


VMS
SCREEN 1 - FULL CLOSURE CASTLEREAGH STREET
SCREEN 2 - HUNTER TO KING (DATE AND TIME)

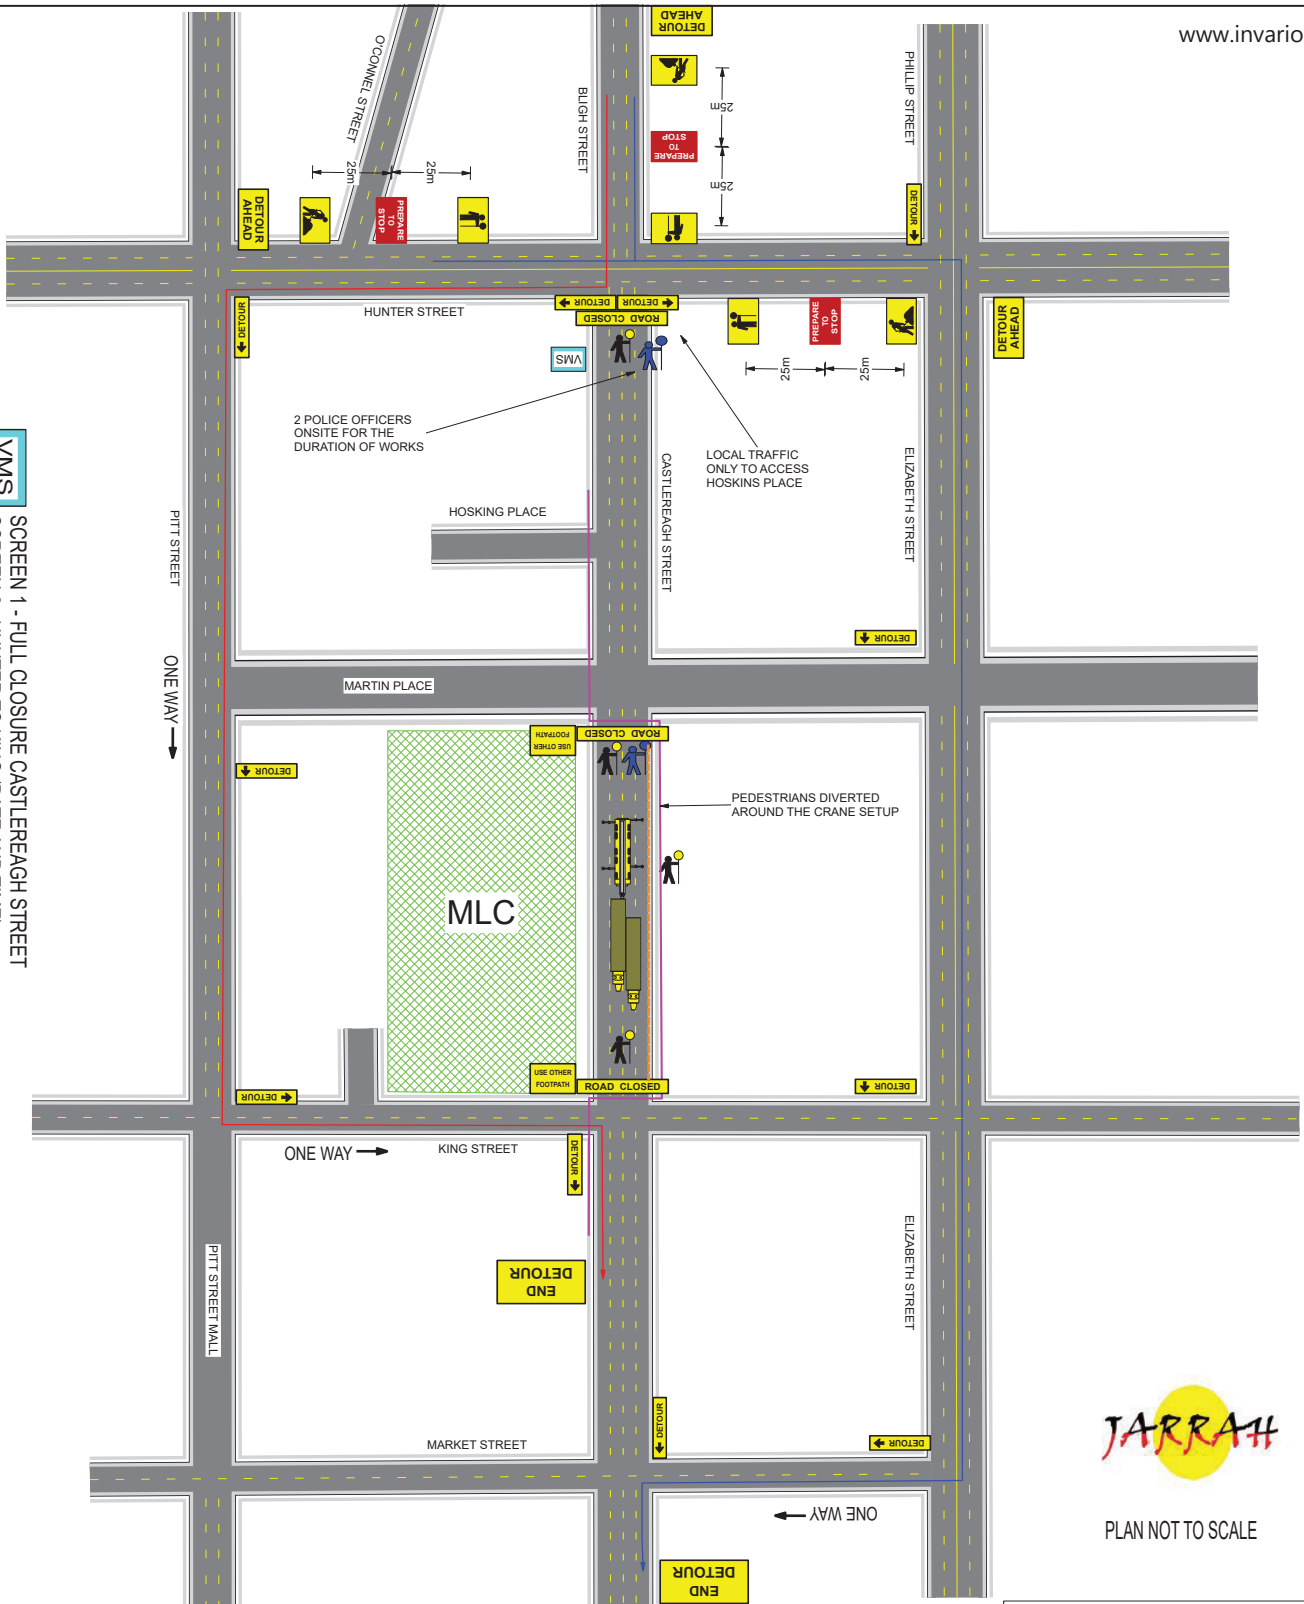

PLAN NOT TO SCALE

Date: 20/01/2021 **Author:** JESSICA LEMOS - TCT1002557 **Project:** PROBUILD MLC

Comments:

ALL NOTES TO BE ADHERED TO AS APPEARS ON APPROVED PERMITS
SETUP OF MOBILE CRANE ON CASTLEREAGH STREET
DETOUR AS PER THIS PLAN

Traffic control warning signs and devices must be implemented and operated in accordance with AS1742-3-2009 (manual of traffic control devices) and RMS NSW TCAWS-V5 technical manual (traffic control at work sites)

Manifest

- 36 x Parawebbing
- 6 x traffic controller
- 4 x T5-1 (L) DETOUR LEFT
- 4 x T5-1 (R) DETOUR LEFT
- 3 x T1-18 PREPARE TO STOP
- 3 x T1-200-2 TRAFFIC CONTROLLER AHEAD
- 3 x T1-5-2 WORKERS AHEAD NSW
- 3 x T1-6 DETOUR AHEAD
- 3 x T2-4 ROAD CLOSED
- 3 x T5-1 (F) DETOUR IN FRONT
- 2 x semi trailer
- 2 x T8-3 USE OTHER FOOTPATH
- 2 x TM2-23C END DETOUR
- 1 x all terrain 5 axle