



Date: 02/02/2021 **Author:** Jennifer O'Brien **Project:** Portman St & Zetland Ave upgrade
Drawn By: Jennifer O'Brien **PWZTMP No:** 0051866297 **TCP No:** CT-21-WC-PMZ21.1
Road Class: Council **Signature:** *[Signature]*

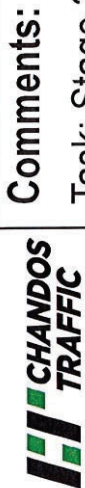

Comments:
 Task: Stage 3 - Traffic Staging Sonny Leonard to Hansard

Modified by.....PWZTMP NO:.....Signed.....Date:.....

PLAN NOT TO SCALE

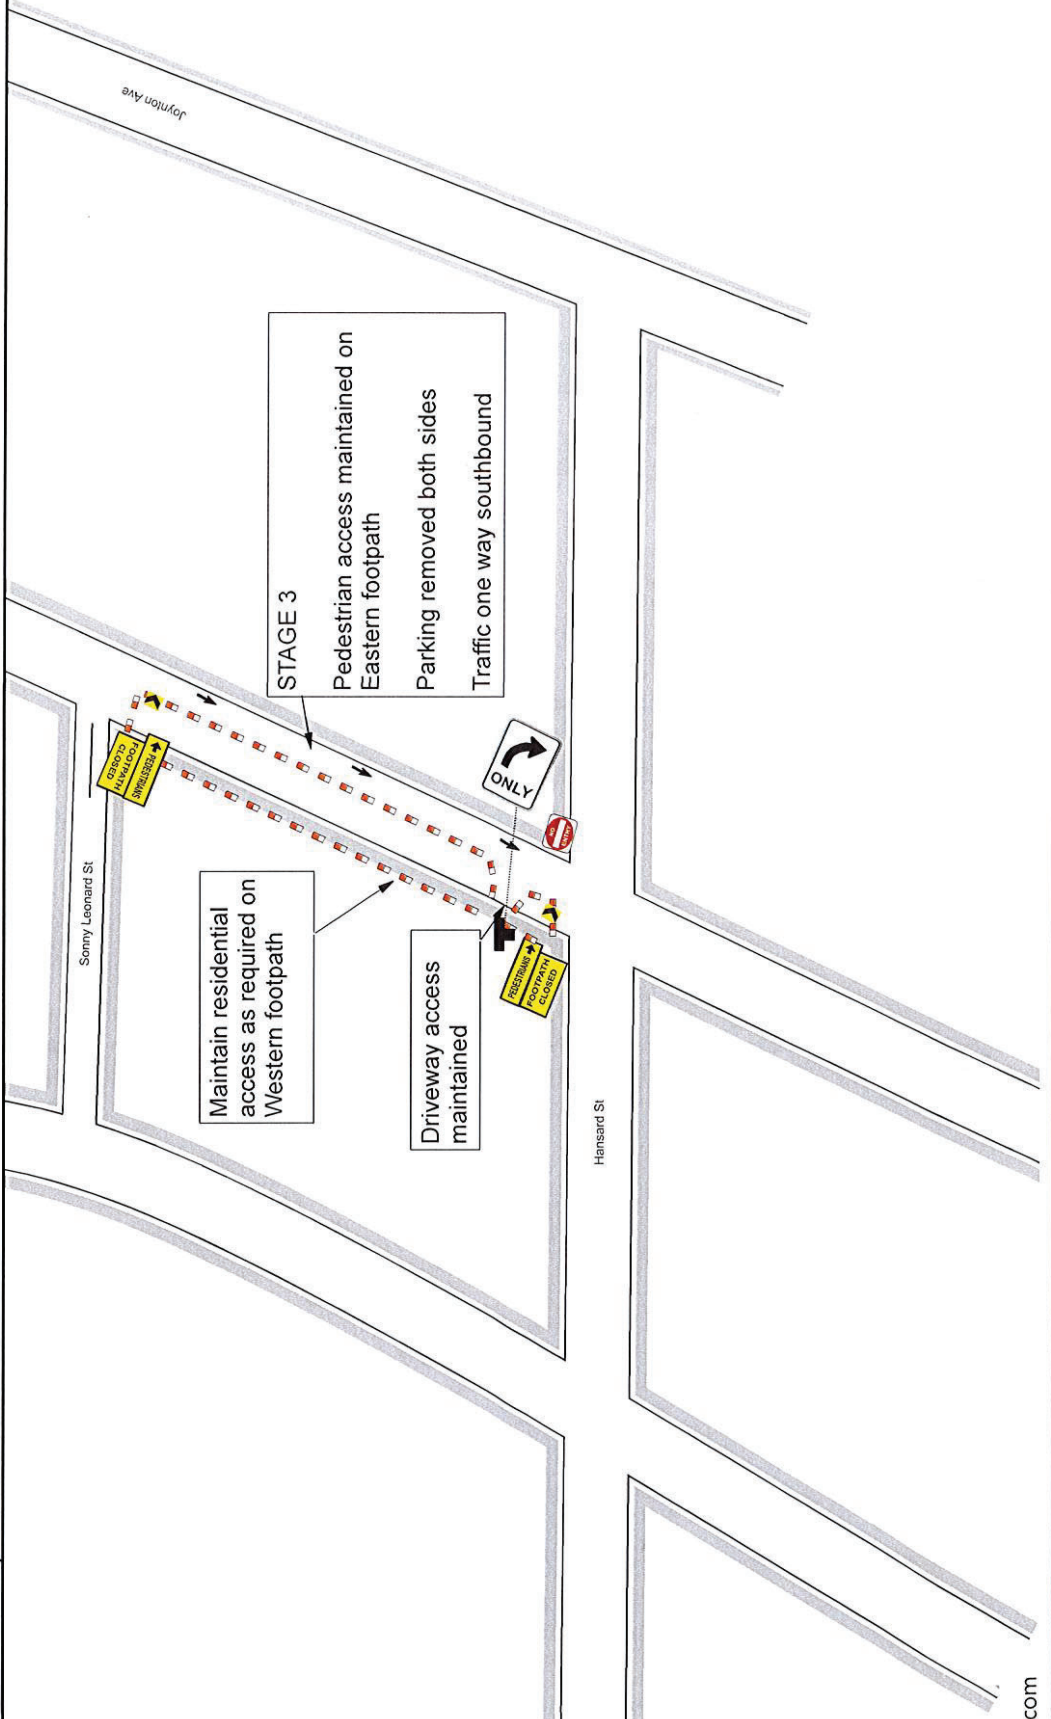


Date: 02/02/2021 **Author:** Jennifer O'Brien **Project:** Portman St & Zetland Ave upgrade
Drawn By: Jennifer O'Brien **PWZTMP No:** 0051866297 **TCP No:** CT-21-WC-PMZ22.1
Road Class: Council **Signature:** *[Signature]*

Comments:

Task: Stage 4 - Traffic Staging Sonny Leonard to Hansard

Modified by.....PWZTMP NO.....Signed.....Date:.....

PLAN NOT TO SCALE

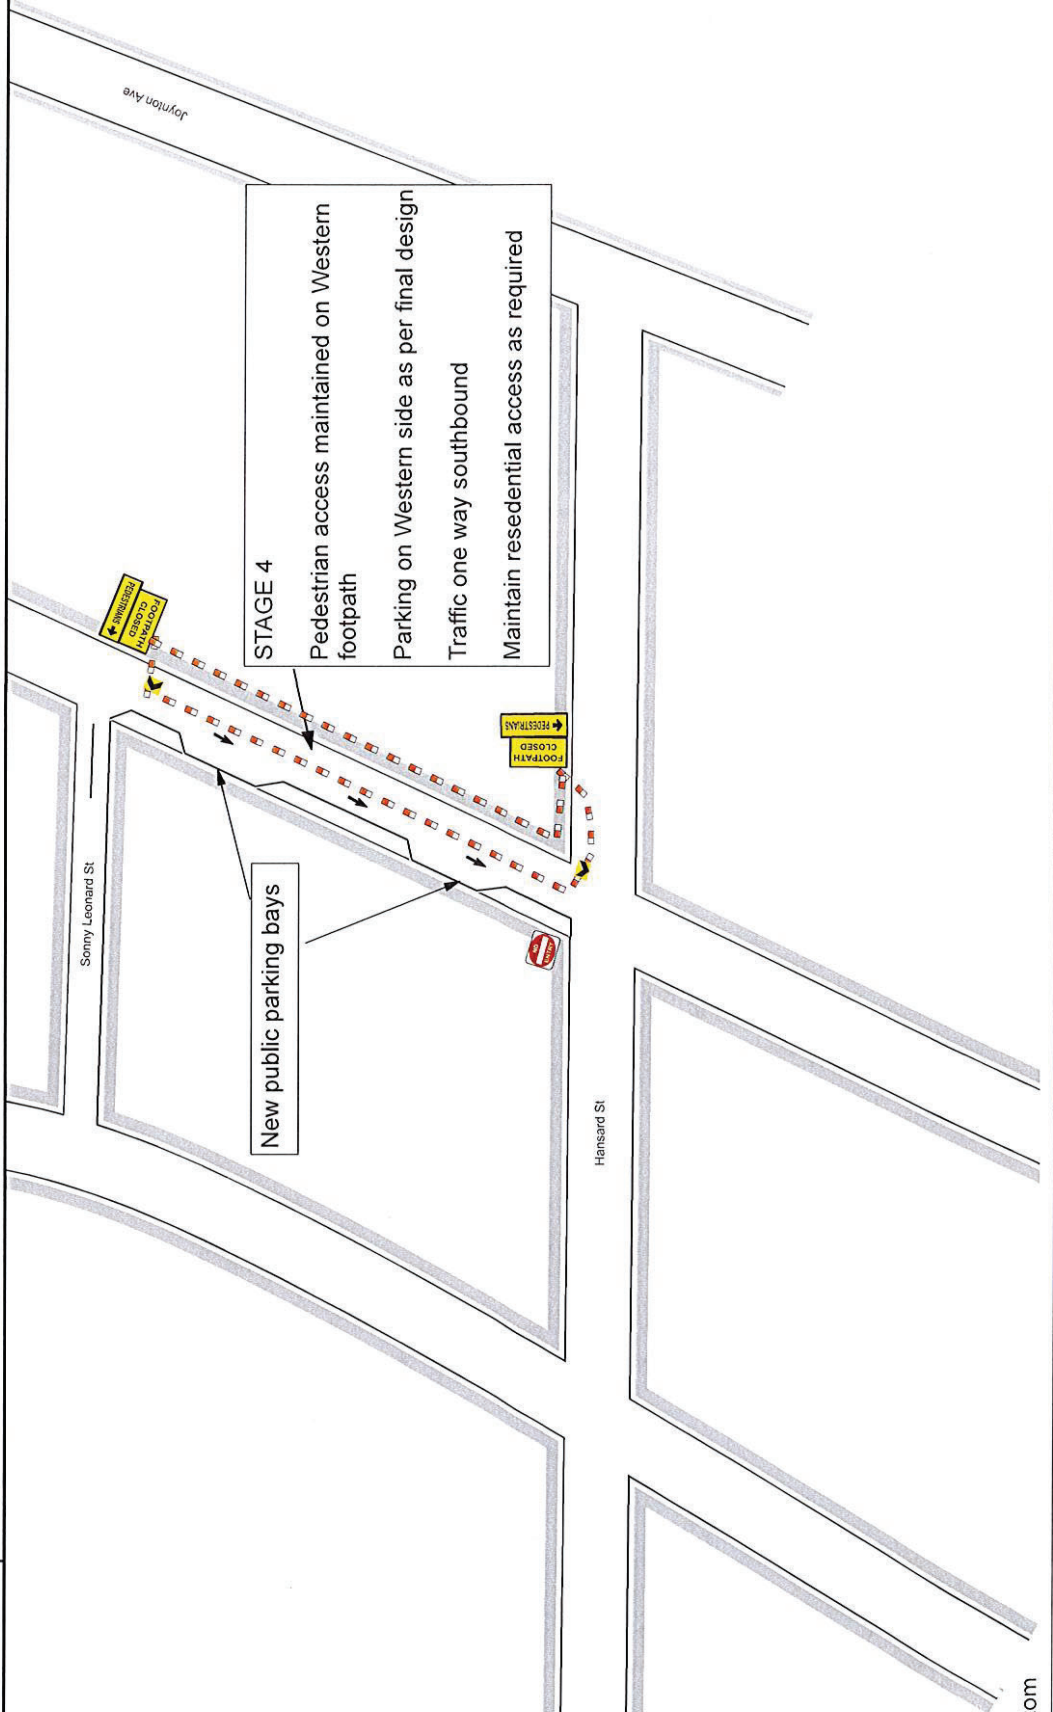


Date: 02/02/2021 **Author:** Jennifer O'Brien **Project:** Portman St & Zetland Ave upgrade
Drawn By: Jennifer O'Brien **PWZTMP No:** 0051866297 **TCP No:** CT-21-WC-PMZ19
Road Class: Council **Signature:** *JOB*



Comments:

Task: Stage 1 - Traffic Staging

Modified by.....PWZTMP NO:.....Signed.....Date:.....
 PLAN NOT TO SCALE

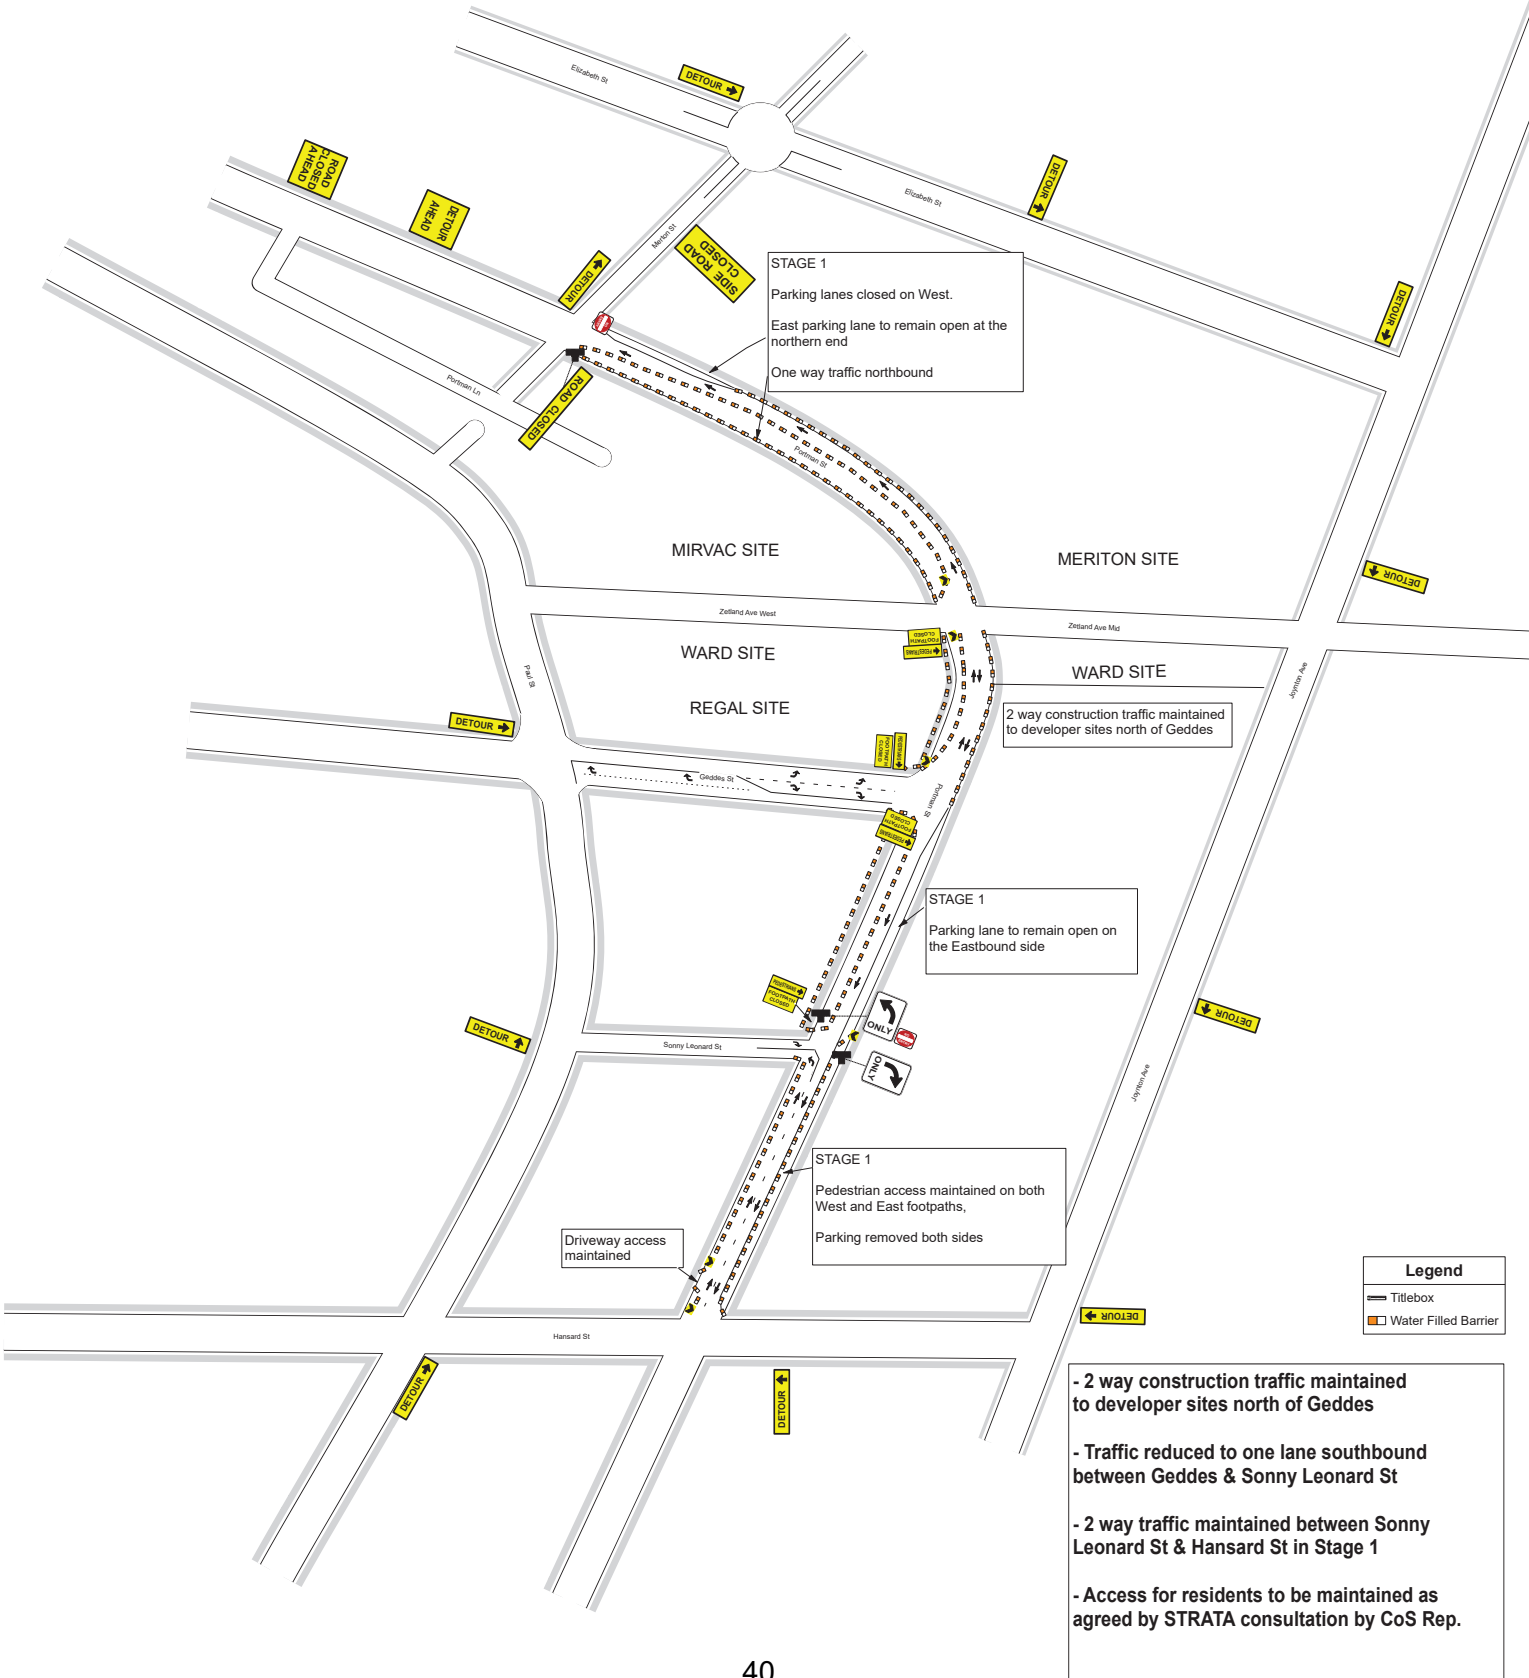


Date: 04/02/2021 **Author:** Jennifer O'Brien **Project:** Portman St & Zetland Ave upgrade
Drawn By: Jennifer O'Brien **PWZTMP No:** 0051866297 **TCP No:** CT-21-WC-PMZ21.3
Road Class: Council **Signature:** 



Comments:

Task: Stage 3 - Traffic Staging Sonny Leonard to Hansard

Modified by.....PWZTMP NO:.....Signed.....Date:.....
PLAN NOT TO SCALE

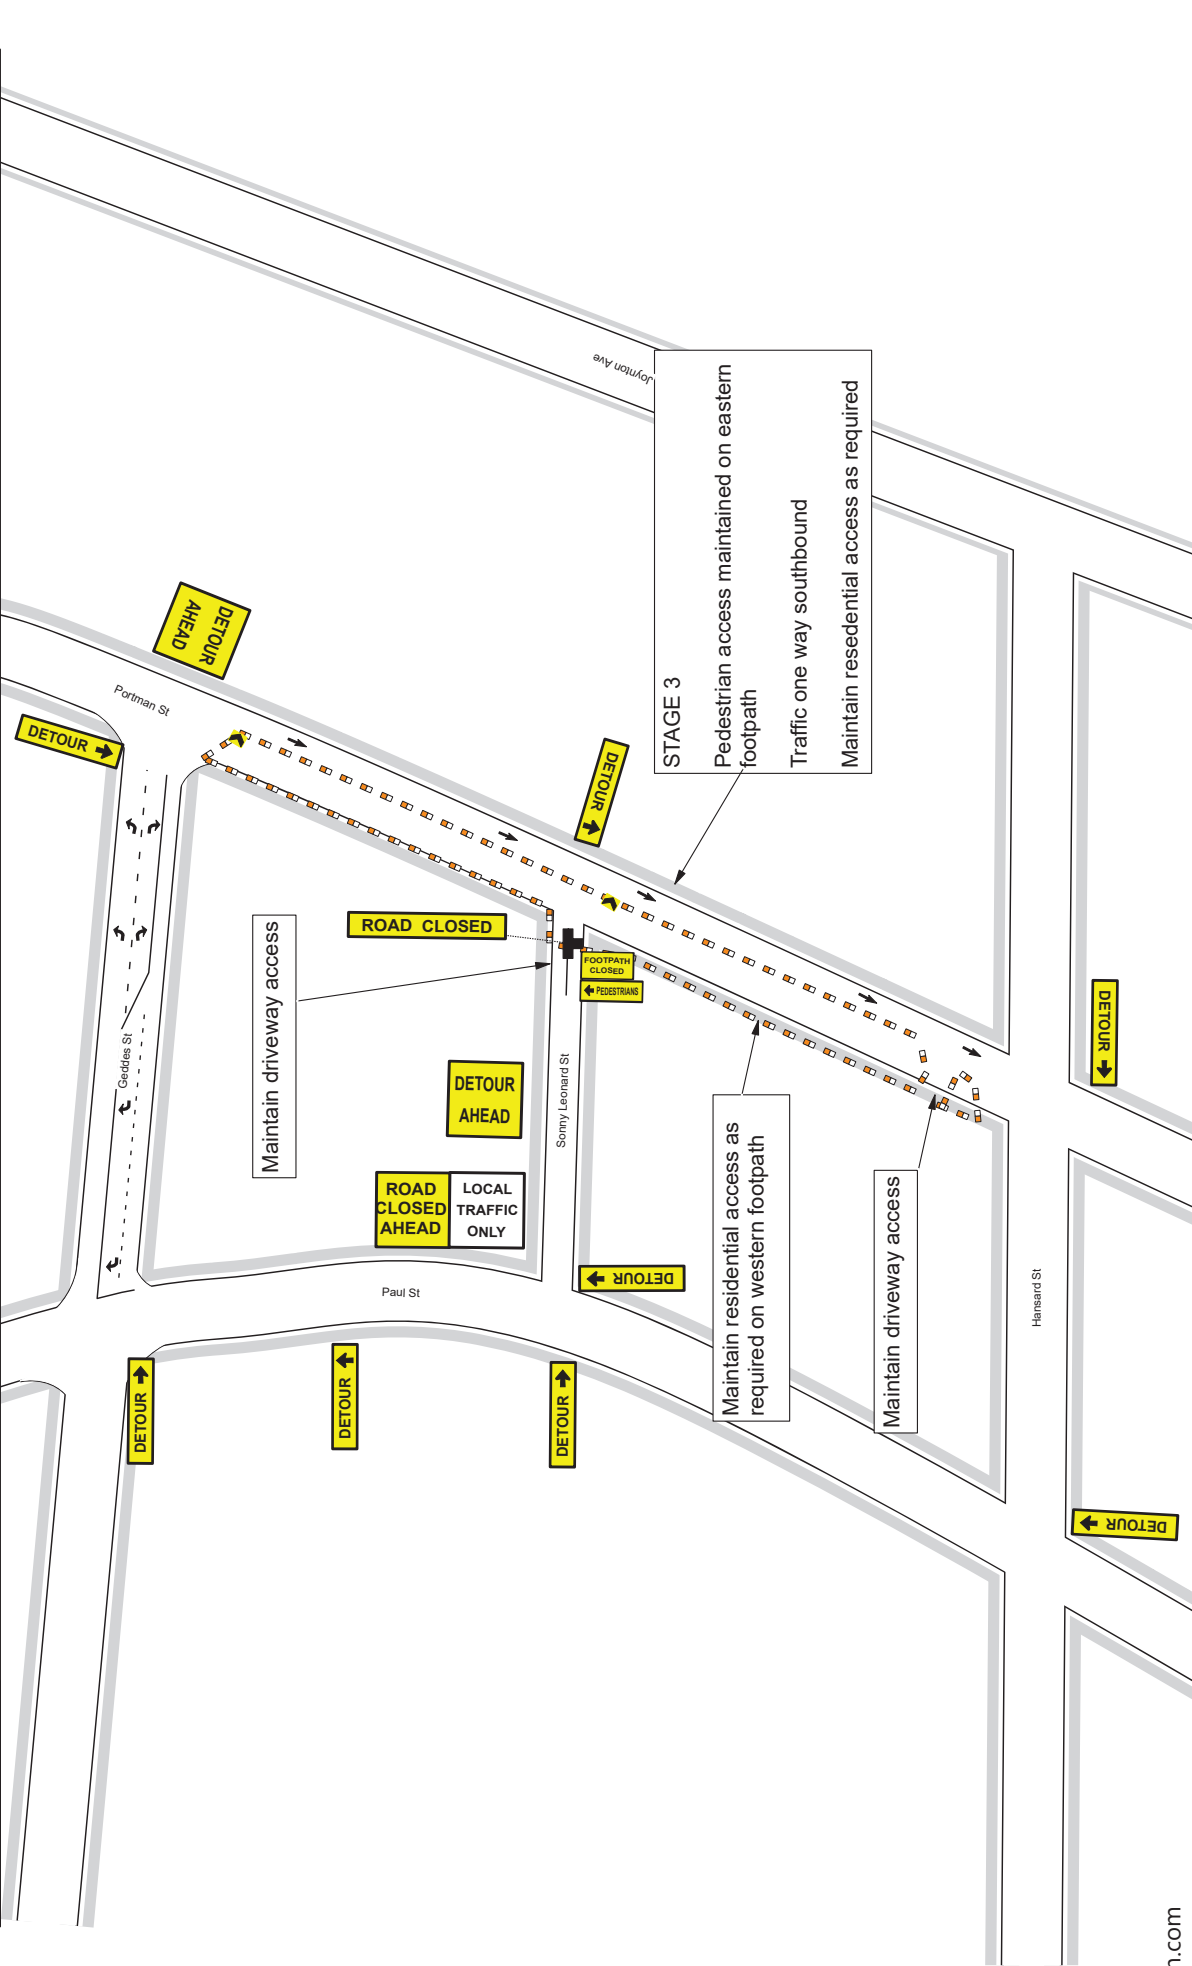

Date: 04/02/2021 **Author:** Jennifer O'Brien **Project:** Portman St & Zetland Ave upgrade
Drawn By: Jennifer O'Brien **PWZTMP No:** 0051866297 **TCP No:** CT-21-WC-PMZ19
Road Class: Council **Signature:** *JOB*



Comments:

Task: Stage 2 - Traffic Staging

Modified by.....PWZTMP NO:.....Signed.....Date:.....
 PLAN NOT TO SCALE

