

Epsom Park Precinct – Proposed Roads Layout




Key:
 - - - Works Boundary





LEGEND

- YELLOW - NO STOPPING (C/LINE)
- GREEN 2P W/10M
- RED CLEARWAY LINE C3

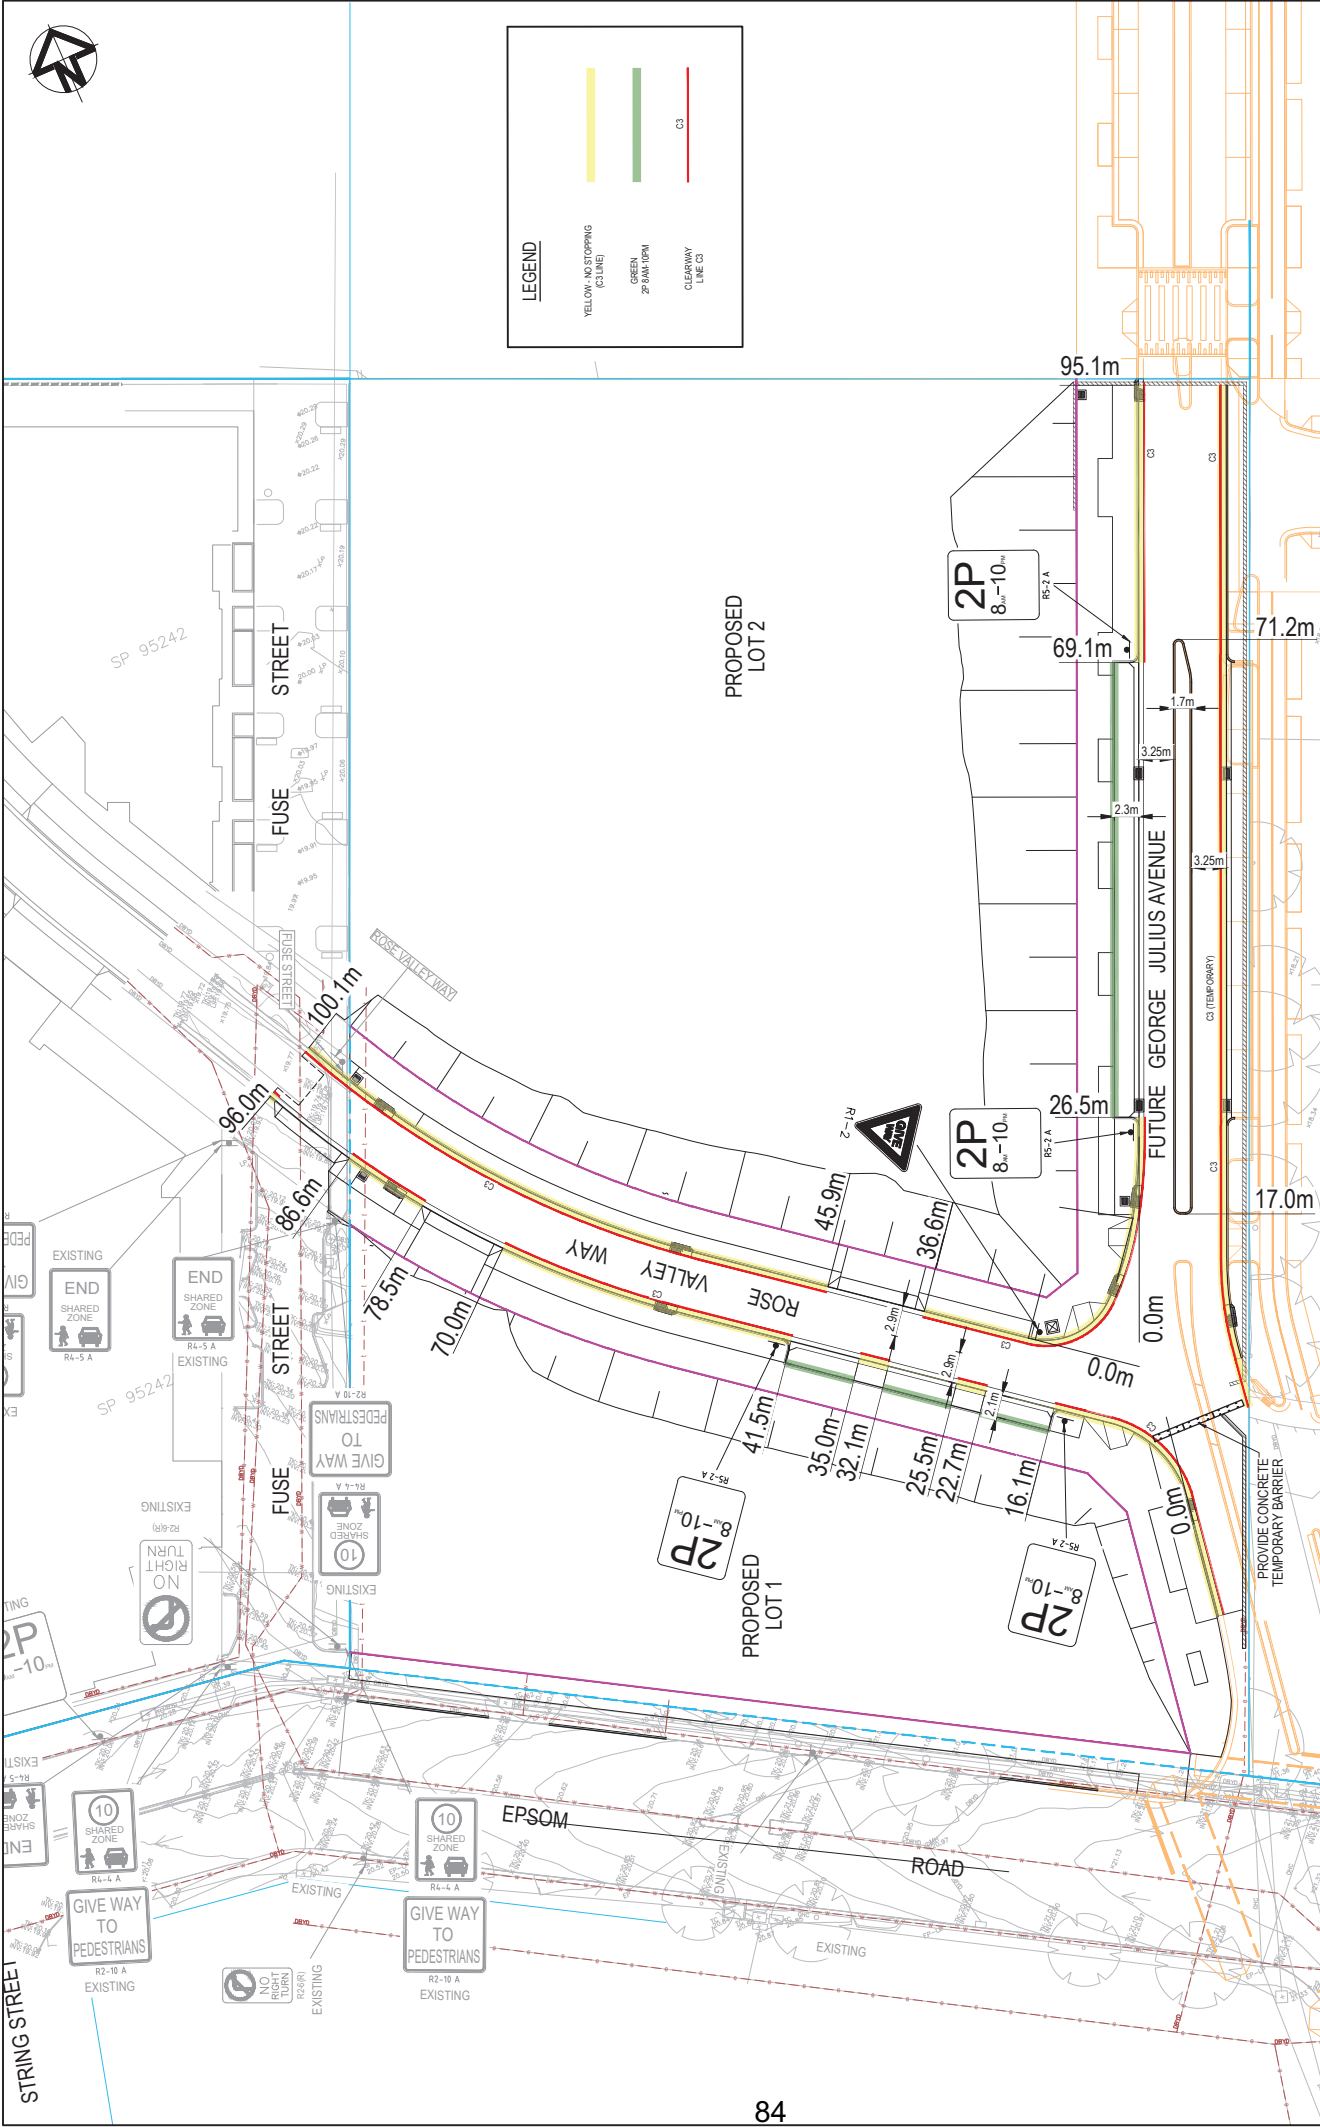

<p>Civil Engineers and Project Managers</p> <p>at&l</p> <p>Level 7, 153 Walker Street Sydney NSW 1500 ABN 96 130 852 405 Tel: 02 9439 1777 Fax: 02 9439 1035 www.atandl.com.au info@atandl.com.au</p>		<p>Project</p> <p>94-104 EPSOM ROAD ZETLAND</p>		<p>Status</p> <p>FOR APPROVAL NOT FOR CONSTRUCTION</p>		<p>Issue</p> <p>A1 18-557-C146</p>	
<p>Client</p> <p>KARIMBLA CONSTRUCTION SERVICES (NSW) PTY LIMITED Level 11, 528 Kent Street, Sydney NSW, 2000 Tel: (02) 9287 2888 Fax: (02) 9287 2777 Email: info@design.metribn.com.au Internet: http://www.metribn.com.au</p>		<p>Drawn</p> <p>ADC</p>		<p>Checked</p> <p>GJ</p>		<p>Approved</p> <p>GJ</p>	
<p>Scale</p> <p>1:250 @ A1</p>		<p>Grid</p> <p>MGA</p>		<p>HEATH</p> <p>Datum</p> <p>AHD</p>		<p>Title</p> <p>SIGNAGE AND LINEMARKING PLAN</p>	
<p>Bar Scales</p> <p>1:250 @ A1 1:500 @ A3</p>		<p>THIS DRAWING CANNOT BE COPIED OR REPRODUCED IN ANY FORM OR USED FOR ANY OTHER PURPOSE OTHER THAN THAT ORIGINALLY INTENDED WITHOUT THE WRITTEN PERMISSION OF AT&L</p>		<p>Date</p> <p>22-02-21 19-02-21 18-02-21 13-01-21 14-08-20</p>		<p>Description</p> <p>ISSUED FOR APPROVAL ISSUED FOR APPROVAL ISSUED FOR APPROVAL ADOPTED STOP SIGNAGE ISSUED FOR APPROVAL</p>	