

LEGEND

- LOADING ZONE 10AM-6PM MON-FRI, 6AM-10AM SAT
- TRUCK ZONE 6AM-10AM MON-FRI
- BUS ZONE 6AM-10AM
- NO PARKING
- 4P 6PM-12AM MON-FRI, 10AM-10PM SAT, 8AM-10PM SUN & PUBLIC HOLIDAYS
- NO STOPPING 6AM-10AM MON-FRI
- LOADING ZONE 10AM-3PM MON-FRI, 7AM-10AM SAT
- BUS ZONE 6AM-6PM MON-FRI
- NO PARKING, COACHES EXCEPTED 15 MINUTE LIMIT
- TAXI ZONE OTHER TIMES



Suite 502, 1 James Place  
North Sydney NSW 2060  
t +61 2 8920 0800  
ptcconsultants.co

rev	date	comment / description	drawn	reviewed
2	01/08/21	FOR INFORMATION	HL	SW
1	11/03/20	For Review	JM	DS




project  
77 Market Street, Sydney

drawing title  
Existing On-street Parking Signage

client	Scentre Group
drawing #	ptc-003
project #	2810
scale	1 : NTS



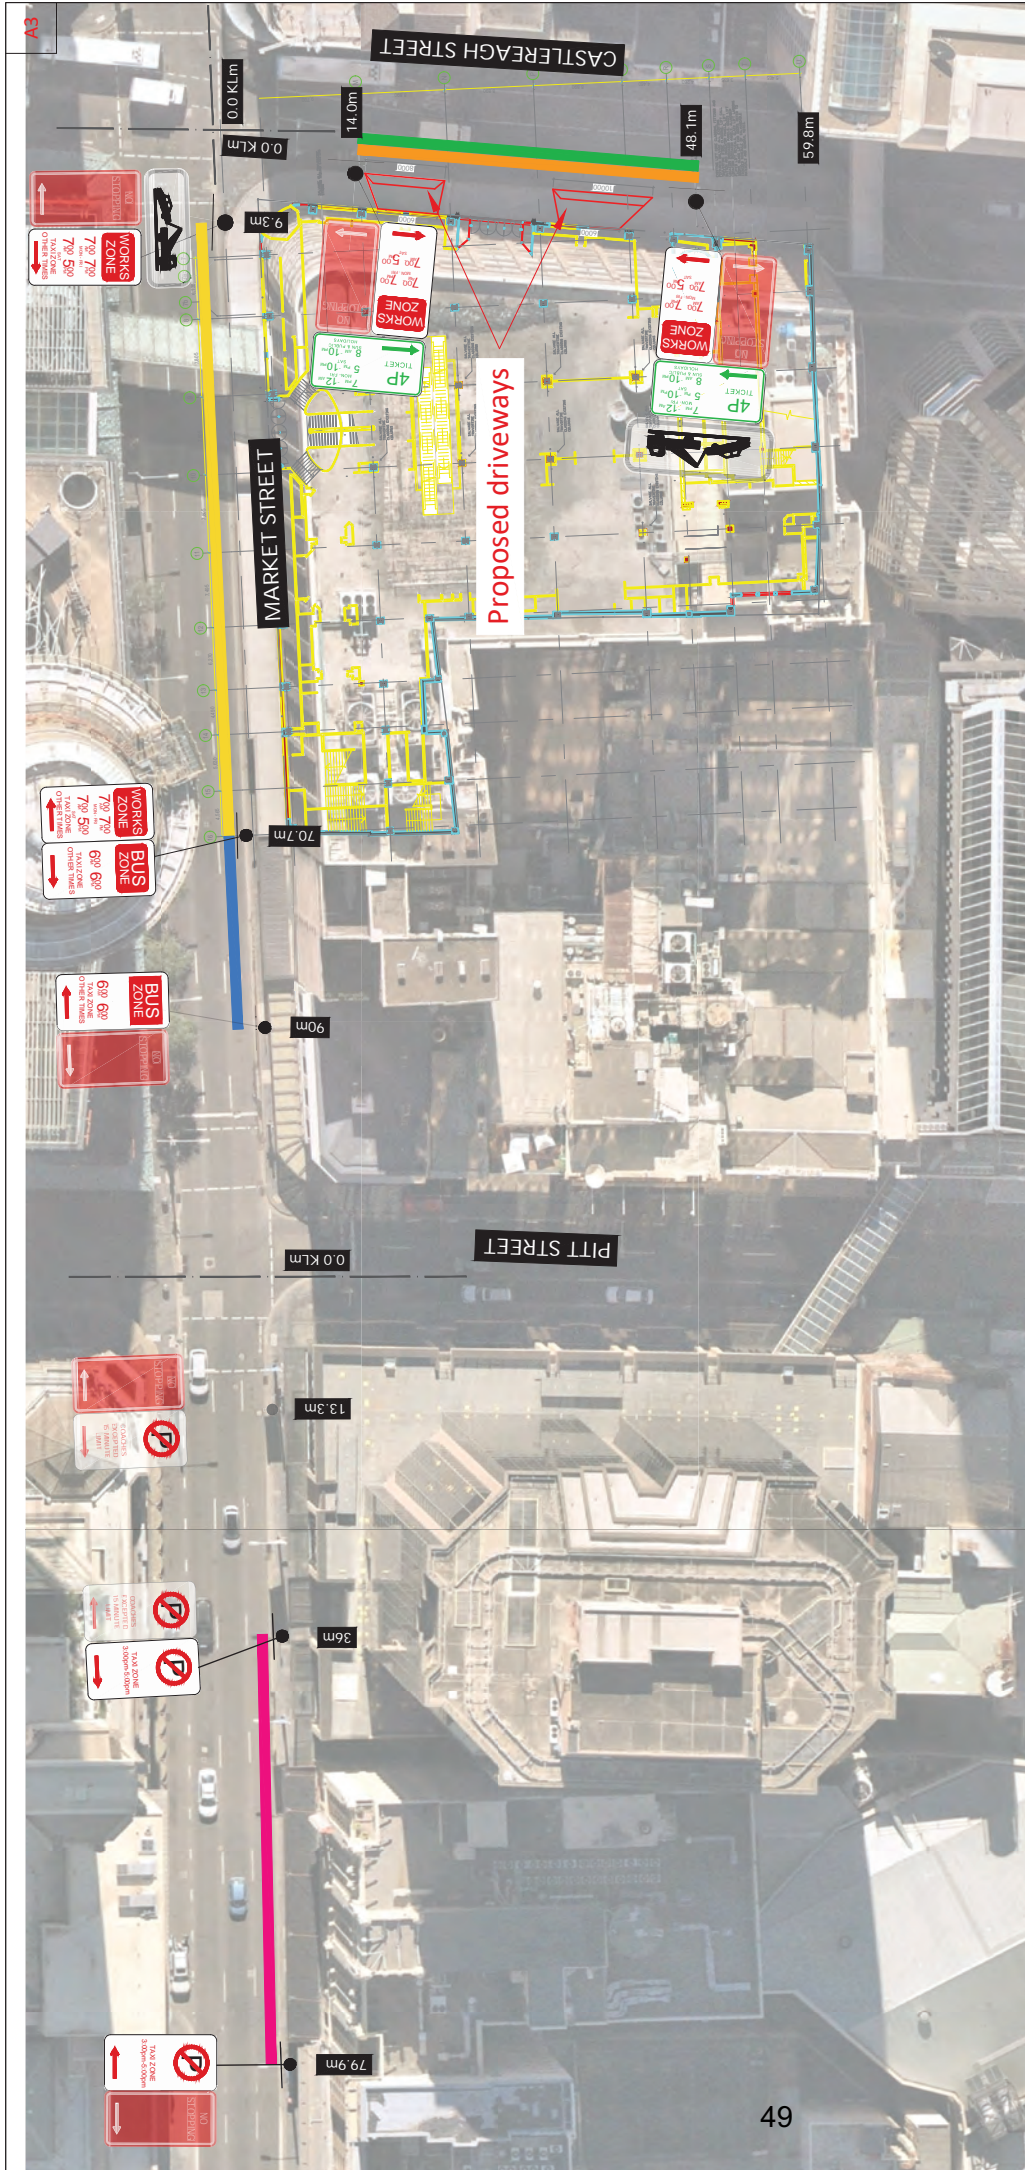


A3

**LEGEND**

- WORKS ZONE 7AM-7PM MON-FRI, 7AM-5PM SAT
- WORKS ZONE 7AM-7PM MON-FRI, 7AM-5PM SAT, TAXI ZONE OTHER TIMES
- BUS ZONE 6AM-6PM, TAXI ZONE OTHER TIMES
- NO PARKING, TAXI ZONE 3PM-5PM
- 4P 7PM-12AM MON-FRI, 5PM-10PM SAT, 8AM-10PM SUN & PUBLIC HOLIDAYS

**ptc.**  
 Suite 502, 1 James Place  
 North Sydney NSW 2060  
 t +61 2 8920 0800  
 ptcconsultants.co

rev	date	comment / description	drawn	reviewed
2	01/08/21	FOR INFORMATION	JM	HL
1	11/03/20	For Review	JM	SW

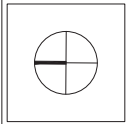

project  
77 Market Street, Sydney

drawing title  
Proposed On-street Parking Signage

client	Scentre Group
drawing #	ptc-004
project #	2810
scale	1 : NTS