



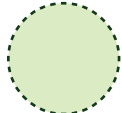


Attachment I

Park Street – Refined Traffic Calming Concept Design

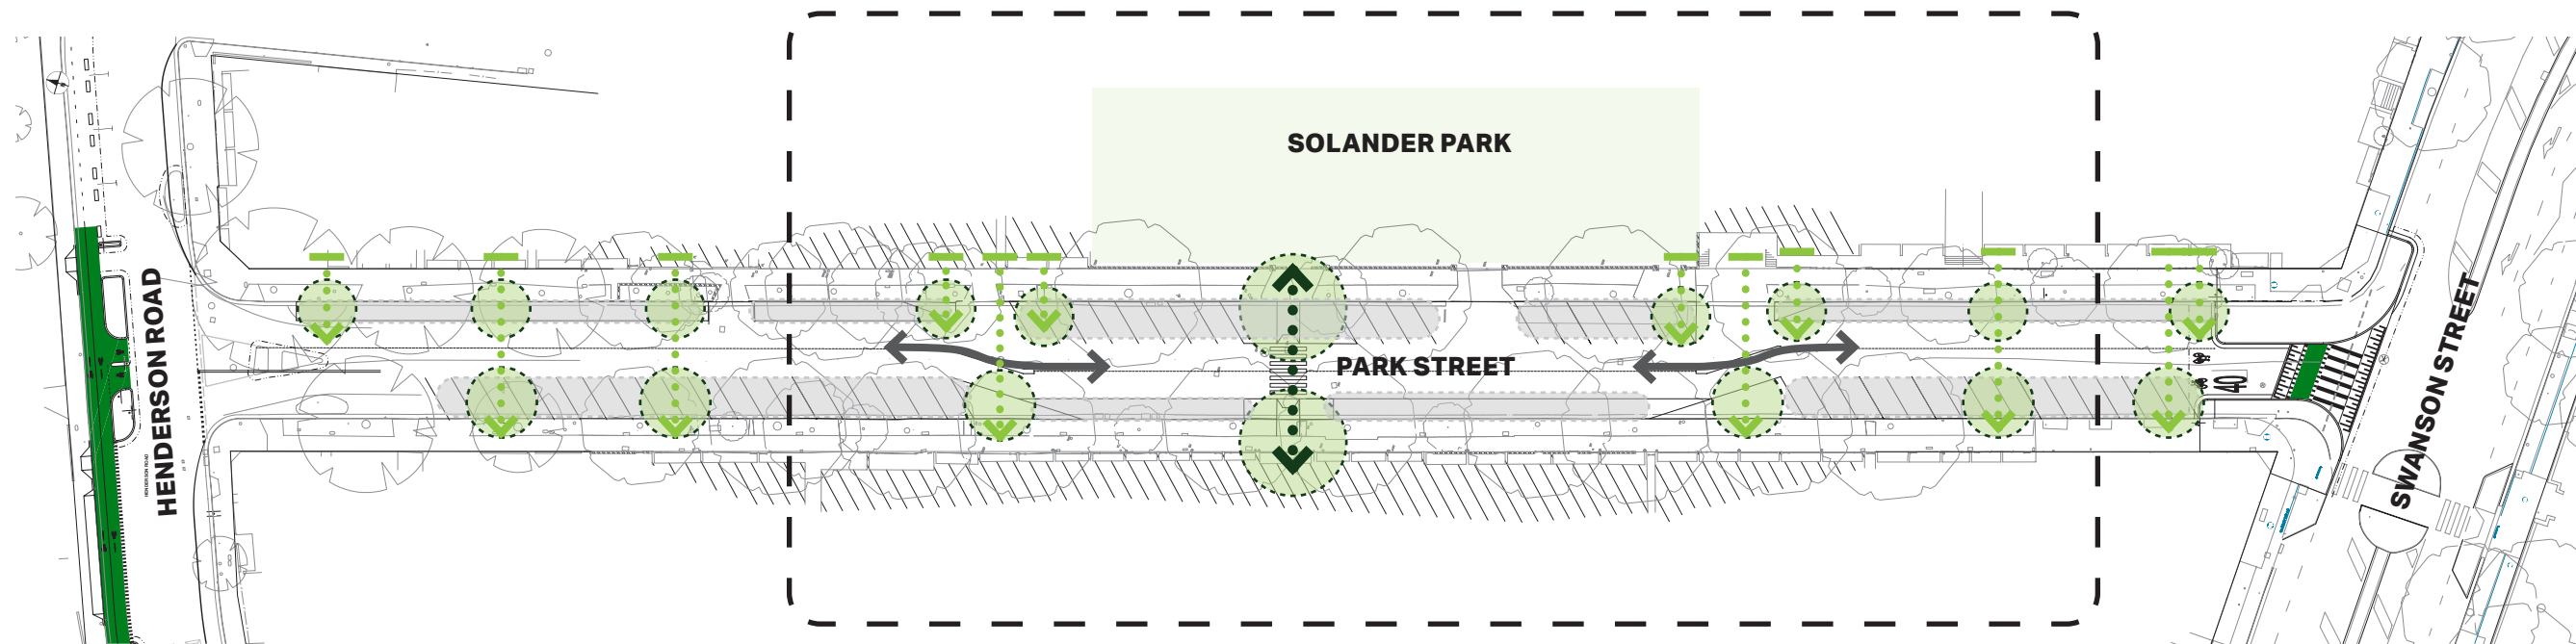

KEY MOVES

-  NARROWING THE STREET AND CREATING CHICANES THROUGH STAGGERED ANGLED PARKING
-  OPPORTUNITY FOR NEW PEDESTRIAN CROSSING OR CONTINUOUS FOOTPATH TREATMENT
-  EXTENDING THE PARK INTO THE STREET
-  NEW PLANTED GARDEN BEDS AND MEDIANS TO REPLACE PARKING AND MATCH PLANTING PALETTE IN SOLANDER PARK.

PROPOSED STREET TREE TO MATCH EXISTING
(*Lophostemon confertus*)

ANGLED PARKING (REAR TO KERB)


SOLANDER PARK

EXISTING PARALLEL PARKING

PARK STREET

PLANTED MEDIAN TO REDUCE THE CARRIAGEWAY
WIDTH, TO REDUCE VEHICLE SPEEDS AND IMPROVE
PEDESTRIAN AMENITY

PROPOSED GARDEN BED TO MATCH EXISTING PLANTING
PALETTE WITHIN SOLANDER PARK
PROPOSED KERB BUILDOUT AND PEDESTRIAN CROSSING.

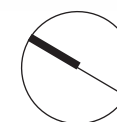

1:400
0 2 4 8 12 16 20 24 metres

PROPOSED PLANTING



Liriope muscari



Philodendron 'Xanadu'



Trachelospermum jasminoides



BUCKLAND STREET CHICANE WITH PLANTED MEDIANS

Client: City of Sydney

Project Name: Park Street

Date: 02.02.2021

Landscape Concept Sketch - Park Street