



# **Attachment I**


## **Park Street – Refined Traffic Calming Concept Design**



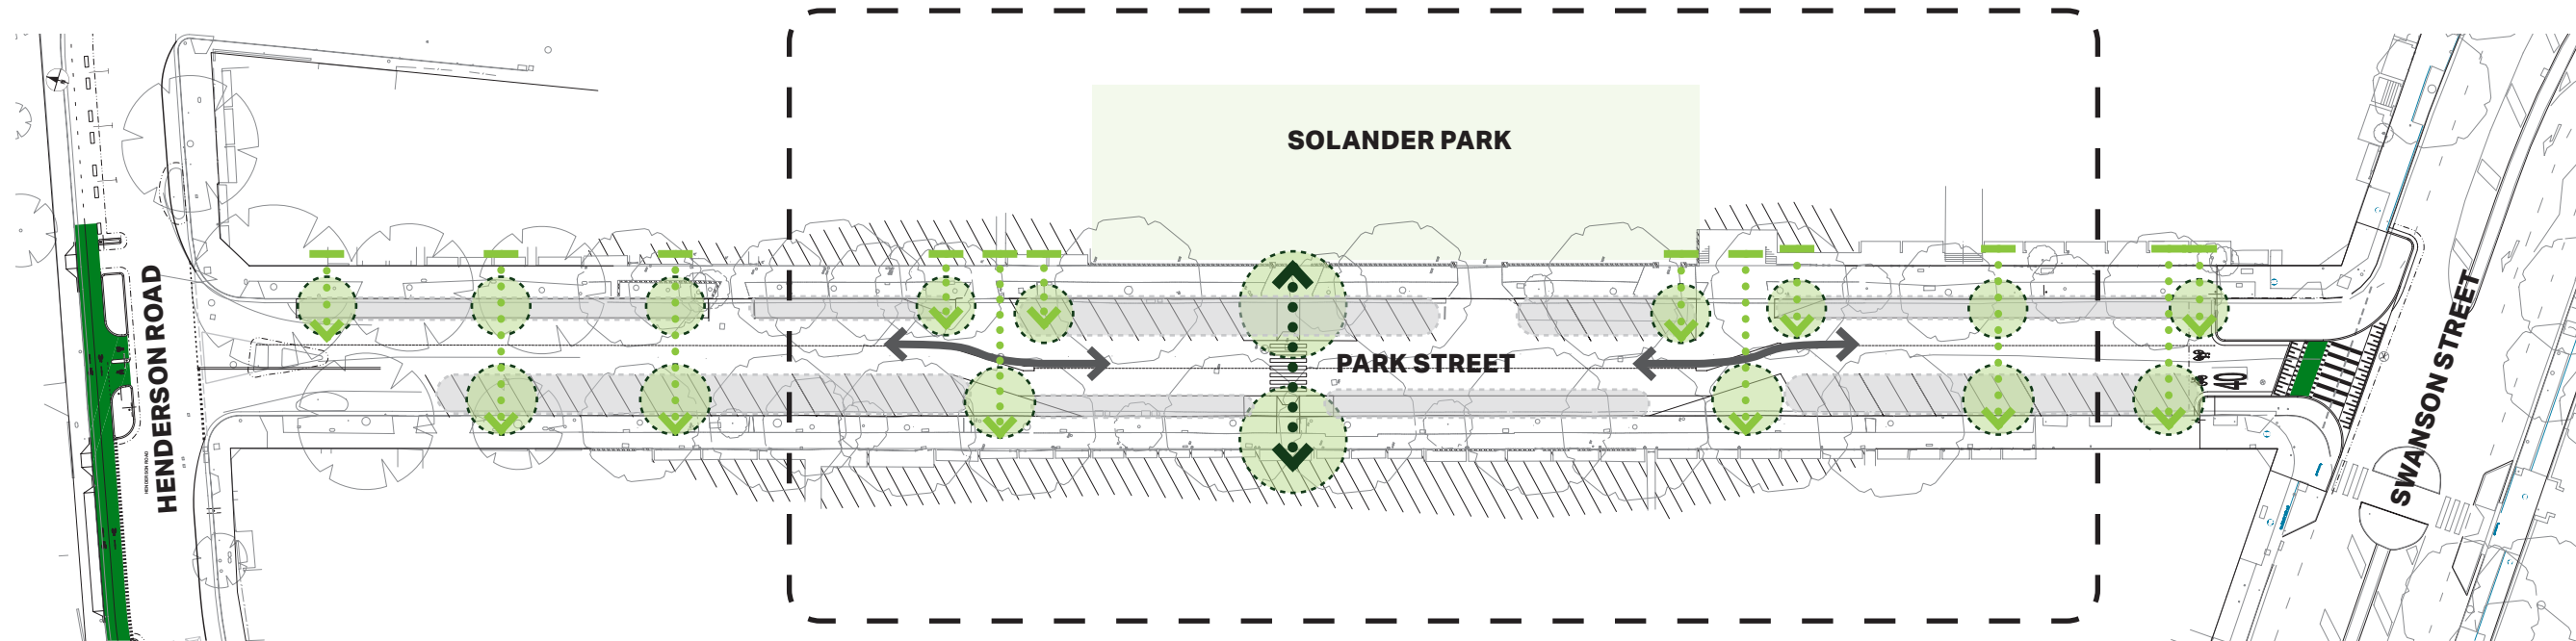


#### KEY MOVES

 NARROWING THE STREET AND CREATING CHICANES THROUGH STAGGERED ANGLED PARKING

 OPPORTUNITY FOR NEW PEDESTRIAN CROSSING OR CONTINUOUS FOOTPATH TREATMENT

 EXTENDING THE PARK INTO THE STREET

 NEW PLANTED GARDEN BEDS AND MEDIANS TO REPLACE PARKING AND MATCH PLANTING PALETTE IN SOLANDER PARK.


**Client:** City of Sydney

**Project Name:** Park Street

**Date:** 02.02.2021

## Landscape Concept - Overview



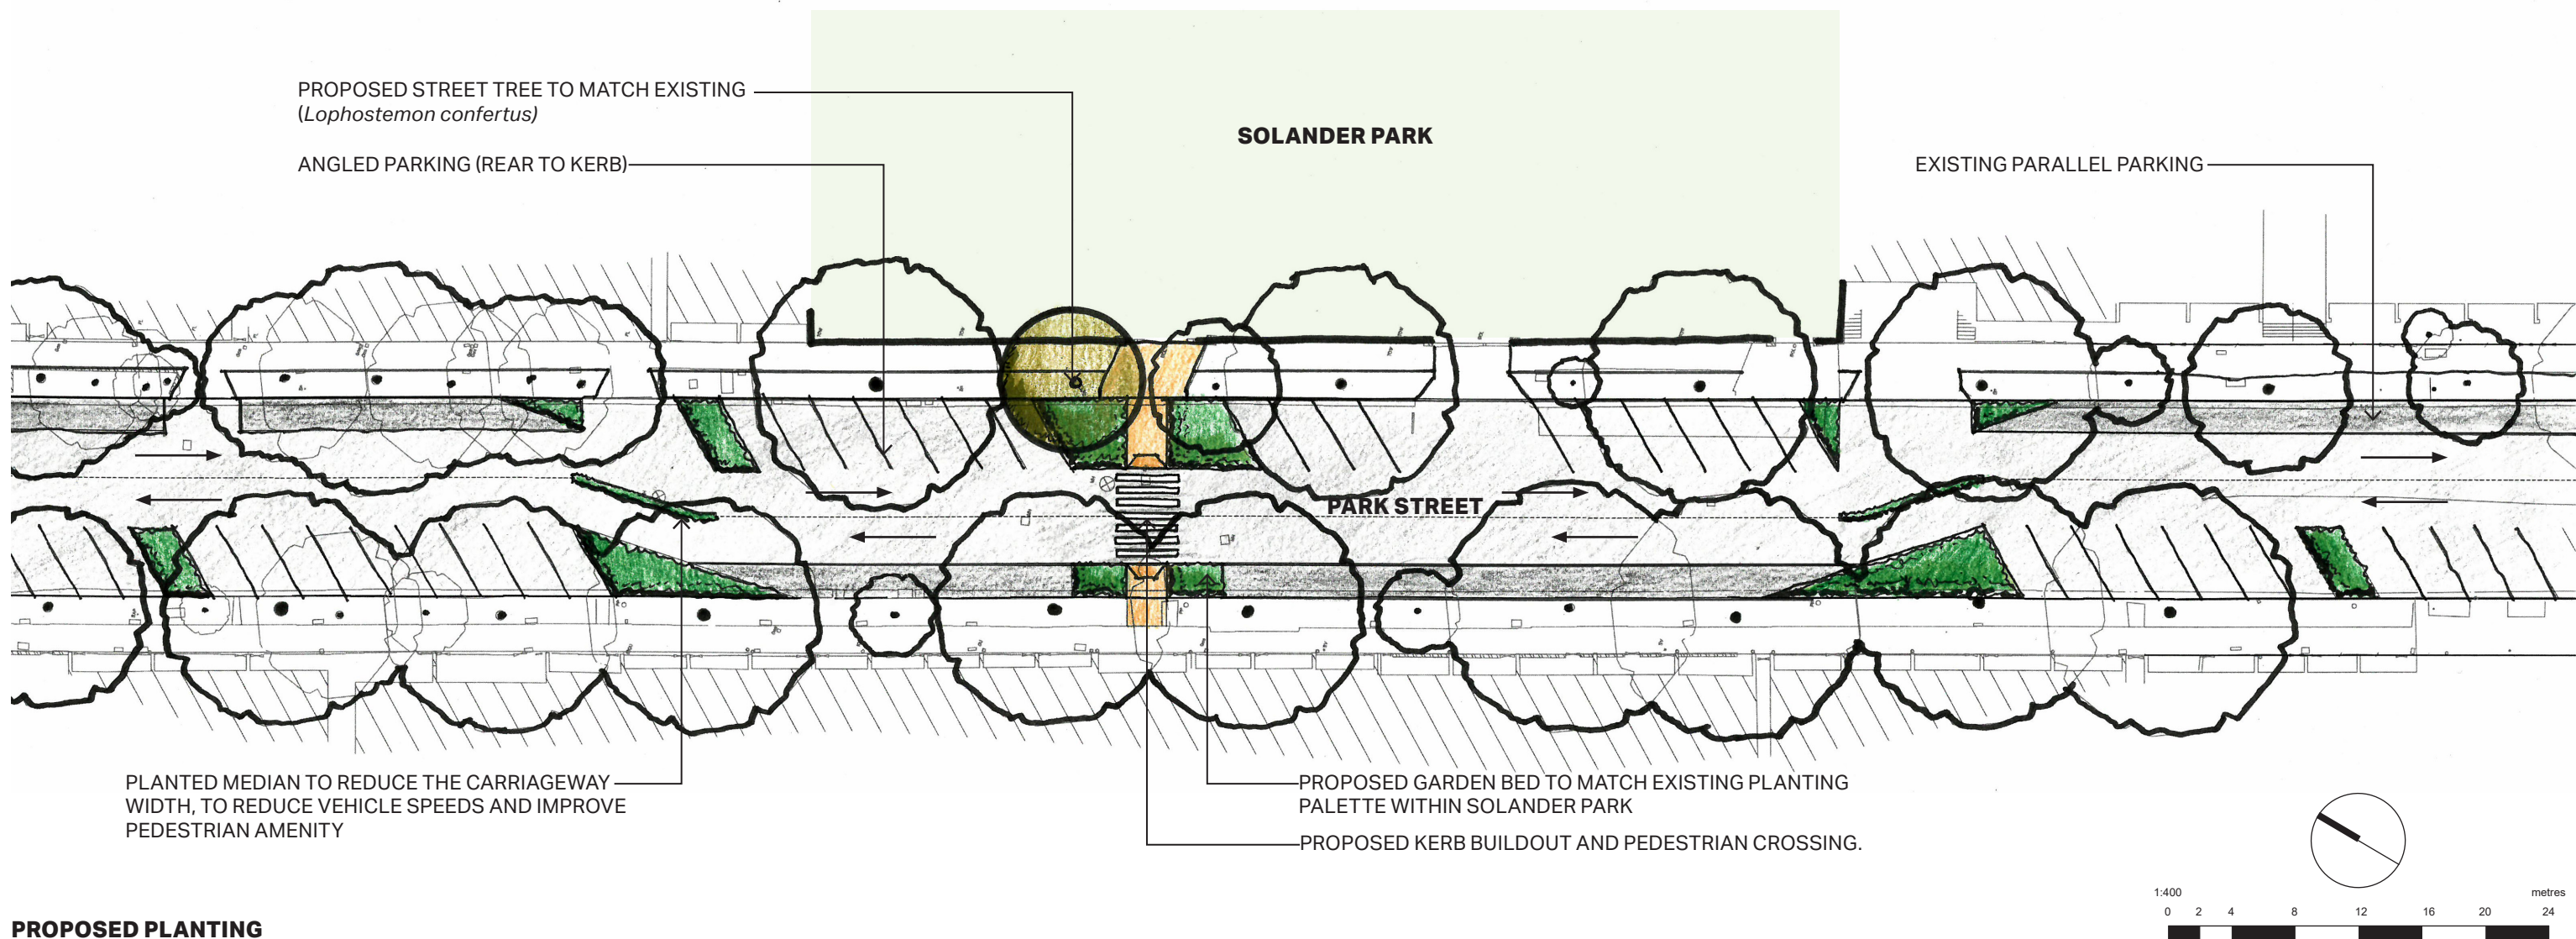

#### PROPOSED PLANTING



*Liriope muscari*



*Philodendron 'Xanadu'*



*Trachelospermum jasminoides*



BUCKLAND STREET CHICANE WITH PLANTED MEDIANS

**Client:** City of Sydney

**Project Name:** Park Street

**Date:** 02.02.2021

**Landscape Concept Sketch - Park Street**