


COMMENTS

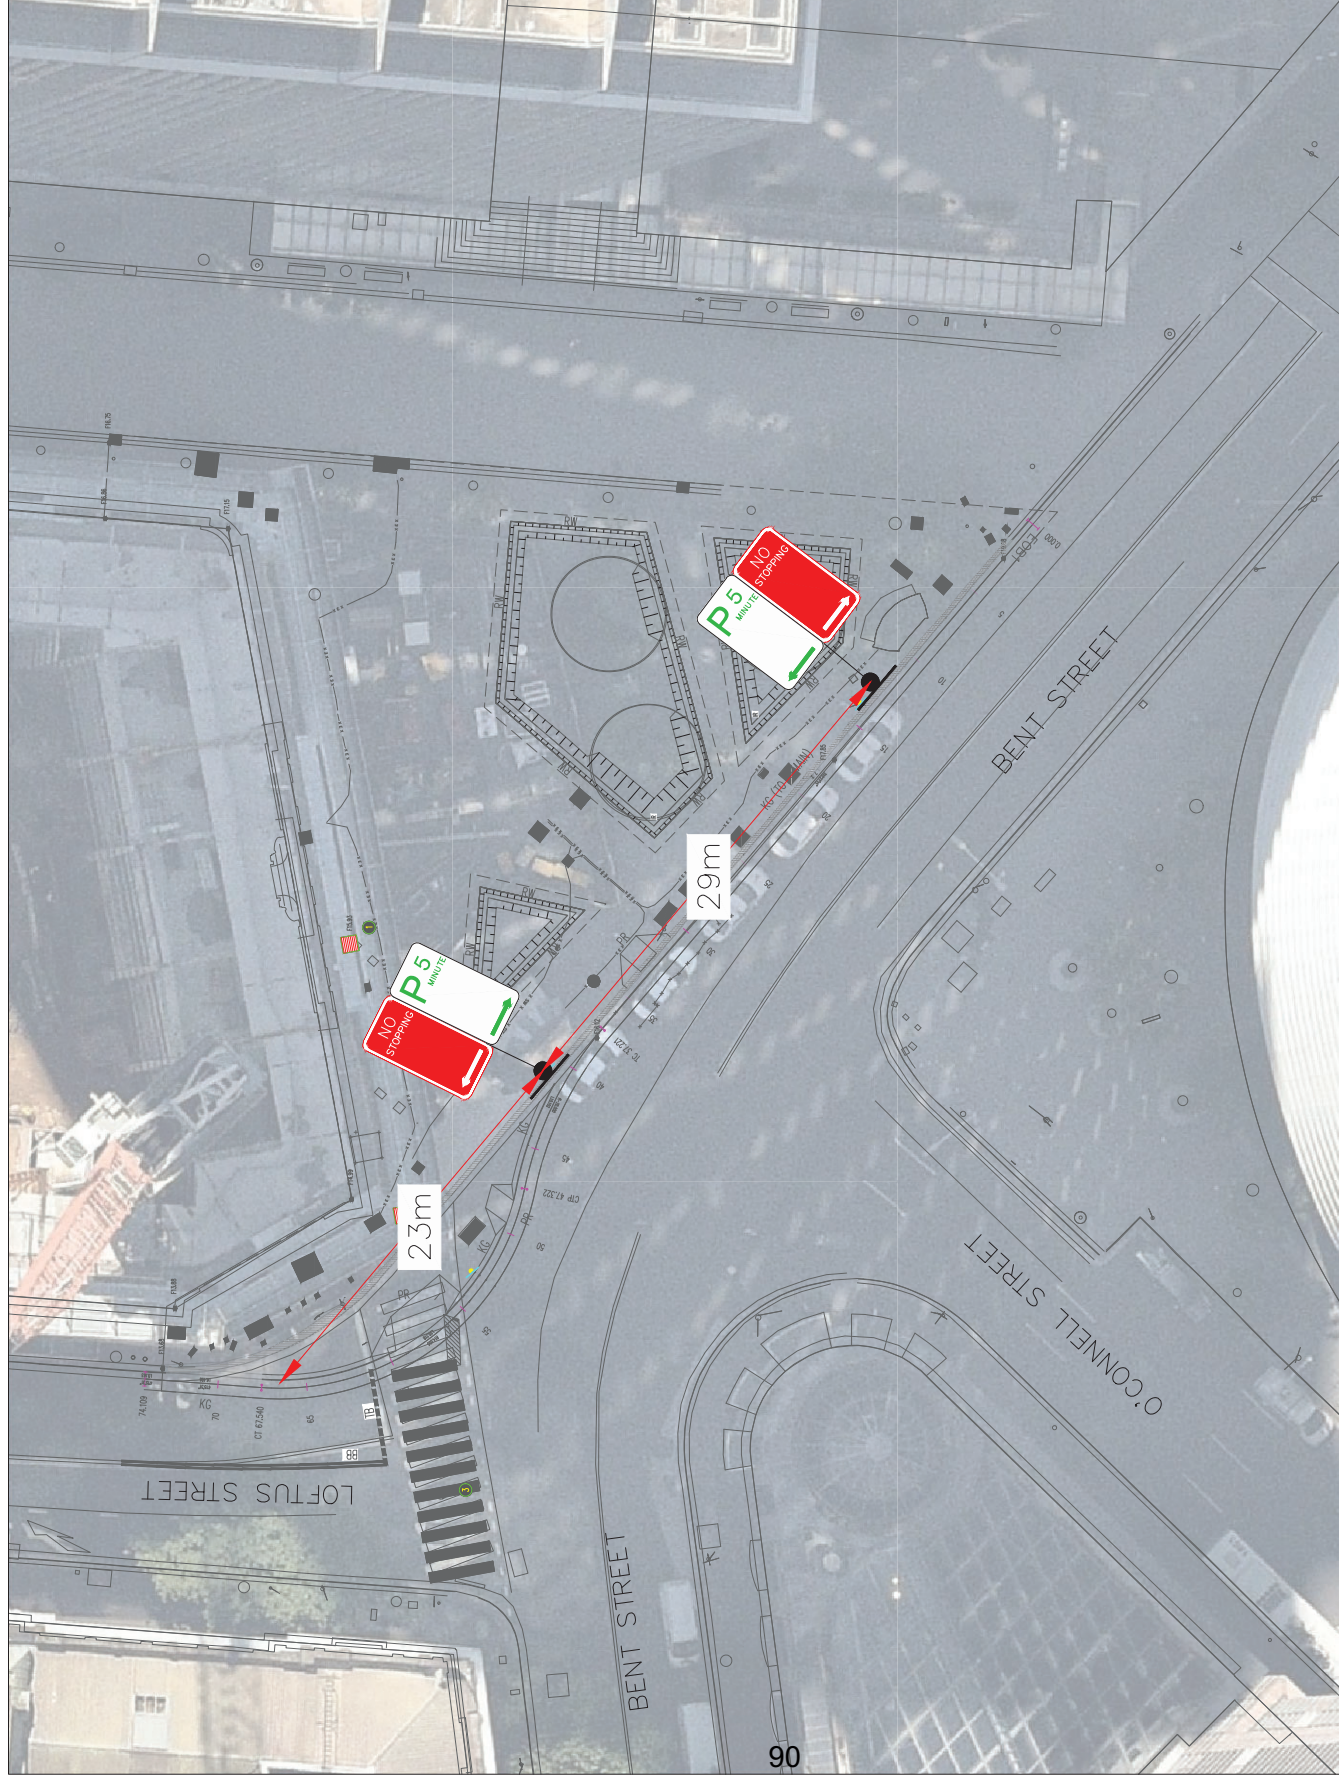

ORIGINAL SIZE A3
0 10 20 30 40 50 60 70 80 90 100
DO NOT SCALE - IF IN DOUBT, ASK

Status Stamp
Date Stamp
Scale: 1:200
Drawing No.

FOR INFORMATION

09/04/21

Rev: 5

BUILT
FARRER PLACE, SYDNEY





PROPOSED SIGNAGE PLAN

DESIGNED	SH	09/04/21
DRAWN		
CAD REVIEW		
DES CHECK		
REVIEWED		
APPROVED		

REV	REVISIONS	DATE
REV 5	FOR INFORMATION	09/04/21

09/04/21
COPYRIGHT © THESE DRAWINGS SHALL ONLY BE USED FOR THE PURPOSE FOR WHICH THEY WERE SUPPLIED. ANY RE-USE IS PROHIBITED AND NO PART OF THIS DOCUMENT MAY BE REPRODUCED OR DISTRIBUTED WITHOUT THE WRITTEN PERMISSION OF STANTEC.

COMMENTS

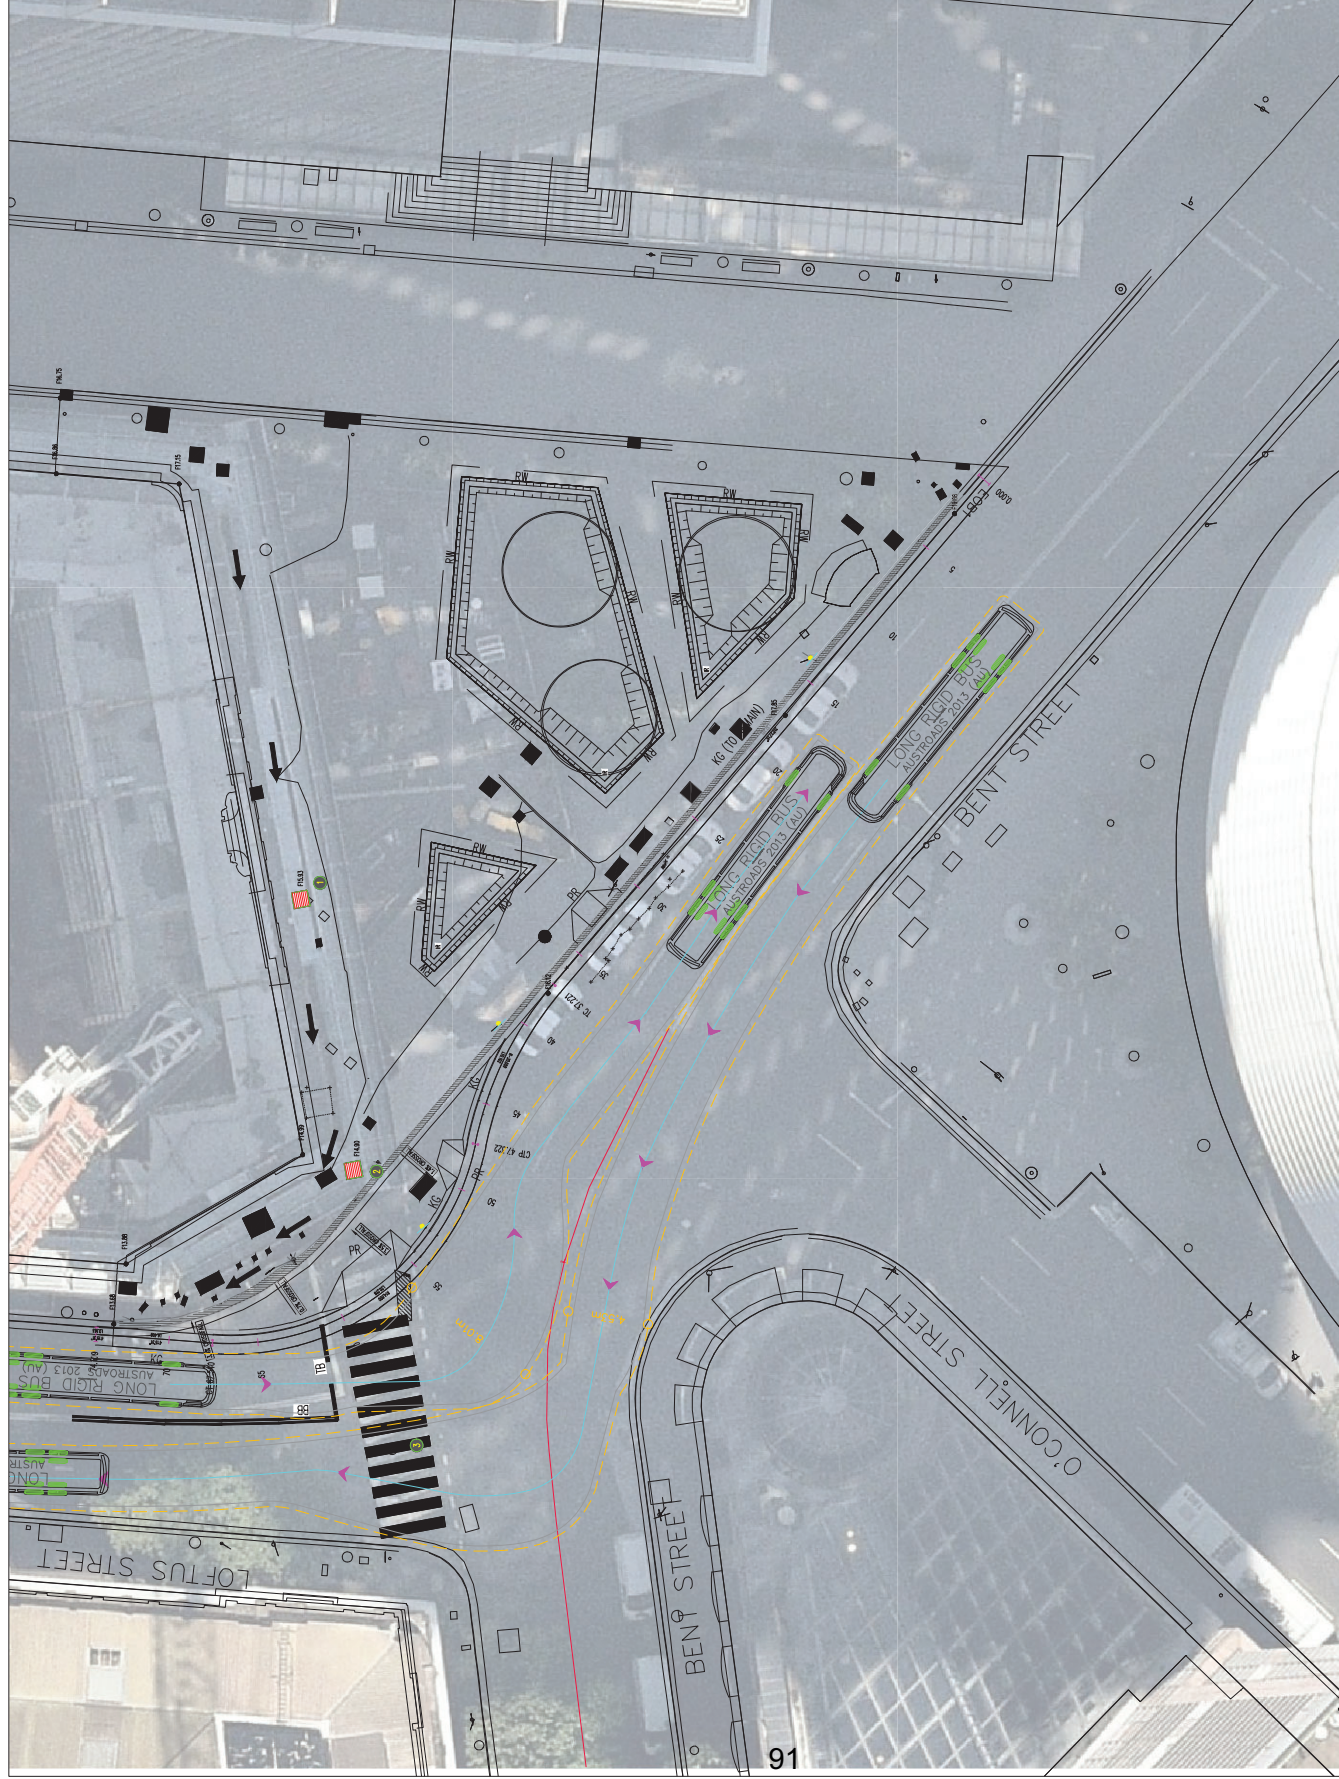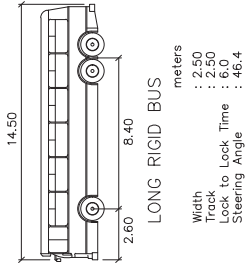

ORIGINAL SIZE A3
0 10 20 30 40 50 60 70 80 90 100
DO NOT SCALE - IF IN DOUBT, ASK

Status Stamp
Date Stamp
Scale: 1:200
Drawing No.

FOR INFORMATION

08/04/21

Rev: **3**

BUILT
FARRER PLACE, SYDNEY
NEW KERB LINE - 14.5M LONG RIGID BUS



DESIGNED	08/04/21
DRAWN	SH
CAD REVIEW	
DES CHECK	
APPROVED	

REV	REVISIONS	DATE
REV 3	FOR INFORMATION	08/04/21

THESE DRAWINGS SHALL ONLY BE USED FOR THE PURPOSE FOR WHICH THEY WERE SUPPLIED. ANY RE-USE IS PROHIBITED AND NO PART OF THIS DOCUMENT MAY BE REPRODUCED OR DISTRIBUTED WITHOUT THE WRITTEN PERMISSION OF STANTEC.

COPYRIGHT ©

08/04/21