


# **Attachment B**

**Community Consultation Drawings –  
Concept Design for Liverpool Street**


# Community Consultation Drawings – concept design for Liverpool Street

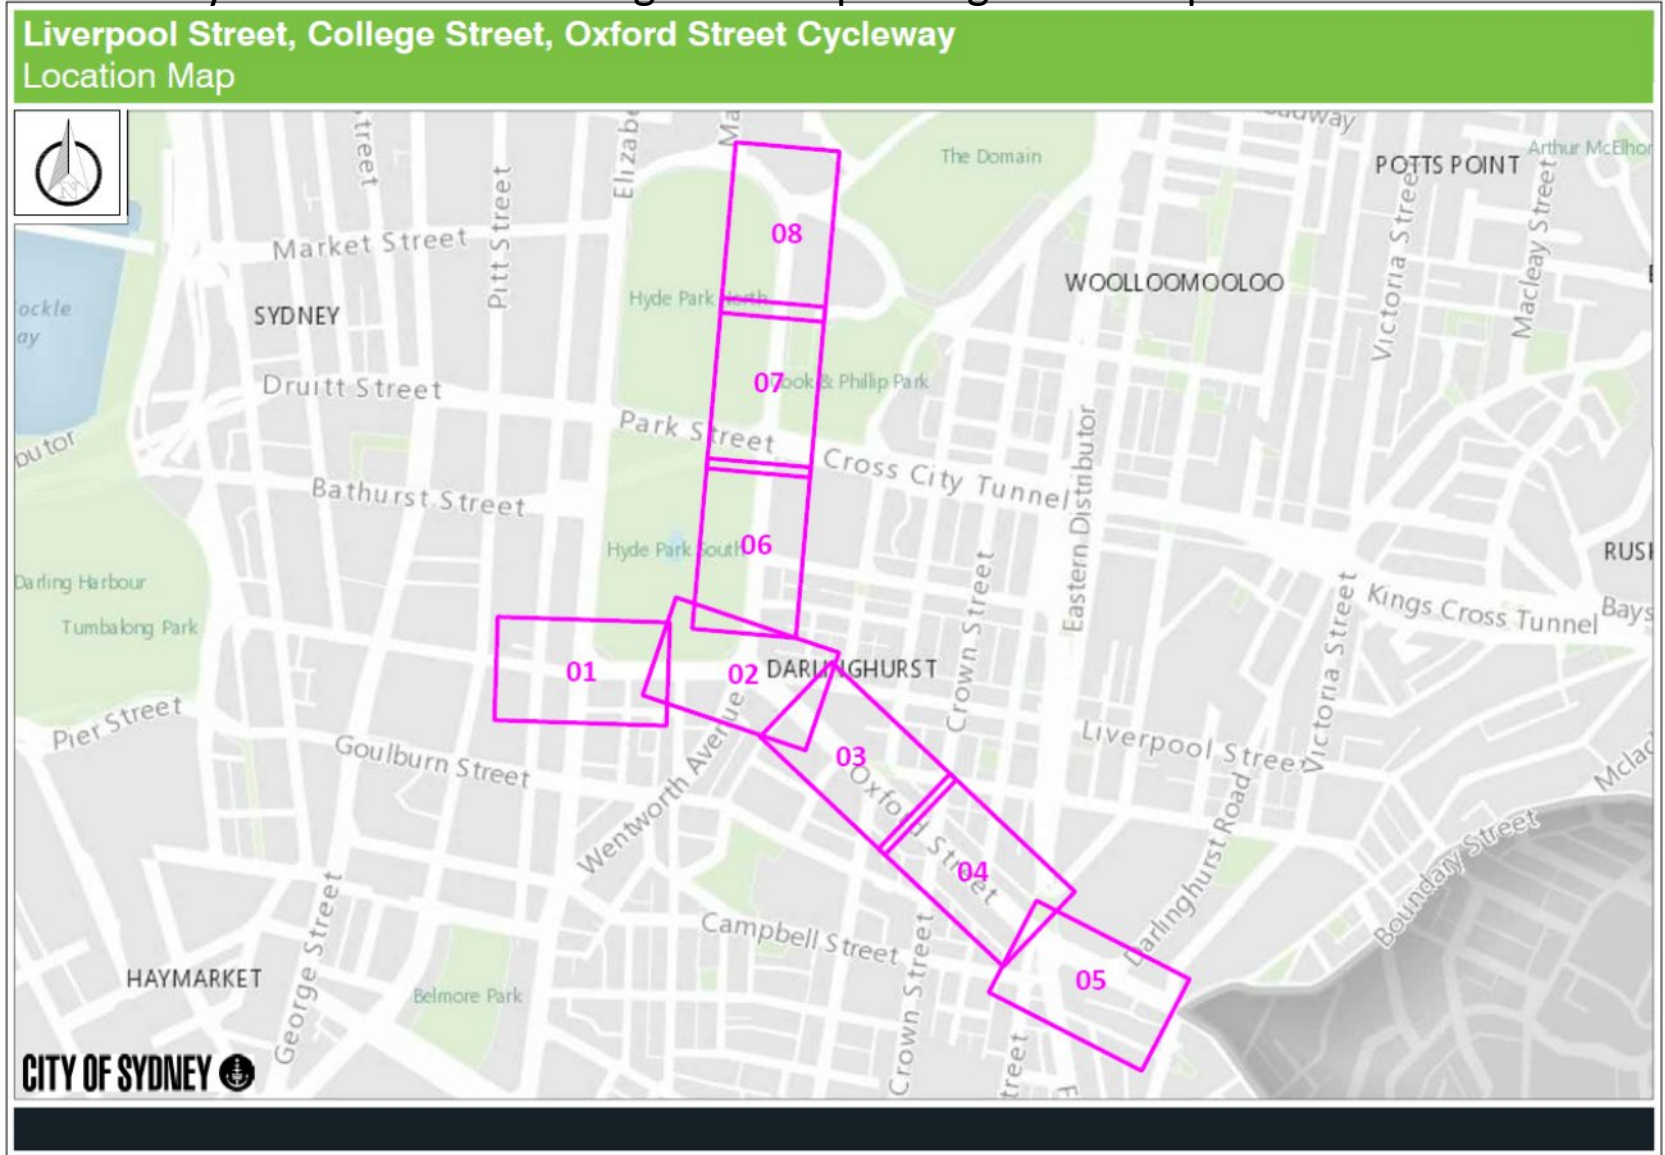

11

City consulted concepts for Liverpool, College and Oxford Streets - Locations 01-08  
Proposed for Council approval - Portion of location 01 – Liverpool Street between  
Castlereagh Street and Elizabeth Street

# Community Consultation Drawings – concept design for Liverpool Street

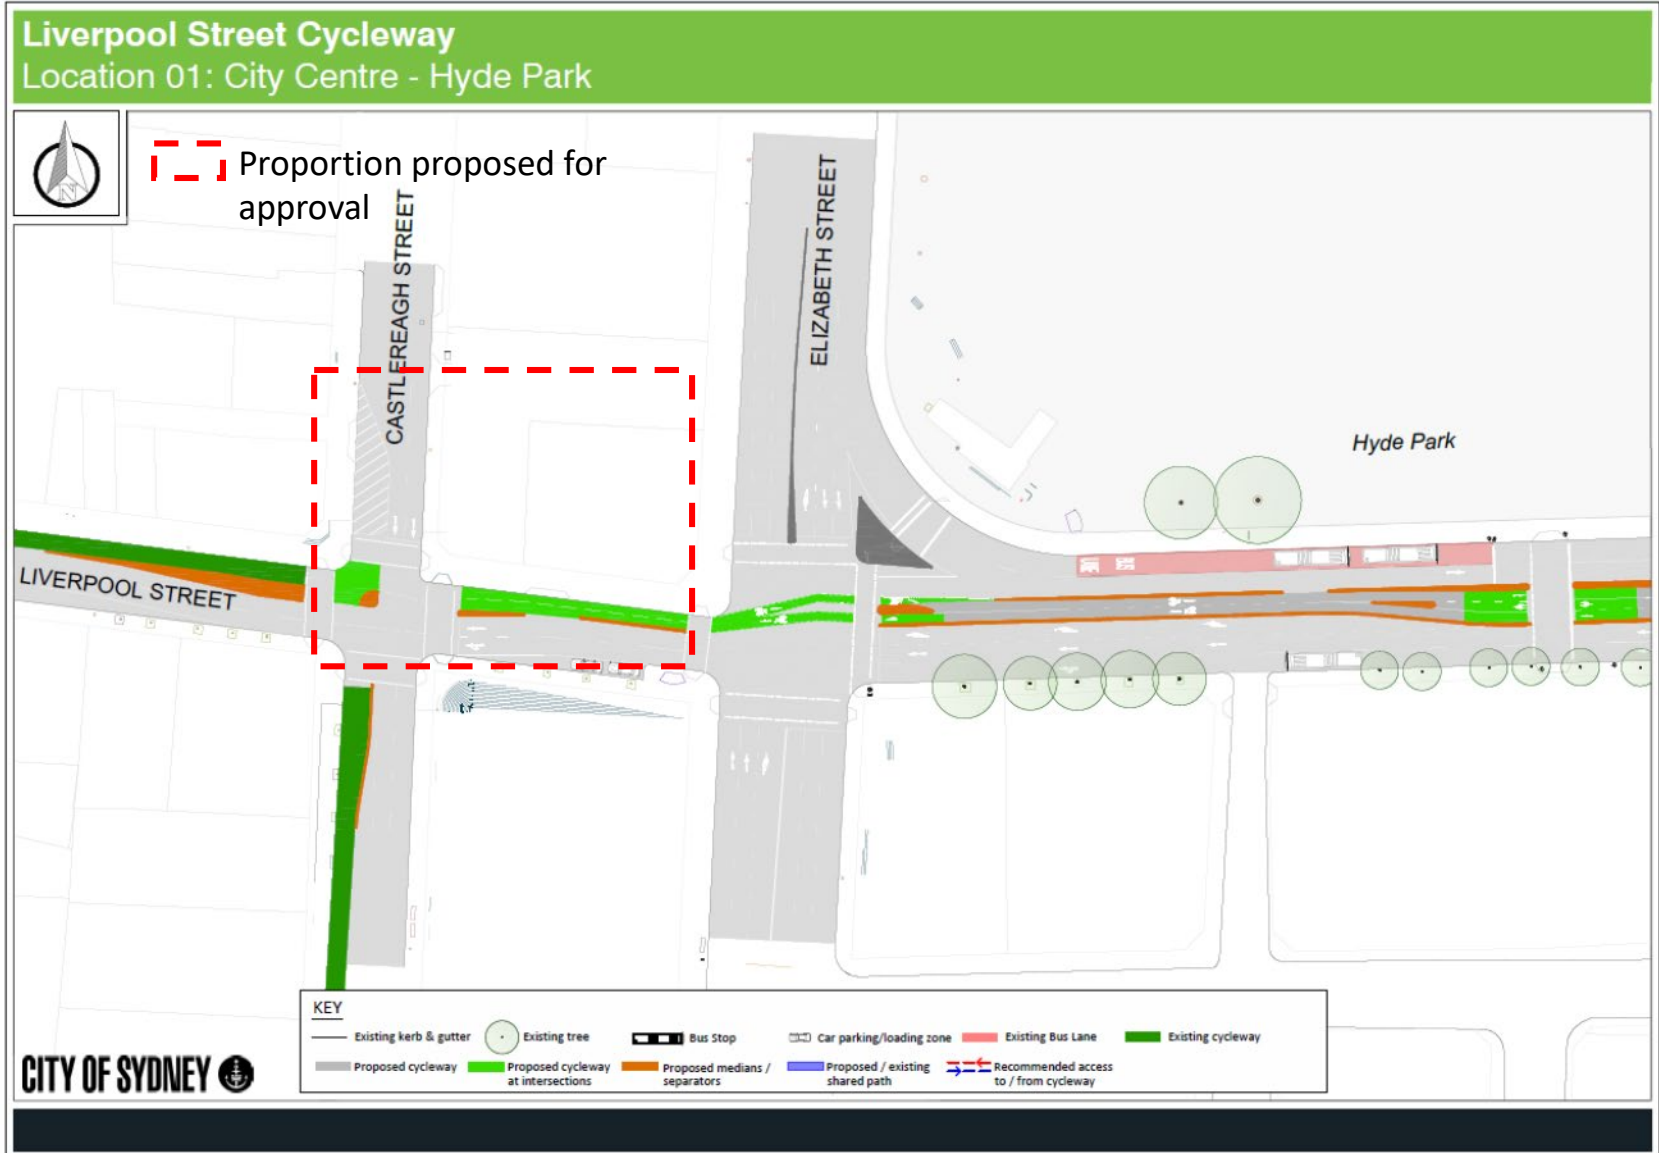

Proposed for Council approval - portion of location 01 – Liverpool Street between Castlereagh Street and Elizabeth Street