


Attachment C

**Community Consultation Drawings –
Concept Design for College Street**


Community Consultation Drawings – concept design for College Street

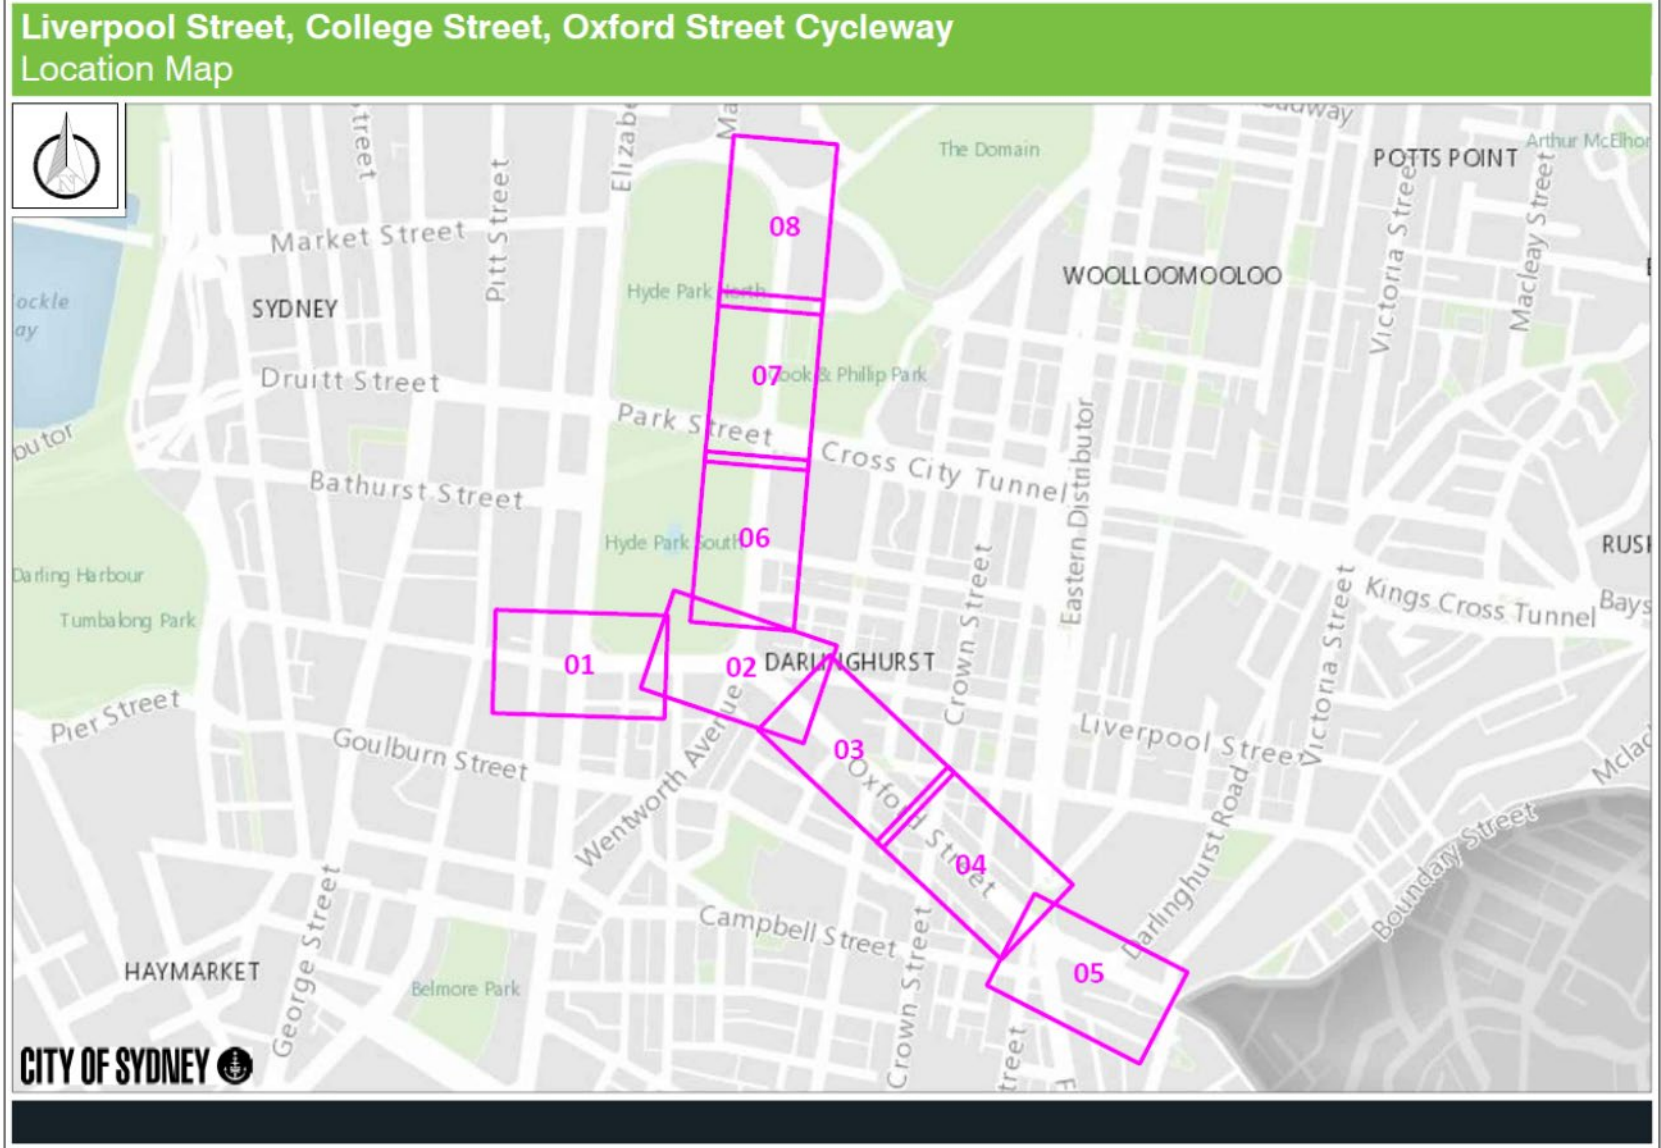

14


City consulted concepts for Liverpool, College and Oxford Streets - Locations 01-08
Proposed for Council approval - Portion of location 02 and all of locations 06-08 –
College Street between Liverpool Street and St Mary’s Road.

Community Consultation Drawings – concept design for College Street

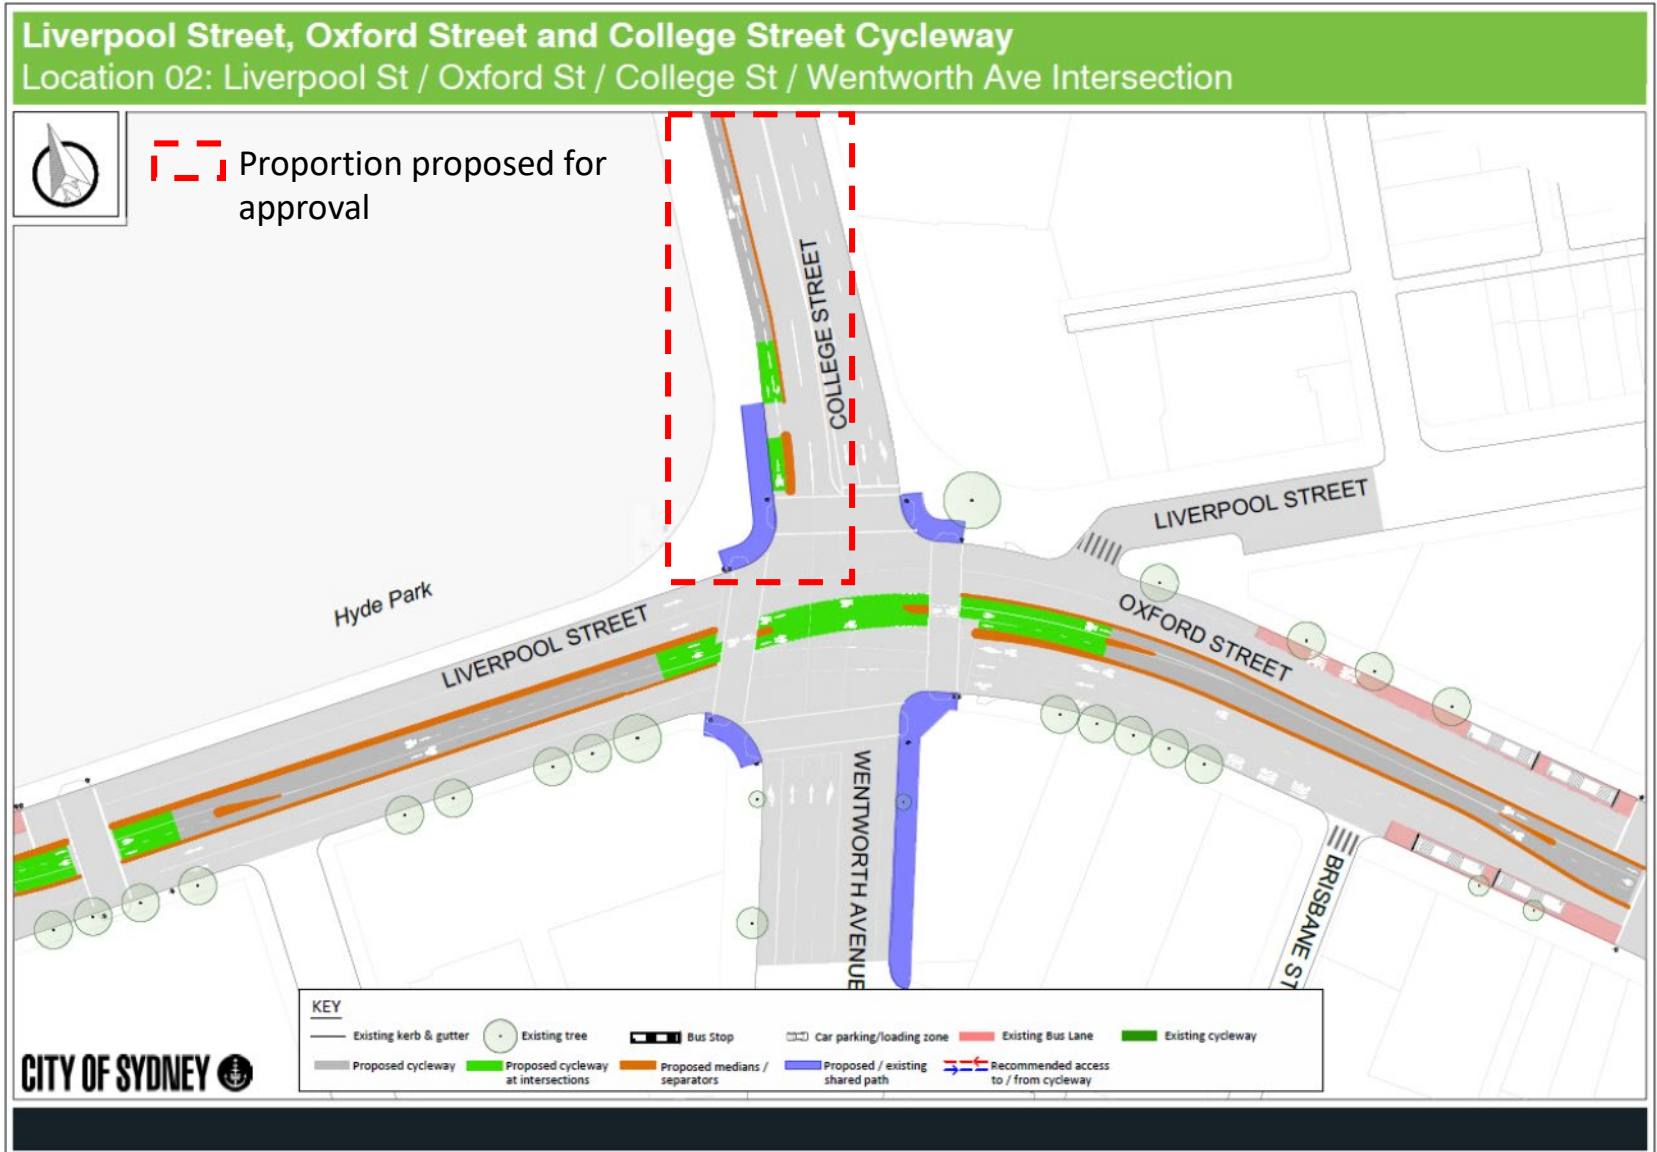


Proposed for Council approval - Portion of location 02 and all of locations 06-08 – College Street between Liverpool Street and St Mary’s Road

Community Consultation Drawings – concept design for College Street

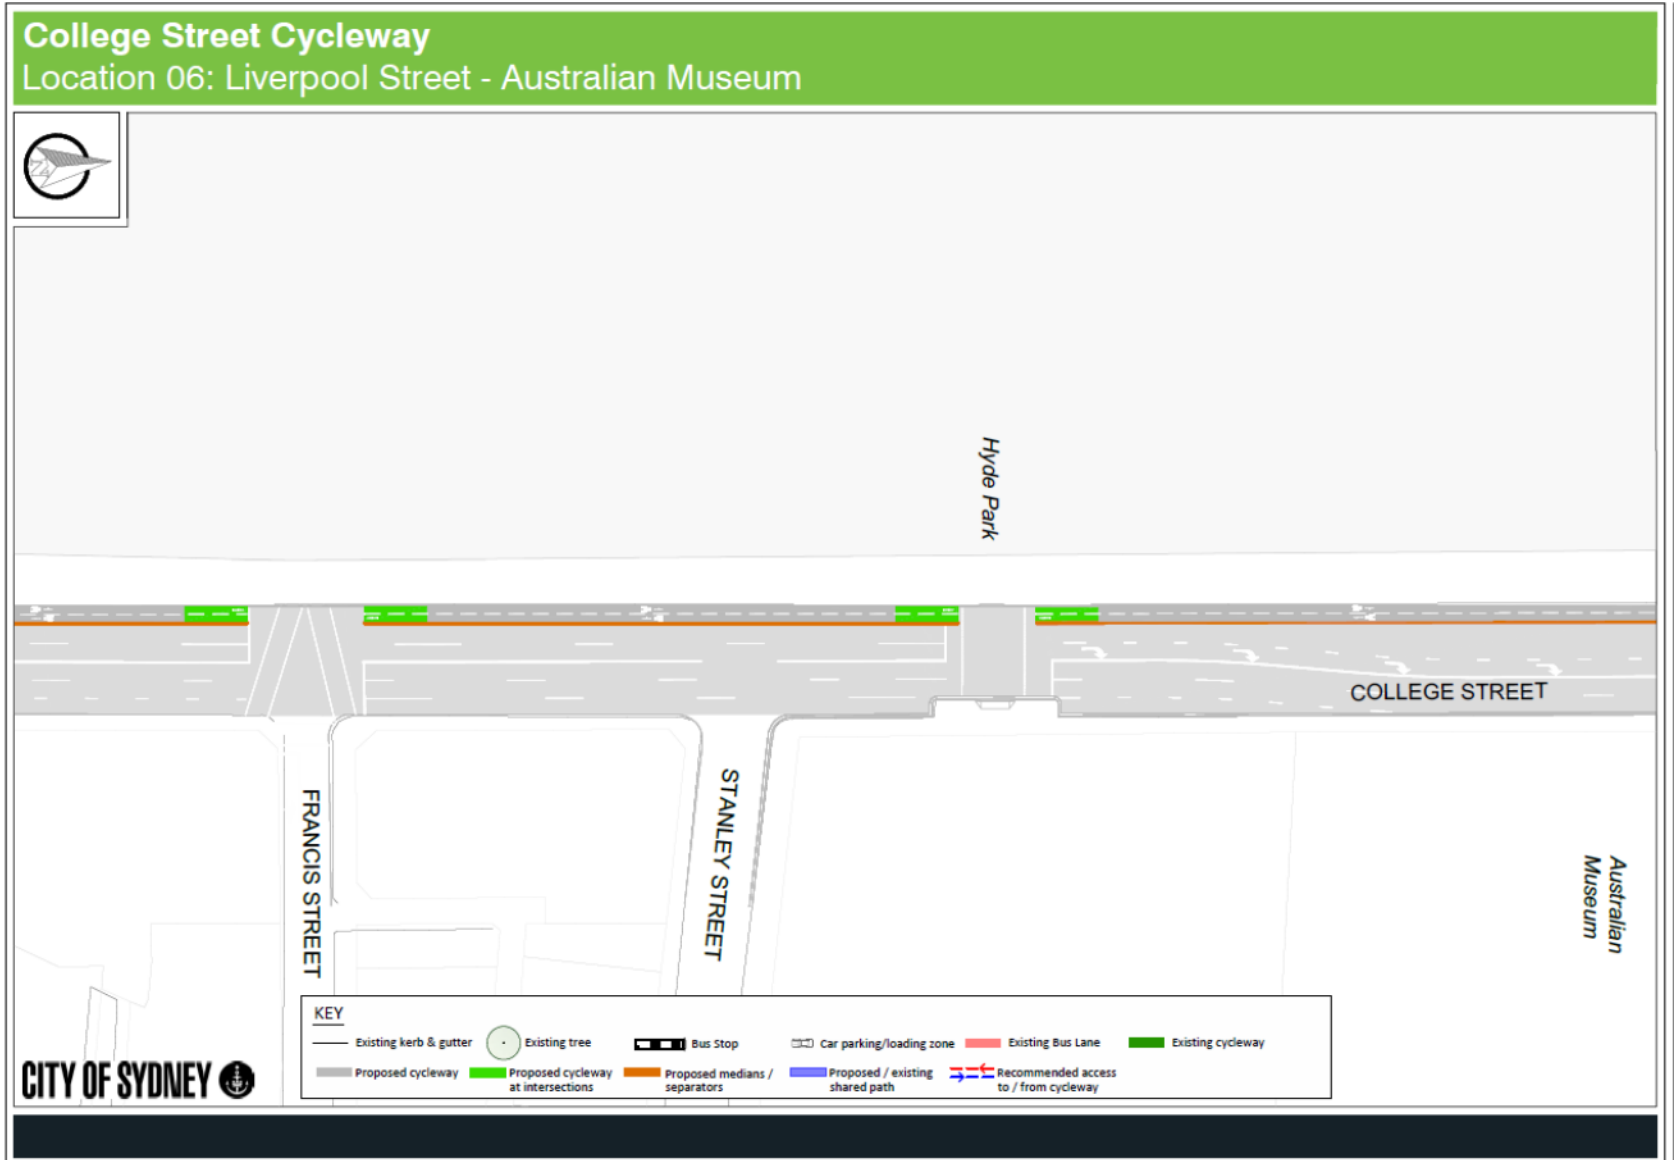

Proposed for Council approval - Portion of location 02 and all of locations 06-08 – College Street between Liverpool Street and St Mary’s Road


Community Consultation Drawings – concept design for College Street

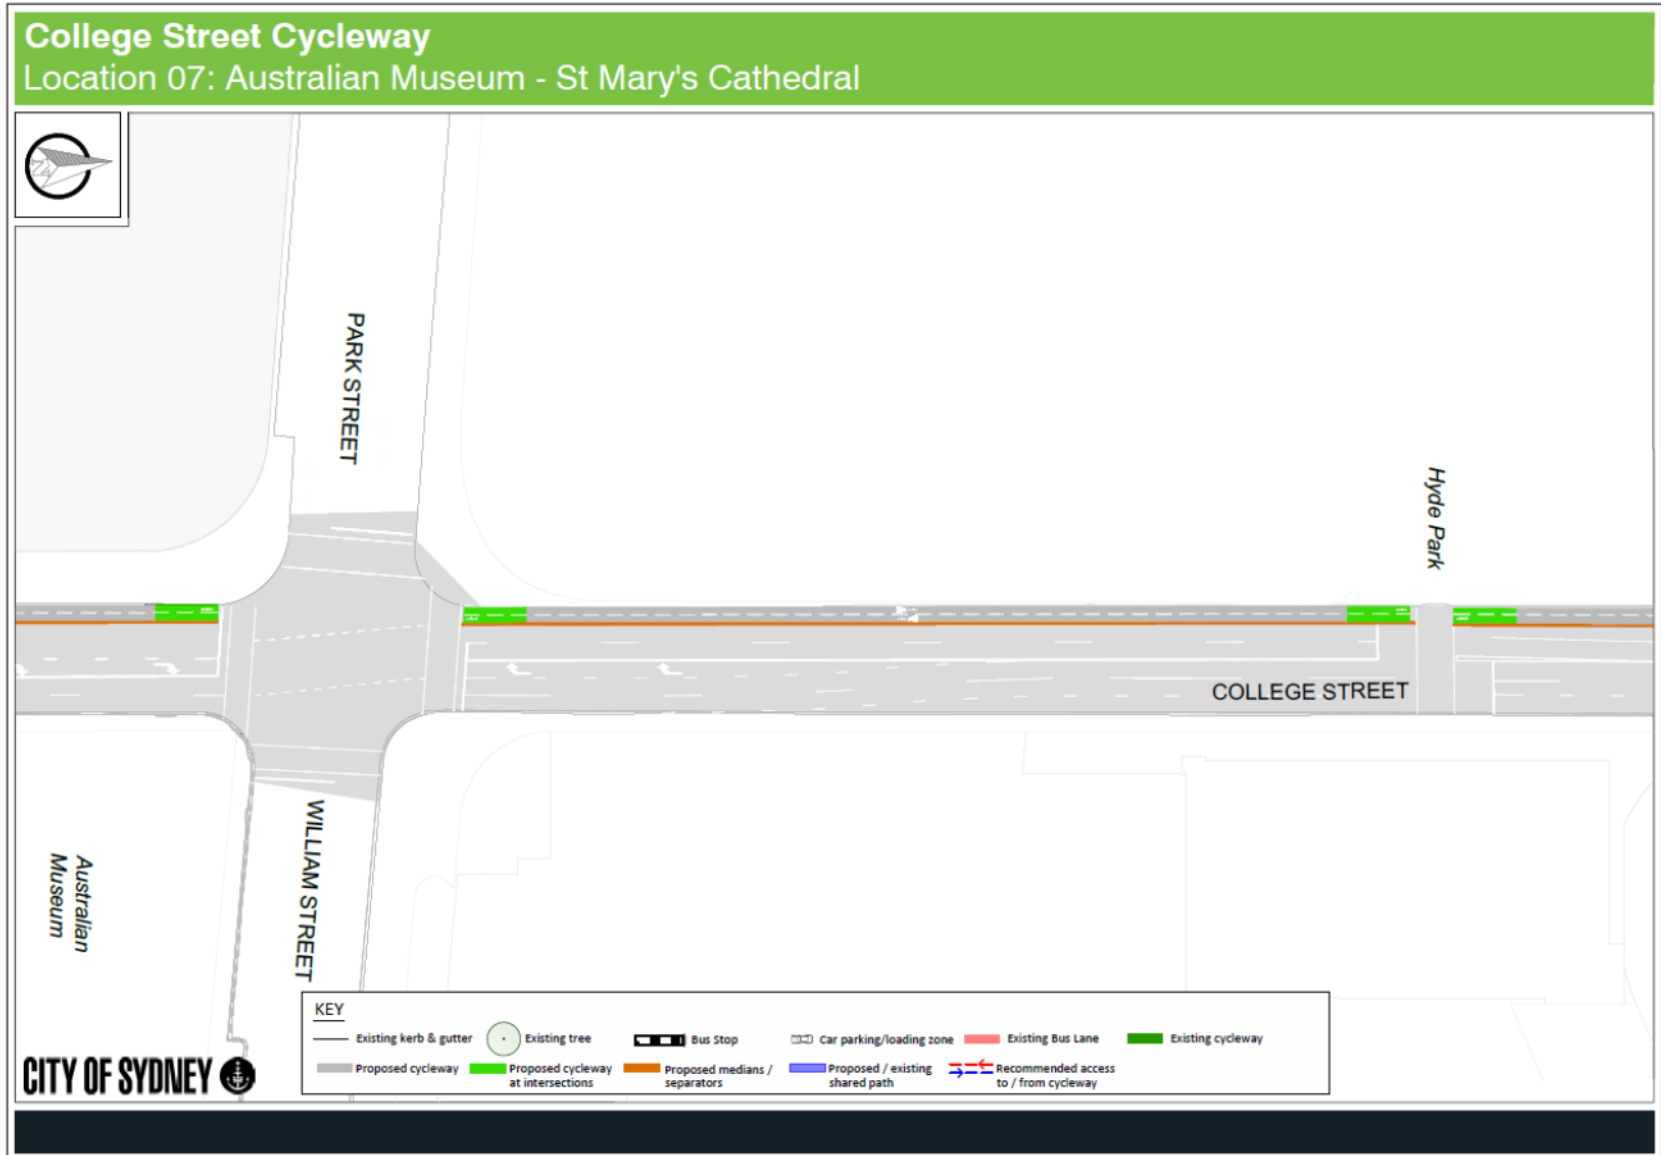

Proposed for Council approval - Portion of location 02 and all of locations 06-08 – College Street between Liverpool Street and St Mary's Road

Community Consultation Drawings – concept design for College Street

18

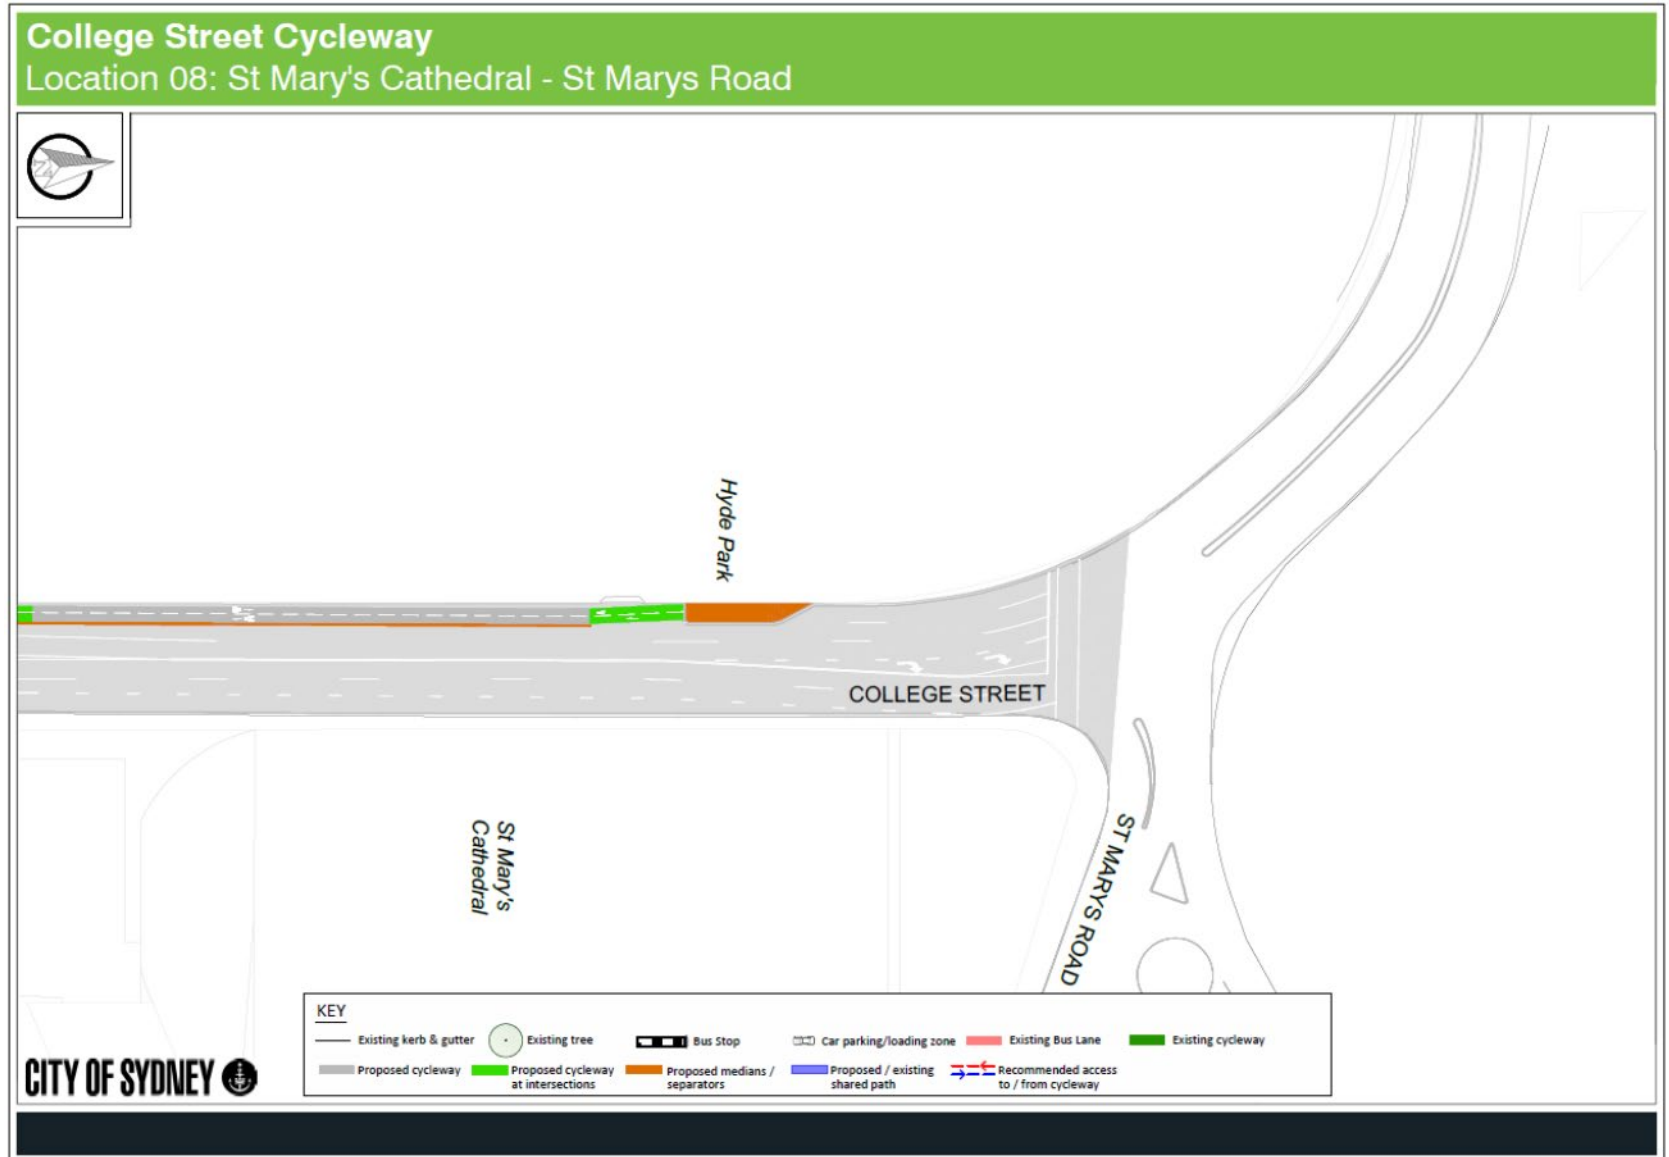

Proposed for Council approval - Portion of location 02 and all of locations 06-08 – College Street between Liverpool Street and St Mary's Road