



Attachment B

Final Concept Plan

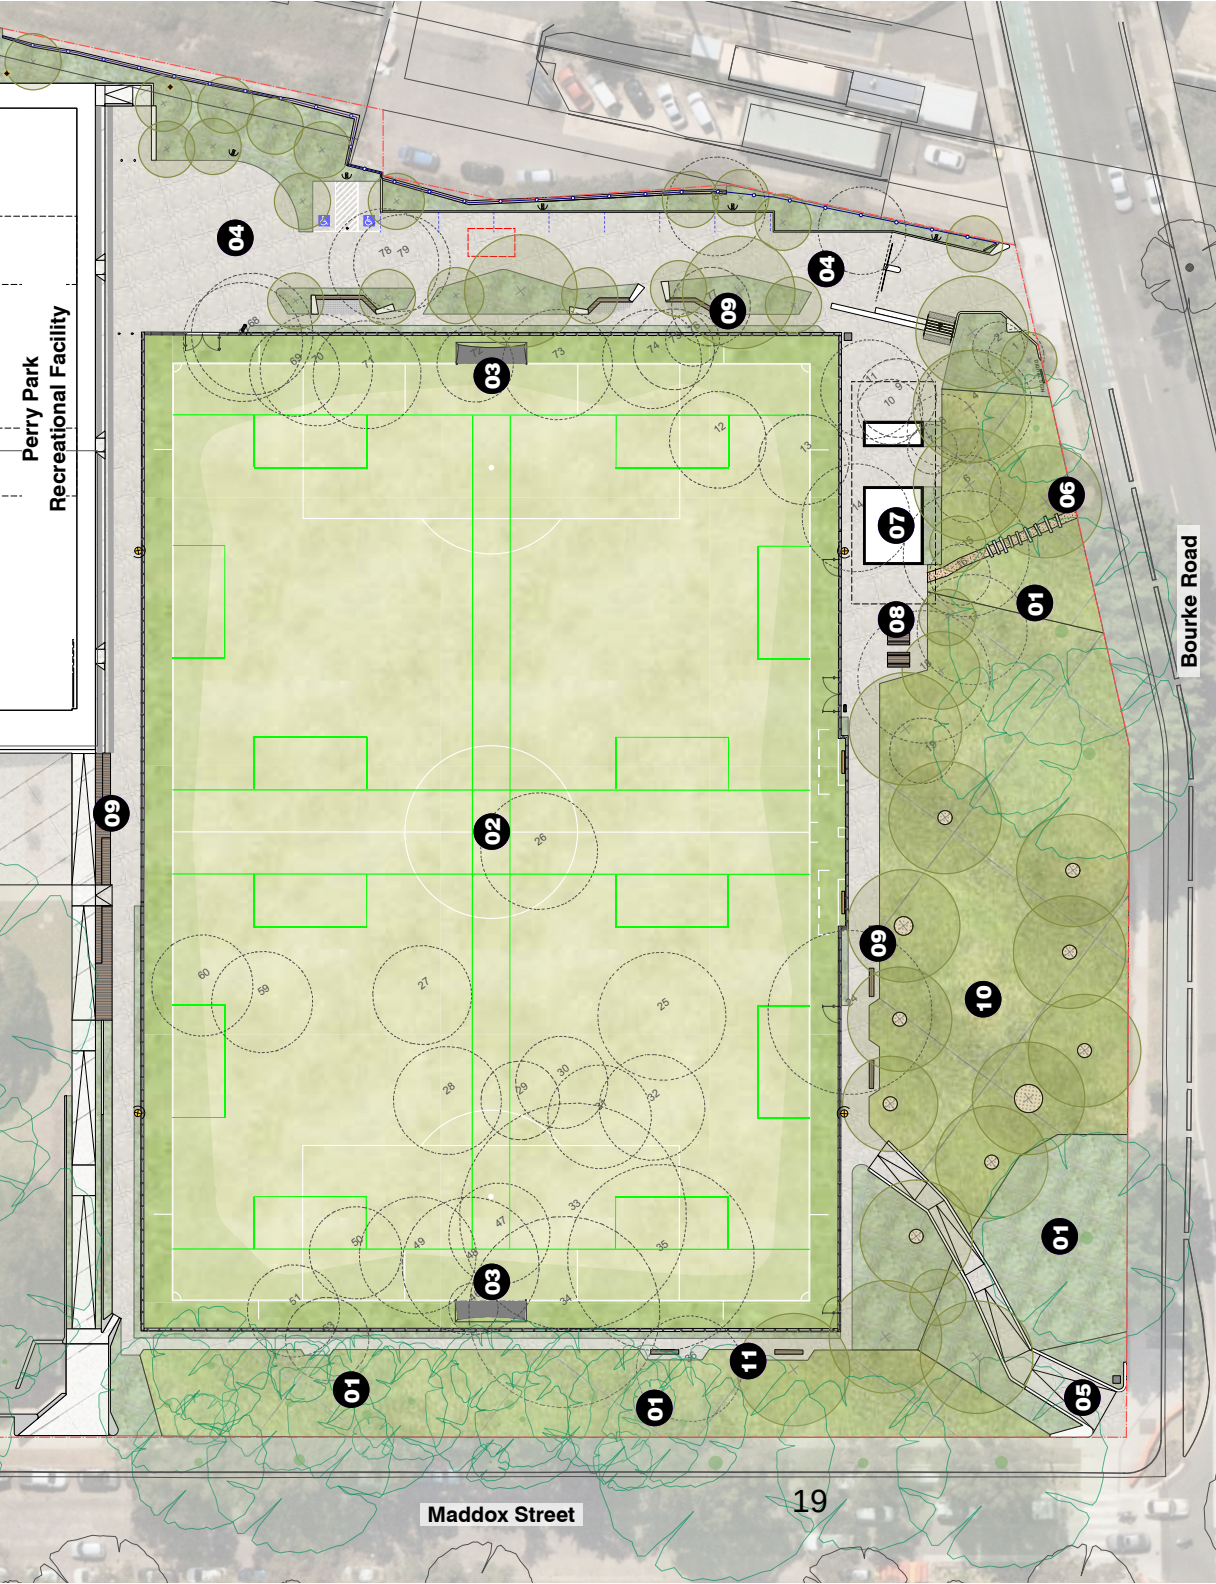

- Proposed Works**
- 01** Retain and protect existing trees.
 - 02** New FIFA sized multipurpose synthetic sportsfield (100x68m field plus 3m runovers)
 - 03** New goal posts
 - 04** New paved shared zone with mini bus/car drop off, parking and pedestrian access
 - 05** New accessible entry ramp
 - 06** New informal park entries
 - 07** New amenities pavilion
 - 08** Picnic area
 - 09** New spectator seating
 - 10** New informal open lawn area

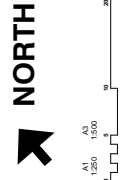

Perry Park Synthetic Sports Field