



Authorised Traffic Controllers will provide a Road closure situation to maintain traffic and ensure the safety of pedestrians.

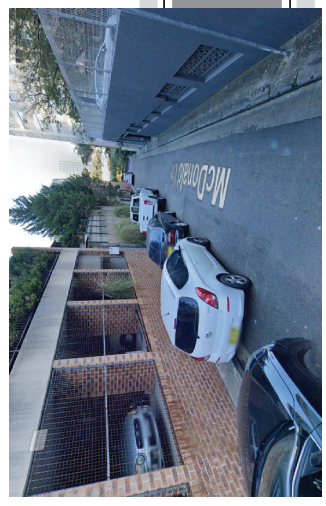

### Legend

- Mobile Crane
- Traffic Controller
- Detour Route
- Detour Route
- truck
- Bollard
- Pedestrian Tape

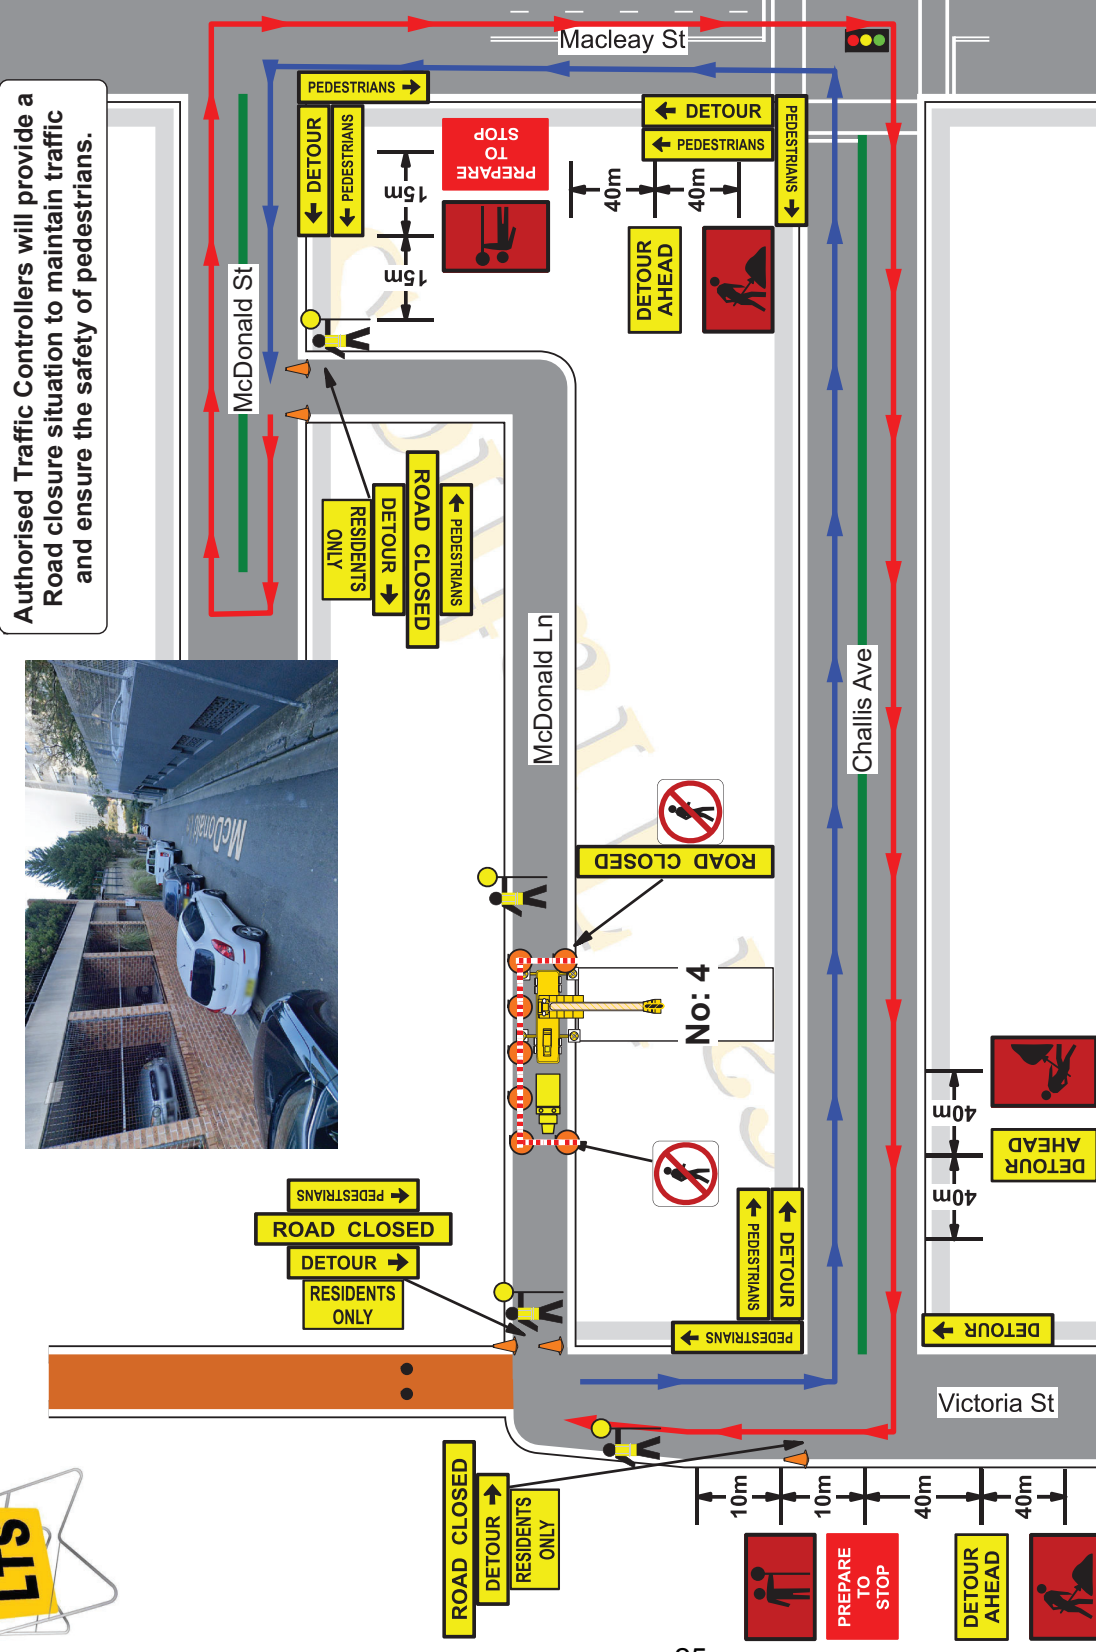

Local Traffic Services Plan Drawn By Danny Betts 0402 746 408 9603 8886	Client GNC Quality Pty Ltd Location Of Work 4 Challis Ave (McDonald Ln) POTTS POINT	Date	22/04/21	Plan No: 3575	Speed of traffic Km/h	Traffic controller at beginning of taper	Lateral Shift Taper	Merge Taper				
		Type Of Closure	Road Closure							45	15	0
		UBD REF	J M9	On Site Contact	76-85 86-105 Greater 105	N/A N/A N/A	60 70 100 110	60 70 100 110				
				On Site Contact								
				Michael Filitonga 0418 865 465								

\* Local Traffic Services (LTS), accepts no liability for the implementation or execution of this TCP unless undertaken by Authorised (LTS) personnel \* All Traffic Control plans are copyright / Property of (LTS) & are not transferable unless Authorised by (LTS).  
 \* This plan remains the property of (LTS). \* This TCP is not to scale. \* This TCP Complies with Australian Standards 1742-3 and the RTA Traffic Control at Work Sites Manual.