


Attachment B


**Community Consultation Drawings –
Concept Design for Liverpool Street**

Community Consultation Drawings – concept design for Liverpool Street

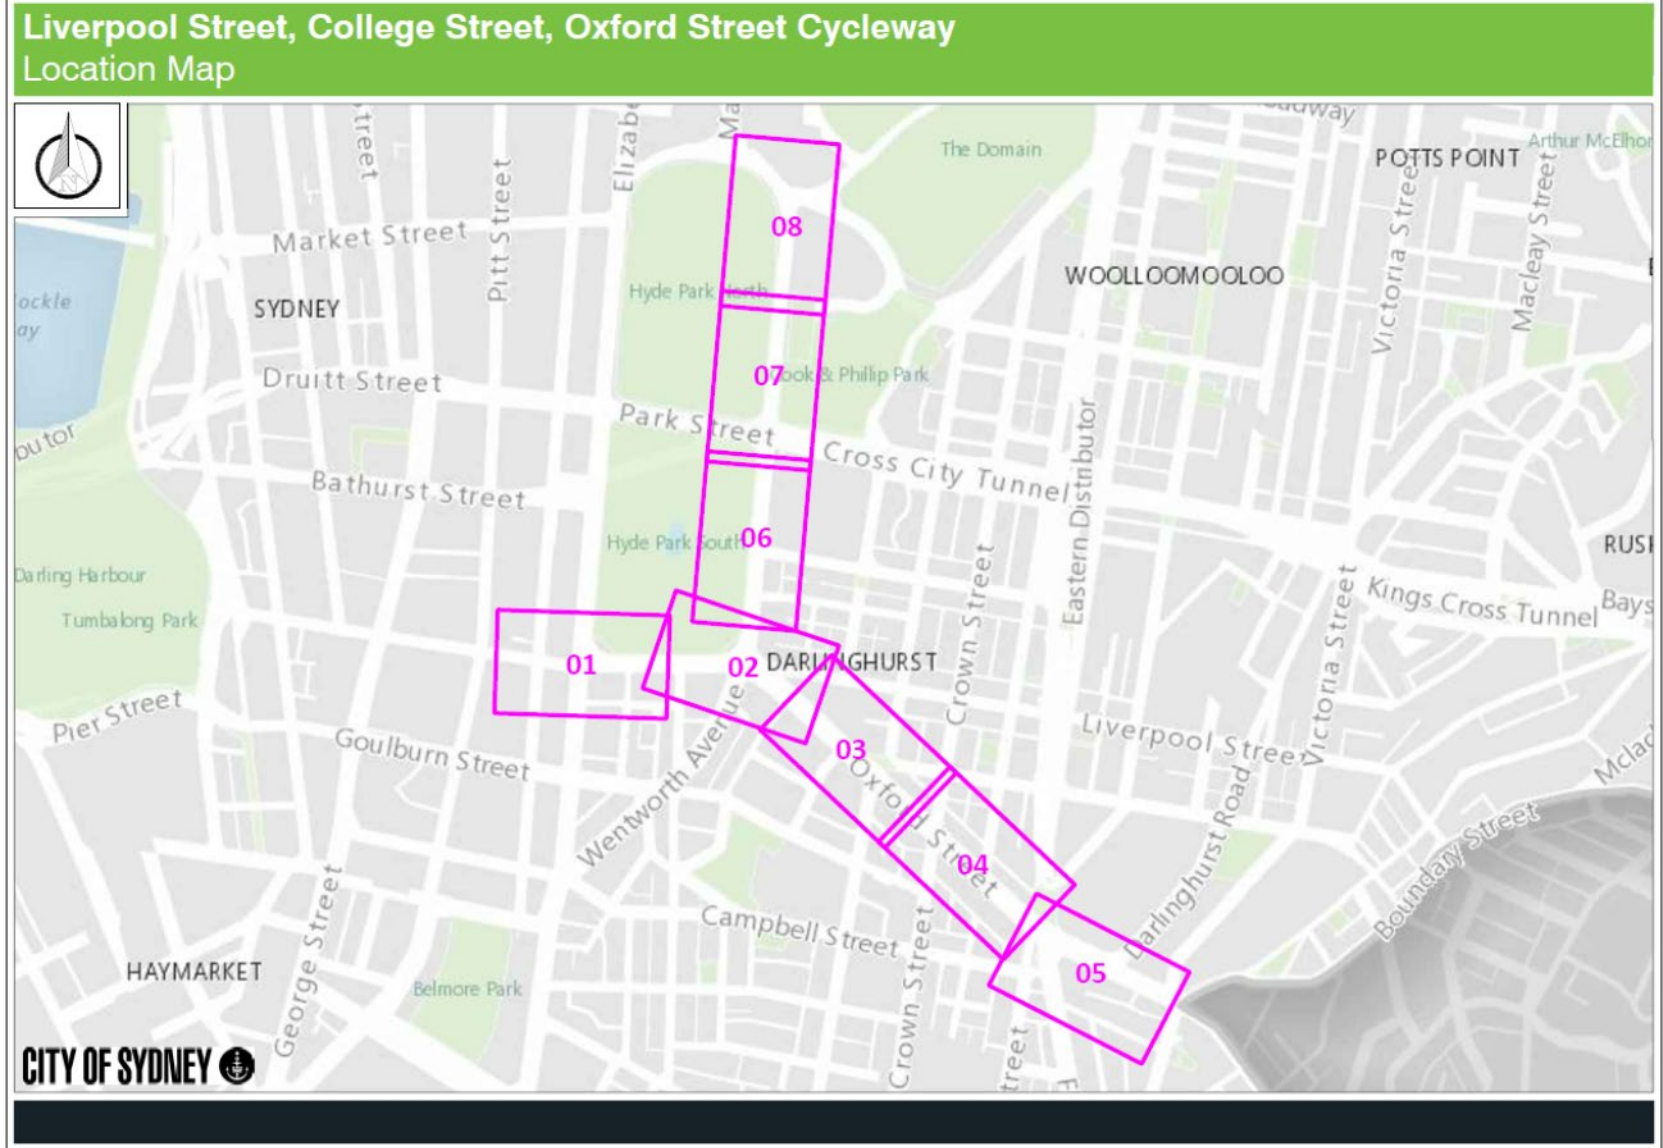

City consulted concepts for Liverpool, College and Oxford Streets - Locations 01-08
Proposed for Council approval - Portion of location 01 – Liverpool Street between
Castlereagh Street and Elizabeth Street

Community Consultation Drawings – concept design for Liverpool Street

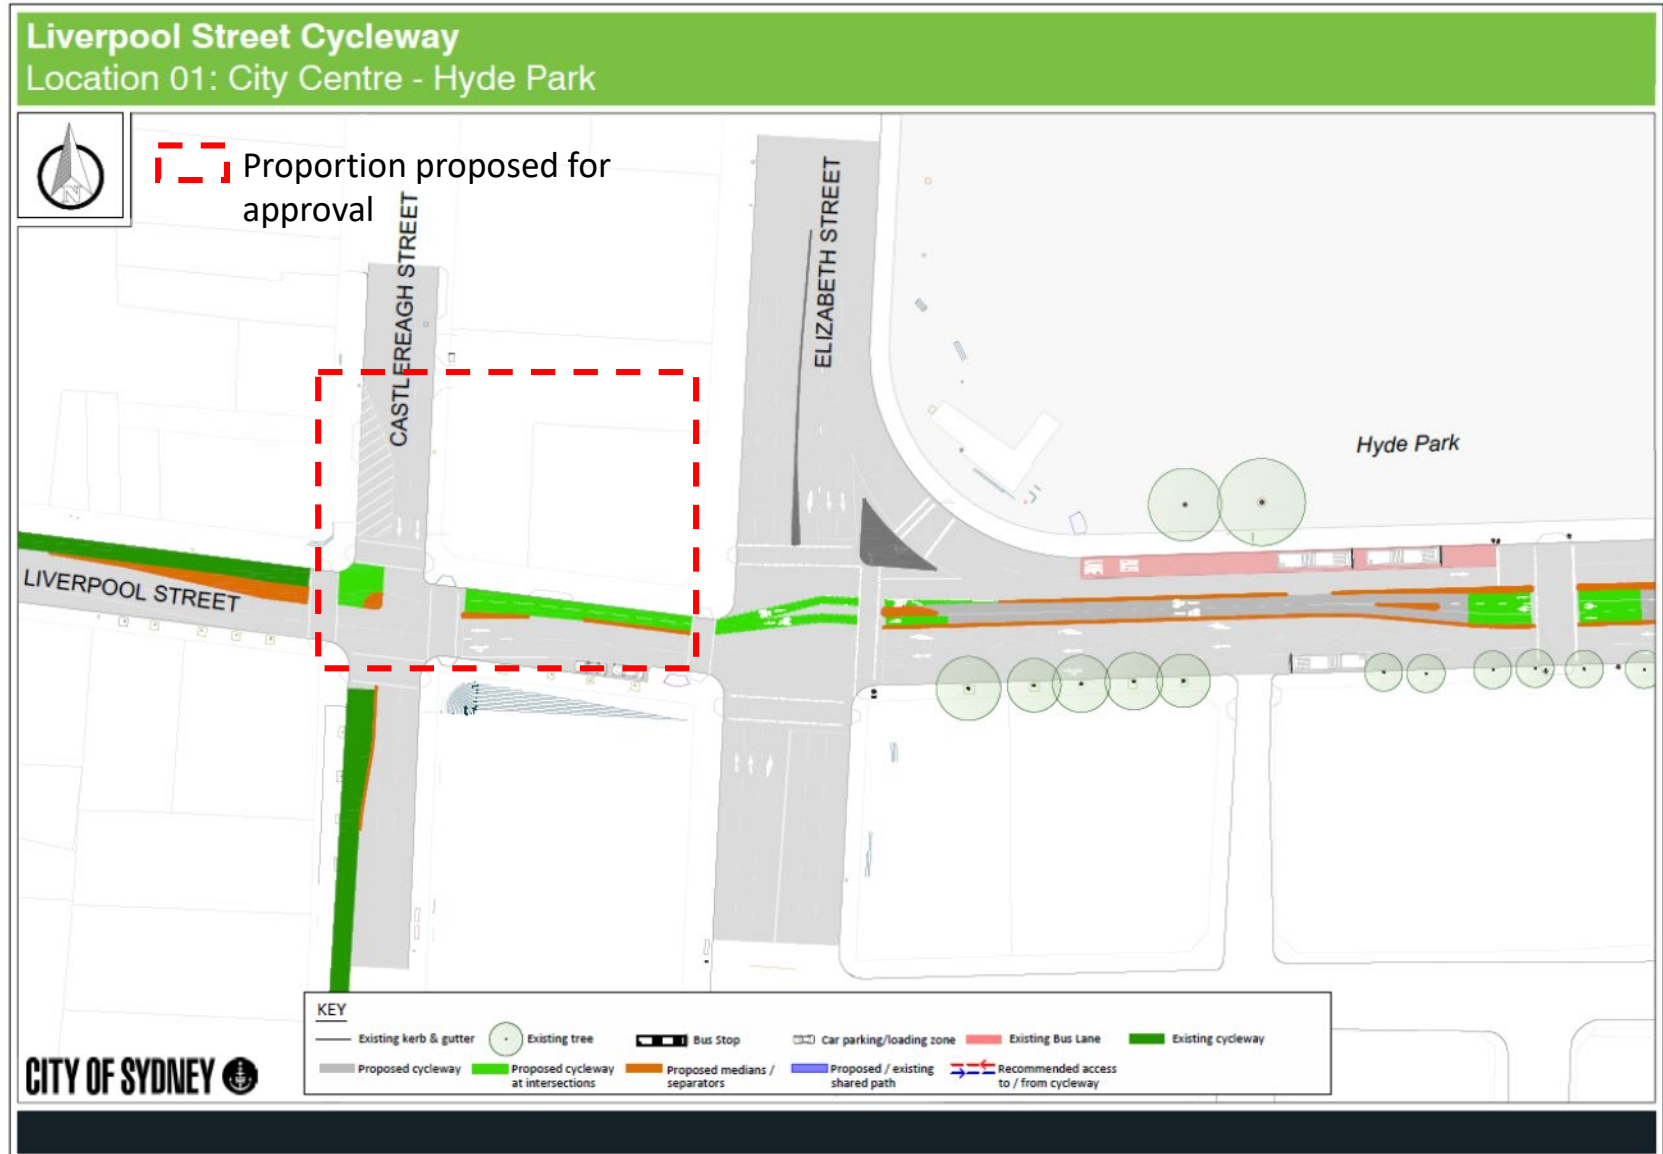

Proposed for Council approval - portion of location 01 – Liverpool Street between Castlereagh Street and Elizabeth Street