


Attachment B

Final Concept Plan

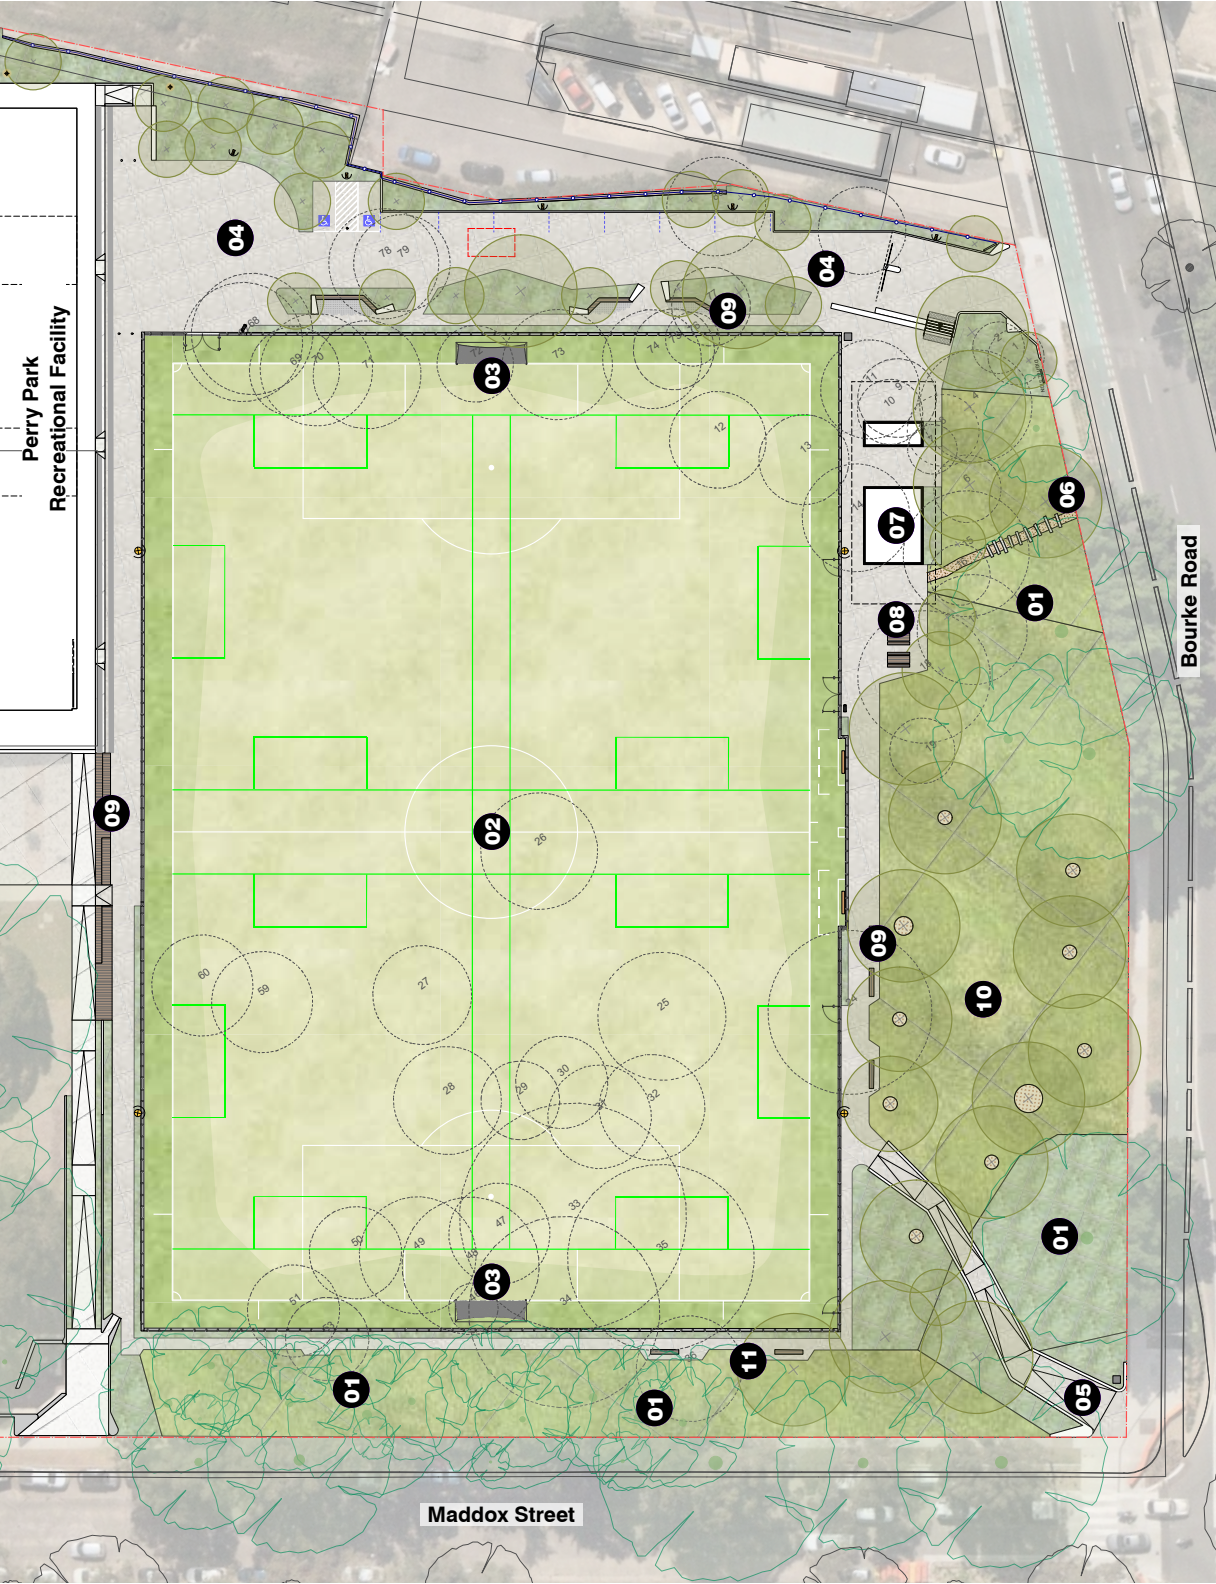

Proposed Works

- 01** Retain and protect existing trees.
- 02** New FIFA sized multipurpose synthetic sportsfield (100x68m field plus 3m runovers)
- 03** New goal posts
- 04** New paved shared zone with mini bus/car drop off, parking and pedestrian access
- 05** New accessible entry ramp
- 06** New informal park entries
- 07** New amenities pavilion
- 08** Picnic area
- 09** New spectator seating
- 10** New informal open lawn area



NORTH

