



NOTE
Cato Location Services P/L do not accept responsibility of any traffic guidance schemes if the traffic management is not implemented by Cato Location Services P/L

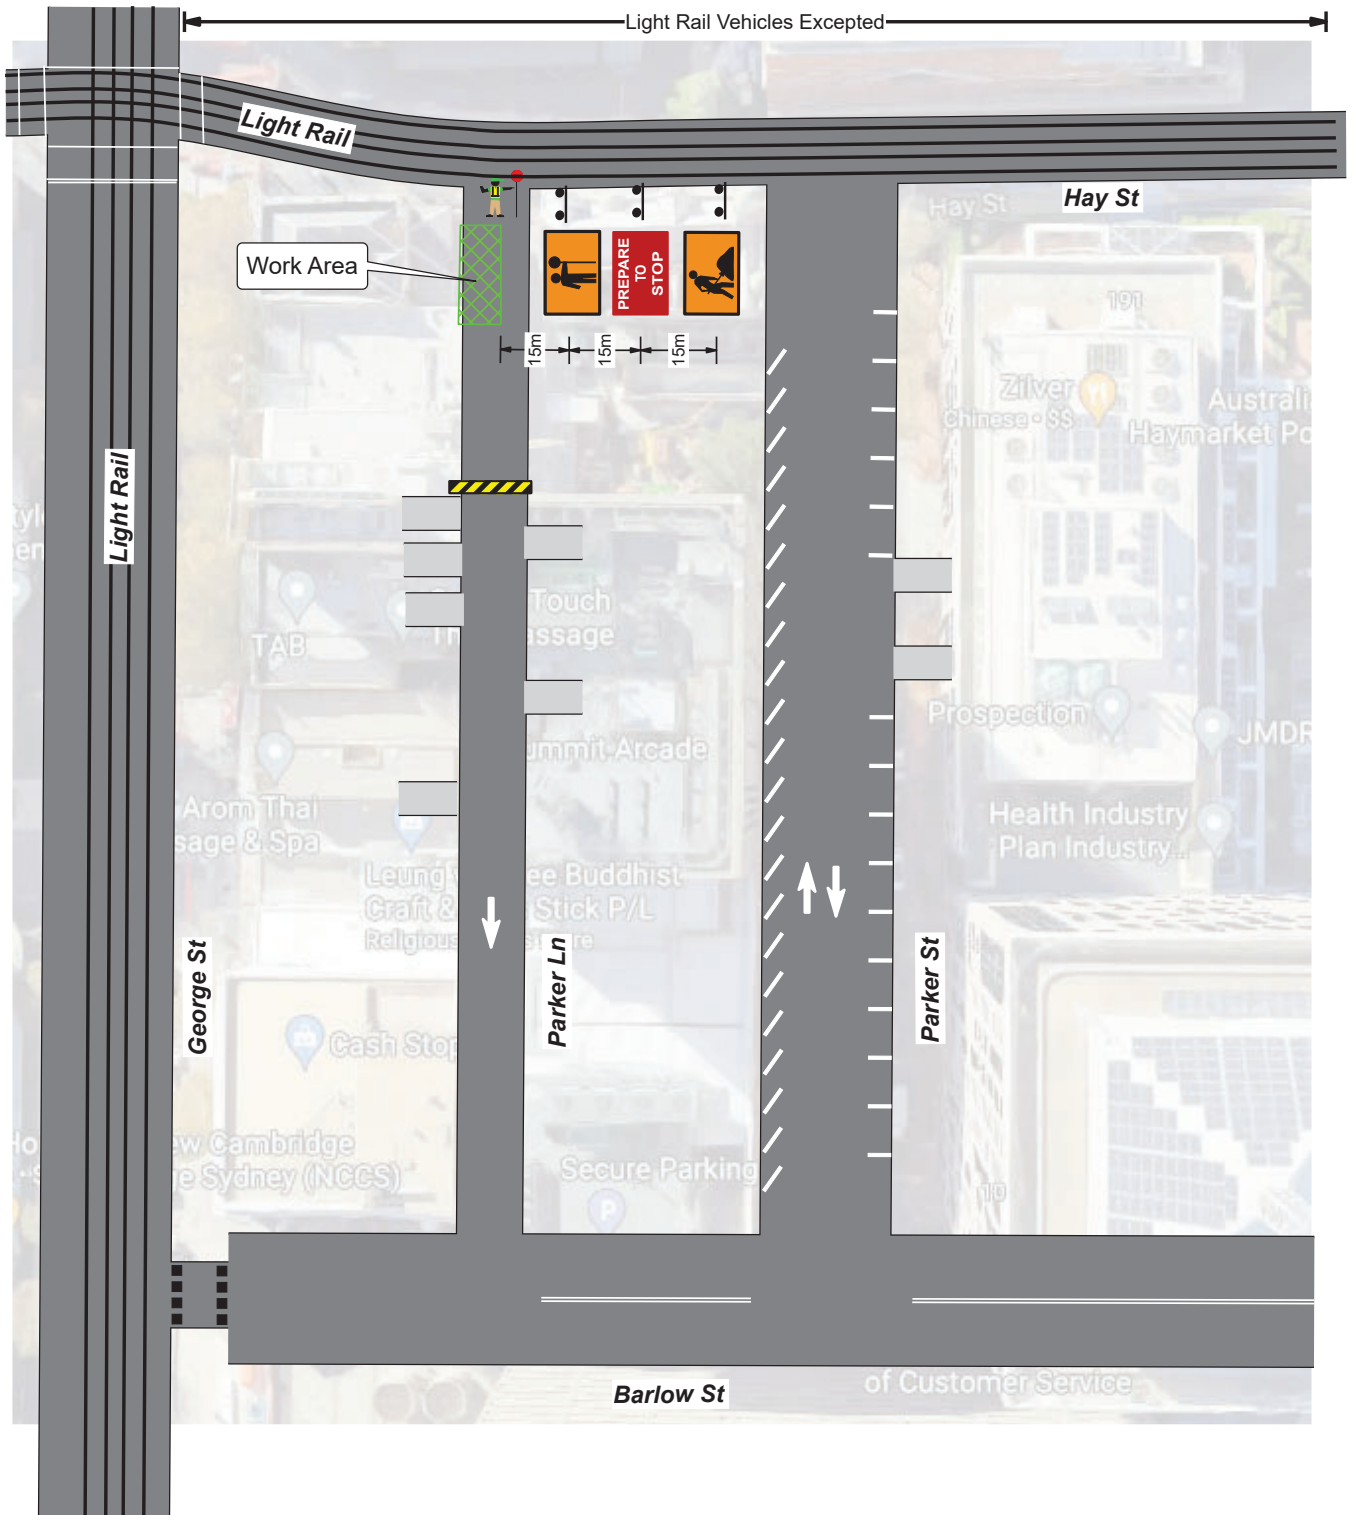

	COUNCIL:	DRAWN BY:	AUTHORISED BY:	DATE:	PROJECT:		PLAN No.:	
	SYDNEY	MICHAEL PARKER	KIERAN CATO	10/05/2021	"Wanna Dance" Public Art Install Parker Lane Haymarket		WAN-1	
	APPROVAL REQUIRED:	CERT: Exp - 01/08/2022	CERT: Exp - 15/03/2021	ORIGINAL SIZE:	CLIENT:		VARIANT:	
	LOCAL	X	TCT 0050831	TCT 0040880	A4 LANDSCAPE	City People		(A)
	STATE	X	<i>Michael Parker</i>	<i>Kieran Cato</i>	NTS	CONTACT:	PHONE:	TYPE: REV:
OTHER					Michael Cohen	+61 423 172 818	TCP 0.0	

NOTE
Cato Location Services P/L do not accept responsibility of any traffic guidance schemes if the traffic management is not implemented by Cato Location Services P/L

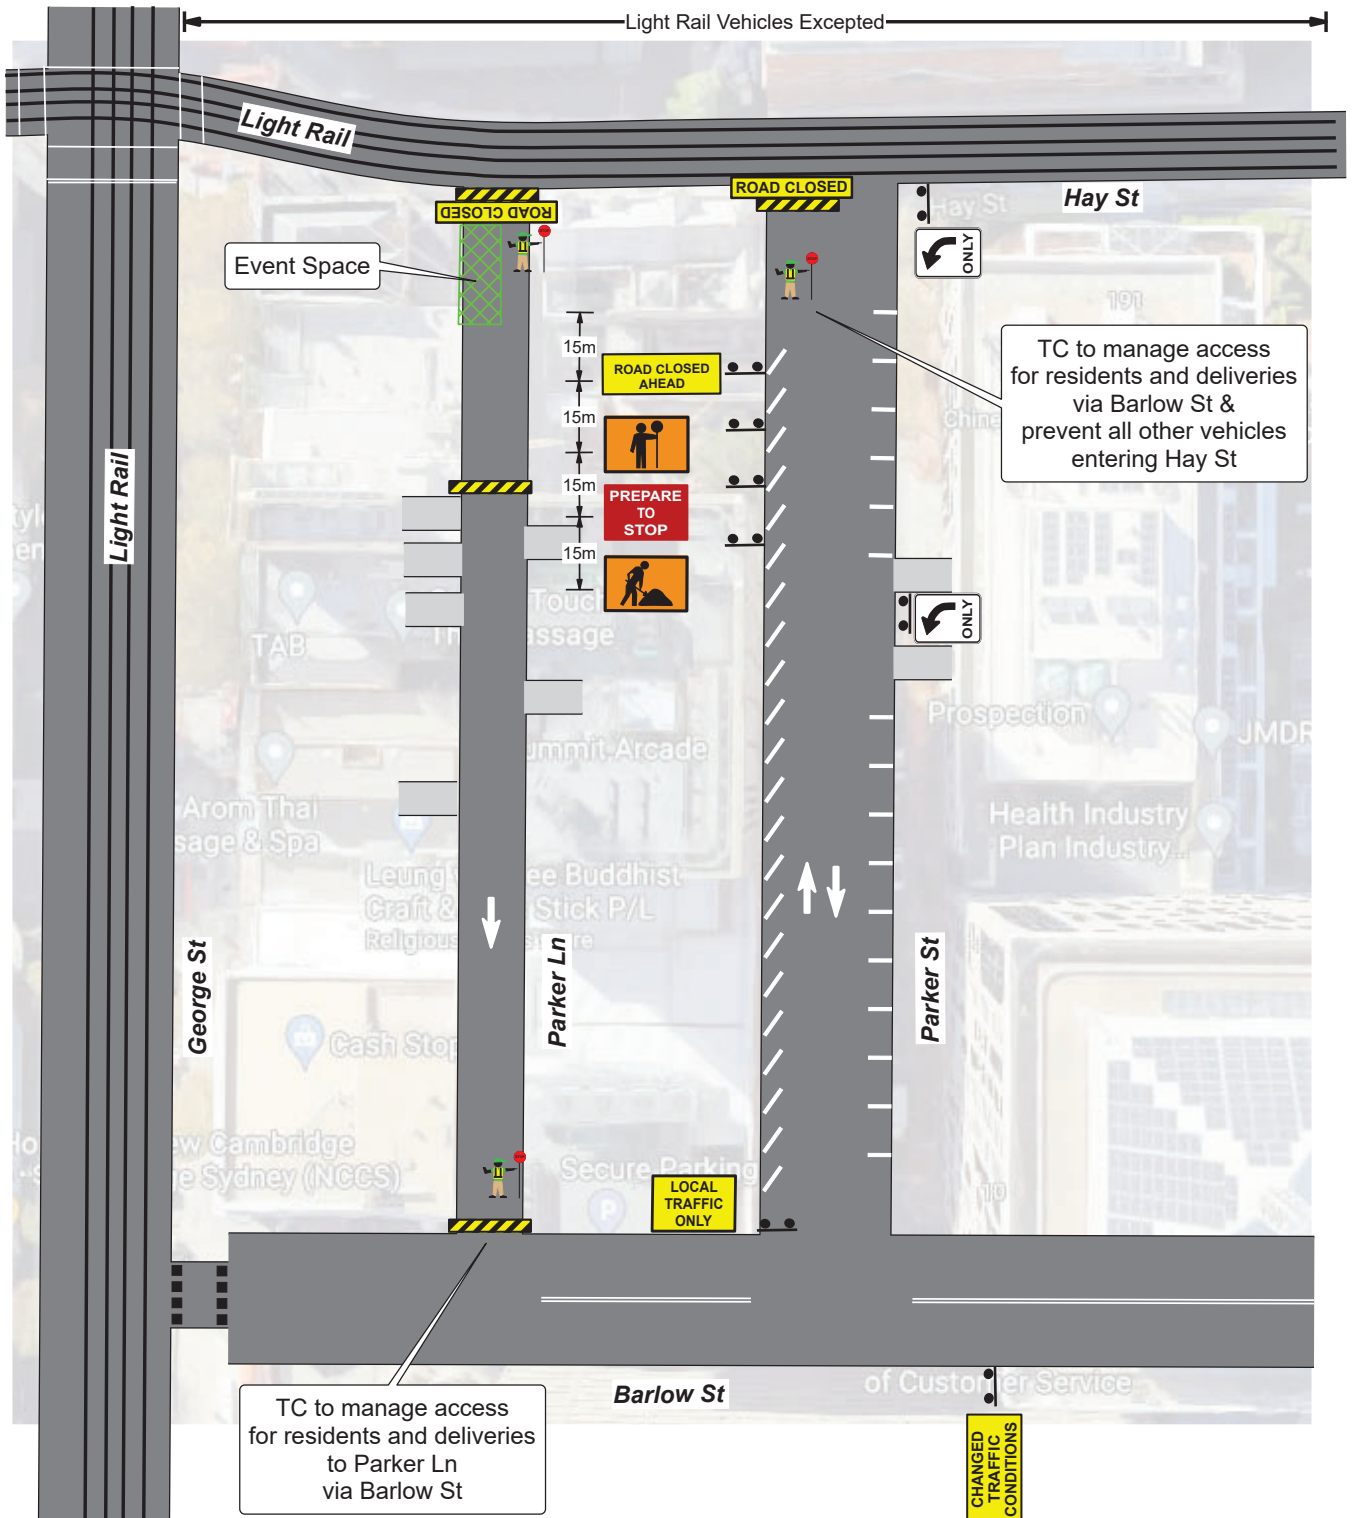

	COUNCIL:	DRAWN BY:	AUTHORISED BY:	DATE:	PROJECT:	PLAN No.:
	SYDNEY	MICHAEL PARKER	KIERAN CATO	10/05/2021	"Wanna Dance" Public Art Install Parker Lane Haymarket	WAN-2
	APPROVAL REQUIRED:	CERT: Exp - 01/08/2022	CERT: Exp - 15/03/2021	ORIGINAL SIZE:	CLIENT:	VARIANT:
	LOCAL	X TCT 0050831	TCT 0040880	A4 LANDSCAPE	City People	(A)
	STATE	X	<i>Michael Parker</i>	<i>Kieran Cato</i>	CONTACT:	PHONE:
OTHER				Michael Cohen	+61 423 172 818	TCP 0.0