





**Macdonald Street Widening and Trunk Drainage Project**  
**Construction Staging Plan**  
**Traffic Control Plan - Macdonald Street Road Closure**

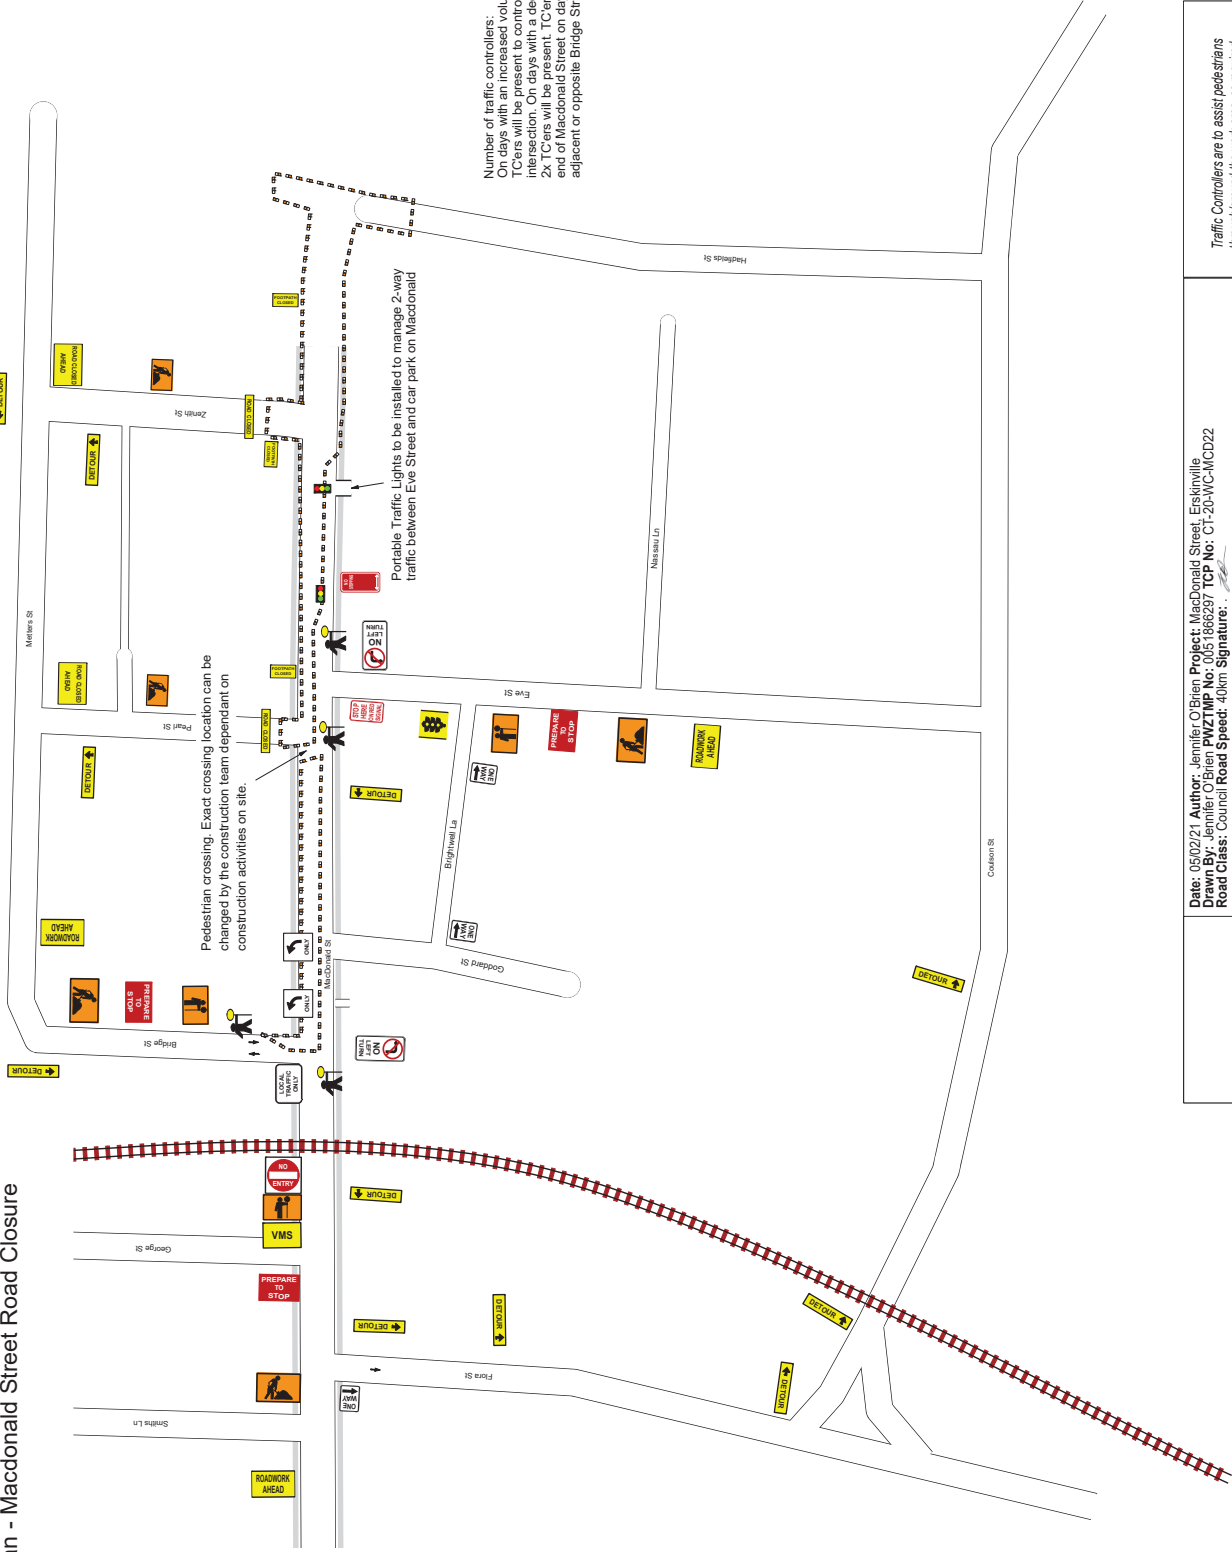

	<p><b>Date:</b> 05/02/21 <b>Author:</b> Jennifer O'Brien <b>Project:</b> Macdonald Street - Erskineville  <b>Drawn By:</b> Jennifer O'Brien <b>PWZTMP No:</b> 045 1866297 <b>TCP No:</b> CT-20-4WC-MCD22  <b>Road Class:</b> Council Road <b>Speed:</b> 40km <b>Signature:</b> _____</p>	<p>Traffic Controllers are to assist pedestrians throughout the work area, as required. The following signage/equipment is to be used as necessary:</p>
	<p><b>Comments:</b>          Location: Macdonald St, Erskineville          Task: Traffic Control Required-Stop slow on Bridge and detour and barriers.          Modified by: .....PWZTMP NO: .....Signed: ..... Date: .....</p>	<p>PLAN NOT TO SCALE</p>



**Macdonald Street Widening and Trunk Drainage Project**  
**Construction Staging Plan**  
**Macdonald Street Detour Map**

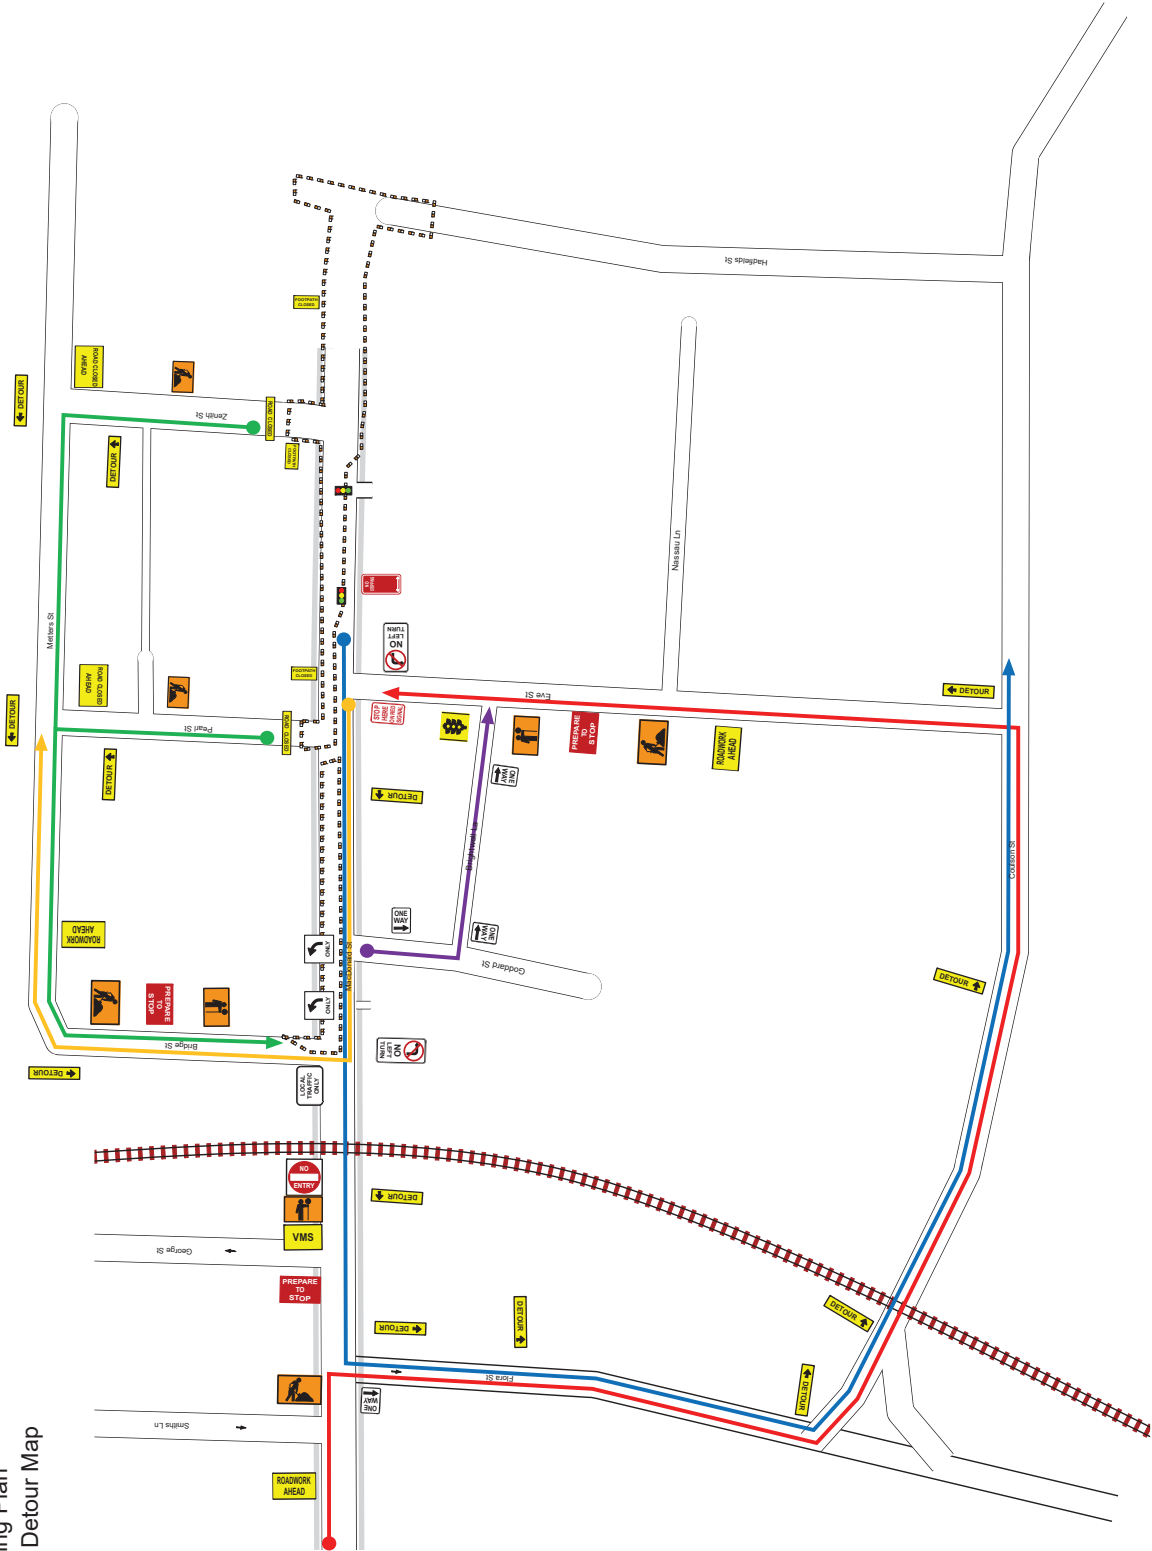

- Detour Legend:**
- ↑ Vehicles travelling east down Macdonald Street
  - ↑ Vehicles travelling west down Macdonald Street
  - ↑ Vehicles originating from Pearl and Zenith Streets
  - ↑ Vehicles with destination Pearl and Zenith Streets
  - ↑ Vehicles with destination Melters, Pearl and Zenith Streets

	<p><b>Date:</b> 05/02/21 <b>Author:</b> Jennifer O'Brien <b>Project:</b> Macdonald Street - Erskinville  <b>Drawn By:</b> Jennifer O'Brien <b>PWZTMP No:</b> 045 1866297 <b>TCP No:</b> CT-204WC-MCD22  <b>Road Class:</b> Council Road <b>Speed:</b> 40km <b>Signature:</b> _____</p> <p><b>Comments:</b>            Location: Macdonald St, Erskinville            Task: Traffic Control Required-Stop slow on Bridge and detour and barriers.            Modified by: .....PWZTMP NO: .....Signed: ..... Date: .....</p> <p style="text-align: right;">PLAN NOT TO SCALE</p>
<p>Traffic Controllers are to assist pedestrians throughout the work area, as required. The following signage/equipment is to be used as necessary:</p> <div style="display: flex; justify-content: space-around; align-items: center;"> <div style="text-align: center;"> <p>USE OTHER FOOTPATH</p> </div> <div style="text-align: center;"> <p>PEDESTRIANS</p> </div> </div>	