


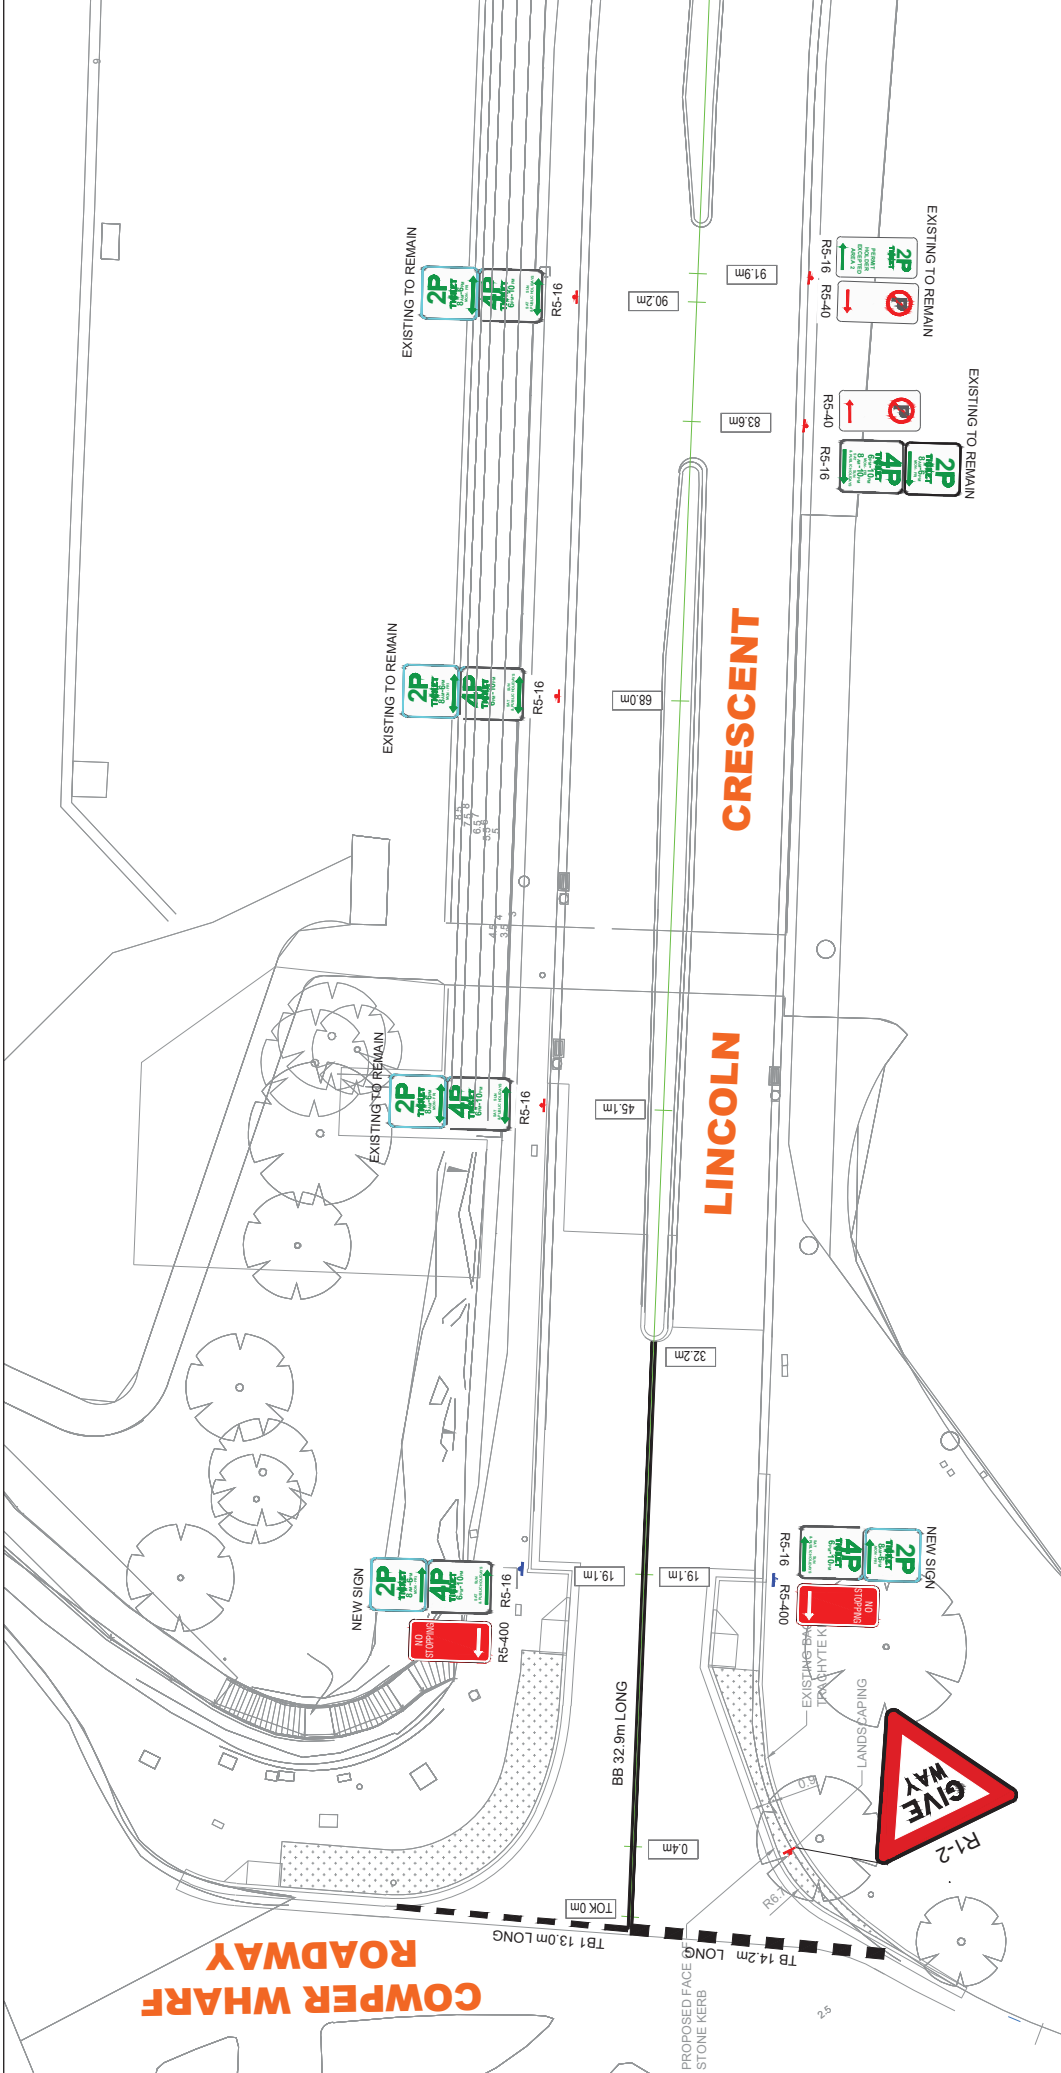

GENERAL NOTES

- SIGNAGE AND LINEMARKING TO BE INSTALLED IN ACCORDANCE WITH RMS STANDARDS AND SPECIFICATIONS AND/OR AUSTRALIAN STANDARDS.
- ALL LINEMARKING TO BE WHITE


LINE MARKING SCHEDULE

	RMS LINETYPE TB
	RMS LINETYPE TB1
	RMS LINETYPE BB

NOTE: REFER TO RMS GUIDELINES FOR SPECIFICATIONS

SYDNEY MODERN
PROPOSED PARKING RESTRICTIONS ALONG LINCOLN CRESCENT (SOUTHERN SECTION)

DRAWING REF NO. 142/2019-01-01 ISSUE A ISSUEDATE 6 APRIL 2021

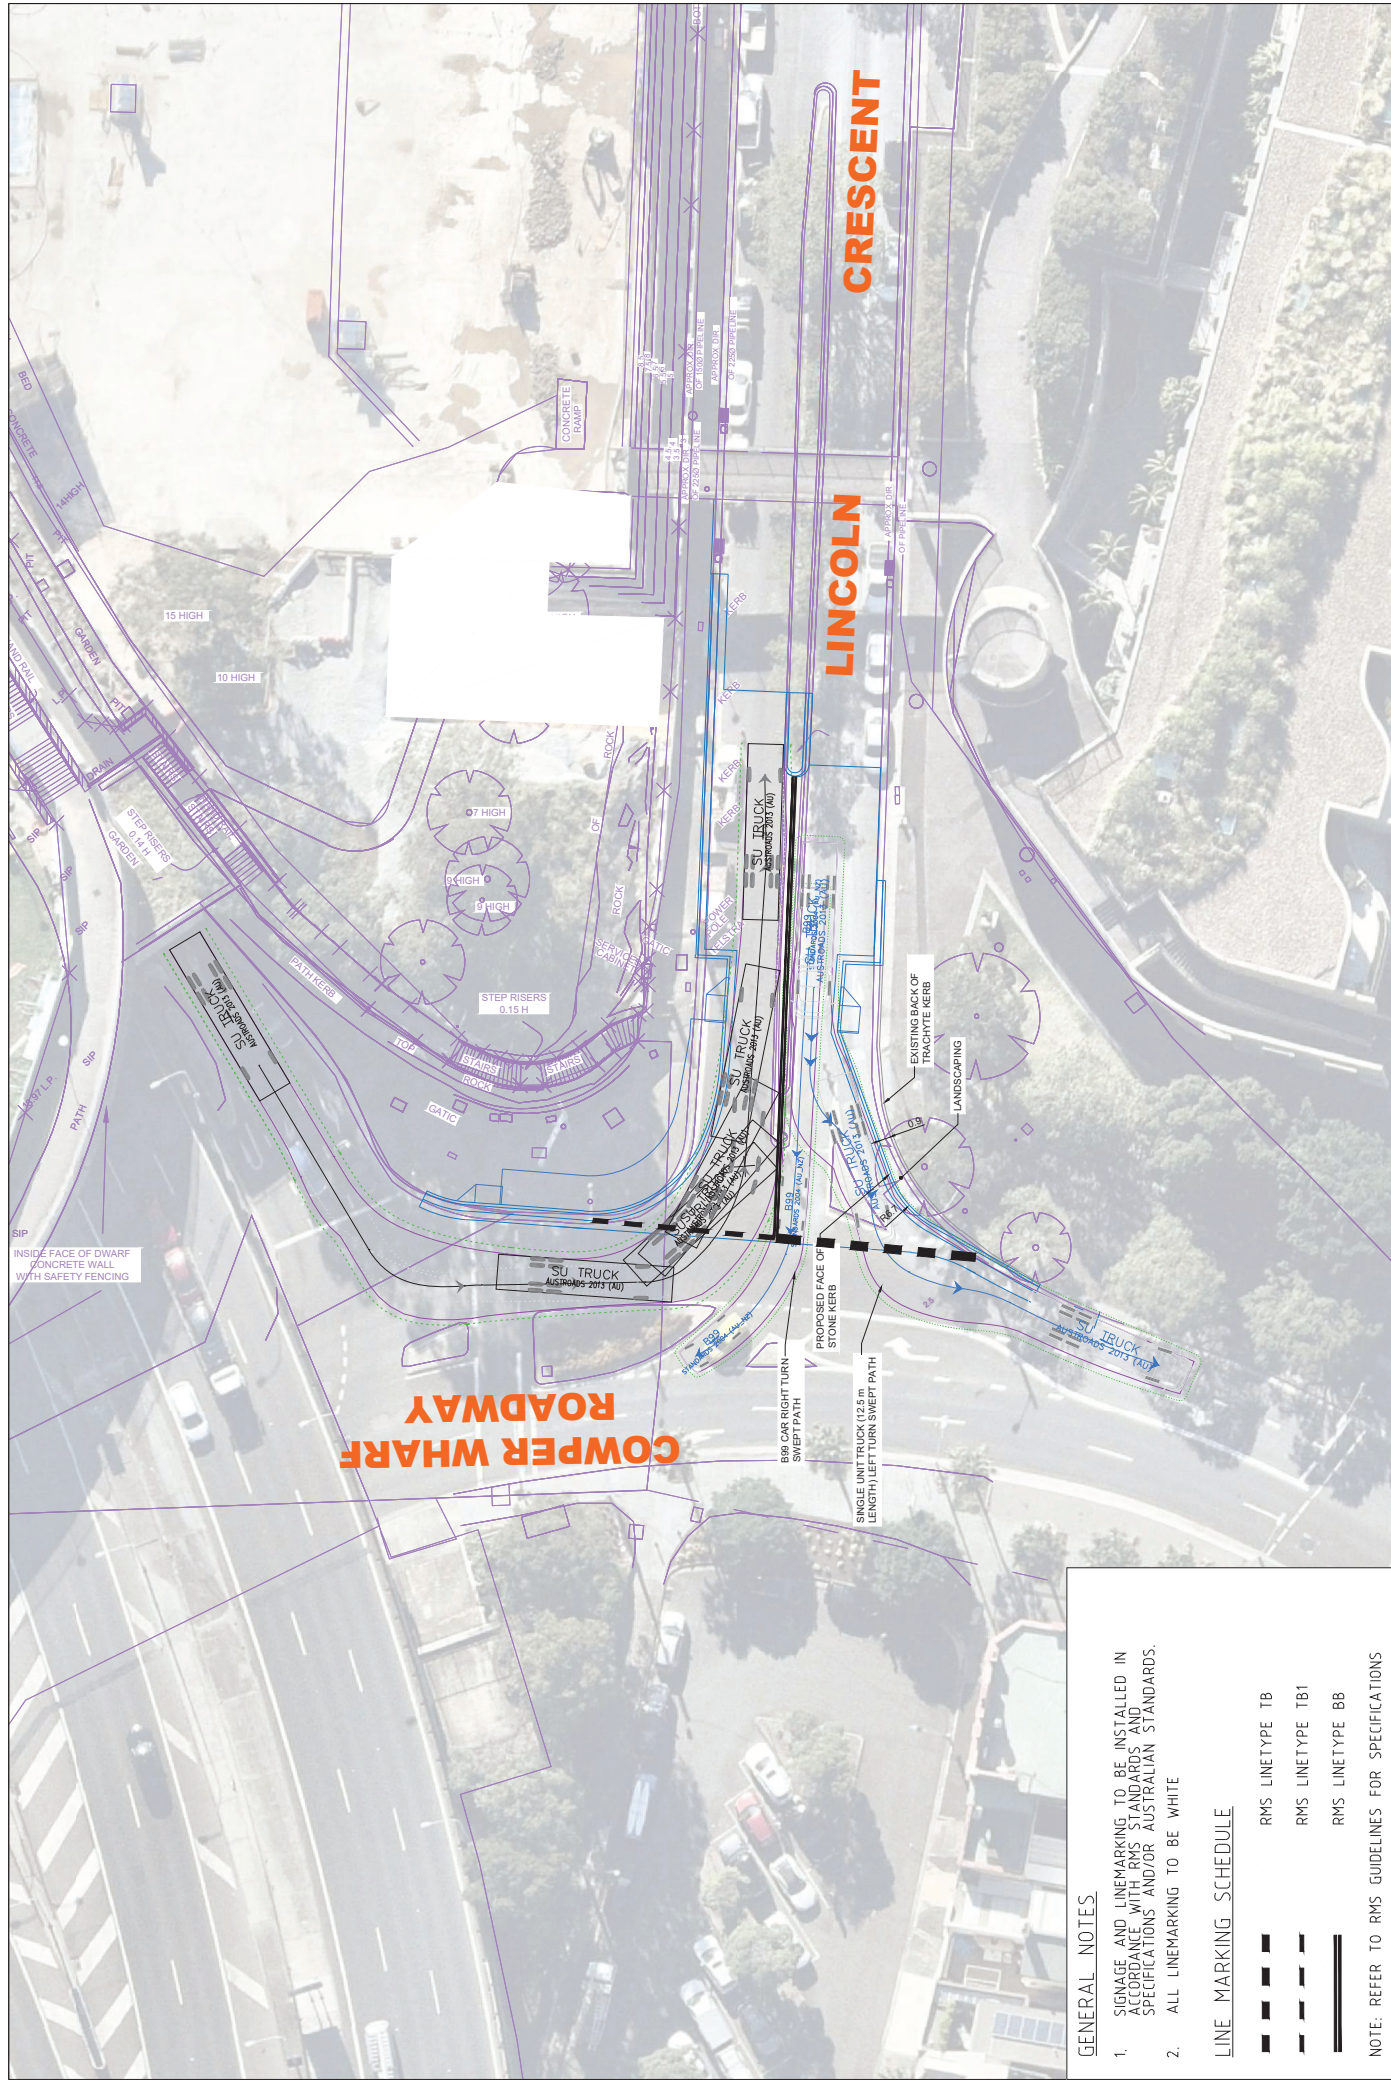

GENERAL NOTES

1. SIGNAGE AND LINEMARKING TO BE INSTALLED IN ACCORDANCE WITH 'RMS STANDARDS' AND 'SPECIFICATIONS' AND/OR AUSTRALIAN STANDARDS.
2. ALL LINEMARKING TO BE WHITE

LINE MARKING SCHEDULE

	RMS LINETYPE TB
	RMS LINETYPE TB1
	RMS LINETYPE BB

NOTE: REFER TO RMS GUIDELINES FOR SPECIFICATIONS

SYDNEY MODERN
SWEEP PATH ASSESSMENTS OF B99 CAR AND 12.5M HEAVY RIGID VEHICLE

DESIGNED BY
M. KONG

REVIEWED BY
B. LO

DRAWING REF NO. 142/2019-01-01

ISSUE A

ISSUE DATE 18 MAY 2021