


Attachment B

Revised Concept Plan

Proposed Works

Key

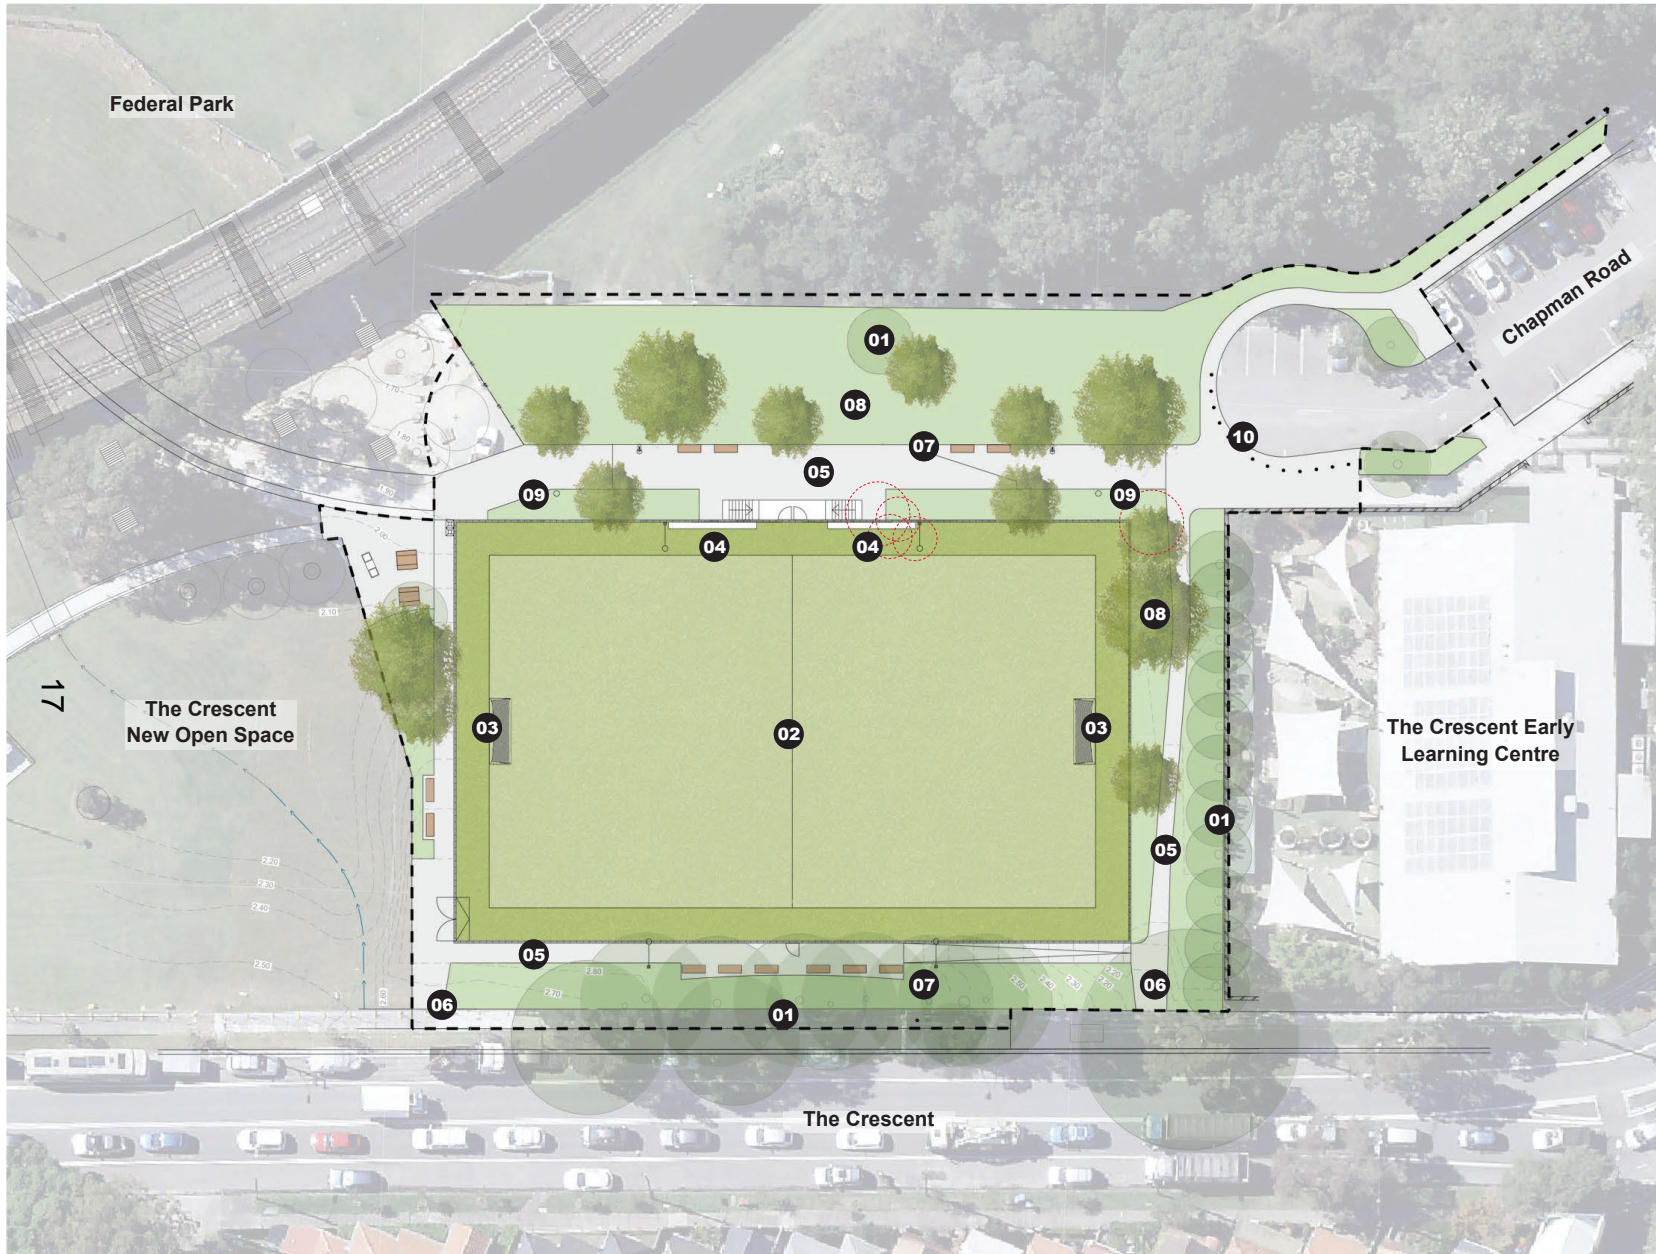

- New path
- New field fencing
- New synthetic turf sportsfield
- New grass turf
- Existing tree - To be retained
- Existing tree - To be removed
- New trees
- New seating
- New sportsfield lights
- 01** Retain and protect existing trees
- 02** New raised multi-purpose synthetic sportsfield (61x38m area)
- 03** New goals
- 04** New on field seating
- 05** New circulation paths
- 06** New park entries
- 07** New park seating
- 08** Regraded turf areas
- 09** New park lighting
- 10** New turn-a-round road condition

0 5 10 20m

← NORTH

The Crescent Synthetic Sports Field - Revised Concept Design