


Attachment C

Consultation Plan

Proposed Works

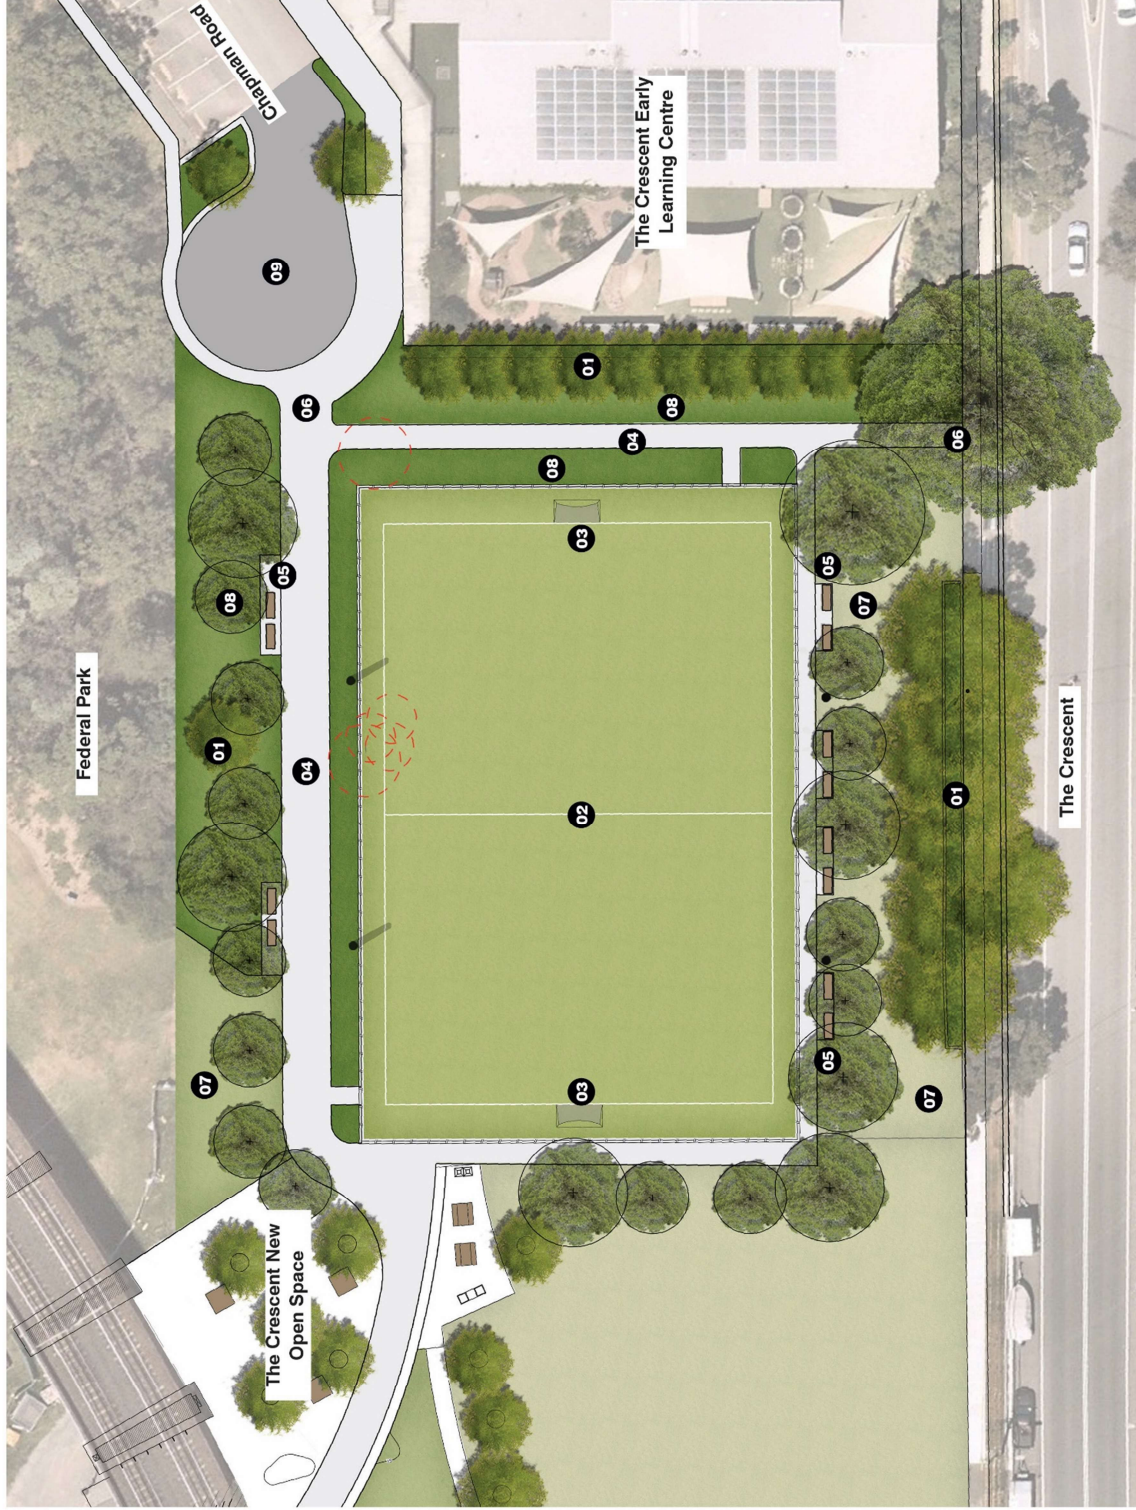

Key

- New asphalt roadway
- New concrete path
- New synthetic turf sportsfield
- New grass turf
- New planting
- Existing tree - To be retained
- Existing tree - To be removed
- New trees
- New seating
- New sportsfield lights
- New perimeter field fence
- Retain and protect existing trees
- New raised multi-purpose synthetic sportsfield (48x32m plus 2/3m run-off area)
- New multi-purpose goals
- New circulation paths
- New spectator seating
- New park entries
- Regraded turf areas
- New tree and mass planting
- New turn-a-round road condition



The Crescent Synthetic Sports Field