


WORKS ZONE EPSOM ROAD

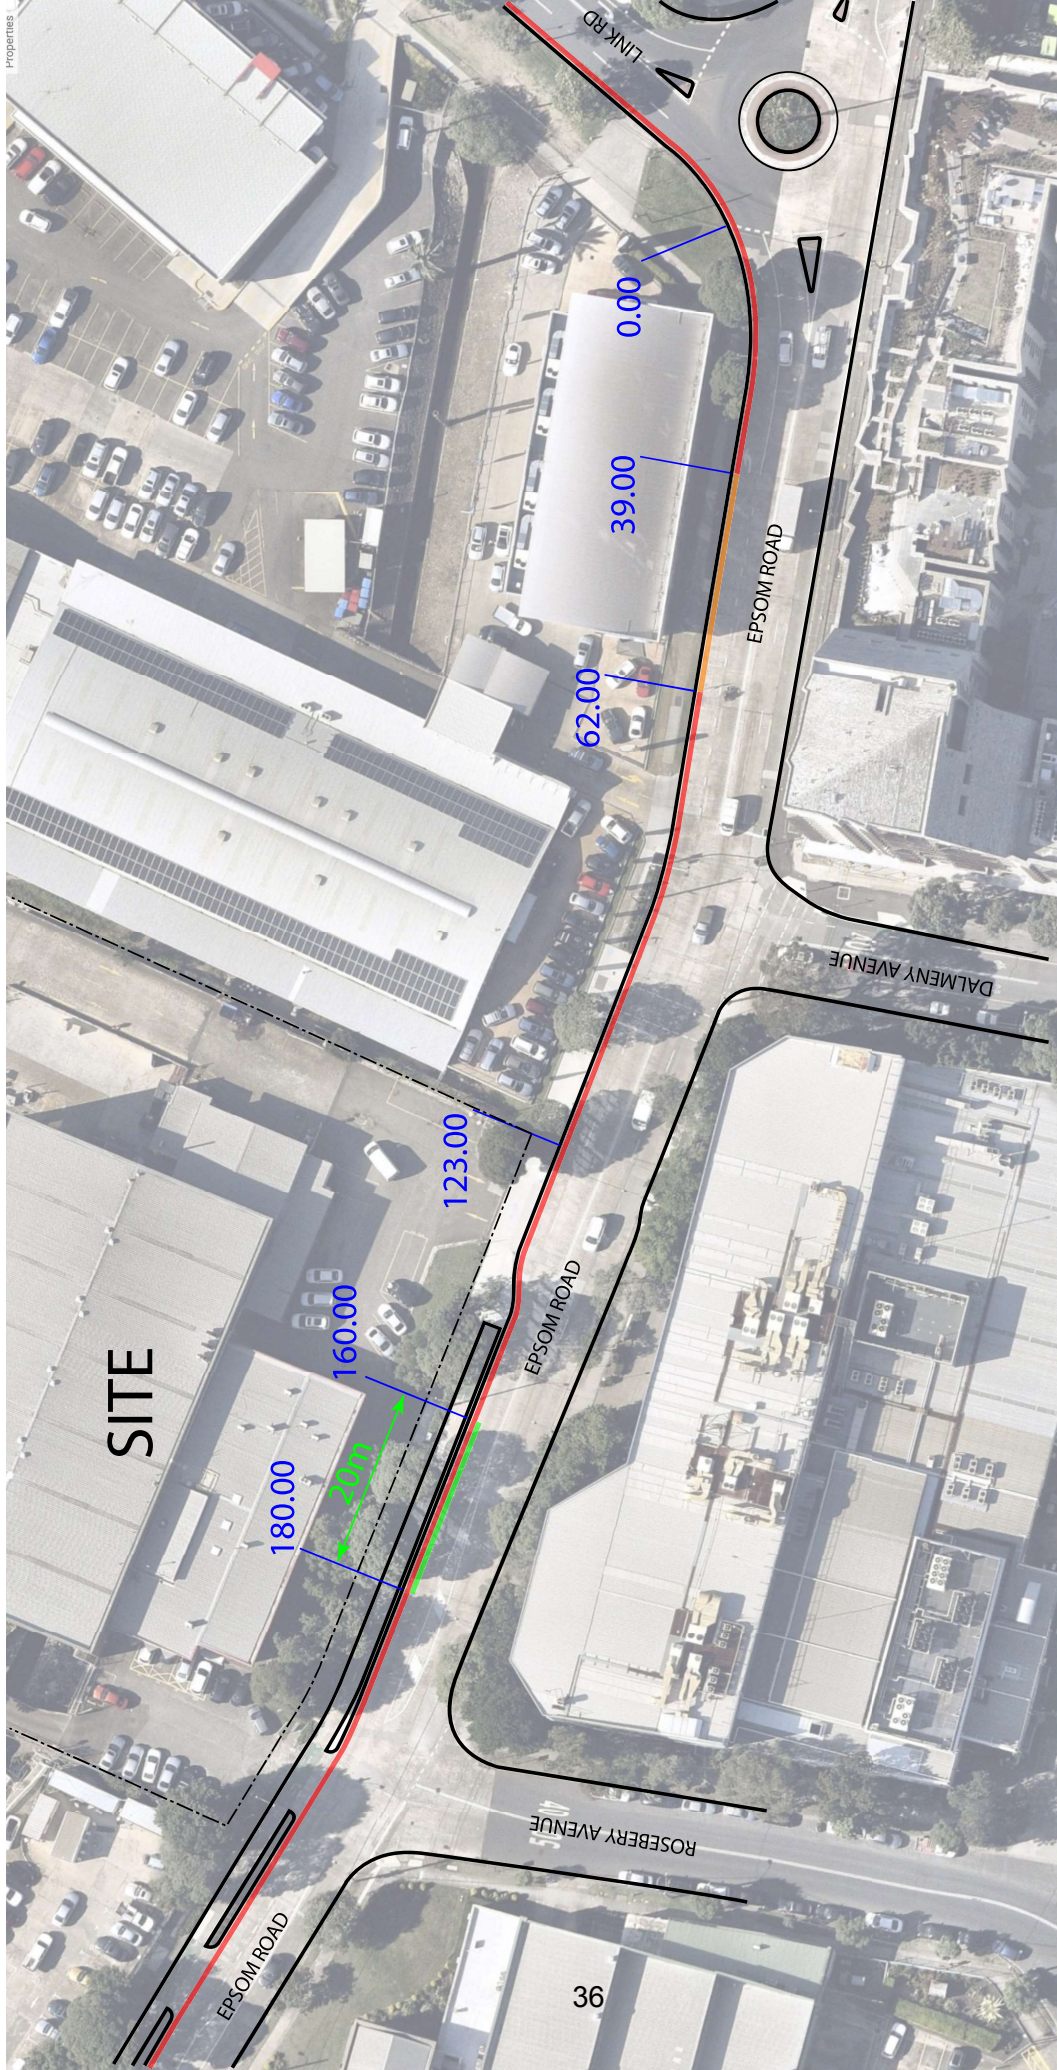

LEGEND:

- SITE BOUNDARY
- NO STOPPING (EXISTING CONDITIONS)
- BUS ZONE (EXISTING CONDITIONS)
- WORKS ZONE
- 7:30AM - 5:30PM MON - FRI
- 7:30AM - 3:30PM SAT
- NO STOPPING AT OTHER TIMES

DATE	DESCRIPTION
E	
D	
C	
B	
A	05/11/20 INITIAL SUBMISSION

PREPARED BY: MATTHEW YOUNG
 RMS PREPARE A WORKZONE
 TRAFFIC MANAGEMENT PLAN
 CERTIFICATE No. 005718988


SIGNED: *[Signature]*

Project/Event:	MIXED-USE DEVELOPMENT
Location:	106-116 EPSOM ROAD, ZETLAND NSW
Client:	DEICORP PTY LTD
Plan No.	SBMG02136-09
Date:	5TH NOVEMBER 2020
Scale:	NOT TO SCALE

SBMG PLANNING

SBMG Pty Ltd
 ABN: 34 167 185 660
 www.sbmginplanning.com.au
 matt@sbmginplanning.com.au
 m. 0467 370 360

TRAFFIC CONTROL, SIGNAGE, STREET LIGHTS, FENCE, CURBS

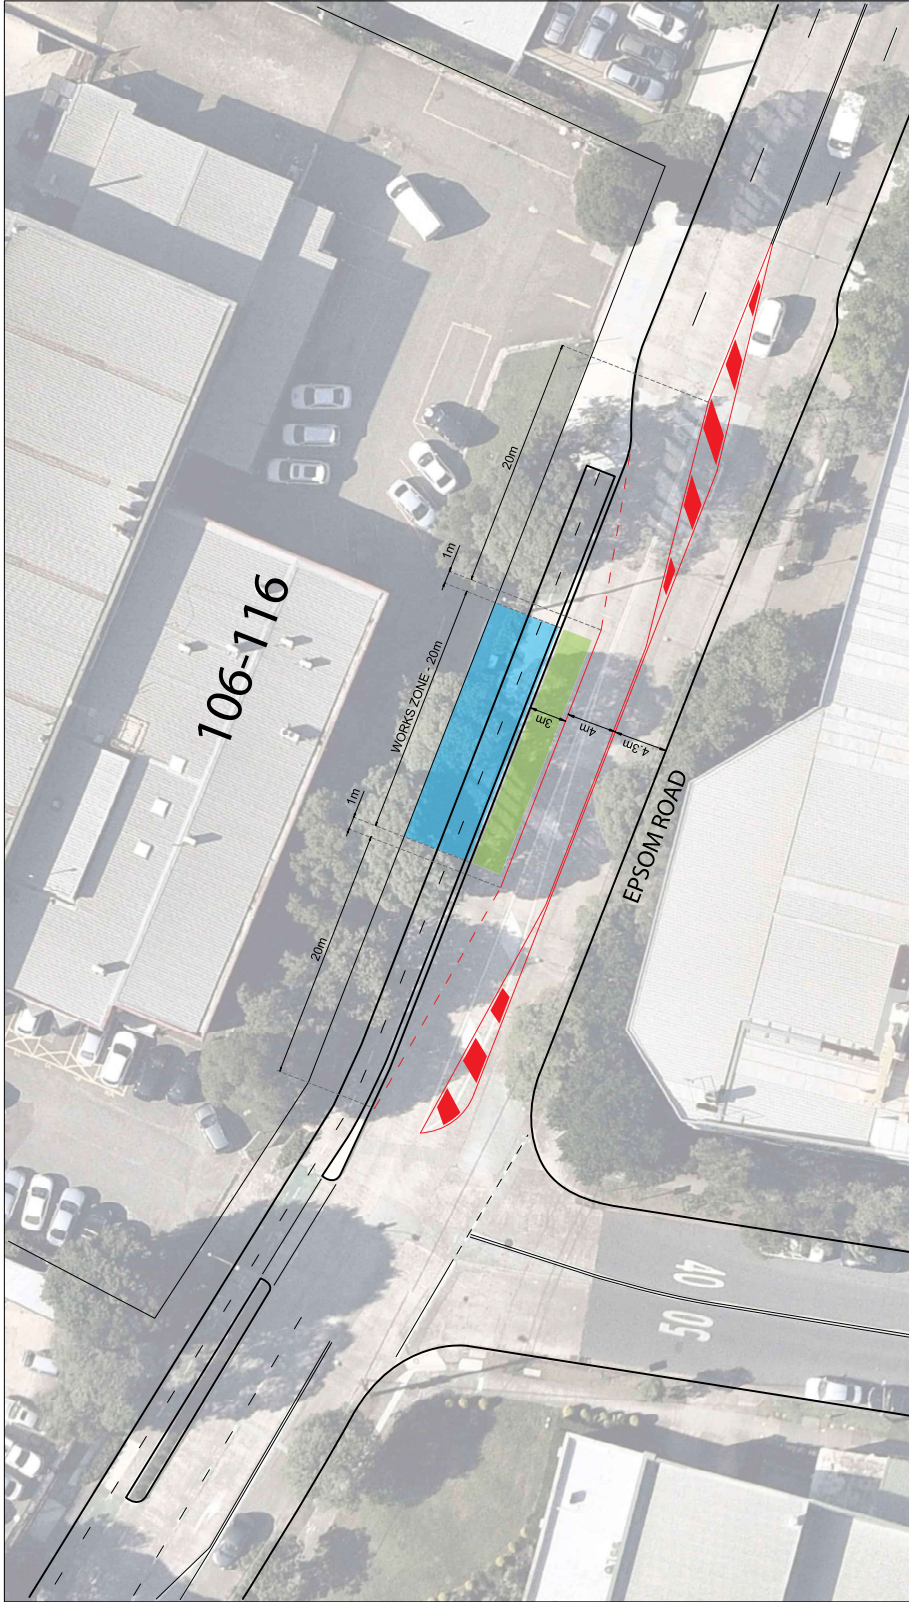

<p>WORKS ZONE EPSOM ROAD</p>	<p>SCALE: 1:200 @A1</p>	<p>Notes: PROPOSED LINE MARKING AND LANE WIDTHS WHEN WORKS ZONE IS IMPLEMENTED ALONG THE EPSOM ROAD SITE FRONTAGE</p>
<p>Project: MIXED-USE DEVELOPMENT Location: 106-116 EPSOM ROAD, ZETLAND</p>	<p>Rev Notes: A - INITIAL SUBMISSION</p>	<p>Legend: — EXISTING LINE MARKING TO REMAIN — PROPOSED LINE MARKING — PROPOSED LANE MARKING — WORKS ZONE</p>
<p>Prepared By: MATTHEW YOUNG Date: 03/11/20 Drawn: A File: SBM02136-08</p>	<p>Client: Sung Pty Ltd 150-152 plans@sungplanning.com.au PO Box 8136 Geelong Park NSW 2745</p>	<p>Scale: 1:200 0 5 10 20</p>

