


Attachment B

Revised Concept Plan

Proposed Works

Key

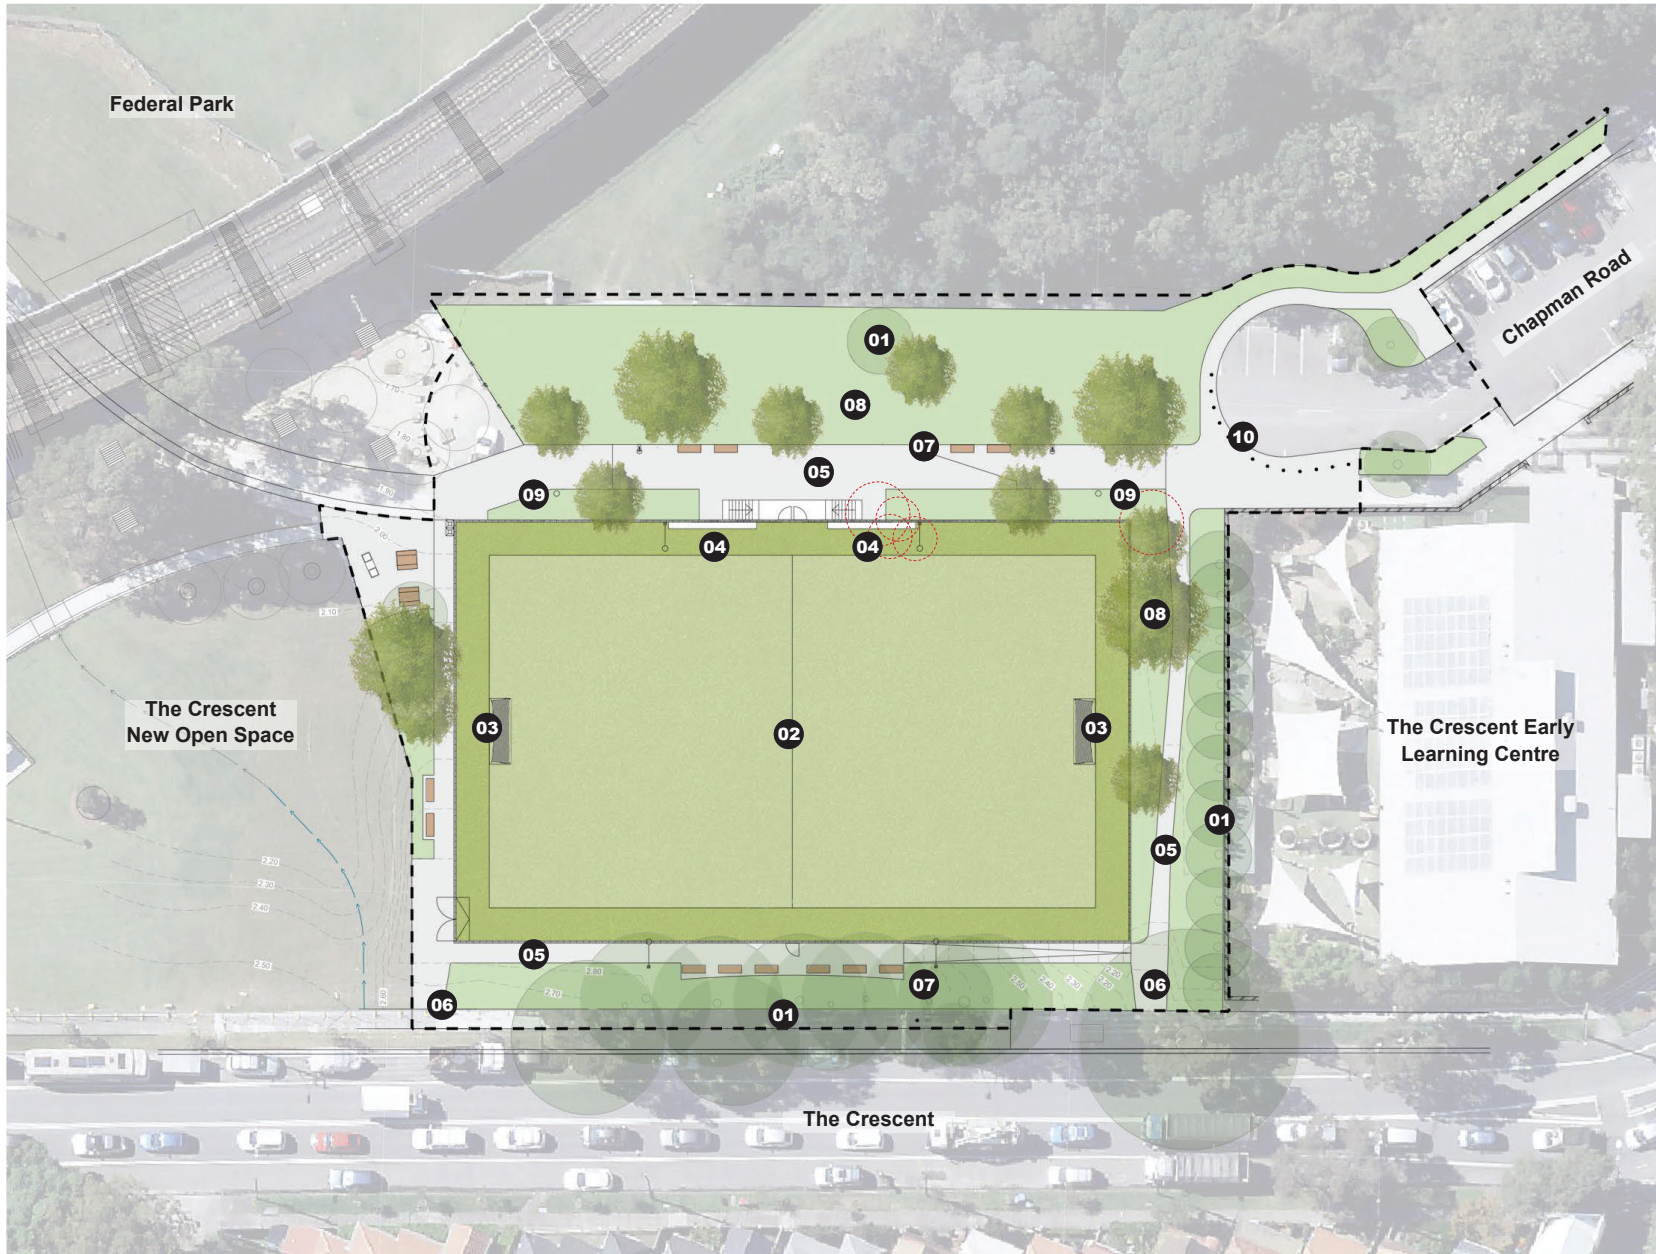

- New path
- New field fencing
- New synthetic turf sportsfield
- New grass turf
- Existing tree - To be retained
- Existing tree - To be removed
- New trees
- New seating
- New sportsfield lights
- 01 Retain and protect existing trees
- 02 New raised multi-purpose synthetic sportsfield (61x38m area)
- 03 New goals
- 04 New on field seating
- 05 New circulation paths
- 06 New park entries
- 07 New park seating
- 08 Regraded turf areas
- 09 New park lighting
- 10 New turn-a-round road condition

0 5 10 20m

← NORTH

The Crescent Synthetic Sports Field - Revised Concept Design