

WATERFILLS
 12 x TFH Ricochet waterfill barriers
 WD to fill Sunday


AS AT 26 OCT 21

TCP No.:
900A

SYDNEY GAY AND LESBIAN MARDI GRAS		Hill Street SURRY HILLS			
	PROJECT	The Laneway	Details: SHORT TERM WORKS Closure Hill Street Surry Hills between Bourke St and Flinders St for "The Laneway" Emergency access to be maintained at all times Local resident access to be maintained at all times The plan shows the traffic control positions and advance warning signage	Sheet No.:	1 of 2
	TIME OF WORKS	0700 Sat till 0600 Sunday		Date:	Sat 5 Mar 22
	CLIENT	Mardi Gras		Scale:	Not to Scale
	MINIMUM STAFF REQ	2 Traffic Controllers		Drawn By:	Greg Mooney TCT 0027718 PWZ

Who Dares Pty Ltd accepts no liability for the implementation or execution of this TCP unless undertaken by authorised Who Dares personnel.
 ALL TRAFFIC CONTROL PLANS ARE COPYRIGHT/PROPERTY OF WHO DARES PTY LTD AND ARE NOT TRANSFERABLE UNLESS AUTHORISED BY WHO DARES PTY LTD.

Checked by Glenn Armstrong
 RMS Cert 0052079260

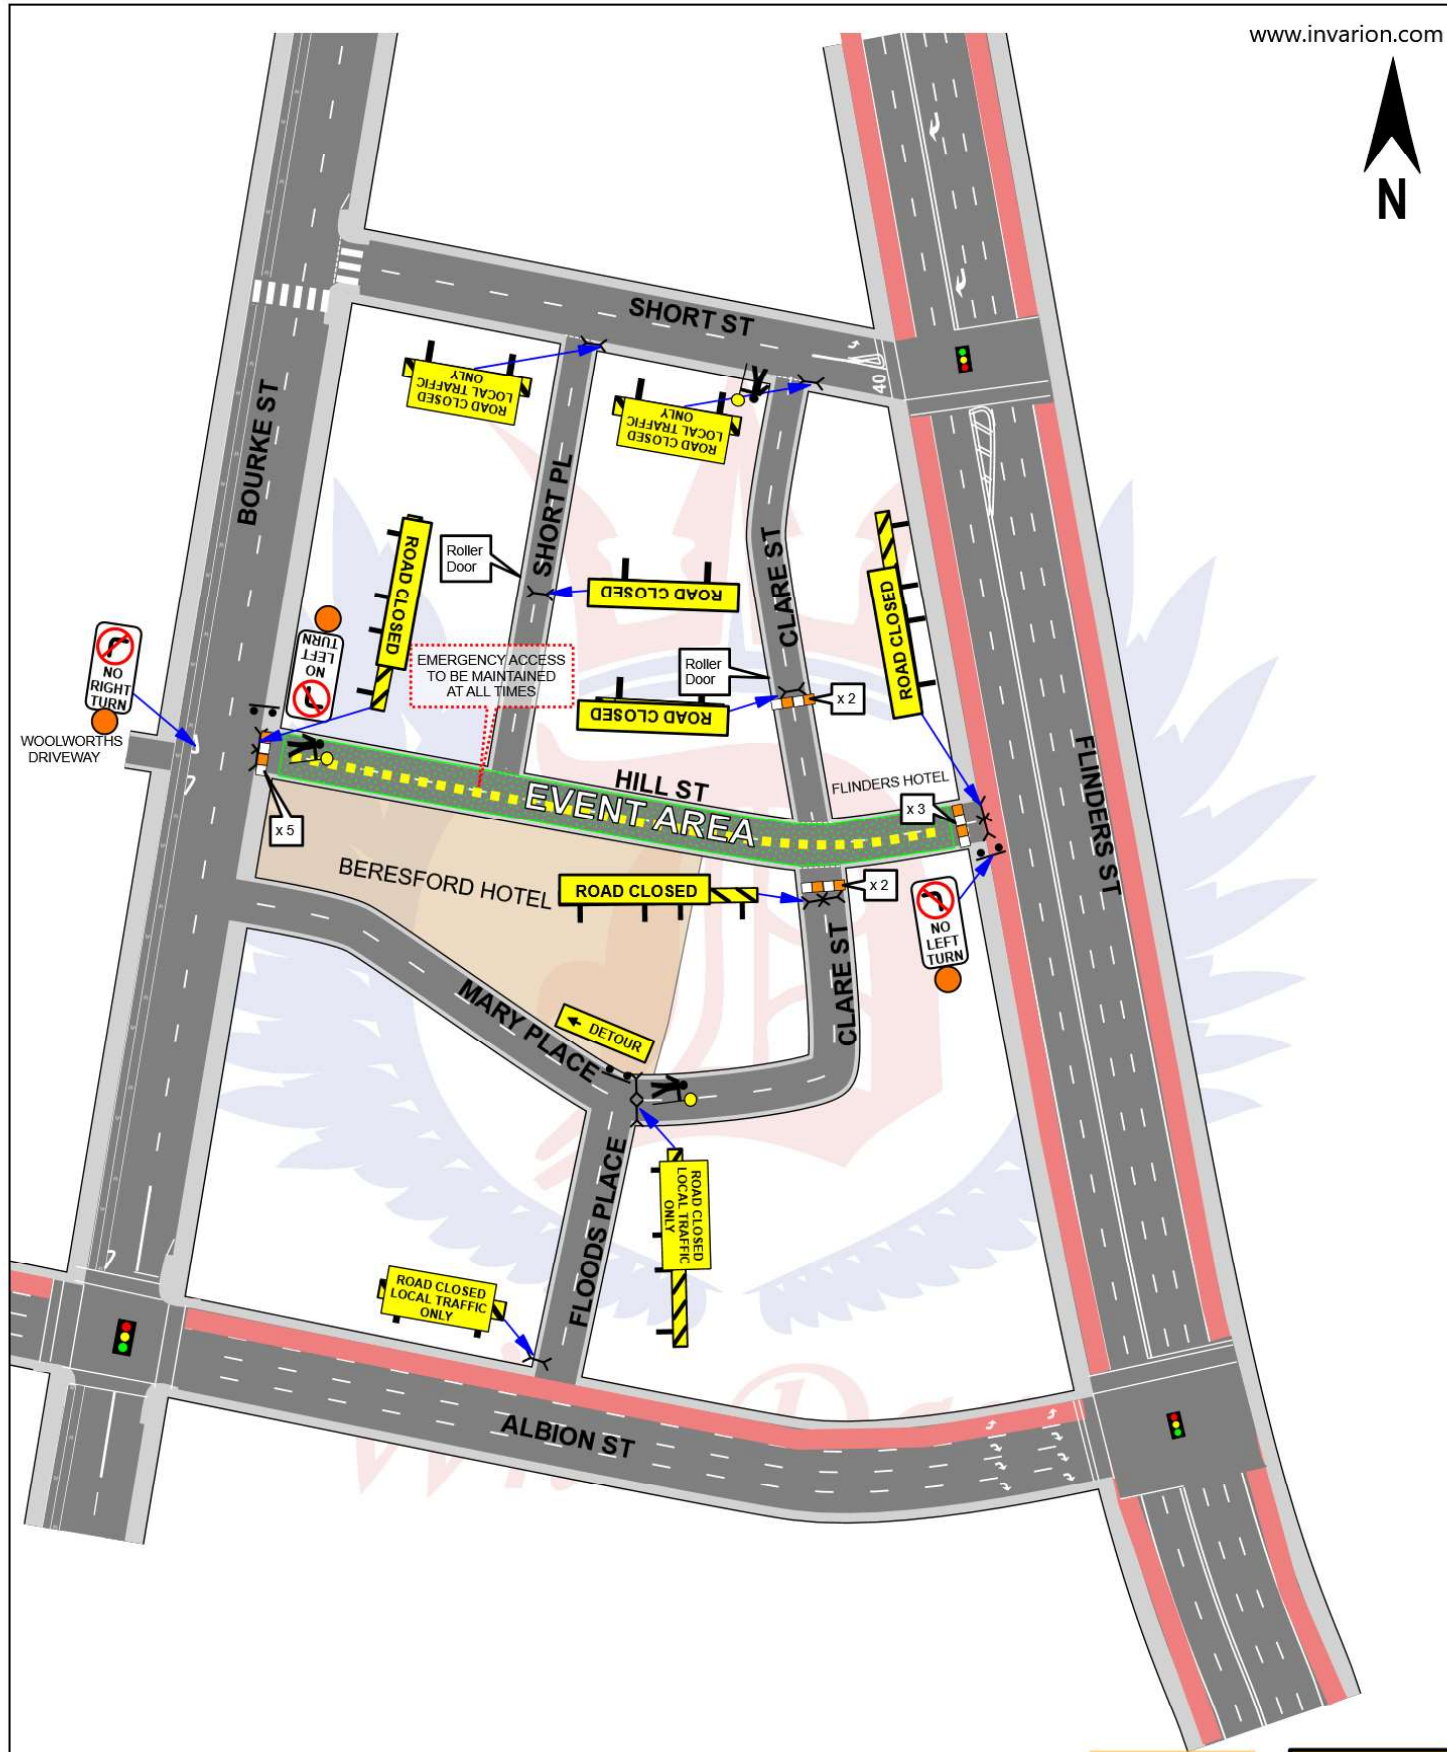

AS AT 26 OCT 21

TCP No.:
900B

SYDNEY GAY AND LESBIAN MARDI GRAS **Hill Street SURRY HILLS**

	PROJECT	The Laneway	Details: SHORT TERM WORKS Closure Hill Street Surry Hills between Bourke St and Flinders St for "The Laneway" Emergency access to be maintained at all times Local resident access to be maintained at all times The plan shows the traffic control positions and advance warning signage	Sheet No.:	2 of 2
	TIME OF WORKS	0600 Sun till 0200 Monday		Date:	Sun 6 Mar 22
	CLIENT	Mardi Gras		Scale:	Not to Scale
	MINIMUM STAFF REQ	4 Traffic Controllers		Drawn By:	Greg Mooney TCT 0027718 PWZ

Who Dares Pty Ltd accepts no liability for the implementation or execution of this TCP unless undertaken by authorised Who Dares personnel.
 ALL TRAFFIC CONTROL PLANS ARE COPYRIGHT/PROPERTY OF WHO DARES PTY LTD AND ARE NOT TRANSFERABLE UNLESS AUTHORISED BY WHO DARES PTY LTD.

Checked by Glenn Armstrong
 RMS Cert 0052079260