

The Speed Limit of subject road and surrounding streets is:

SIGNAGE	
	x 5
	x 17
	x 3
	x 1
	x 2
	x 2
	x 1
	x 1
	x 2

TCP 1
Revised 9 NOV 2021



Plan by: Glenn Armstrong RMS Cert. 0052079260
for Who Dares Pty Ltd Signature:
Expiry: 12/07/2022

Details:

SHORT TERM WORKS
Full closure of Stanley St between Crown St & Yurong St, Darlinghurst.
This plan shows control positions and advances warning signage.

Location: Stanley St, DARLINGHURST
Date: Saturday 15th January 2022.
Time of works: 09:00hrs - 23:59hrs
Client: City of Sydney
Project: Stanley St - Road Closures Program
Plan No.: WD/StanleySt/CoS/GA3257-1
Minimum Staff Required: 1x Team Leader + 6x Traffic Controllers

Who Dares Pty Ltd accepts no liability for the implementation or execution of this TCP unless undertaken by authorised Who Dares personnel. ALL TRAFFIC PLANS ARE COPYRIGHT PROPERTY OF WHO DARES PTY LTD AND ARE NOT TRANSFERABLE UNLESS AUTHORISED BY WHO DARES PTY LTD.


The Speed Limit of subject road and surrounding streets is:



www.invarion.com

SIGNAGE

- ROAD CLOSED x 4
- ROAD CLOSED AHEAD x 9
- DETOUR AHEAD x 1
- ONLY x 2
- ROAD CLOSED AHEAD x 1

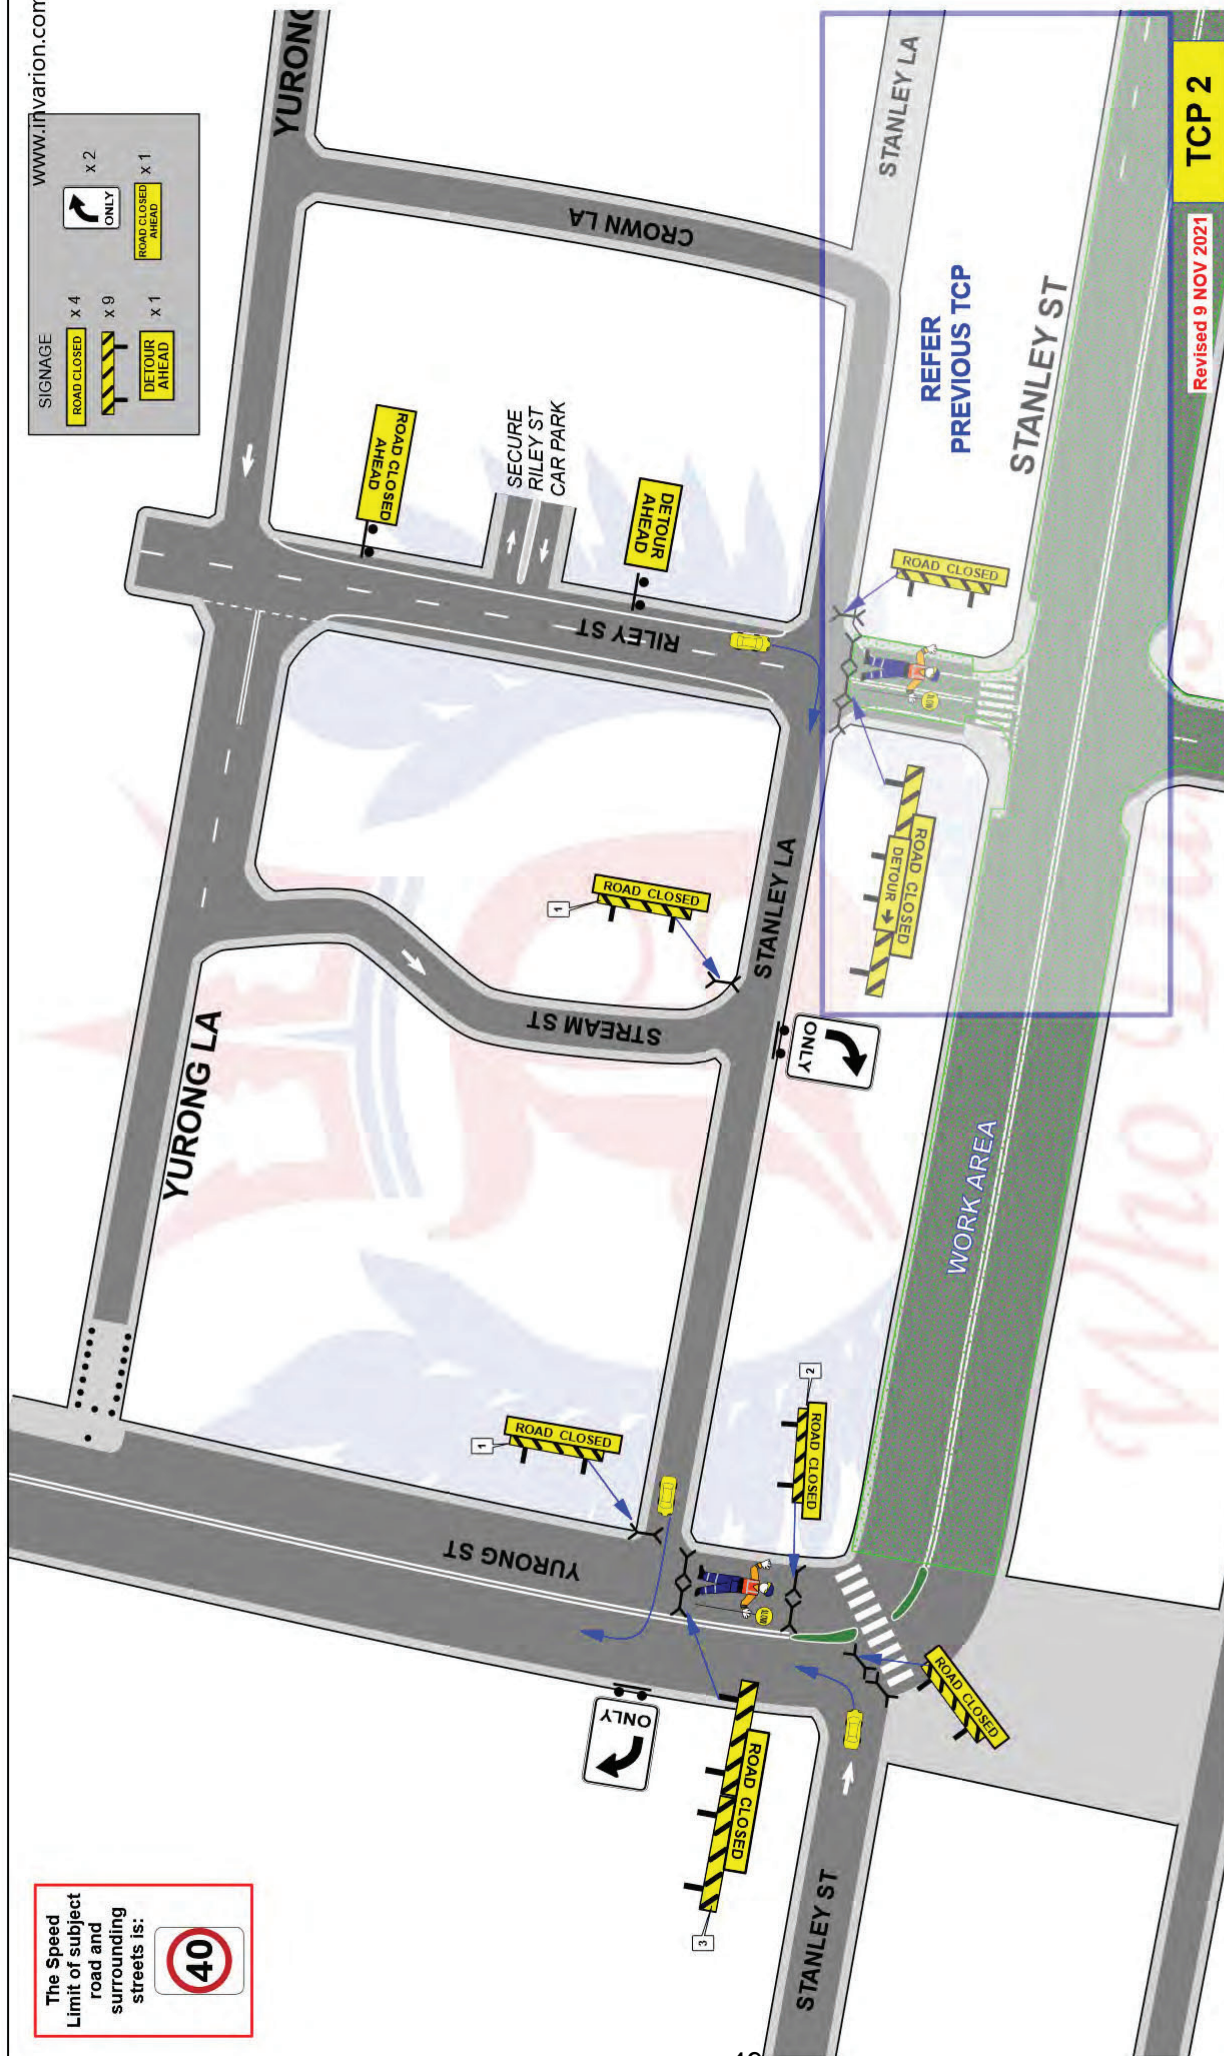

Location: Stanley St, DARLINGHURST
Date: Saturday 15th January 2022.
Time of works: 09:00hrs - 23:59hrs
Client: City Of Sydney
Project: Stanley St - Road Closures Program
Plan No.: WD/StanleySt/CoS/GA3257-2
Minimum Staff Required: 1x Team Leader + 6x Traffic Controllers


Details:
SHORT TERM WORKS
 Full closure of Stanley St between Crown St & Yurong St, Darlinghurst.
 This plan shows control positions and advances warning signage.

Plan by: Glenn Armstrong RMS Cert. 0052079260
 for Who Dares Pty Ltd Signature:
 Expiry: 12/07/2022




TCP 2
 Revised 9 NOV 2021

Who Dares Pty Ltd accepts no liability for the implementation or execution of this TCP unless undertaken by authorised Who Dares personnel. ALL TRAFFIC PLANS ARE COPYRIGHT PROPERTY OF WHO DARES PTY LTD AND ARE NOT TRANSFERABLE UNLESS AUTHORISED BY WHO DARES PTY LTD.

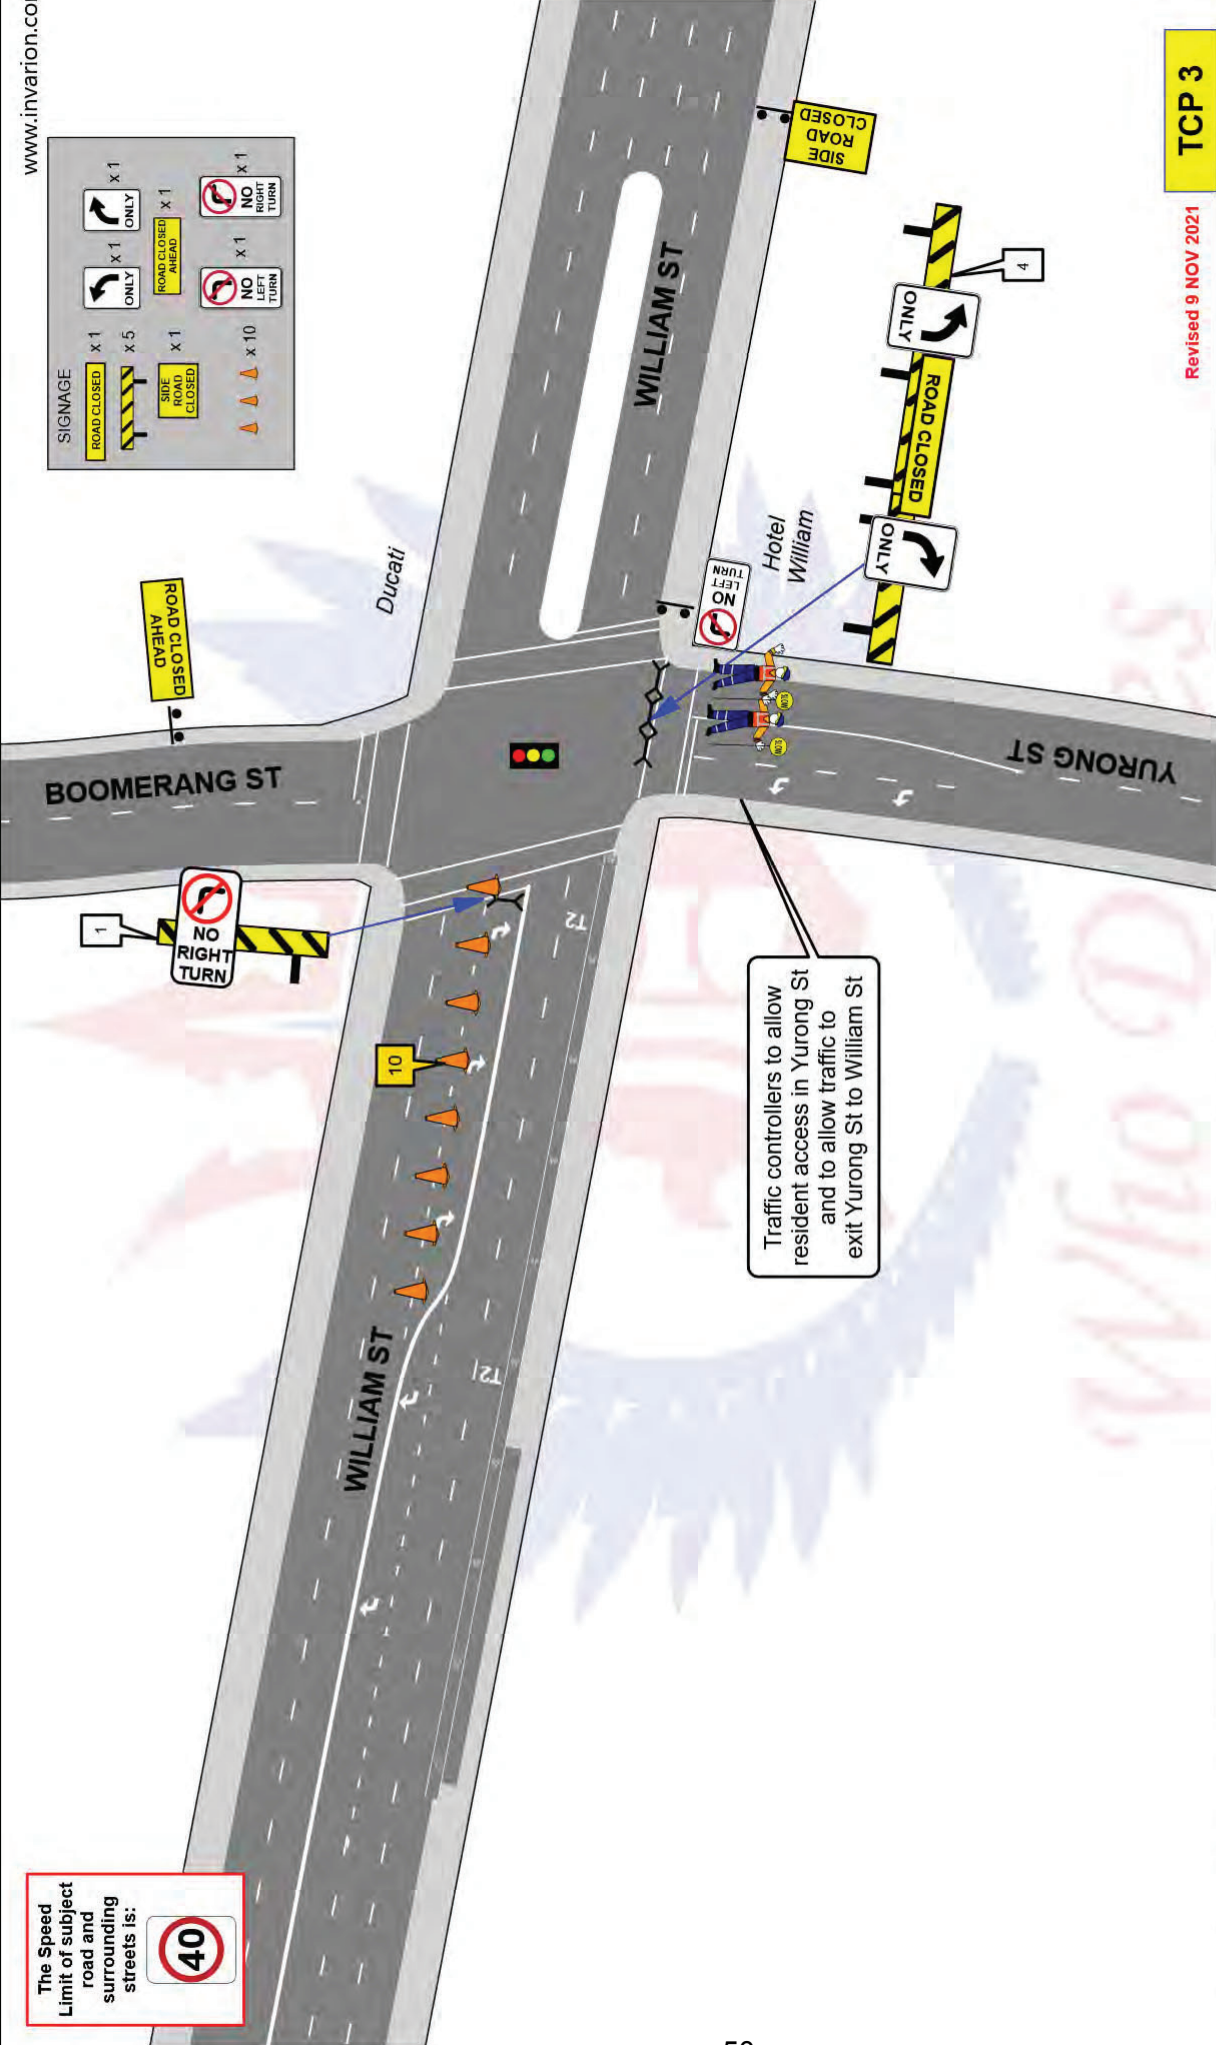

The Speed Limit of subject road and surrounding streets is:



- SIGNAGE
- ROAD CLOSED x1
 - SIDE ROAD CLOSED x5
 - ROAD CLOSED AHEAD x1
 - NO LEFT TURN x1
 - NO RIGHT TURN x1
 - ONLY x1
 - ONLY x1
 - NO LEFT TURN x1
 - NO RIGHT TURN x1

Traffic controllers to allow resident access in Yurong St and to allow traffic to exit Yurong St to William St

Location: Stanley St, DARLINGHURST
Date: Saturday 15th January 2022.
Time of works: 09:00hrs - 23:59hrs
Client: City Of Sydney
Project: Stanley St - Road Closures Program
Plan No.: WD/StanleySt/CoS/GA3257-3
Minimum Staff Required: 1x Team Leader + 6x Traffic Controllers

Details:
SHORT TERM WORKS
 Full closure of Stanley St between Crown St & Yurong St, Darlinghurst.
 This plan shows control positions and advances warning signage.

Plan by: Glenn Armstrong RMS Cert. 0052079260
 for Who Dares Pty Ltd Signature:
 Expiry: 12/07/2022

TCP 3



Who Dares Pty Ltd accepts no liability for the implementation or execution of this TCP unless undertaken by authorised Who Dares personnel. ALL TRAFFIC PLANS ARE COPYRIGHT PROPERTY OF WHO DARES PTY LTD AND ARE NOT TRANSFERABLE UNLESS AUTHORISED BY WHO DARES PTY LTD.