
 



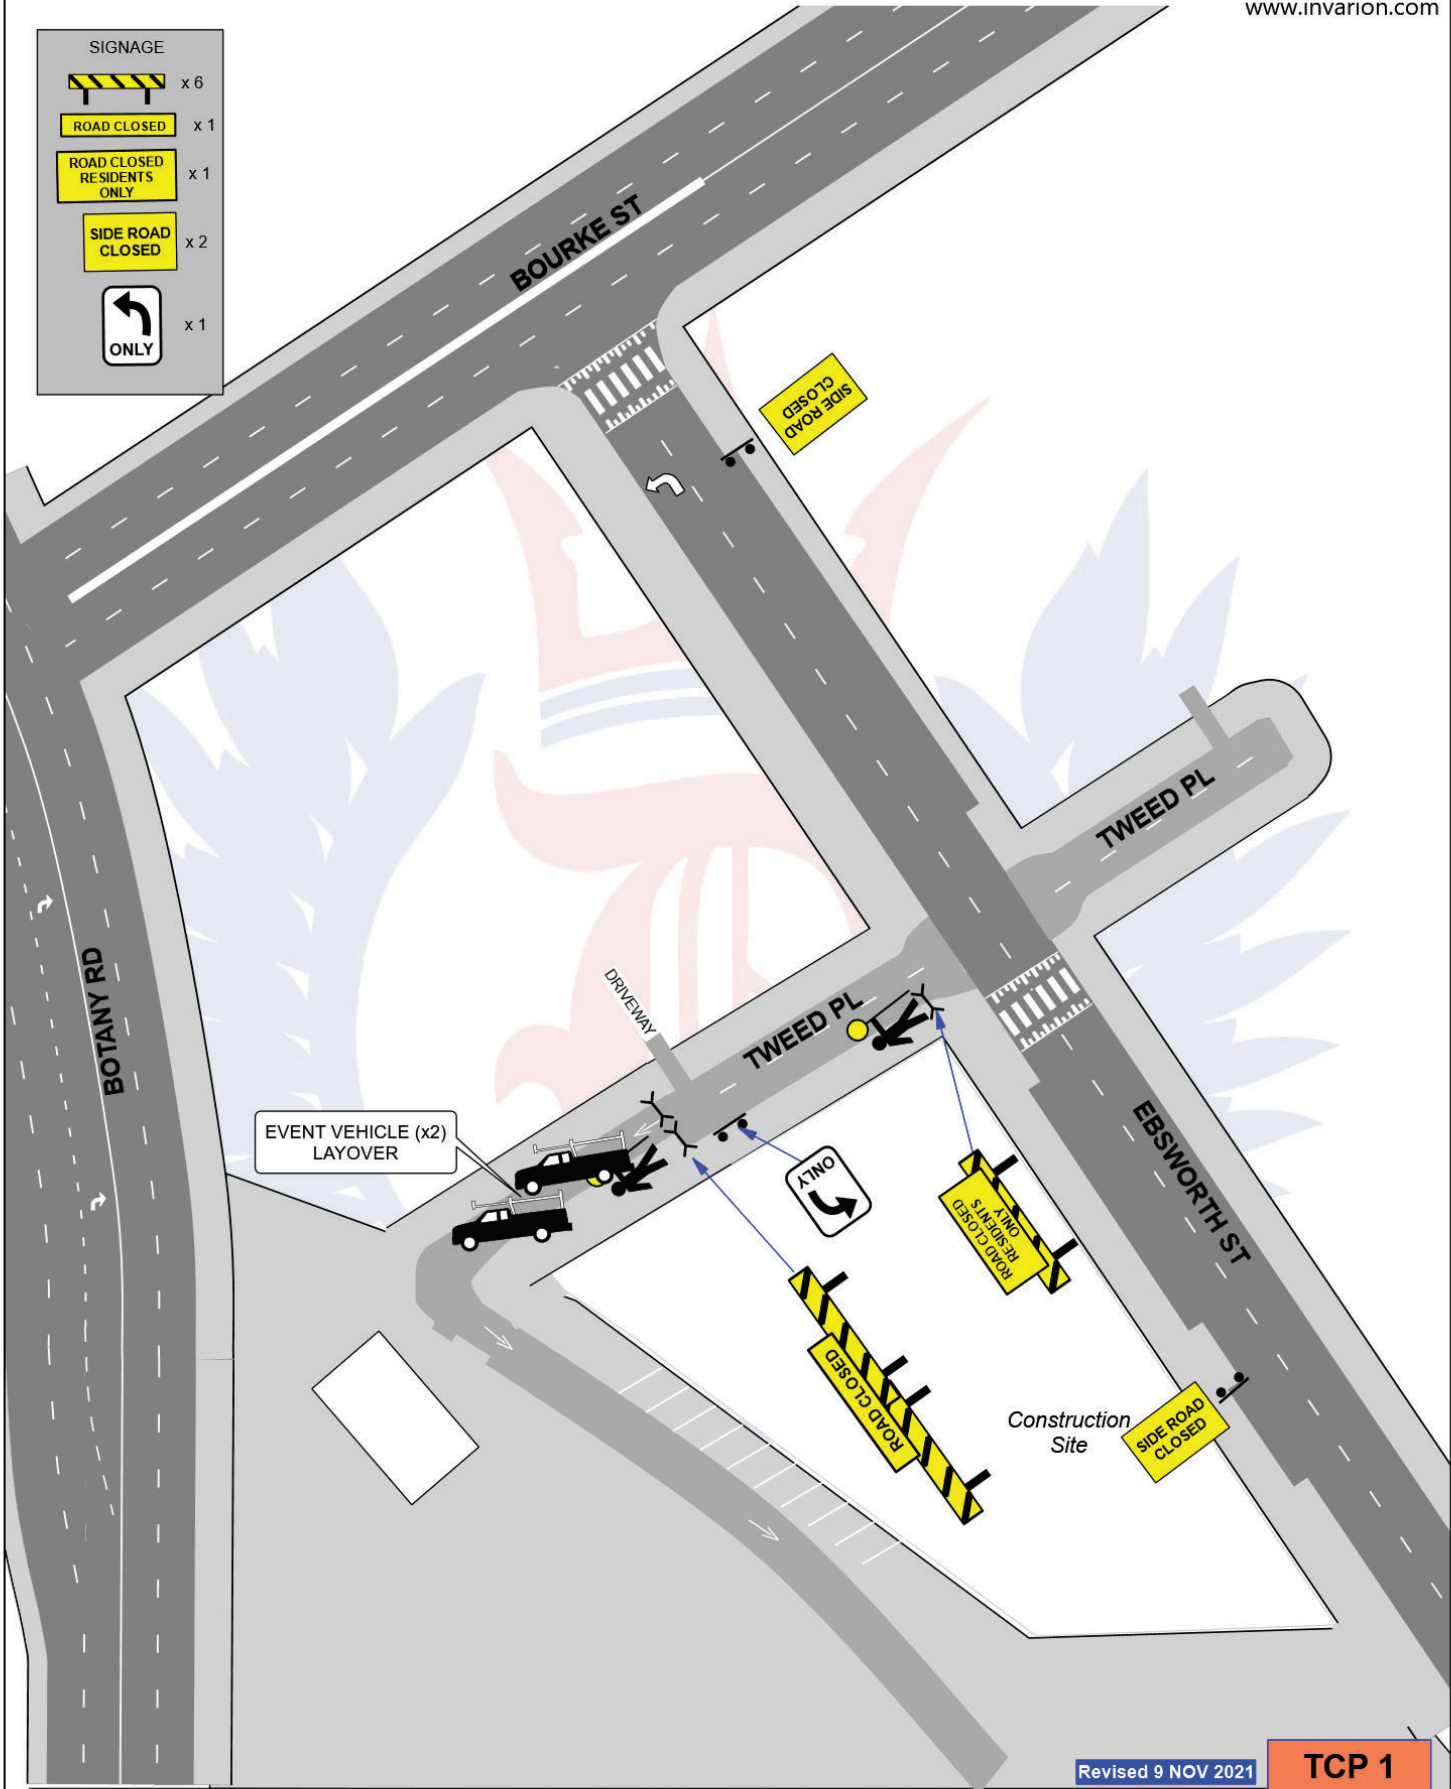


SIGNAGE	
	x 6
	x 1
	x 1
	x 2
	x 1



Revised 9 NOV 2021

TCP 1

LOCATION	Tweed Place & Ebsworth St GREEN SQ
DATE	Saturday 19th February 2022
TIME OF WORKS	1200 Sat 19th till 0100 Sun 20th Feb 22
CLIENT	City of Sydney
PROJECT	Green Square - Road Closure Program
PLAN #	WD/Green Sq 22/1
MINIMUM STAFF REQ	2 Traffic Controllers

Details:

SHORT TERM WORKS
 Tweed Place & Ebsworth St GREEN SQUARE
 Full closure Tweed Place (west of driveway)

The plan shows traffic control positions and advance warning signage.



Plan prepared by
 Greg Mooney RMS
 PWZ TCT 0027718
 for Who Dares Pty Ltd
Greg Mooney

Who Dares Pty Ltd accepts no liability for the implementation or execution of this TCP unless undertaken by authorised Who Dares personnel. ALL TRAFFIC CONTROL PLANS ARE COPYRIGHT/PROPERTY OF WHO DARES PTY LTD AND ARE NOT TRANSFERABLE UNLESS AUTHORISED BY WHO DARES PTY LTD. "Who Dares" and lightning bolt device are registered trademarks. ©2006 Who Dares Pty Ltd