

METROPOLITAN DEMOLITIONS
 55 PITT ST, SYDNEY
 FULL ROAD CLOSURE

THIS TCP IS DESIGNED FOR COACHES REQUIRING TO DROP/
 PICK UP PATRONS FROM MARRIOTT HOTEL. AT THE TIME
 OF GENERATION OF THIS TCP, THE HOTEL IS UTILISED AS A
 QUARRANTINE HOTEL FOR OVERSEAS TRAVELLERS.

COACHES WILL SET PATRONS DOWN ON PITT ST AND EXIT
 VIA LOFTUS ST UNDER STOP SLOW. COACHES AND LOCAL
 TRAFFIC ONLY TO ENTER LOFTUS ST.


EXITING COACHES TO REVERSE
 UNDER TRAFFIC CONTROL
 ESCORT THEN TURN LEFT
 INTO REIBY PL

TRAFFIC CONTROLLER
 TO MONITOR CAR PARK EXIT

REIBY PL UNDER STOP
 SLOW TRAFFIC CONTROL

PITT ST
 FULL ROAD CLOSURE
 SEE ATS 1968

TRAFFIC CONTROLLER
 TO ACT AS SPOTTER
 FOR EXITING VEHICLES

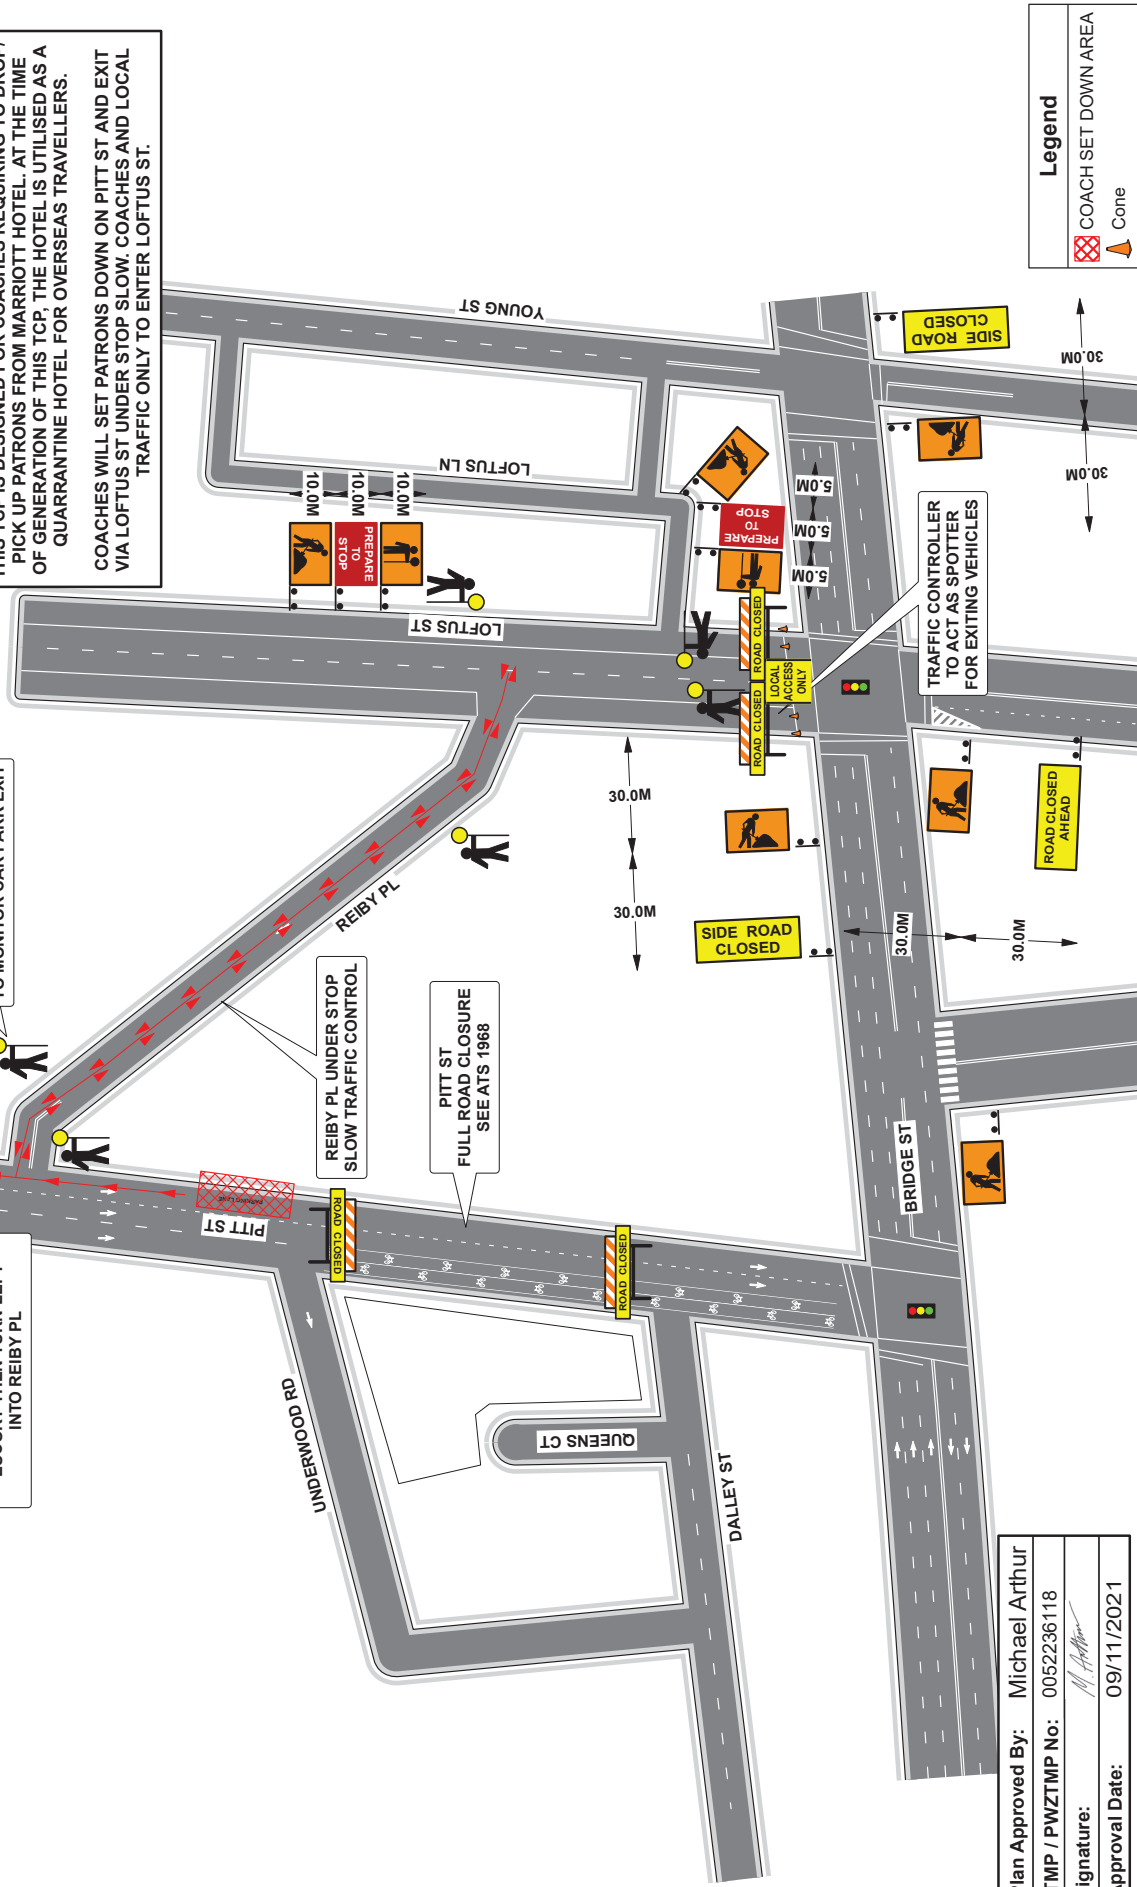

Legend

- COACH SET DOWN AREA
- Cone


Plan Approved By: Michael Arthur
 ITMP / PWZTMP No: 0052236118
 Signature: *[Signature]*
 Approval Date: 09/11/2021

Client METRO DEMO Location Of Work 55 PITT ST, SYDNEY	Plan No : Date	ATS 1988 09/11/2021	Plan Drawn By Jared Abrahamse <i>[Signature]</i>	Prepare a Work Zone Traffic Management Plan Card No. TCT0032472	Approximate Speed Of Traffic Kmph	Recommended Taper Length In Metres	Signs
	Type Of Closure	FULL ROAD CLOSURE	9757 4351 or 0438 626 507	45 Or Less 46 - 65 66 - 75 76 - 85 86 - 95 96 - 105 Greater Than 105	Lateral Shift Taper Merge Taper 0 15 30 60 70 80 90 100 110 180	"B" Size spacing D D D D D D D D D D D	
On Site Contact	TOM 0418 273 884						

* This plan remains the property of Australian Traffic Solutions. *This TGS is not to scale. *This TGS Complies with Australian Standards 1742-3 and the TfNSW Traffic Control at Work-Sites Manual.

AUSTRALIAN TRAFFIC SOLUTIONS

www.invarion.com

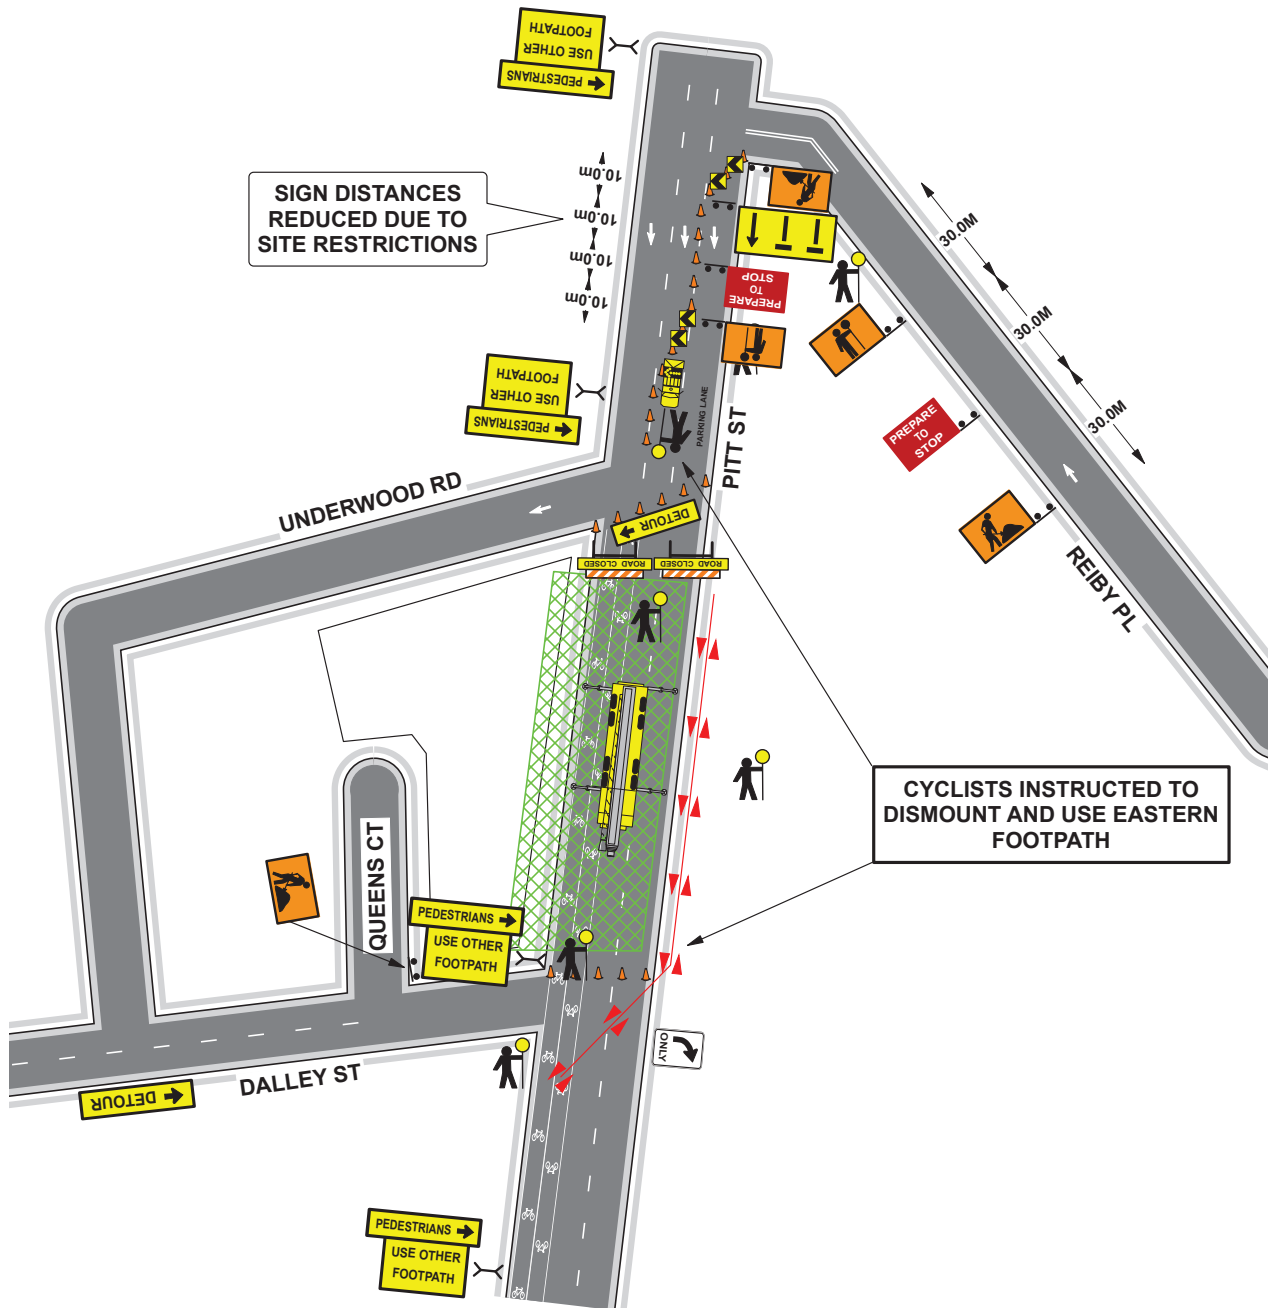

Plan Approved By: Michael Arthur
 ITMP / PWZTMP No: 0052236118
 Signature: *M. Arthur*
 Approval Date: 05/11/2021

Legend	
	Cone
	DISMOUNTED CYCLIST PATH
	Work Area

Client	Plan No : Date	ATS 1968 05/11/2021	Plan Drawn By Jared Abrahamse	Prepare a Work Zone Traffic Management Plan Card No. TCT0032472	Approximate Speed Of Traffic Km/h	Recommended Taper Length In Metres				Signs	
						Trailing Taper At Beginning Or End	Lateral Shift Taper	Merge Taper	Size	"B" spacing	
METRO DEMO	Type Of Closure	FULL ROAD CLOSURE			45 Or Less	15	0	15			"B"
Location Of Work 55 PITT ST, SYDNEY	On Site Contact	TOM 0418 273 884	9757 4351 or 0438 626 507		46 - 55	15	15	30			D
					56 - 65	30	30	60		D	
					66 - 75	N/A	70	115		D	
					76 - 85	N/A	80	130			
					86 - 95	N/A	90	145			
96 - 105	N/A	100	160								
Greater Than 105	N/A	110	180								

* This plan remains the property of Australian Traffic Solutions. *This TGS is not to scale. *This TGS Complies with Australian Standards 1742-3 and the TFNSW Traffic Control at Work Sites Manual.