

DESIGNER	AK	RM
JC		
CHECKED		APPROVED

NO	DATE	DESCRIPTION
02	11.08.2021	100% DETAILED DESIGN
01		NOT ISSUED
00		DESCRIPTION

NOTES
 1. FOR GENERAL NOTES REFER TO DRAWING SERIES 0000-CI-0005.


LEGEND

EXTENT OF WORKS	VEHICLE CROSSING (REFER TO DETAIL)
CONCRETE UNIT PAVING	PRAM RAMP (REFER TO DETAIL)
CONCRETE PAVING	PROPOSED SIGN POST
BRICK PAVING	PROPOSED STREET TREE
DECO GRANITE	PROPOSED LIGHT POLE / TRAFFIC SIGNAL
FLEXIBLE ROAD PAVEMENT	PROPOSED STREET LIGHTING PIT
ROAD PAVEMENT (MILL AND RE-SHEET)	DRAINAGE PITS (REFER DRAINAGE DRAWINGS FOR DETAILS)
CYCLEWAY ROAD PAVEMENT	STREET FURNITURE (REFER TO DETAILS)
LANDSCAPING	GALVANISED STEEL EDGE (REFER TO DETAILS)
TURF	STRUCTURAL CELL EXTENTS
MAKE GOOD ALL DISTURBED AREA	
RETAINING WALL	
TEMPORARY PRECAST CONCRETE KERB	



This drawing is confidential and shall only be used for the purpose of this project. The signing of this title block confirms the design and drafting of this project have been prepared and checked in accordance with the AECOM quality assurance system to ISO 9001:2000.

REGISTRATION

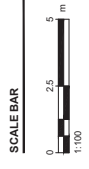

PROJECT MANAGEMENT INITIALS

DESIGNER	CHECKED	APPROVED

ISSUE/REVISION	NO	DATE	DESCRIPTION

KEY PLAN

PROJECT NUMBER
 60592217



SHEET TITLE
 GS2AC EASTERN SECTION
 TRAFFIC COMMITTEE PLAN

SHEET 01
 SHEET NUMBER
 60592217-SKE-00-0000-CH-0071

NOTES
 1. FOR GENERAL NOTES REFER TO DRAWING SERIES 1000-CH-0005.


LEGEND

- PROPOSED SIGN POST
- PROPOSED SIGNAGE
- EXISTING SIGNAGE (TO BE RETAINED)
- EXISTING SIGNAGE (TO BE REMOVED)
- TACTILE GROUND SURFACE INDICATORS
- EXISTING LINE MARKINGS TO BE REMOVED

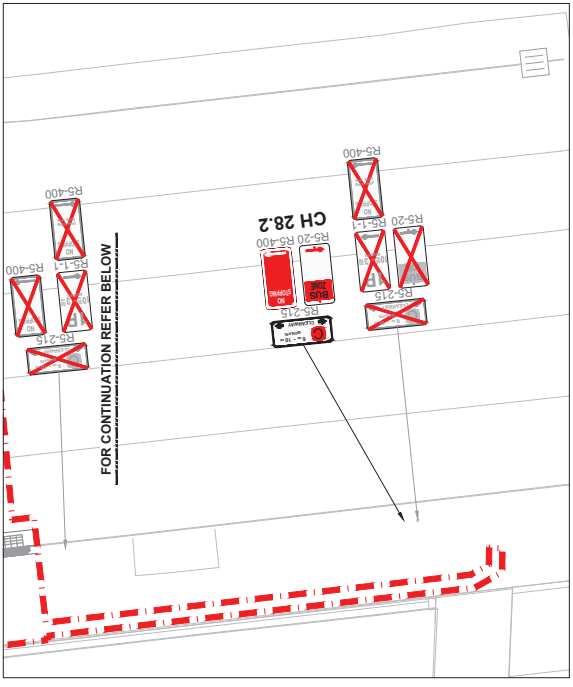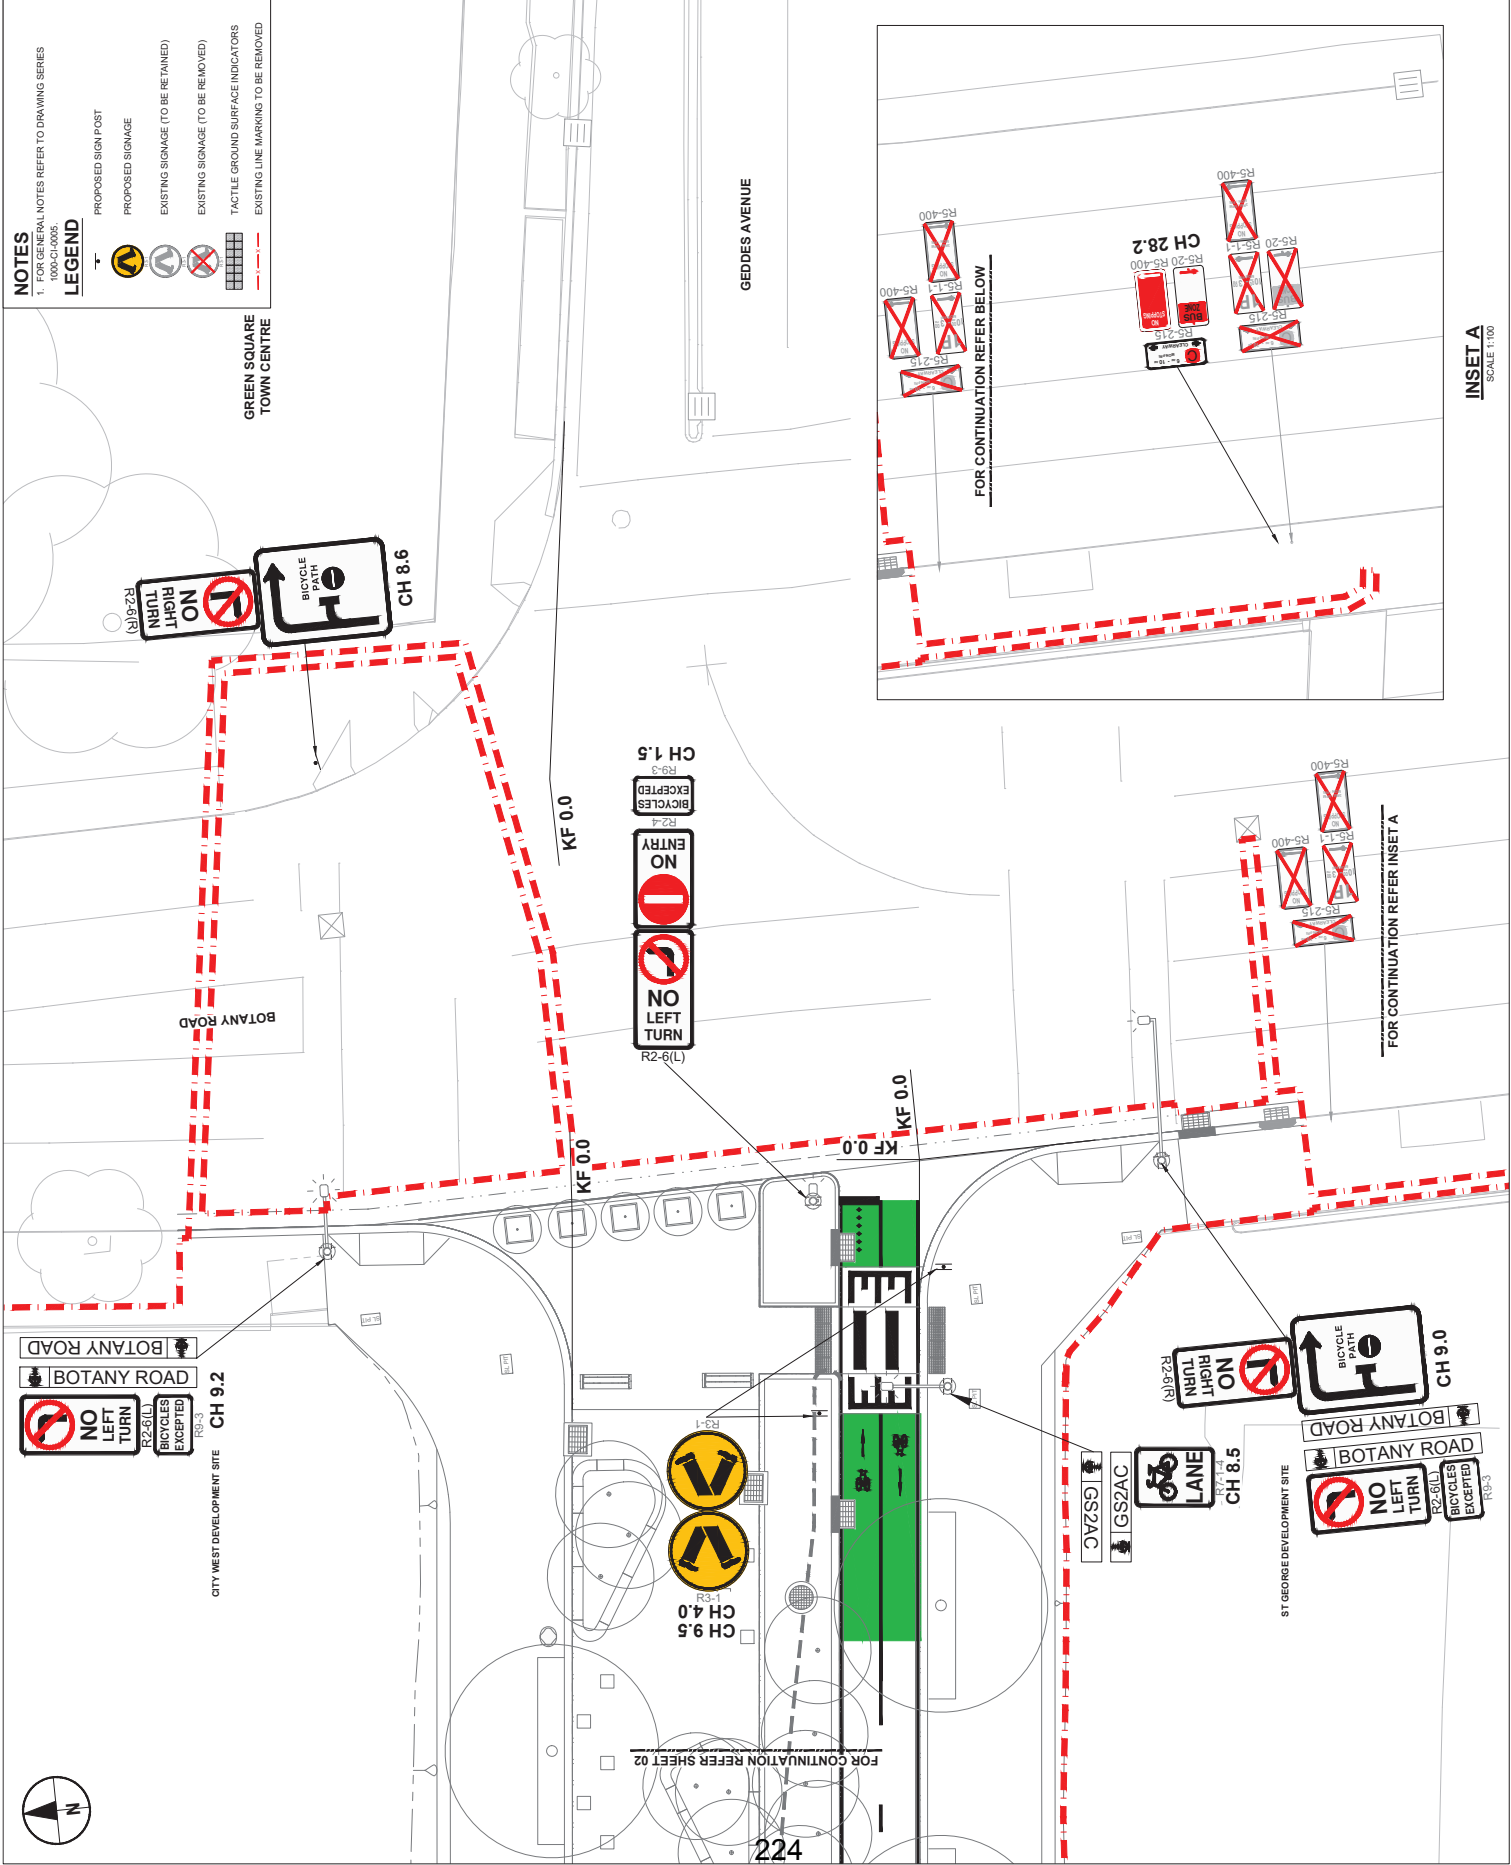

DESIGNER	CHECKED	APPROVED


NO	DATE	DESCRIPTION
01		

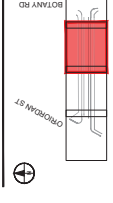


NOTES
 1. FOR GENERAL NOTES REFER TO DRAWING SERIES 1000-CH-0005.

LEGEND

- PROPOSED SIGN POST
- PROPOSED SIGNAGE
- EXISTING SIGNAGE (TO BE RETAINED)
- EXISTING SIGNAGE (TO BE REMOVED)
- TACTILE GROUND SURFACE INDICATORS
- EXISTING LINE MARKINGS TO BE REMOVED

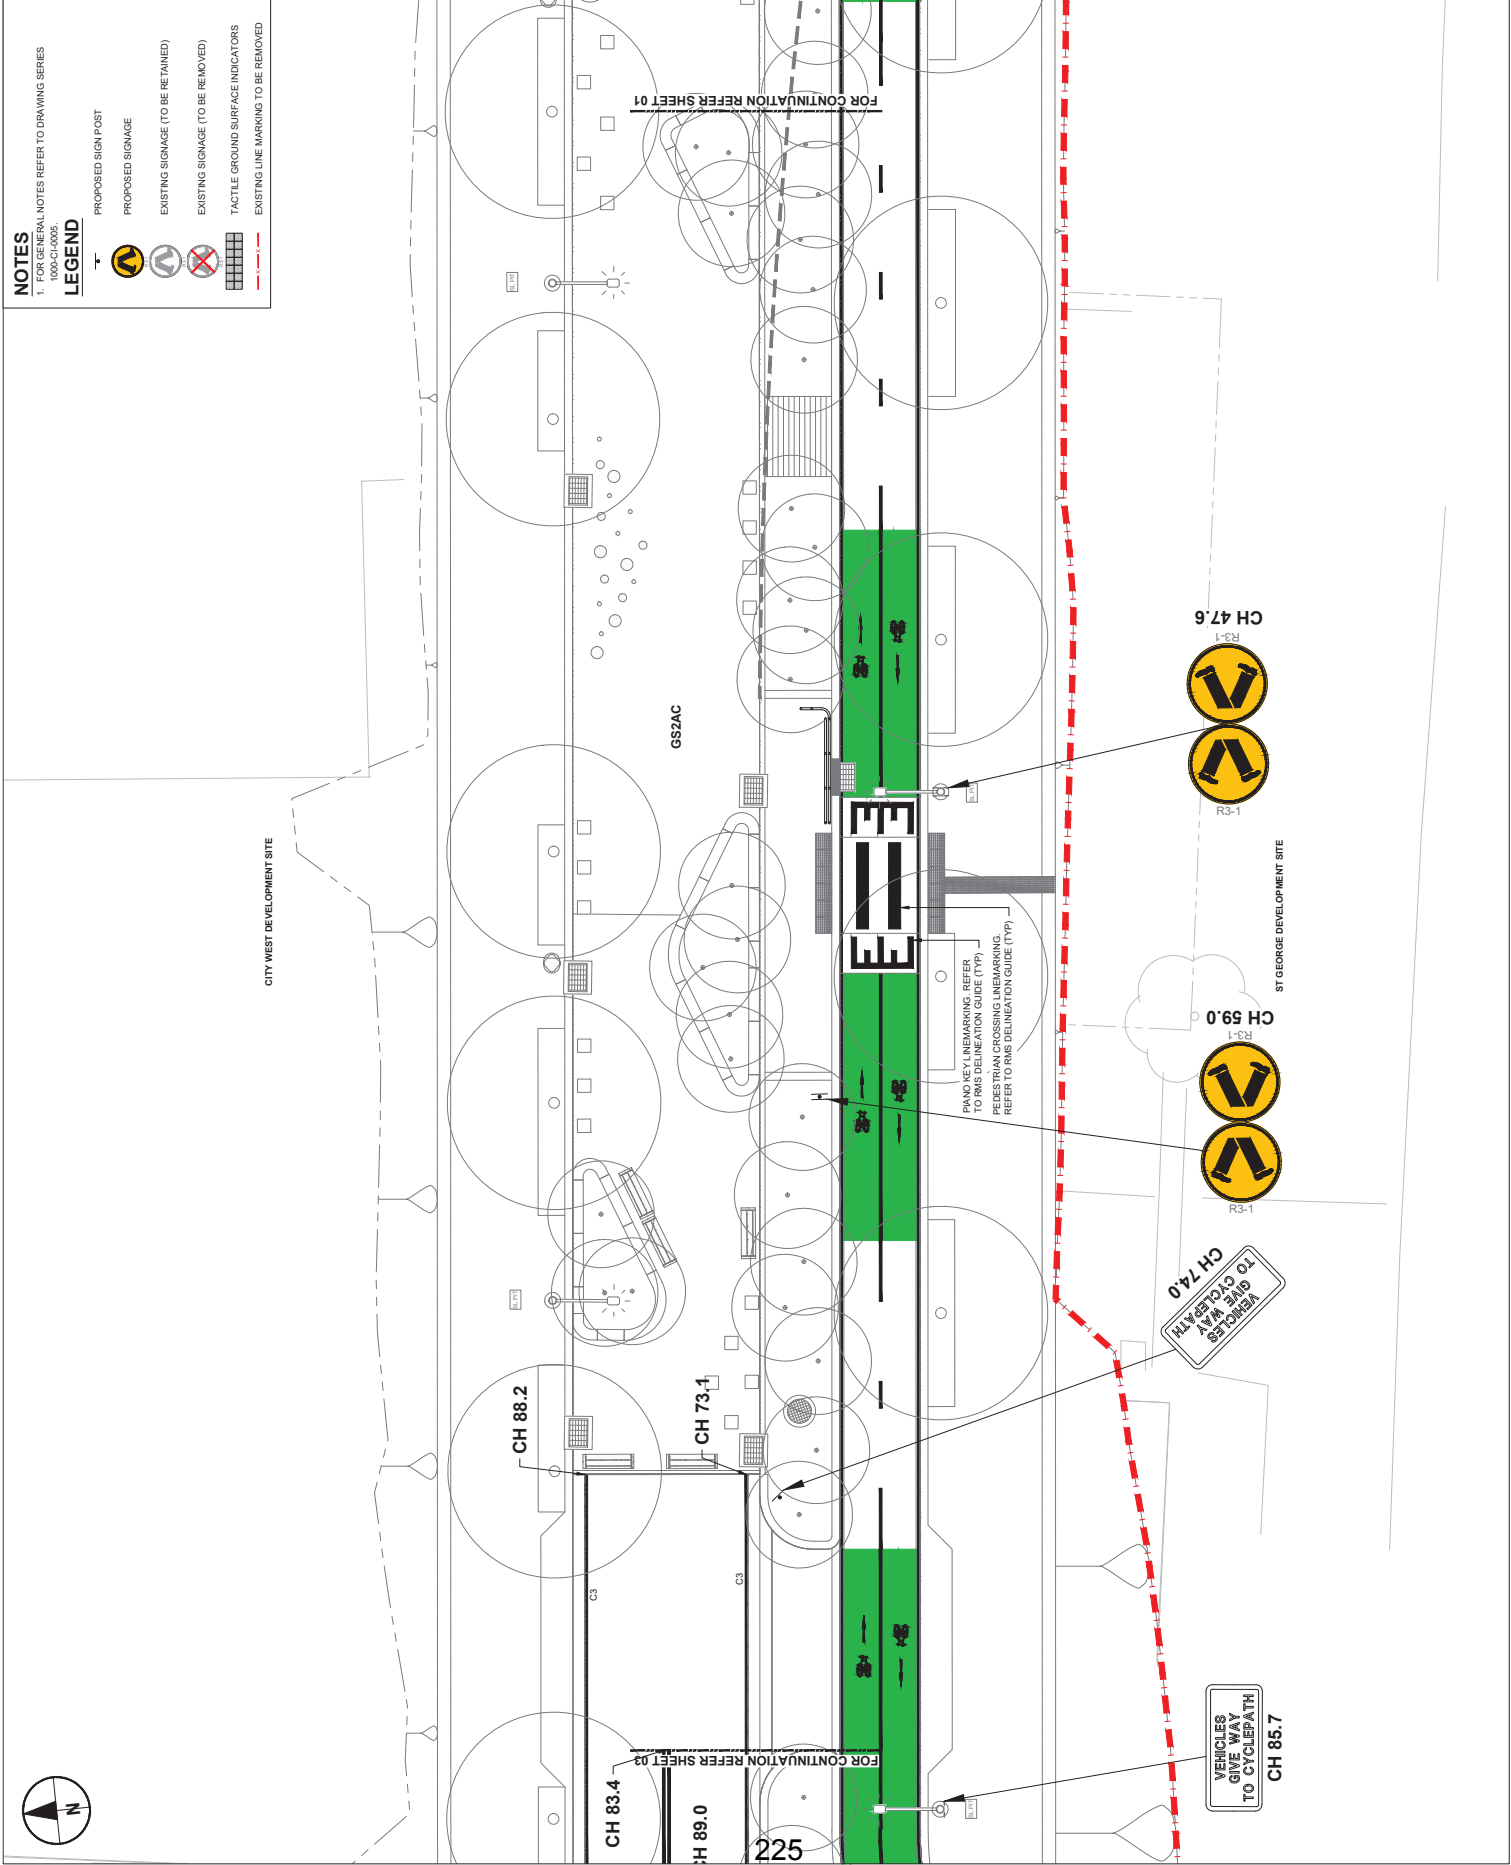

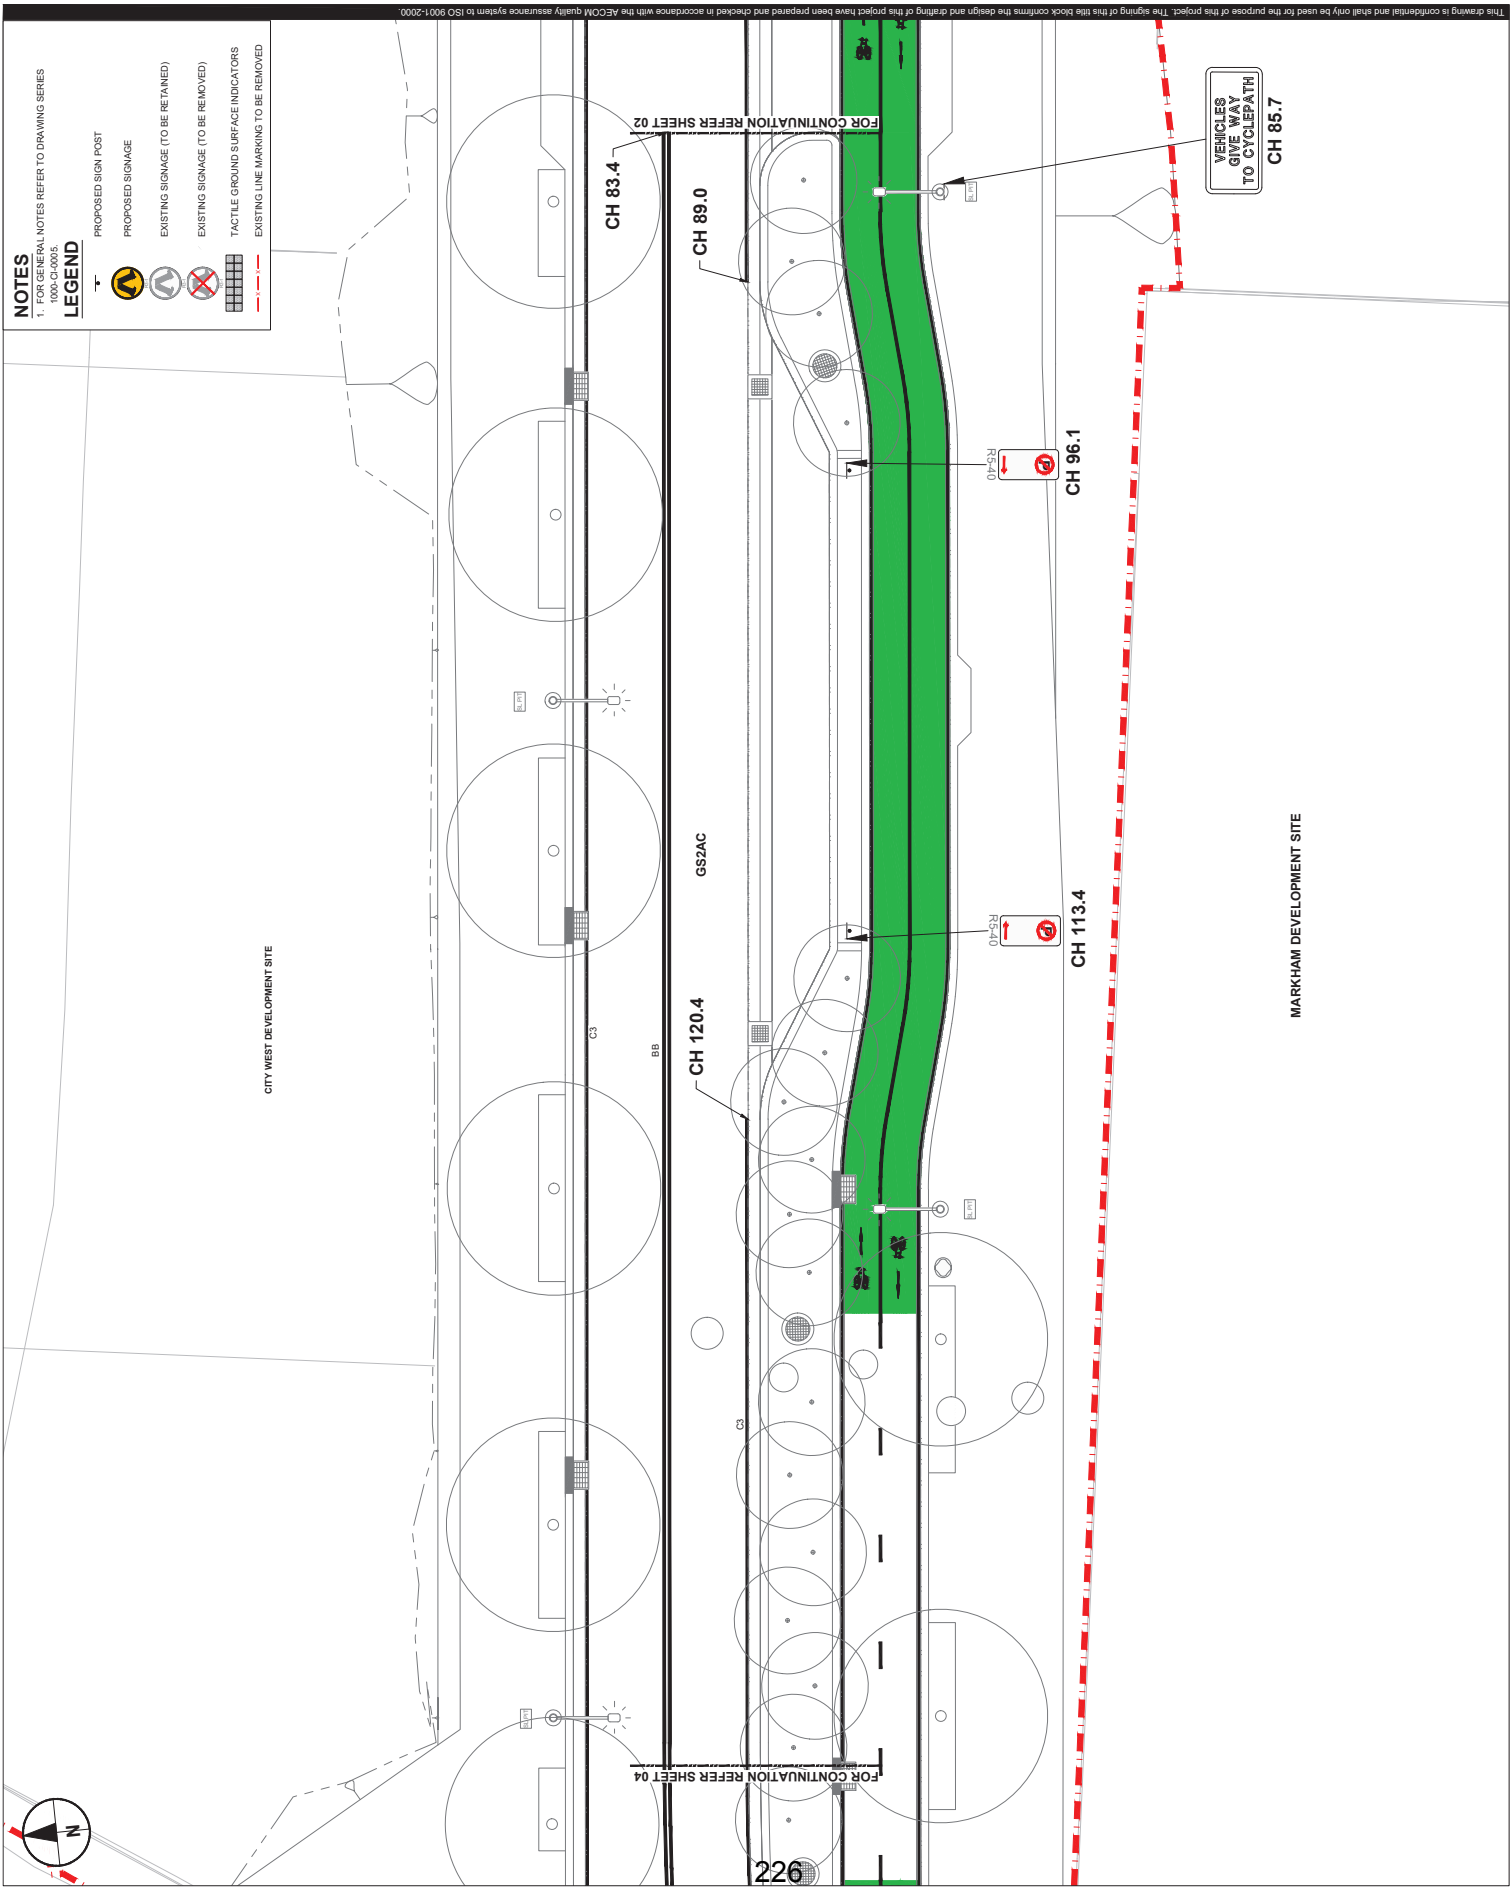

NOTES
 1. FOR GENERAL NOTES REFER TO DRAWING SERIES 1000-CI-0005.

LEGEND


- PROPOSED SIGN POST
- PROPOSED SIGNAGE
- EXISTING SIGNAGE (TO BE RETAINED)
- EXISTING SIGNAGE (TO BE REMOVED)
- TACTILE GROUND SURFACE INDICATORS
- EXISTING LINE MARKINGS TO BE REMOVED

PROJECT
GREEN SQUARE TO ASHMORE CONNECTOR

CLIENT
CITY OF SYDNEY

CONSULTANT
 AECOM Australia Pty Ltd
 A.B.N. 20 093 848 925
 www.aecom.com

REGISTRATION

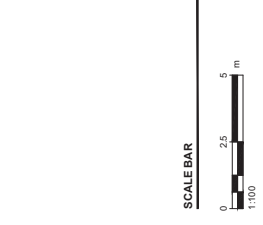

PROJECT MANAGEMENT INITIALS

DESIGNER	CHECKED	APPROVED

ISSUE/REVISION

NO	DATE	DESCRIPTION
01		

KEY PLAN

PROJECT NUMBER
60592217


SHEET TITLE
GS2AC EASTERN SECTION TRAFFIC COMMITTEE PLAN

SHEET 03
SHEET NUMBER
60592217-SKE-00-0000-CI-0073




DESIGNER	CHECKED	APPROVED

NO	DATE	DESCRIPTION
01		

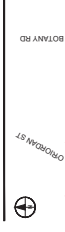

This drawing is confidential and shall only be used for the purpose of this project. The signing of this block confirms the design and drafting of this project have been prepared and checked in accordance with the AECOM quality assurance system to ISO 9001:2000.

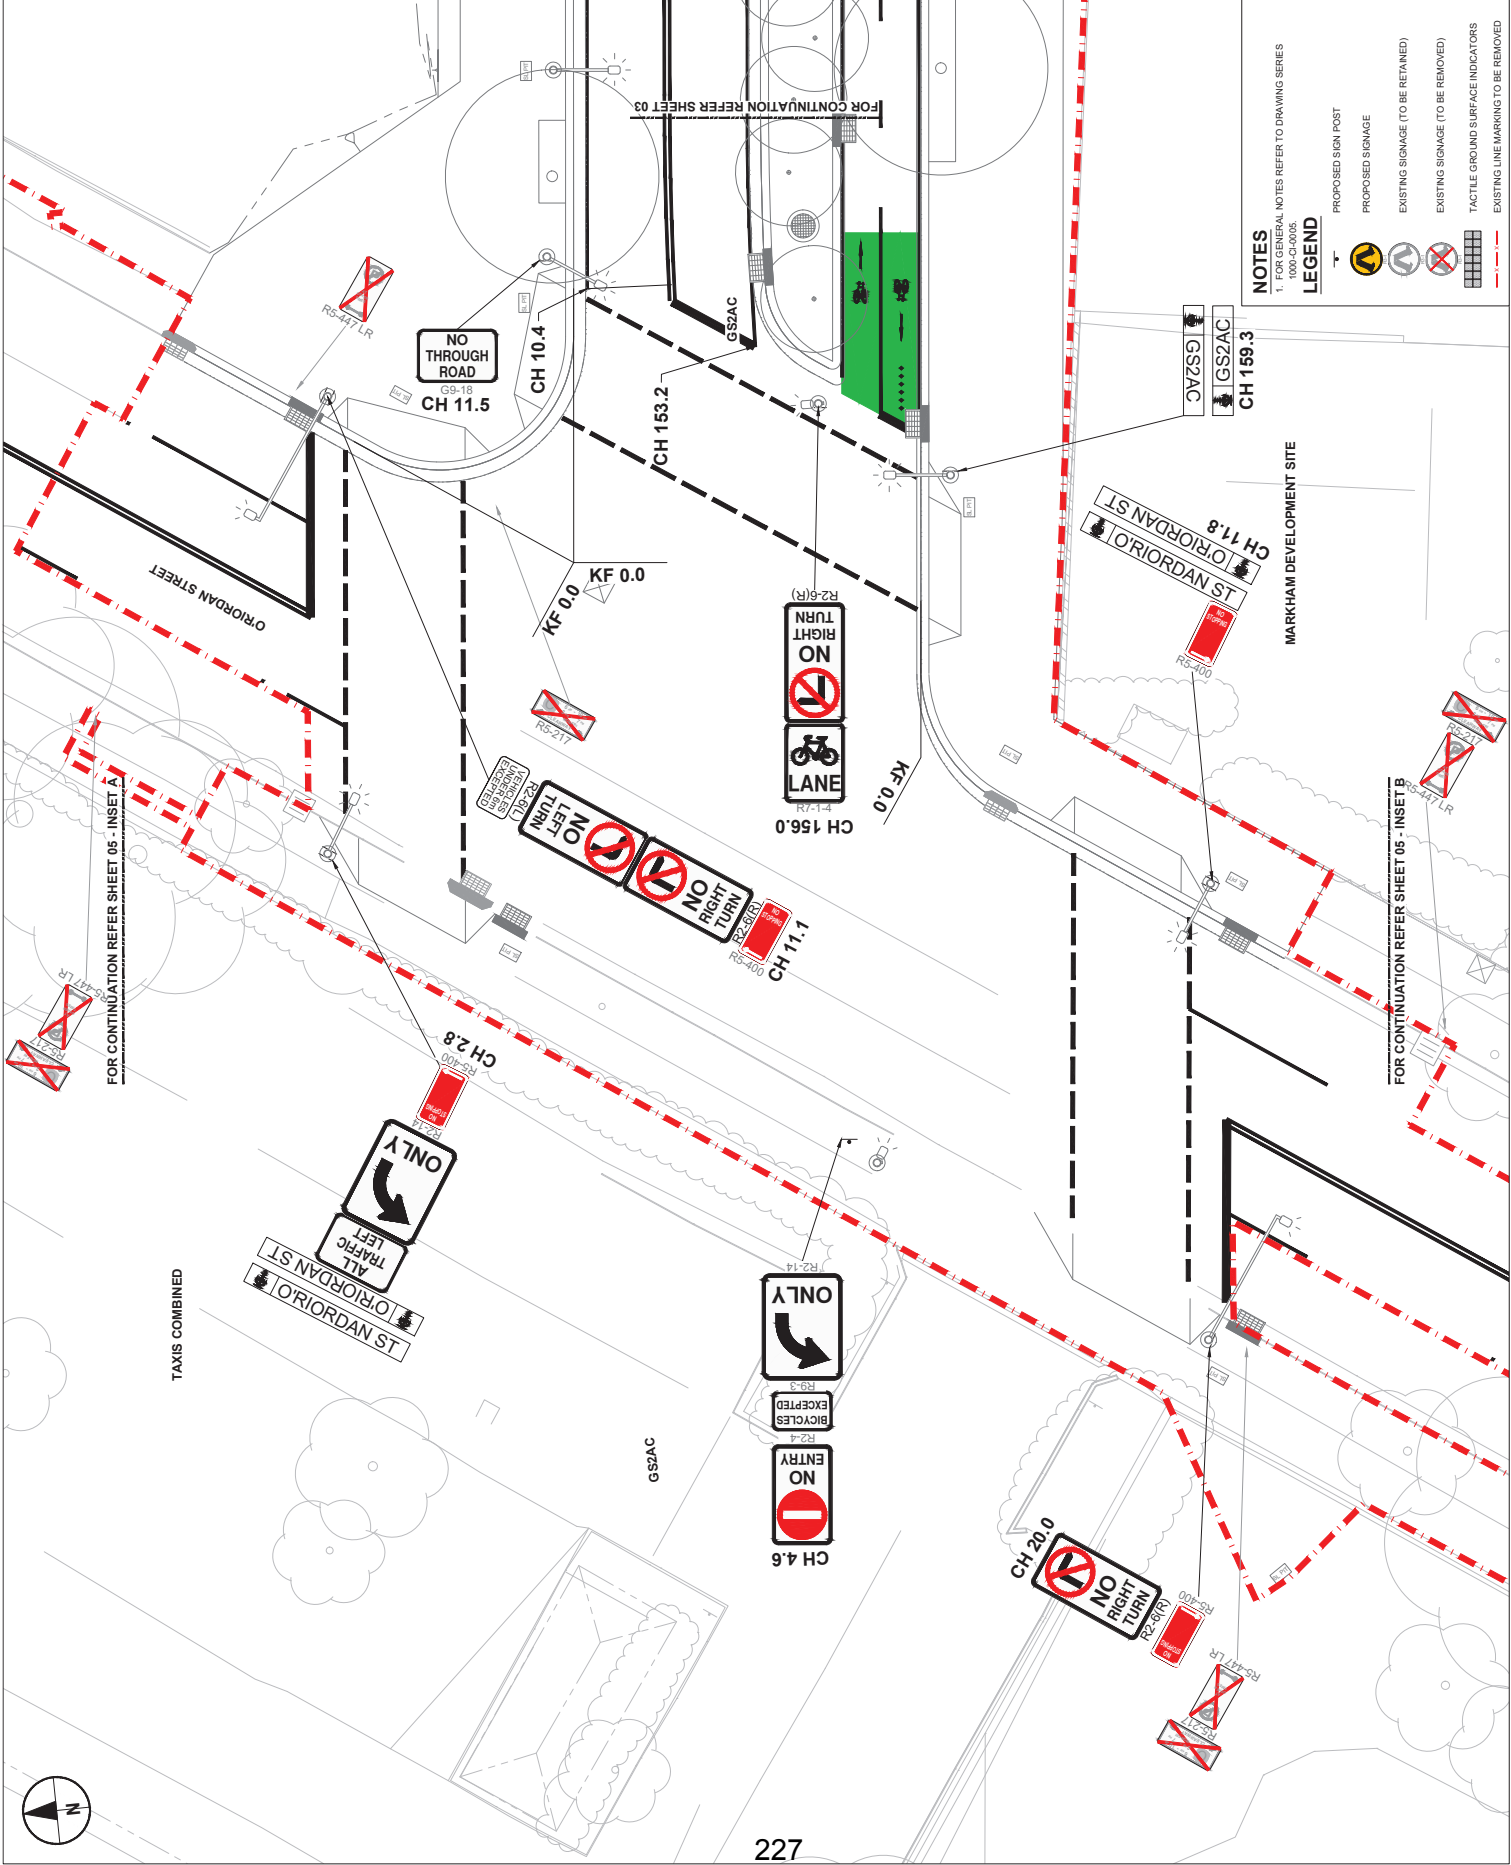

NOTES

- FOR GENERAL NOTES REFER TO DRAWING SERIES 1000-CH-0005.


LEGEND

- PROPOSED SIGN POST
- PROPOSED SIGNAGE
- EXISTING SIGNAGE (TO BE RETAINED)
- EXISTING SIGNAGE (TO BE REMOVED)
- TACTILE GROUND SURFACE INDICATORS
- EXISTING LINE MARKINGS TO BE REMOVED




DESIGNER	CHECKED	APPROVED


ISSUE/REVISION	DATE	DESCRIPTION
01		

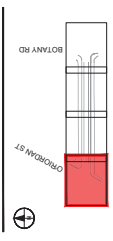

This drawing is confidential and shall only be used for the purpose of this project. The signing of this block confirms the design and drafting of this project have been prepared and checked in accordance with the AECOM quality assurance system to ISO 9001:2000.

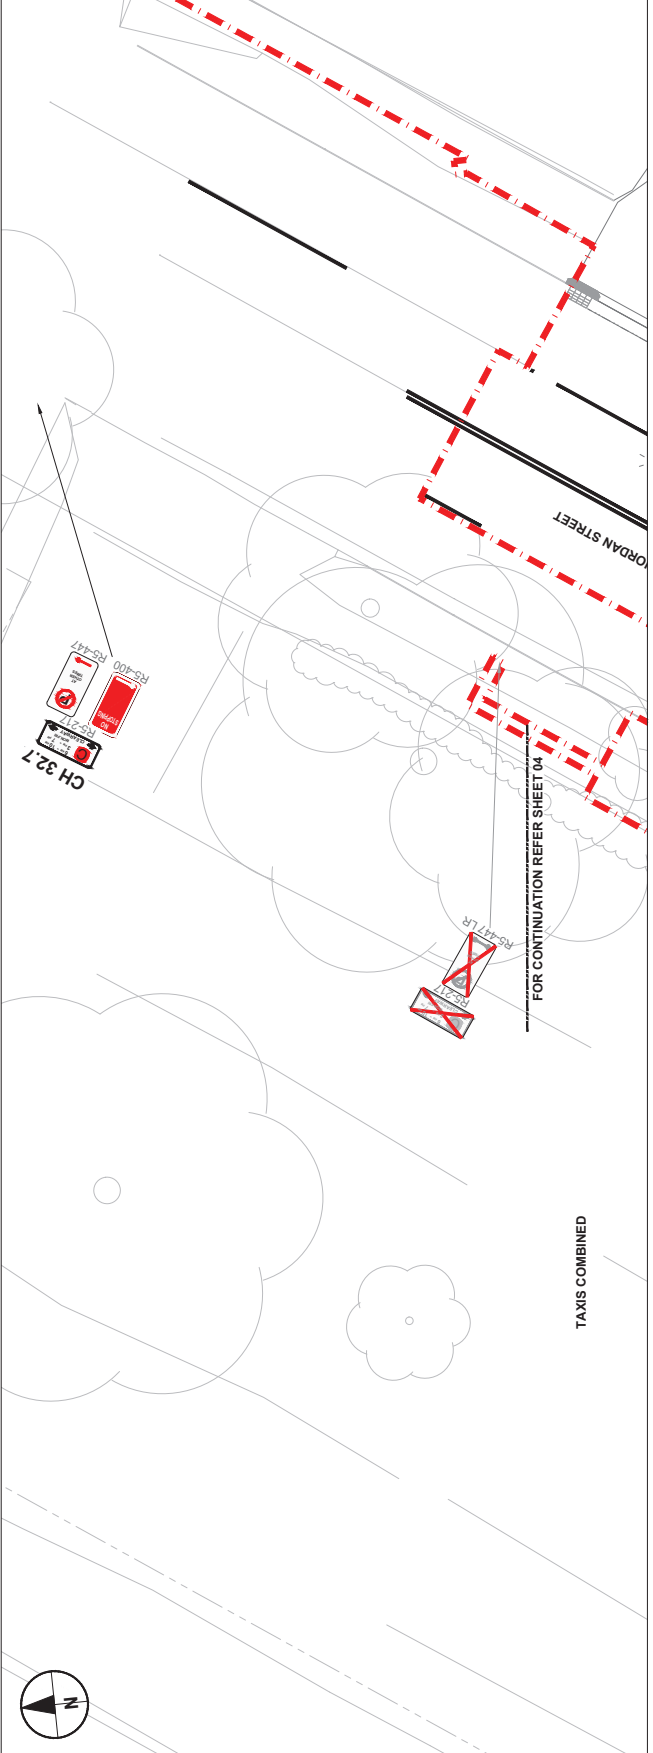

INSET A
 SCALE 1:100

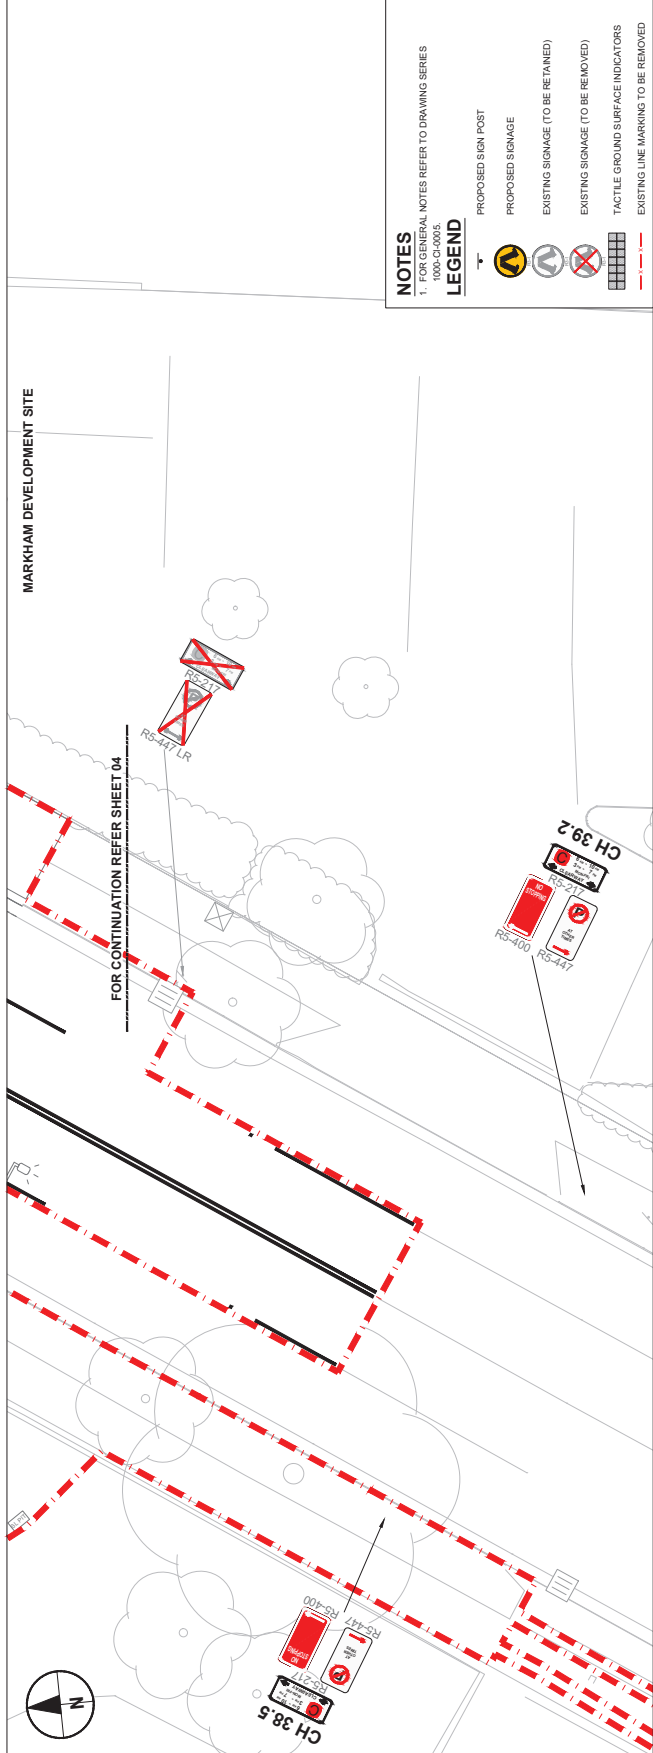

INSET B
 SCALE 1:100


NOTES
 1. FOR GENERAL NOTES REFER TO DRAWING SERIES 1000-CL-0005

LEGEND

- PROPOSED SIGN POST
- PROPOSED SIGNAGE
- EXISTING SIGNAGE (TO BE RETAINED)
- EXISTING SIGNAGE (TO BE REMOVED)
- TACTILE GROUND SURFACE INDICATORS
- EXISTING LINE MARKING TO BE REMOVED

DESIGNER	CHECKED	APPROVED


NO	DATE	DESCRIPTION

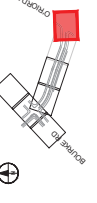

NOTES
FOR GENERAL NOTES REFER TO DRAWING 2000-CH0005.


LEGEND

- PROPOSED SIGN POST
- PROPOSED SIGNAGE
- EXISTING SIGNAGE (TO BE RETAINED)
- EXISTING SIGNAGE (TO BE REMOVED)
- EXISTING LINE MARKING TO BE REMOVED

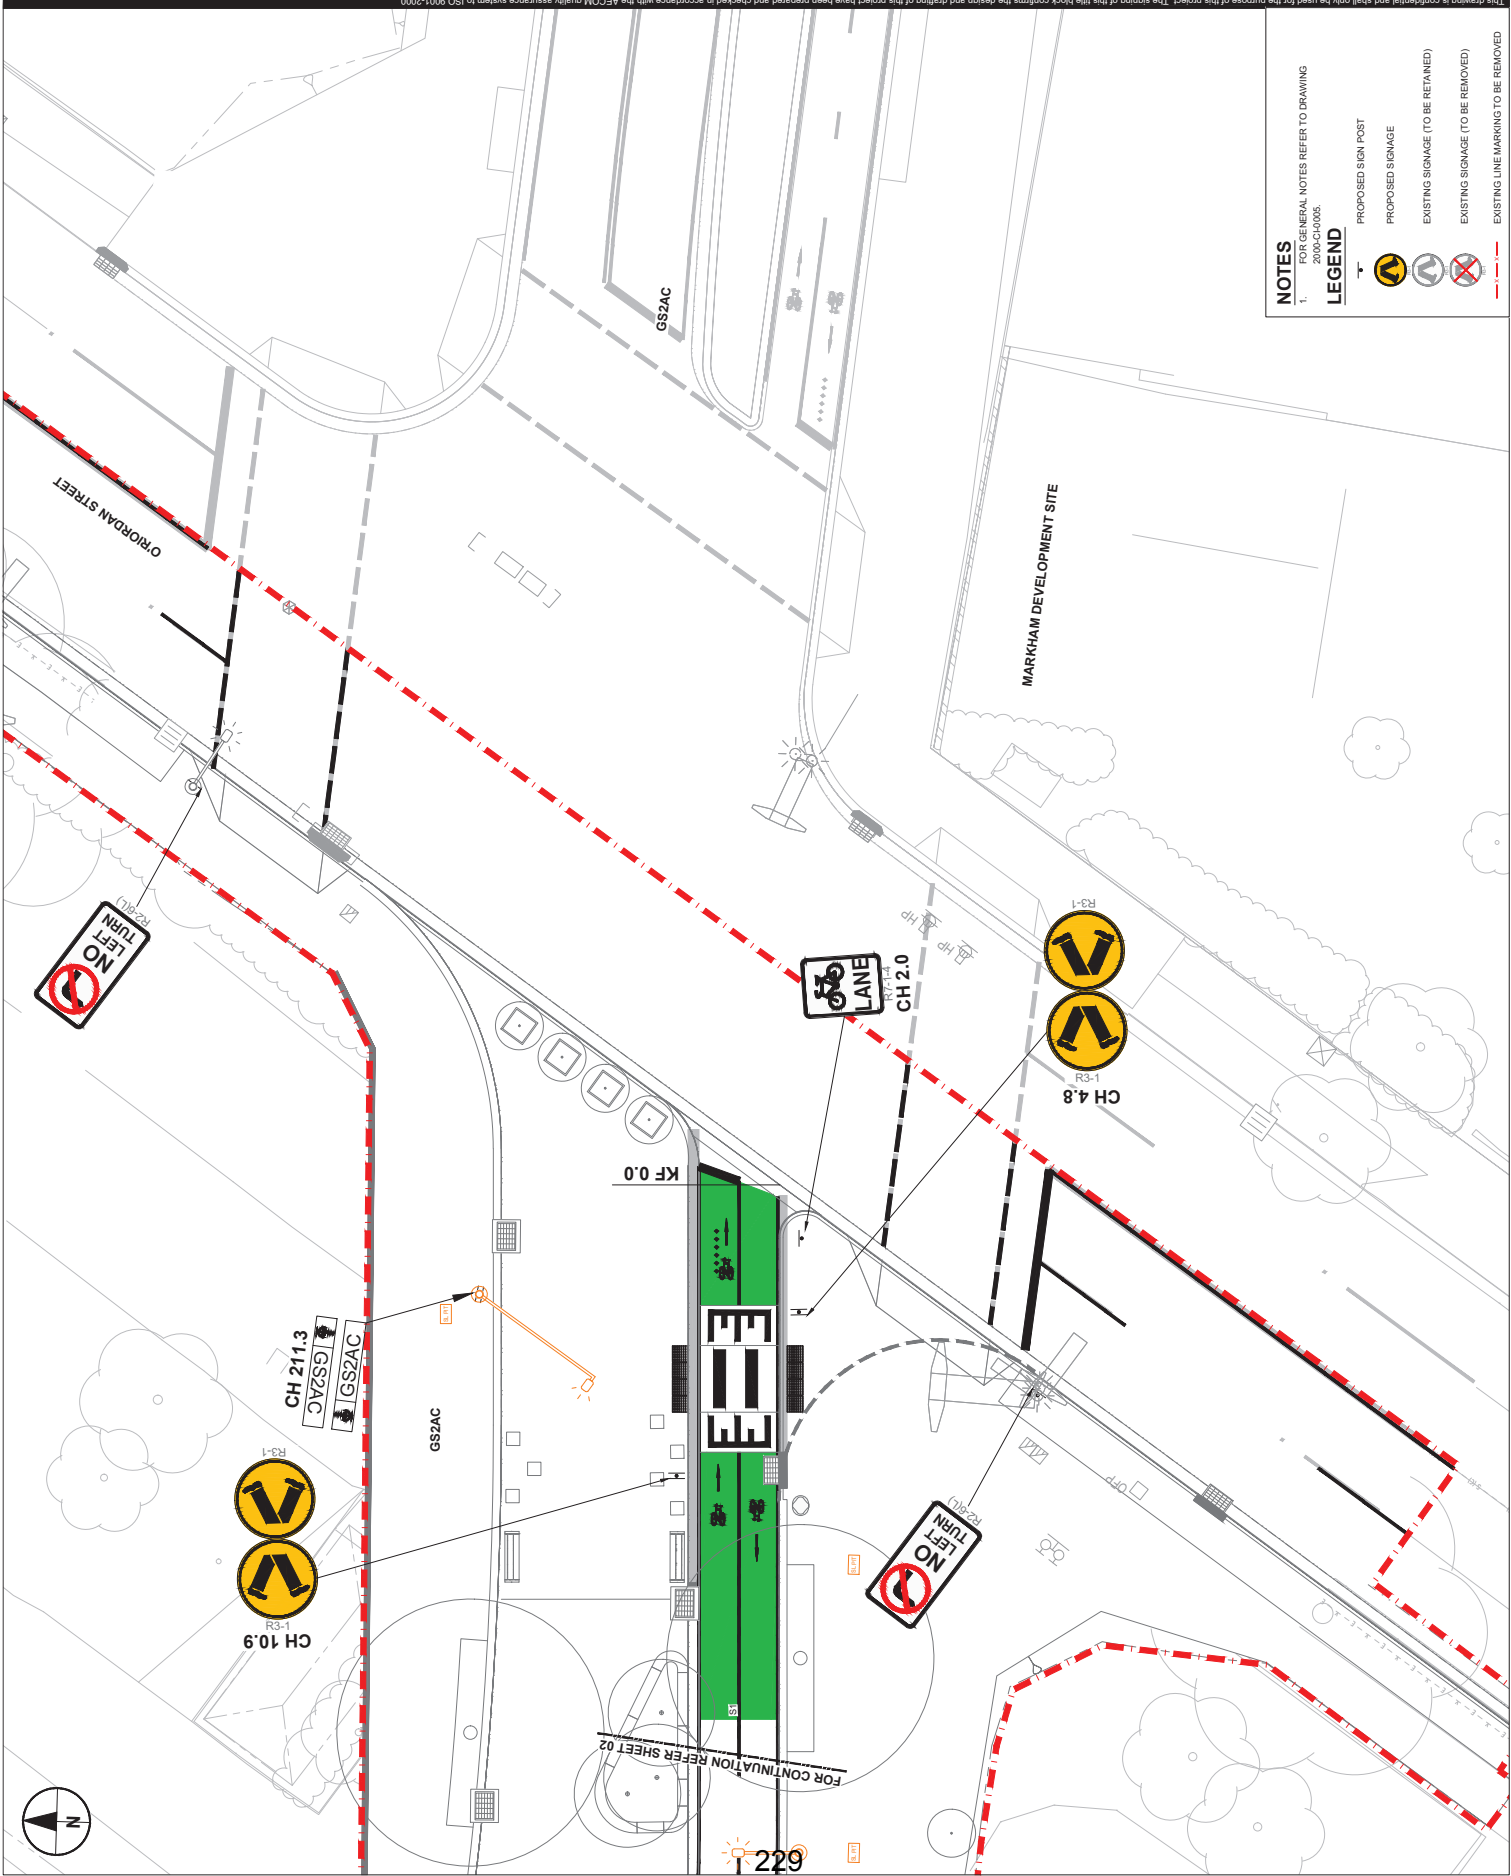


IC	AK	RM
DESIGNER	CHECKED	APPROVED

NO	DATE	DESCRIPTION
01	22/04/2021	50% DETAILED DESIGN

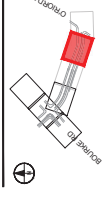

60592217

GS2AC WESTERN SECTION
 SIGNAGE AND LINEMARKING
 PLAN
 SHEET 02
 SHEET NUMBER

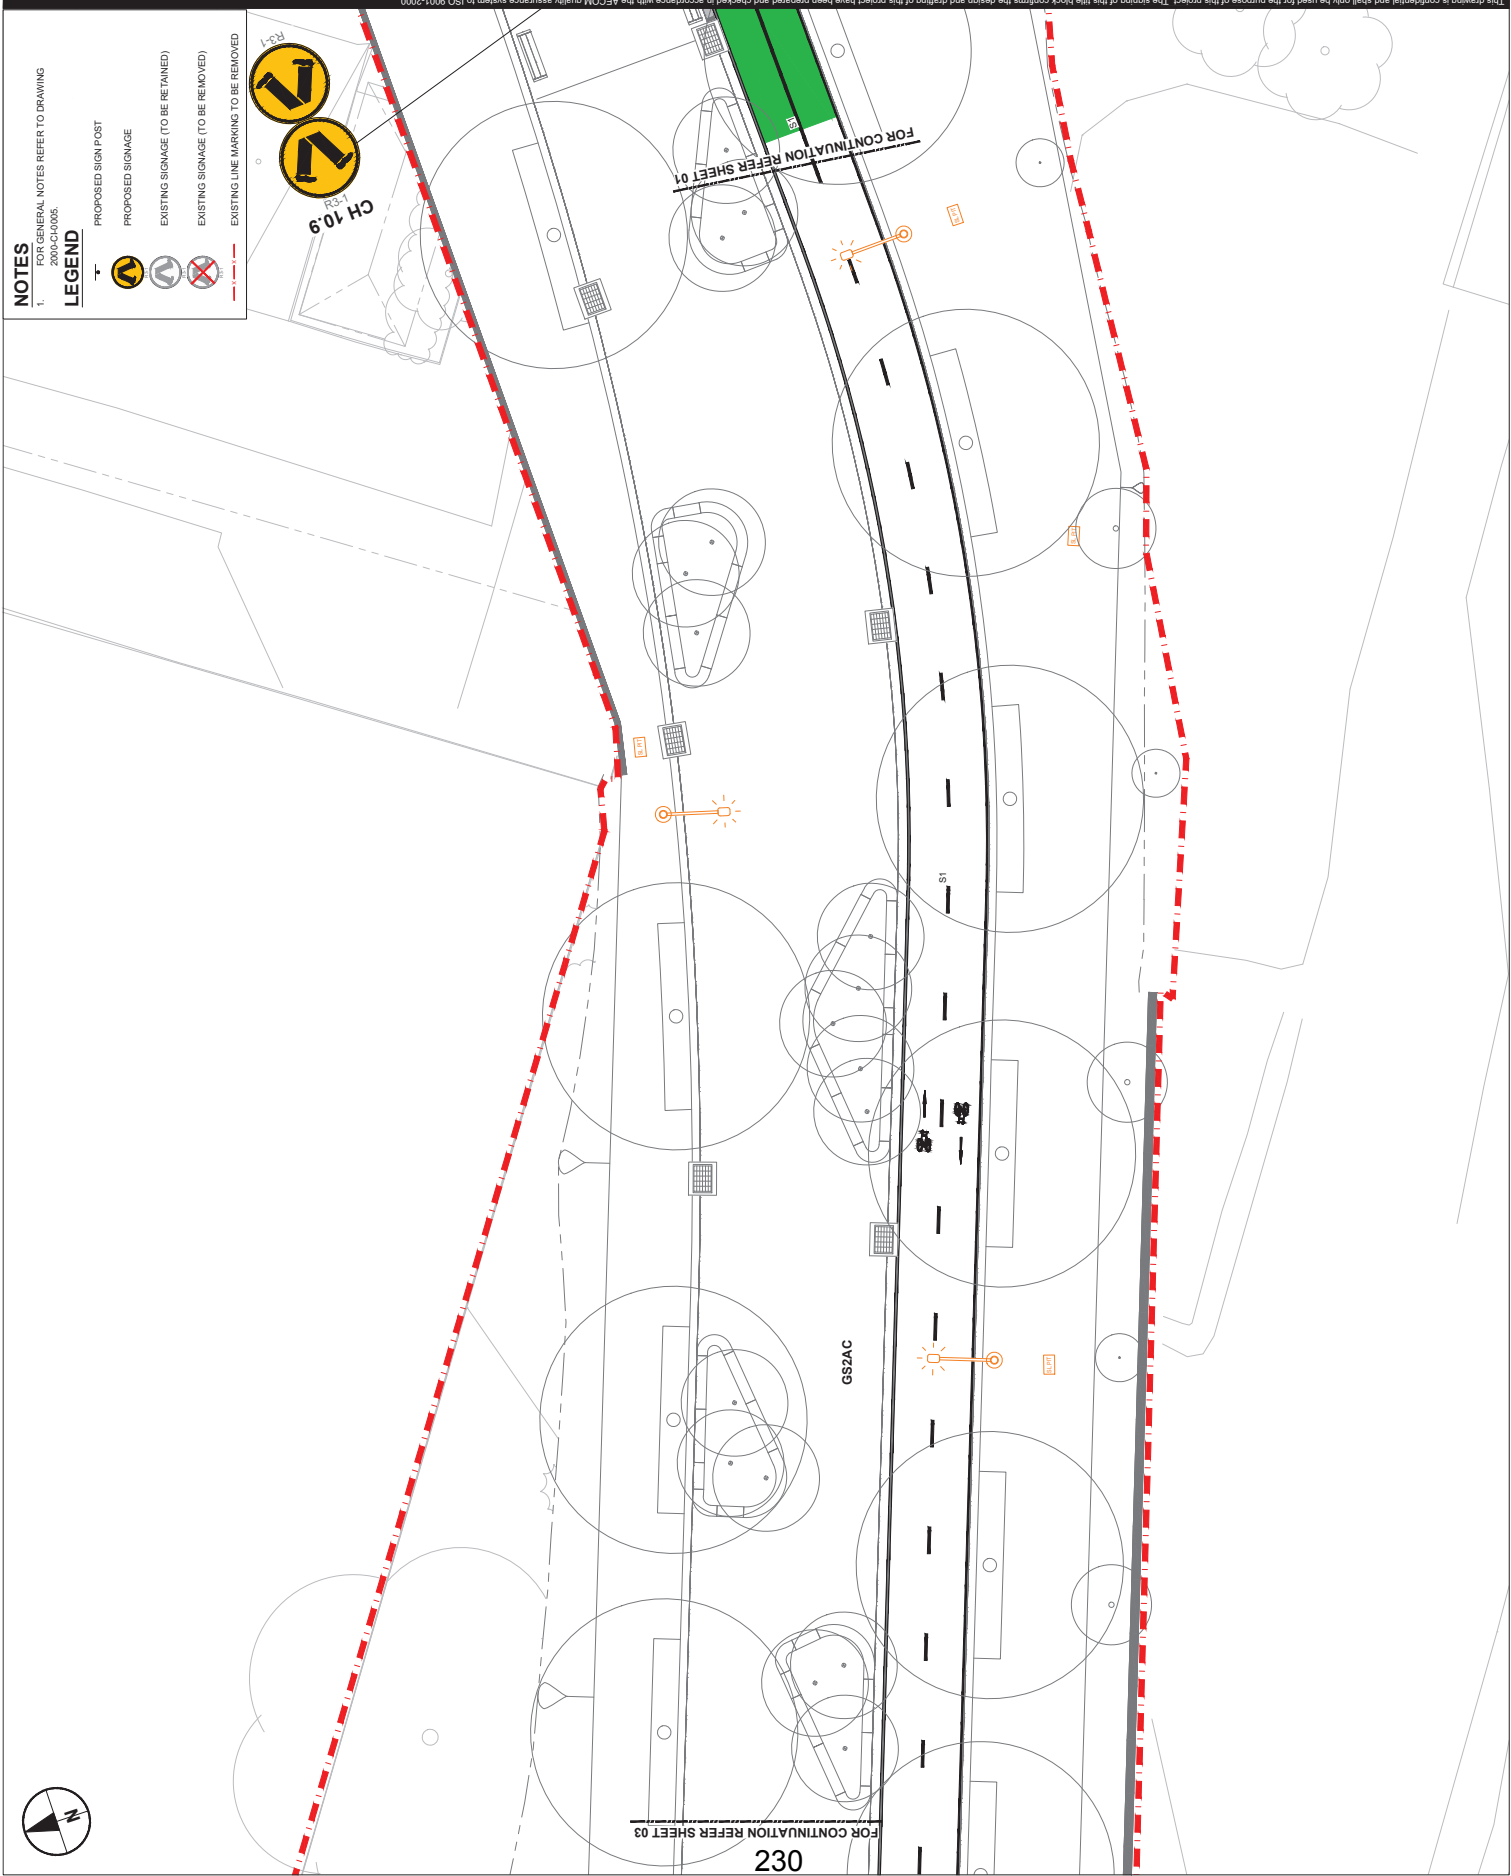



NOTES
 1. FOR GENERAL NOTES REFER TO DRAWING 2000-CI-0005

LEGEND

- PROPOSED SIGN POST
- PROPOSED SIGNAGE
- EXISTING SIGNAGE (TO BE RETAINED)
- EXISTING SIGNAGE (TO BE REMOVED)
- EXISTING LINE MARKING TO BE REMOVED

DESIGNER	CHECKED	APPROVED

NO	DATE	DESCRIPTION
01		

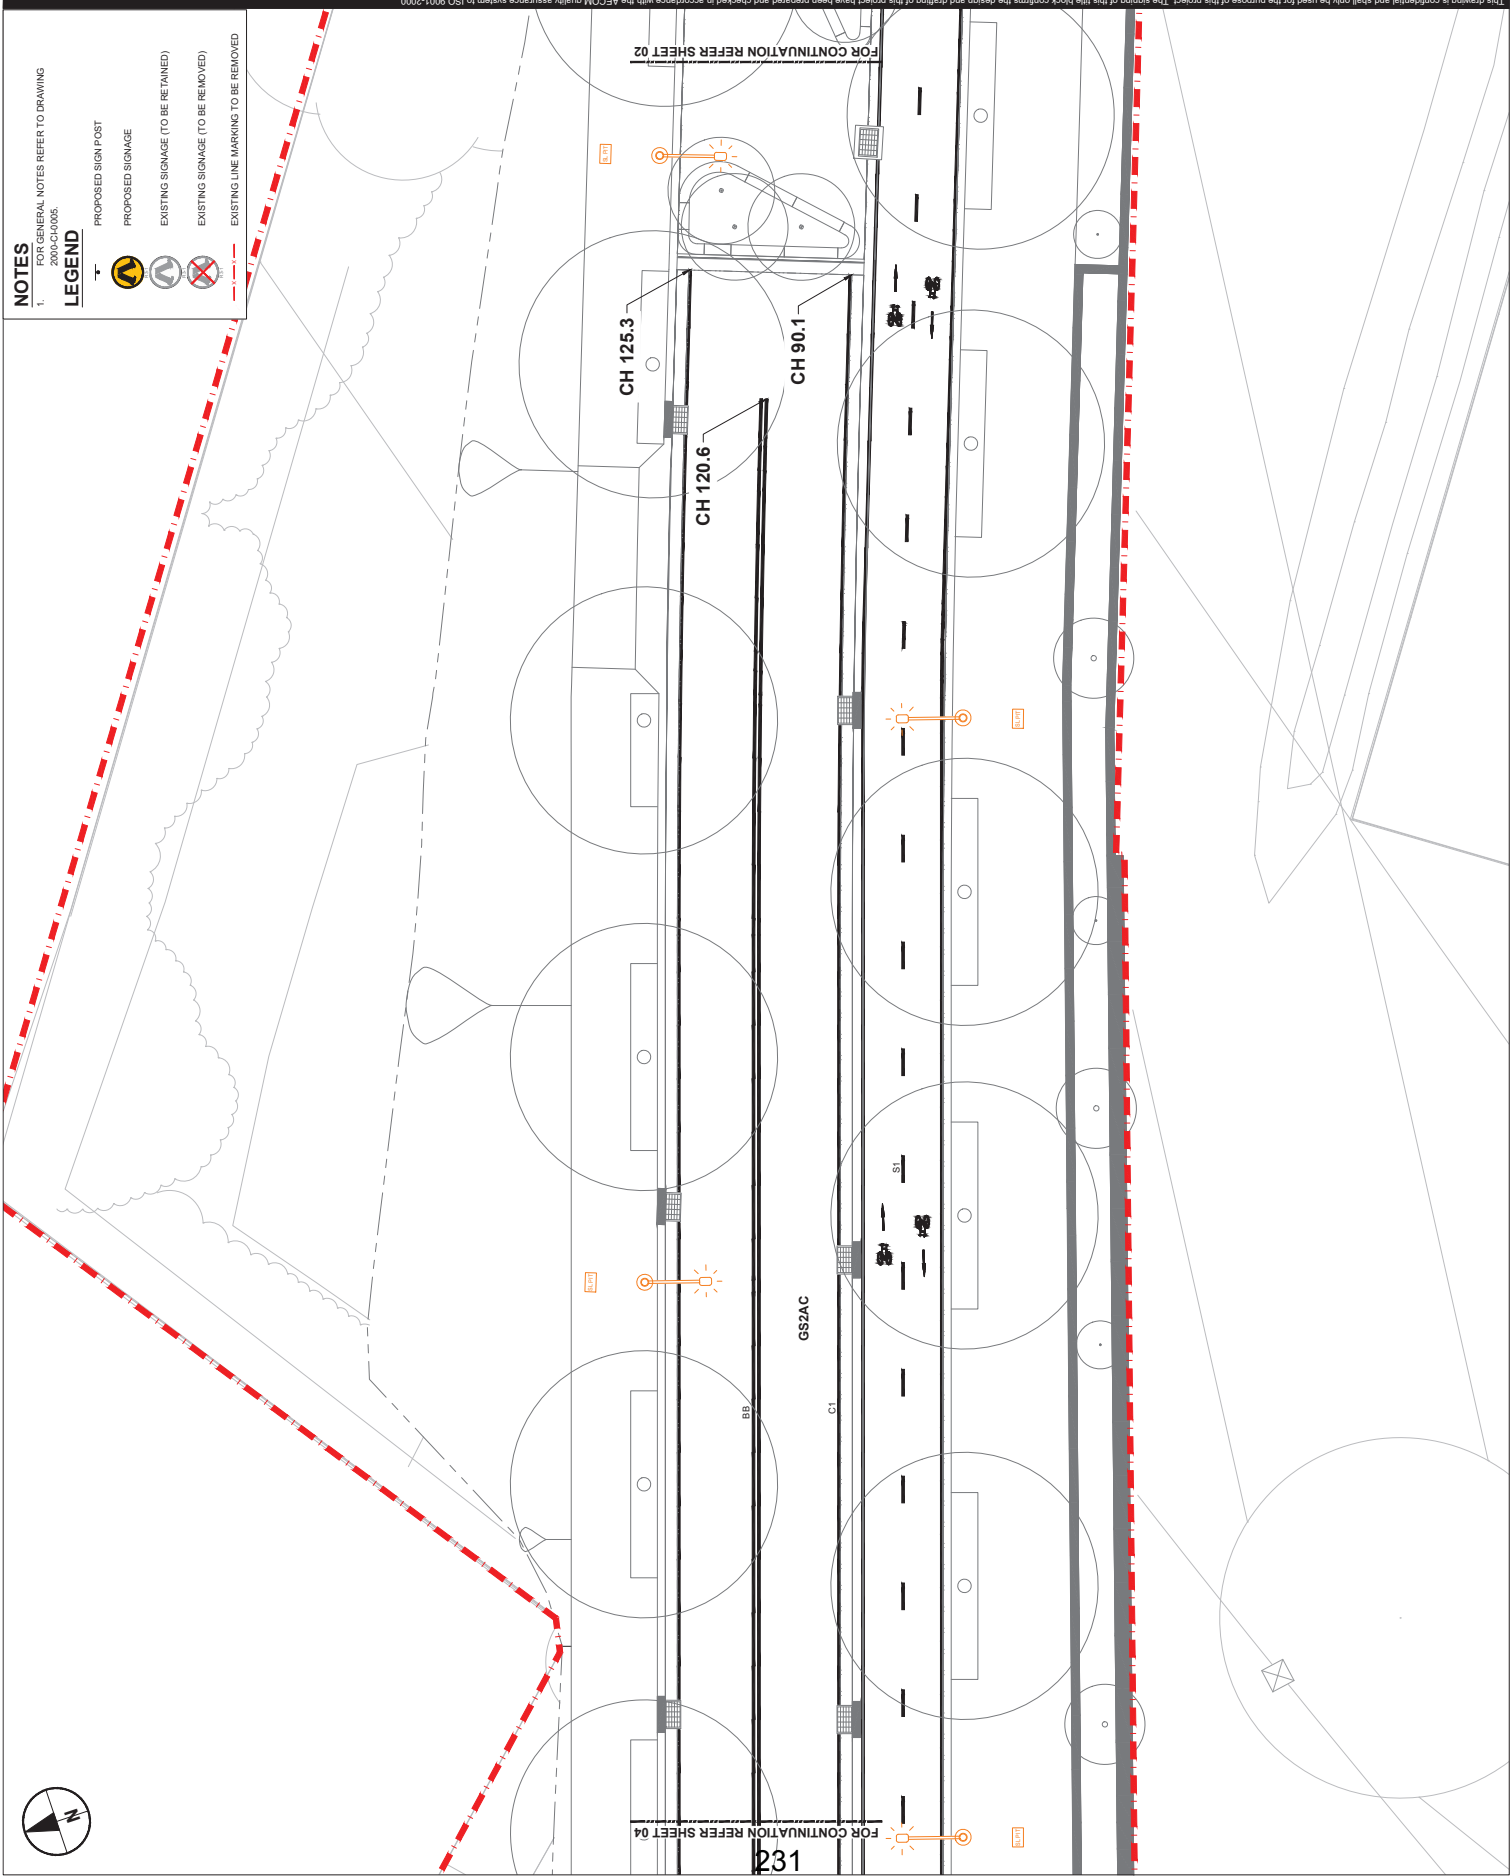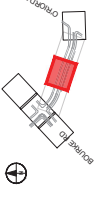

NOTES
1. FOR GENERAL NOTES REFER TO DRAWING 2000-CI-0005

LEGEND



- PROPOSED SIGN POST
- PROPOSED SIGNAGE
- EXISTING SIGNAGE (TO BE RETAINED)
- EXISTING SIGNAGE (TO BE REMOVED)
- EXISTING LINE MARKINGS TO BE REMOVED

FOR CONTINUATION REFER SHEET 02

FOR CONTINUATION REFER SHEET 04

DESIGNER	CHECKED	APPROVED

NO	DATE	DESCRIPTION
01		

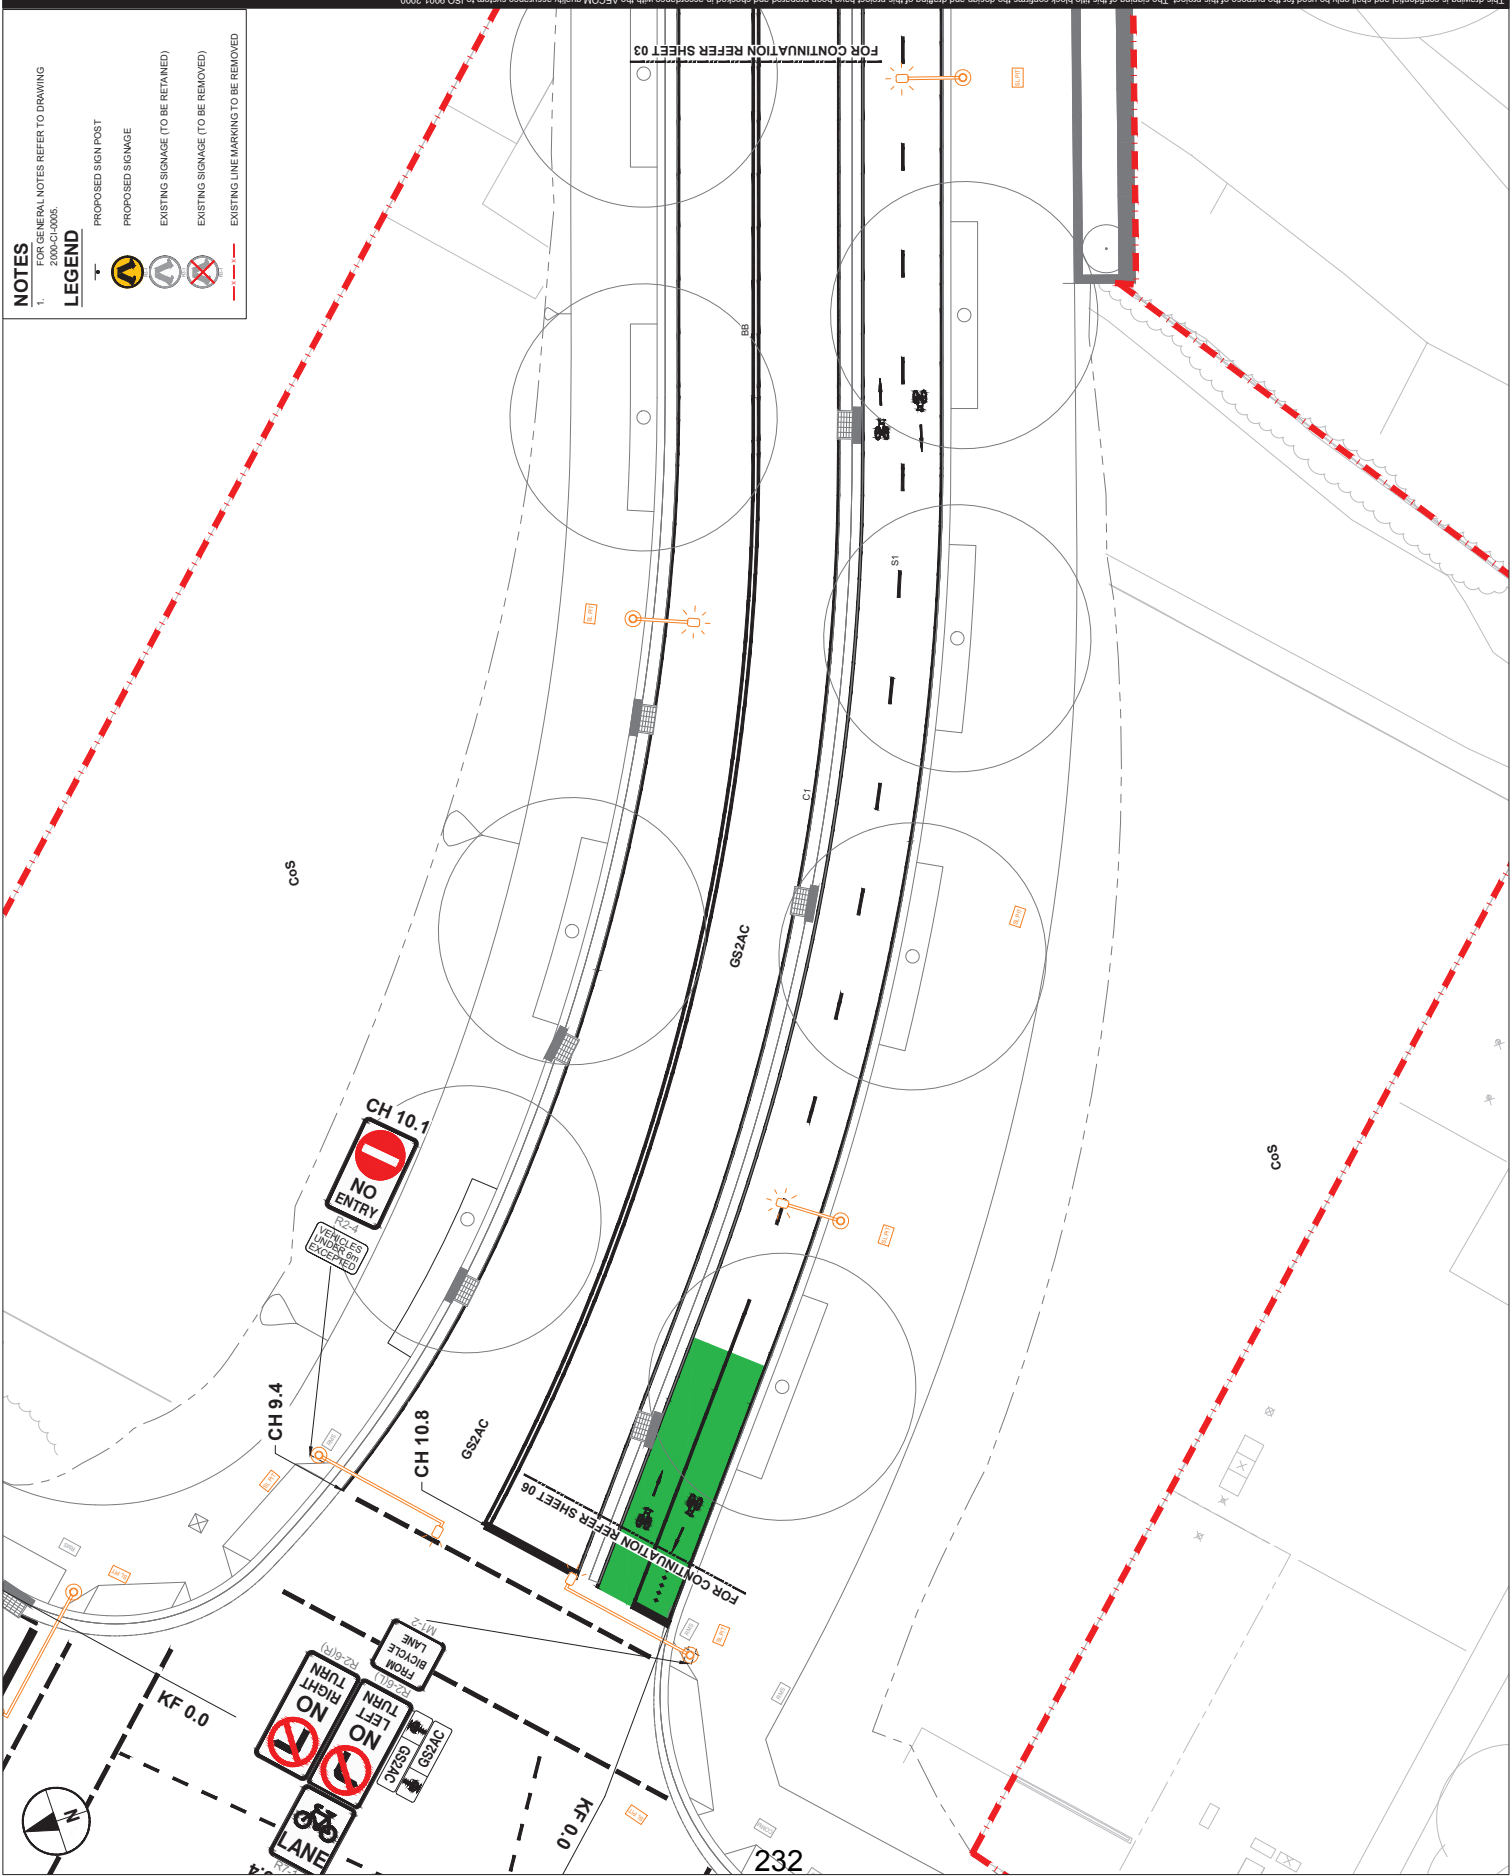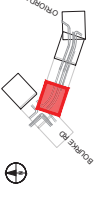

NOTES
1. FOR GENERAL NOTES REFER TO DRAWING 2000-CI-0005.

LEGEND

- PROPOSED SIGN POST
- PROPOSED SIGNAGE
- EXISTING SIGNAGE (TO BE RETAINED)
- EXISTING SIGNAGE (TO BE REMOVED)
- EXISTING LINE MARKING TO BE REMOVED

FOR CONTINUATION REFER SHEET 03

FOR CONTINUATION REFER SHEET 06

NOTES
1. FOR GENERAL NOTES REFER TO DRAWING 2000-CI-0005

LEGEND

- PROPOSED SIGN POST
- PROPOSED SIGNAGE
- EXISTING SIGNAGE (TO BE RETAINED)
- EXISTING SIGNAGE (TO BE REMOVED)
- EXISTING LINE MARKINGS TO BE REMOVED


R7-1-4



ISO A1 594mm x 841mm

This drawing is confidential and shall only be used for the purpose of this project. The signing of this title block confirms the design and drafting of this project have been prepared and checked in accordance with the AECOM quality assurance system to ISO 9001:2000.

REGISTRATION

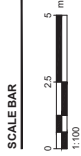


PROJECT MANAGEMENT INITIALS

DESIGNER	CHECKED	APPROVED

ISSUE/REVISION

NO	DATE	DESCRIPTION

KEY PLAN

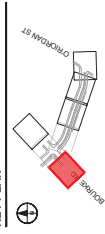

PROJECT NUMBER

60592217

SHEET TITLE

GS2AC
TRAFFIC COMMITTEE PLAN
WESTERN SECTION
SHEET 008


SHEET NUMBER

60592217-SKE-00-0000-CI-0085

NOTES
1. FOR GENERAL NOTES REFER TO DRAWING 2000-GI-0005


LEGEND

- PROPOSED SIGN POST
- PROPOSED SIGNAGE
- EXISTING SIGNAGE (TO BE RETAINED)
- EXISTING SIGNAGE (TO BE REMOVED)
- EXISTING LINE MARKING TO BE REMOVED

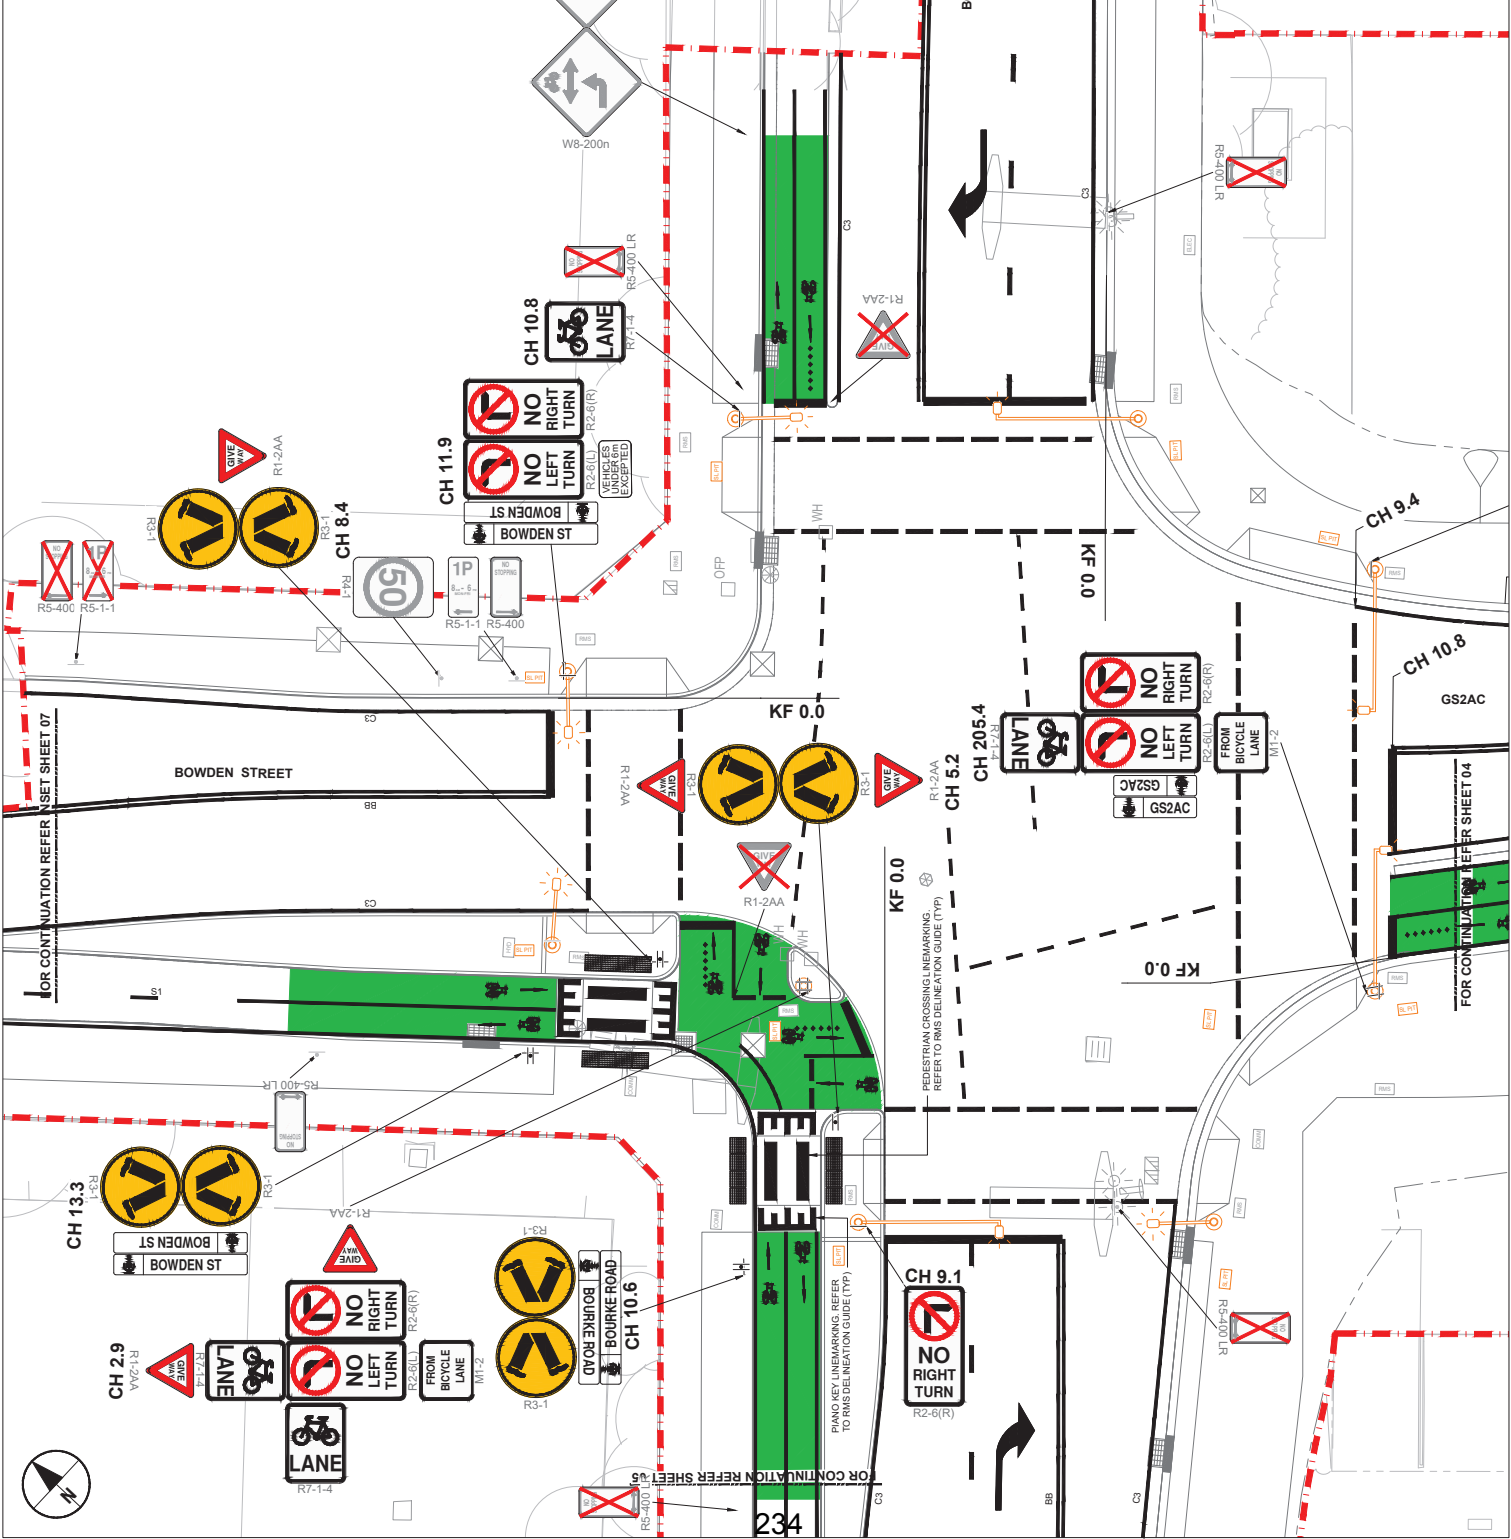

DESIGNER	CHECKED	APPROVED

NO	DATE	DESCRIPTION
01		

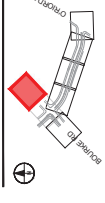

60592217

GS2AC
 TRAFFIC COMMITTEE PLAN
 WESTERN SECTION
 SHEET 107

60592217-SKE-00-0000-CI-0087

NOTES
 1. FOR GENERAL NOTES REFER TO DRAWING 2000-CI-0005

LEGEND

- PROPOSED SIGN POST
- PROPOSED SIGNAGE
- EXISTING SIGNAGE (TO BE RETAINED)
- EXISTING SIGNAGE (TO BE REMOVED)
- EXISTING LINE MARKINGS TO BE REMOVED

