




WORKS PLAN 2

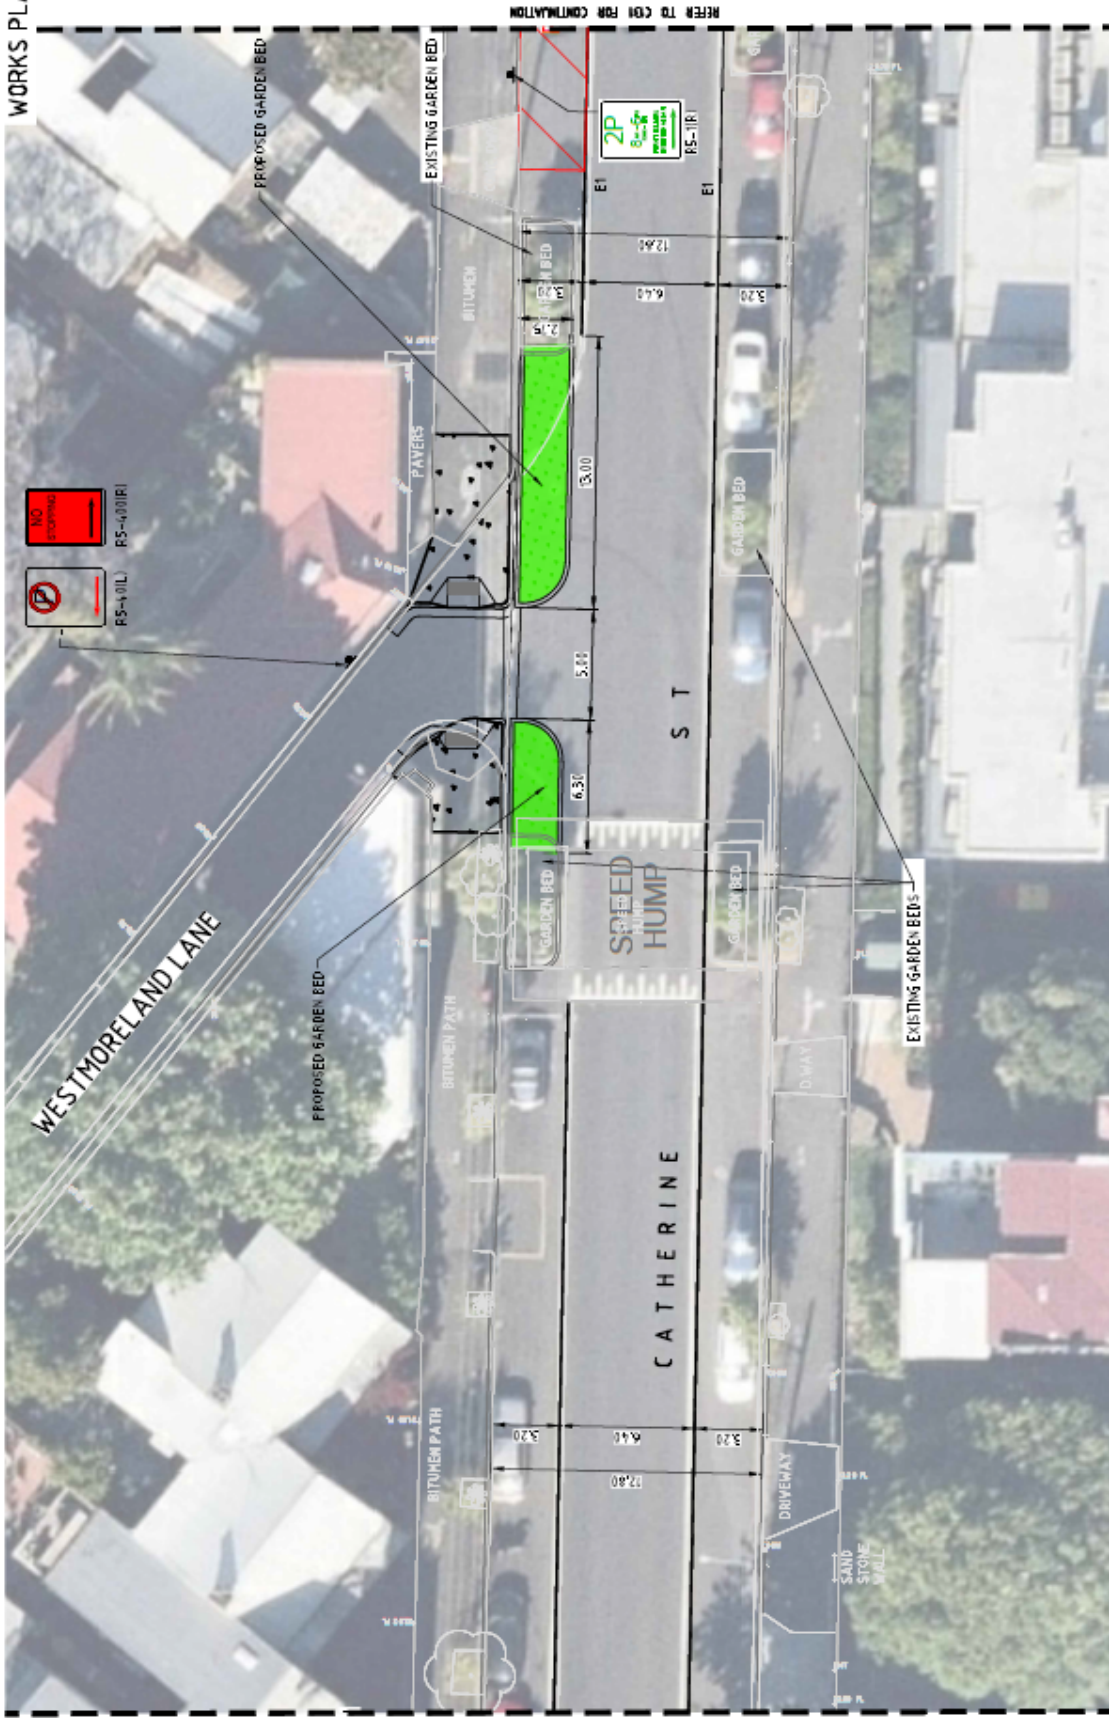

REFER TO C09 FOR CONTINUATION

REFER TO C08 FOR CONTINUATION



Level 4, 68 Clarence Street
 Spring 1000 2000
 T: +61 2 9559 3388
 F: +61 2 9519 7515
 info@meinhart-bonagci.com
 www.meinhart-bonagci.com
 © Copyright



Project Name: CATHERINE STREET, GLEBE
 PEDESTRIAN IMPROVEMENTS
 Drawing Title: WORKS PLAN
 SHEET 2

Designated	AM	Approved	Date
Drawn	BH		
Scale	1:250		
Date	04/07/21		
Sheet	AS		
Project Ref	201918 01		
Drawing No	C132		
Rev	C		

PUBLIC CONSULTATION

Rev	Description	Date	By	App
C	ISSUED FOR PUBLIC CONSULTATION	21/07/21		
B	ISSUED FOR PUBLIC CONSULTATION	16/07/21		
A	ISSUED FOR PUBLIC CONSULTATION	06/07/21		

All rights reserved.
 Meinhart-Bonagci and their copyright holders are the sole authors of the content of this document. No part of this document may be reproduced, stored in a retrieval system, or transmitted in any form or by any means, without the prior written permission of Meinhart-Bonagci.



SCALE: N1:50

Project Name: CATHERINE STREET, GLEBE
Project Title: PEDESTRIAN IMPROVEMENTS
Drawing Title: WORKS PLAN SHEET 3

MEINHARDT
BONAGGI
CITY OF SYDNEY

Level 4, 98 Clarence Street
 Sydney NSW 2000
 Australia
 T: +61 2 9559 2000
 F: +61 2 9559 2008
 info@meinhardtbonaggi.com
 www.meinhardtbonaggi.com
 © Copyright

Public Consultation

Designated	Approved	Date	North
AH			
Drawn	BN	5/25	
Scale		1:250	
Date	OCT 21	2011	
Sheet	A5		
Project Ref		20111918	
Drawing No		01	
Rev		C133	
			C


Rev	Description	Date	By	App

Copyright
 All rights reserved.
 These drawings, plans and specifications and the copyright therein are the property of
 Meinhardt Bonaggi Pty Ltd. No part of these drawings, plans and specifications may be
 reproduced or copied in any form or by any means without the prior written
 permission of Meinhardt Bonaggi.

Rev	Description	Date	By	App
C	ISSUED FOR PUBLIC CONSULTATION	21/10/11	BN	-
B	ISSUED FOR PUBLIC CONSULTATION	16/10/11	BN	-
A	ISSUED FOR PUBLIC CONSULTATION	06/10/11	BN	-



WORKS PLAN 4

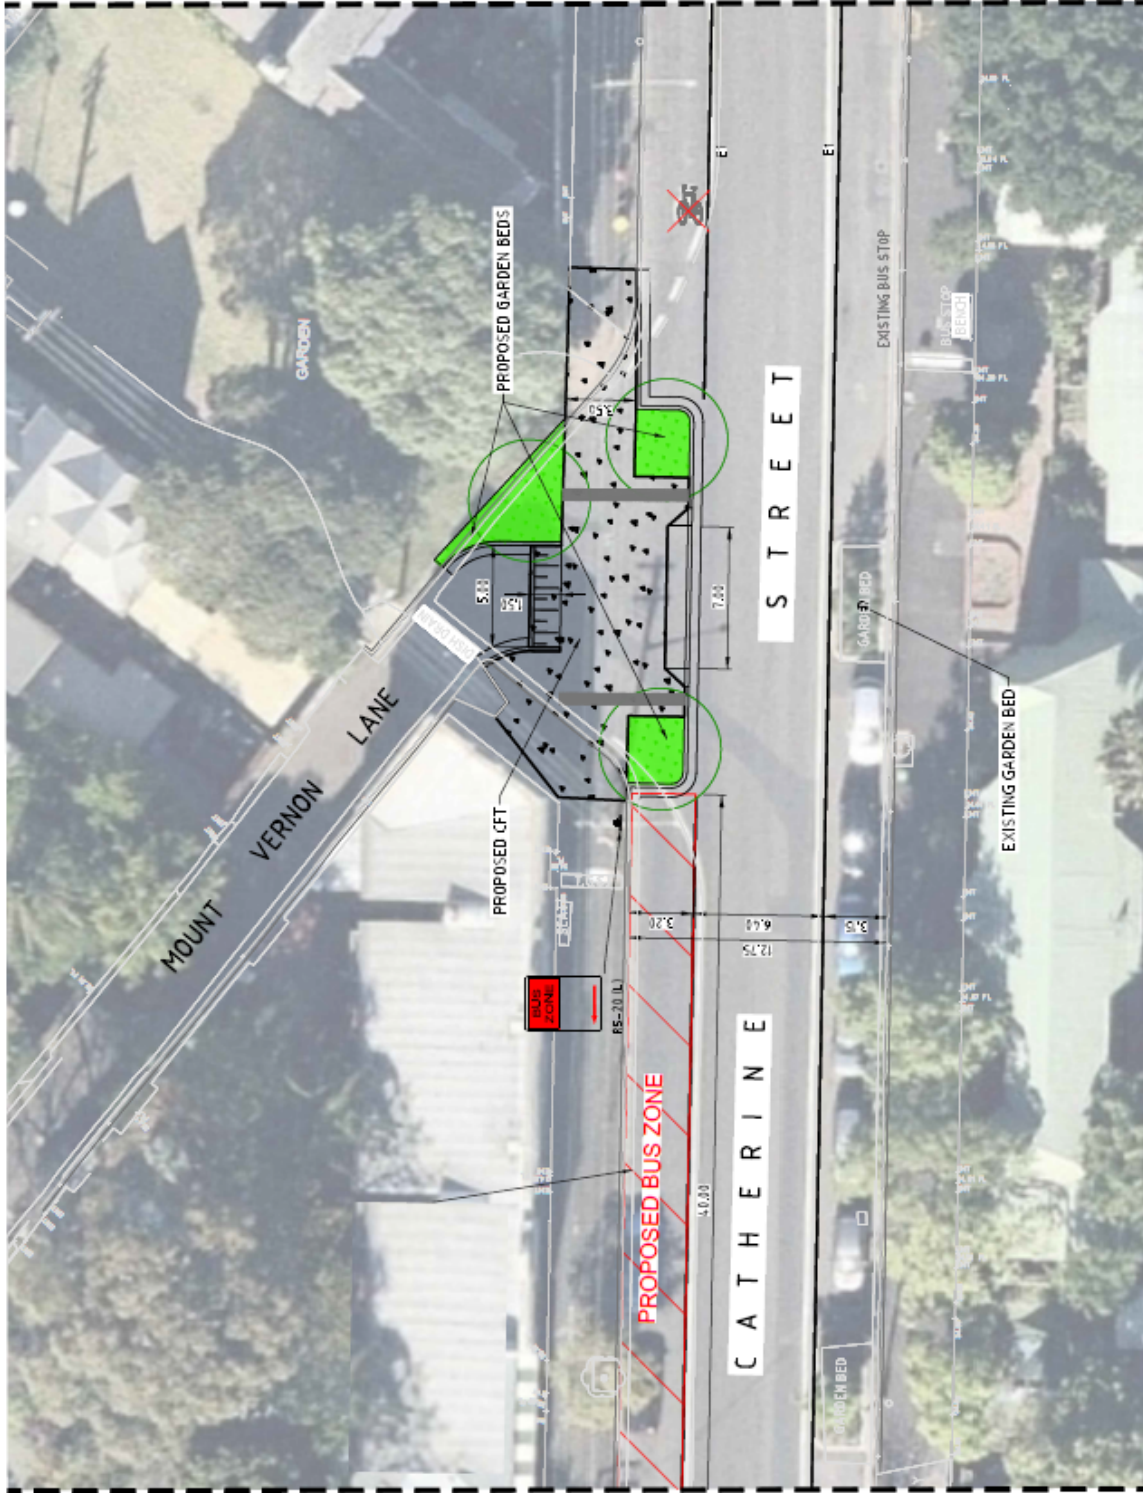

REFER TO C93 FOR CONTINUATION

REFER TO C93 FOR CONTINUATION

SCALE 1:500

Designed	AM	Approved	Date	North
Drawn	HM			
Scale	1:500	Project Ref	Drawing No	Rev
Date	OCT 21		2011918 01	C
Sheet	AS		C134	C

Project Name CATHERINE STREET, GLEBE
PEDESTRIAN IMPROVEMENTS

Drawing Title WORKS PLAN
SHEET 4

Level 4, 88 Clarence Street
 Sydney NSW 2000
 T: +61 2 9238 3000
 F: +61 2 9238 7578
 www.mehardt-bonagci.com
 © Copyright

MEINHARDT
BONAGCI
 CITY OF SYDNEY

Rev	Description	Date	By	App

Copyright: Plans and specifications are the property of the City of Sydney. No part of this publication may be reproduced or transmitted in any form or by any means, electronic, mechanical, photocopying, recording, or by any information storage and retrieval system, without the written permission of Meinhardt Bonagci.


All rights reserved.

Rev	Description	Date	By	App
C	ISSUED FOR PUBLIC CONSULTATION	21/07/11	HM	
B	ISSUED FOR PUBLIC CONSULTATION	16/07/11	HM	
A	ISSUED FOR PUBLIC CONSULTATION	06/07/11	HM	



WORKS PLAN 5

SCALE 1:50

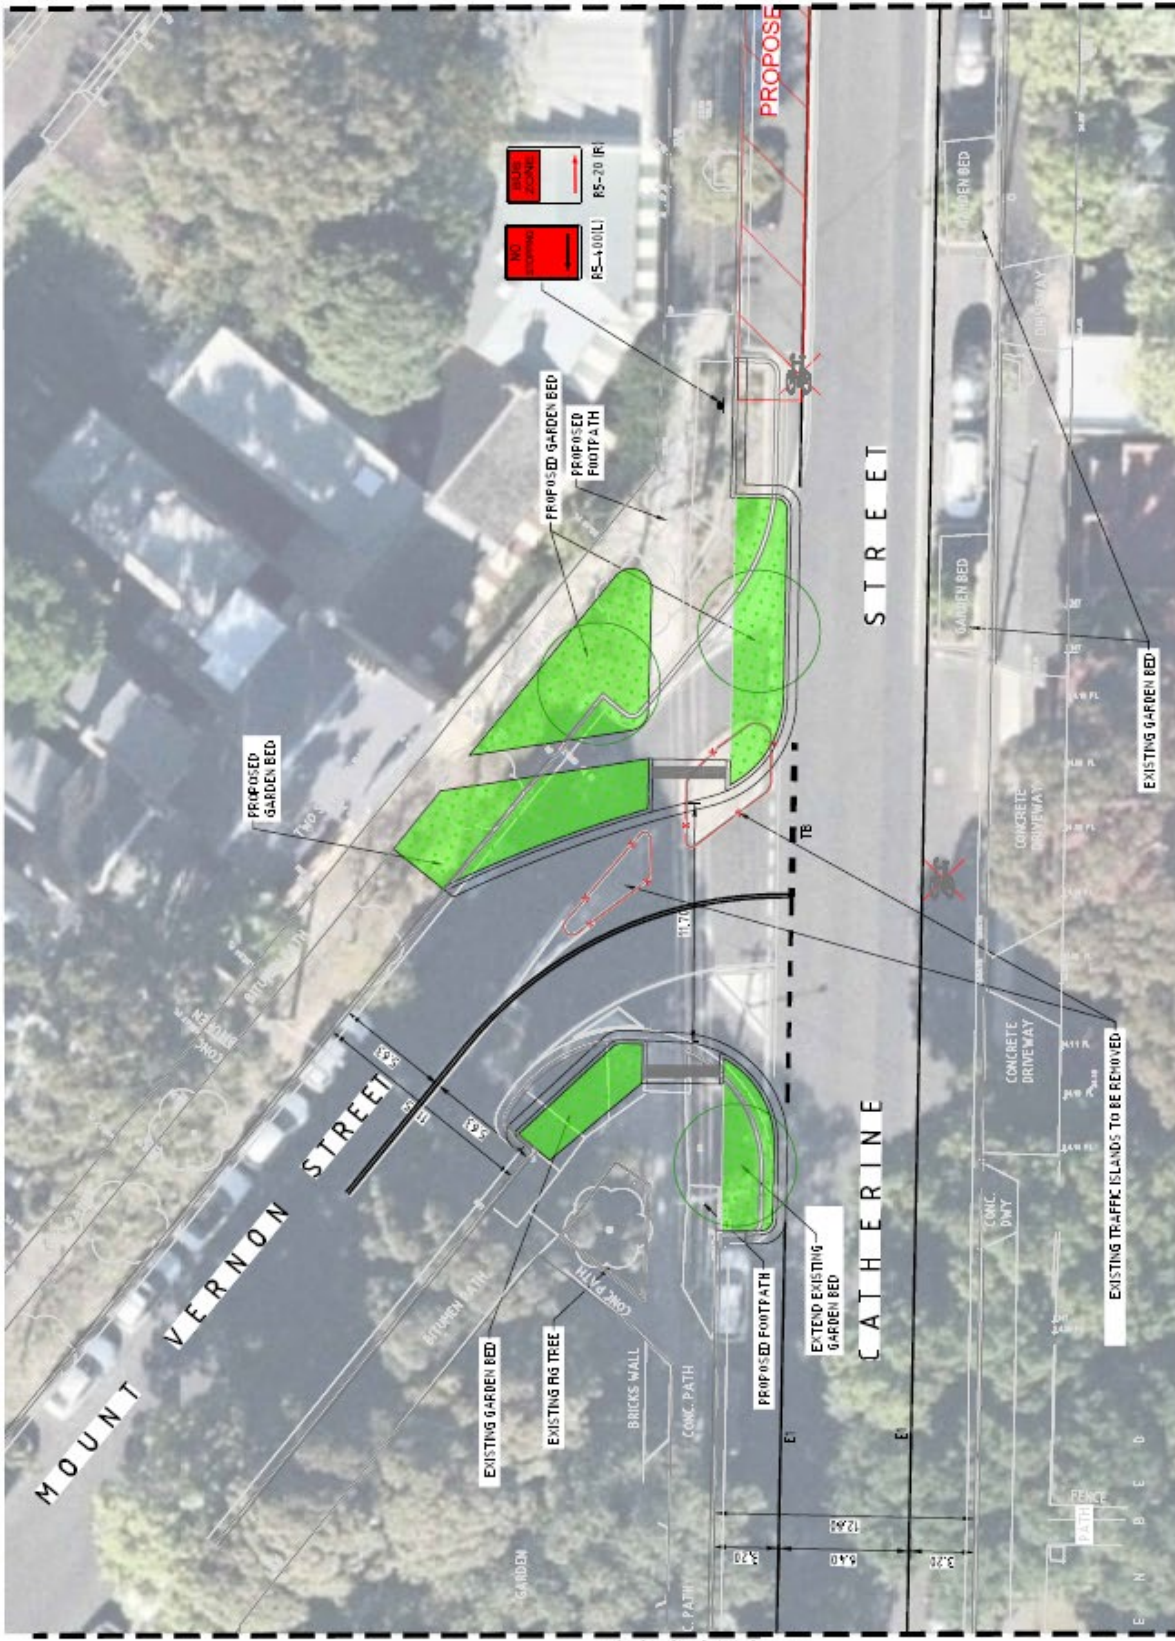

REFER TO C94 FOR CONTINUATION

REFER TO C94 FOR CONTINUATION

<p>PROJECT NAME CATHERINE STREET, GLEBE PEDESTRIAN IMPROVEMENTS</p>		<p>PROJECT TITLE WORKS PLAN SHEET 5</p>		<p>PUBLIC CONSULTATION</p>																										
<p>Level 4, 88 Clarence Street Sydney NSW 2000 Australia Phone: +61 2 9239 2133 Fax: +61 2 9239 2133 www.mackharbour.com.au © Copyright</p>	<p>MEINHARDT BONAGGI CITY OF SYDNEY</p>	<p>DESIGNER AH</p> <p>DRAWN HM</p> <p>SCALE 1:50</p> <p>DATE OCT 21</p> <p>SHEET A5</p>	<p>DATE -</p> <p>APPROVED -</p> <p>PROJECT REF 2011918 01</p> <p>DRAWING NO C135</p> <p>REV C</p>	<table border="1" style="width: 100%; border-collapse: collapse;"> <thead> <tr> <th>Rev</th> <th>Description</th> <th>Date</th> <th>By</th> <th>App</th> </tr> </thead> <tbody> <tr> <td> </td> <td> </td> <td> </td> <td> </td> <td> </td> </tr> </tbody> </table>		Rev	Description	Date	By	App																				
Rev	Description	Date	By	App																										