

		<b>GREEN SQUARE SEPARABLE PORTION B</b>	
Project: GREEN SQUARE SEPARABLE PORTION B		Title: CONCEPT PLAN SHEET 2	
Drawn: 1:250		Checked: AHD	
Grid:		Approved:	
Date:		Status:	
Description:		Issue:	
Date: 21-11-21		Issue: A1	
Date: 04-10-21		Issue: P2	
Date: 30-09-21		Issue: P3	

THIS DRAWING CANNOT BE COPIED OR REPRODUCED IN ANY FORM OR USED FOR ANY OTHER PURPOSE OTHER THAN THAT ORIGINALLY INTENDED WITHOUT THE WRITTEN PERMISSION OF SYDNEY CIVIL

C:\Users\Gen.J\Desktop\Green Square\3.0 Drawings\SY21-001-C11.dwg  
 C:\Users\Gen.J\Desktop\Green Square\3.0 Drawings\SY21-001-C11.dwg





REFER TO C111 FOR CONTINUATION

**LEGEND**


	EXISTING BOUNDARY
	PROPOSED KERB AND GUTTER
	PROPOSED KERB ONLY
	PROPOSED FLUSH KERB
	PROPOSED VEHICULAR CROSSING
	PAVEMENT TYPE 1 CONCRETE FOOTPATH
	PAVEMENT TYPE 2 CONCRETE FOOTPATH WITH TREES
	PAVEMENT TYPE 3 GRASSING

		<b>GREEN SQUARE SEPARABLE PORTION B</b>	
Scales: 1:250 Grid Height Datum: AHD		Drawn: [ ] Designed: [ ] Checked: [ ] Approved: [ ]	
Client:		Project:	
Bar Scales: 1:250 @ A1, 1:500 @ A3 		Title:	
THIS DRAWING CANNOT BE COPIED OR REPRODUCED IN ANY FORM OR USED FOR ANY OTHER PURPOSE OTHER THAN THAT ORIGINALLY INTENDED WITHOUT THE WRITTEN PERMISSION OF SYDNEY CIVIL		<b>CONCEPT PLAN SHEET 1</b>	
Date: 21-11-21 04-10-21 30-09-21		Issue:	
Description:		Issue:	
P0 PRELIMINARY ISSUE		Issue:	
P1 PRELIMINARY		Issue:	
P2 PRELIMINARY ISSUE		Issue:	
P3 PRELIMINARY		Issue:	
P100 PRELIMINARY ISSUE		Issue:	



**LEGEND**

	EXISTING BOUNDARY
	PROPOSED KERB AND GUTTER
	K&G
	KO
	FK
	VC
	PAVEMENT TYPE 1 CONCRETE - FOOTPATH
	PAVEMENT TYPE 2 CONCRETE - CONTINUOUS FOOTPATH TREATMENT
	PAVEMENT TYPE 3 LANDSCAPING

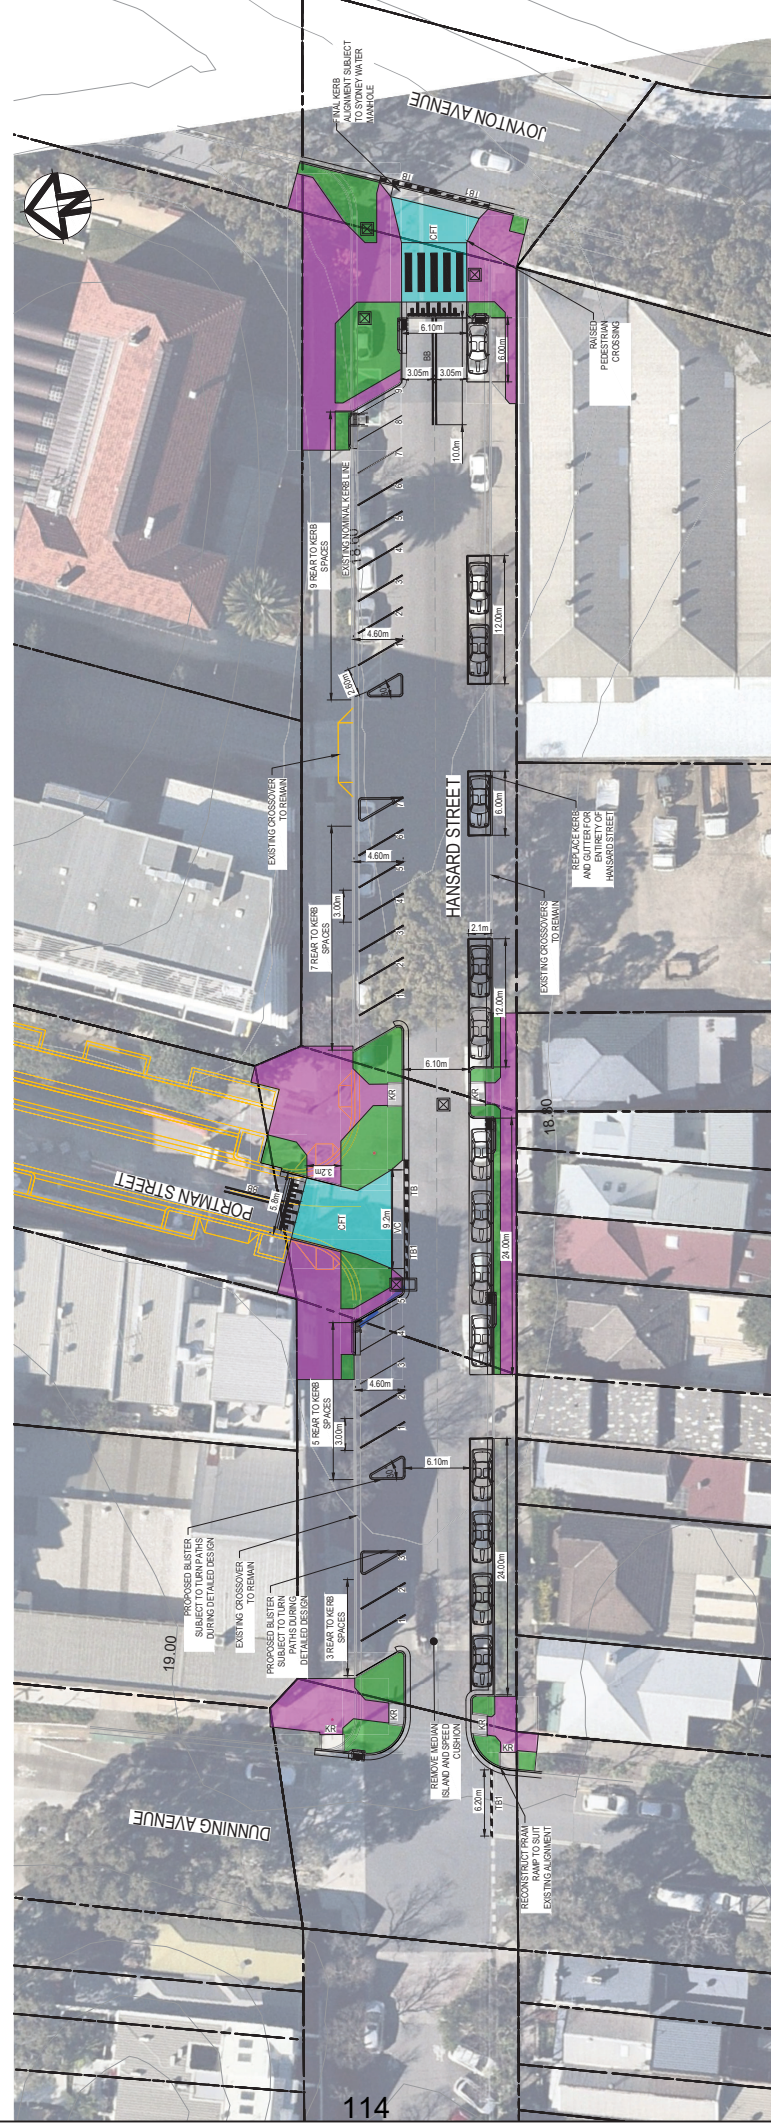

		Project: GREEN SQUARE SEPARABLE PORTION A Title: CONCEPT PLAN	
Bar Scales: 1:250 @ A1 1:500 @ A3 		Client:	
THIS DRAWING CANNOT BE COPIED OR REPRODUCED IN ANY FORM OR USED FOR ANY OTHER PURPOSE OTHER THAN THAT ORIGINALLY INTENDED WITHOUT THE WRITTEN PERMISSION OF SYDNEY CIVIL		Scales: 1:250 Grid: - Height Datum: AHD	
Description:		Drawn: - Designed: - Checked: - Approved: -	
Date:		Project:	
Issue:		Title:	
P1 PRELIMINARY 21-11-21 P2 PRELIMINARY 01-11-21 P3 PRELIMINARY 04-10-21 P4 PRELIMINARY 28-09-21		Status: PRELIMINARY ONLY NOT TO BE USED FOR CONSTRUCTION Project - Drawing No. SY-21-001-C010 Issue P4	