











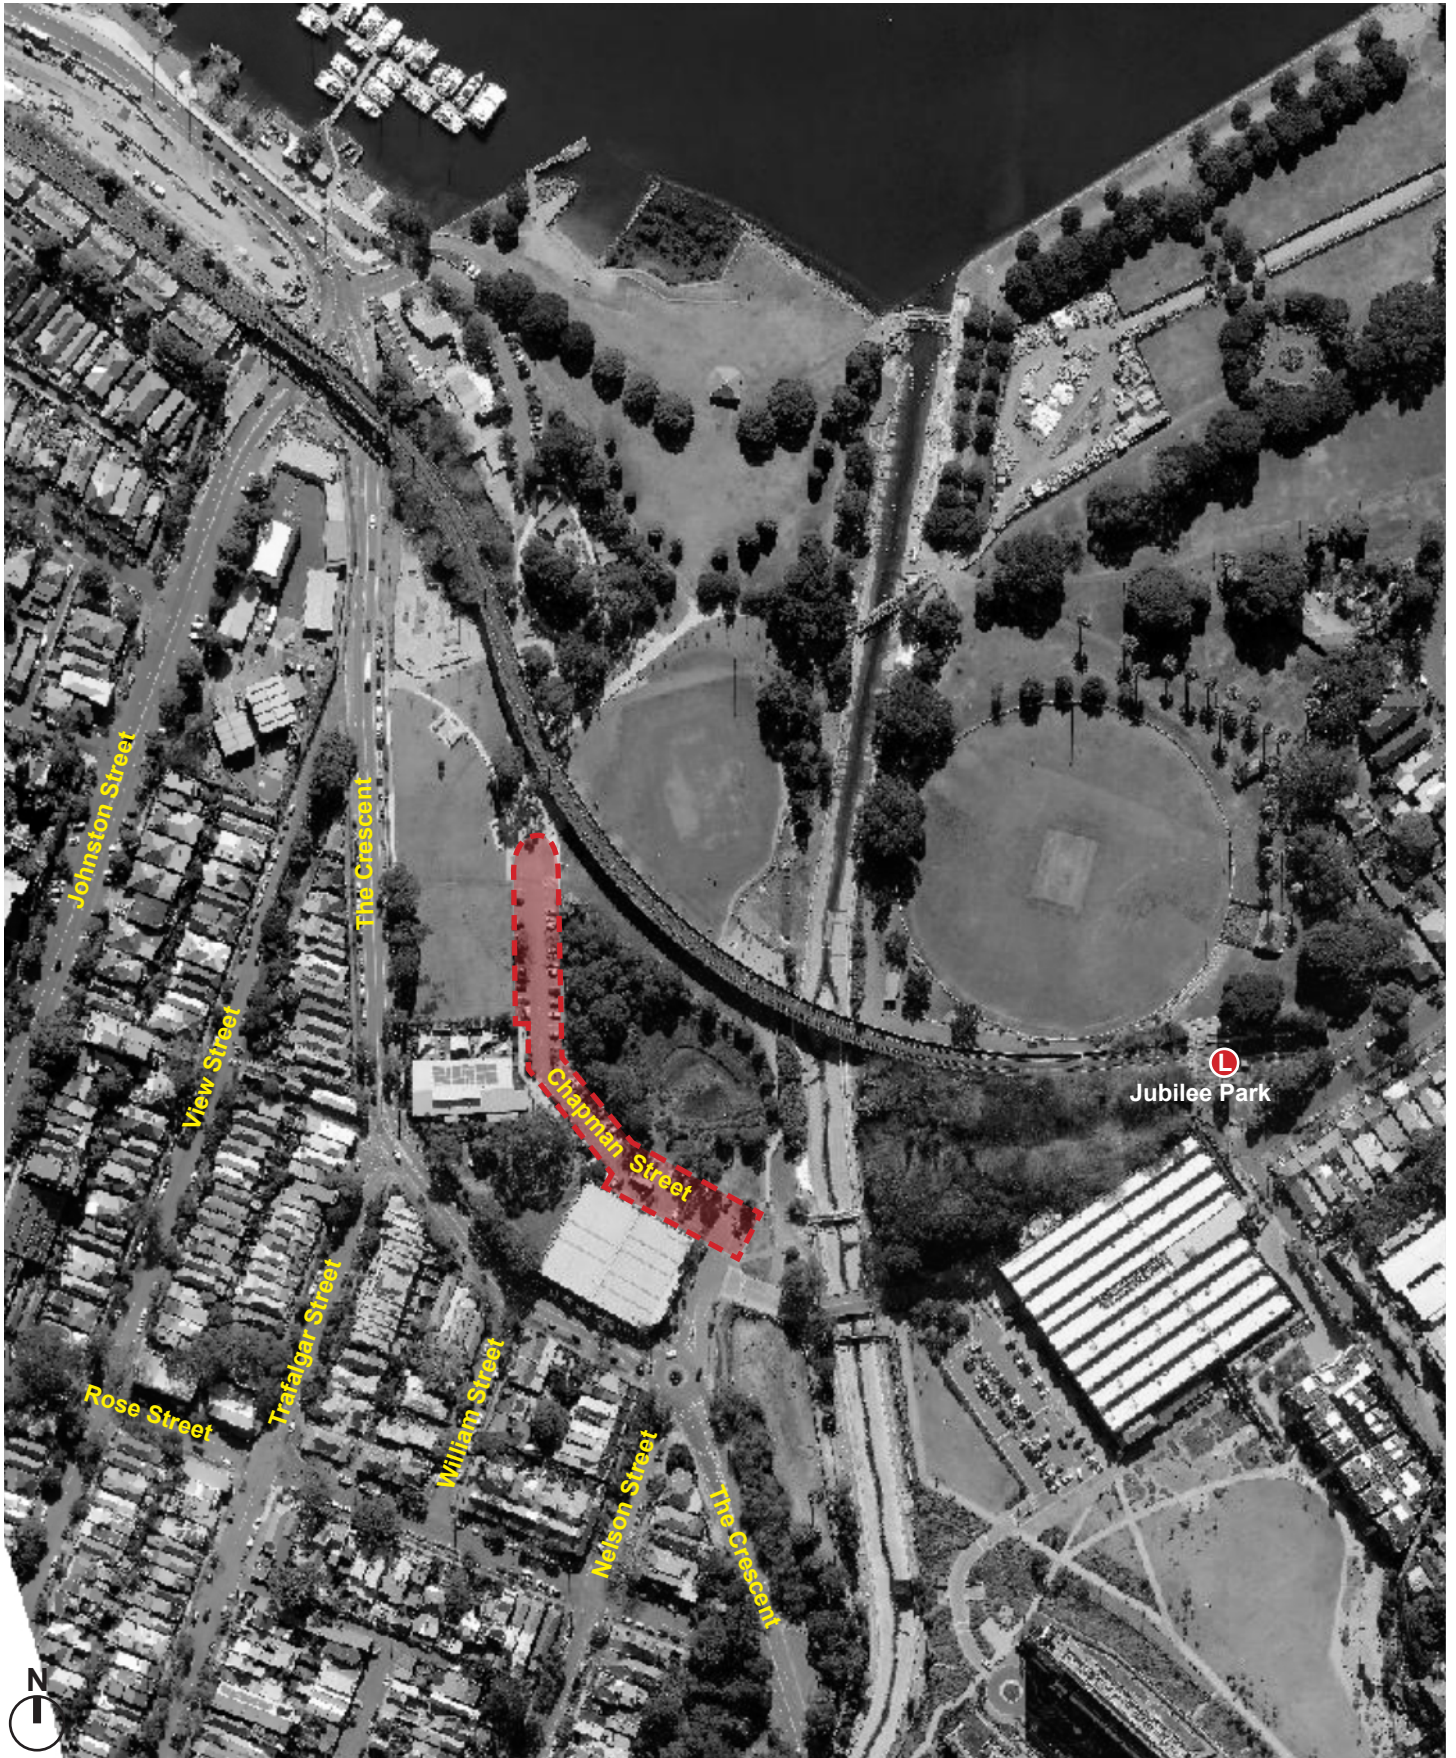


 


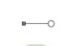



Chapman Road, Annandale Location Map

 


Chapman Road, Annandale

Concept Plan for Sports Field (including road closure)






- | | | | | | |
|--|--------------------------------|---|--|---|---------------------------------|
|  | New path |  | Existing tree - To be removed |  | New on field seating |
|  | New field fencing |  | New trees |  | New circulation paths |
|  | New synthetic turf sportsfield |  | Retain and protect existing trees |  | New park entries |
|  | New grass turf |  | New raised multi-purpose synthetic sportsfield (61x38m area) |  | New park seating |
|  | New seating |  | New goals |  | Regraded turf areas |
|  | New sportsfield lights | | |  | New park lighting |
|  | Existing tree - To be retained | | |  | New turn-a-round road condition |

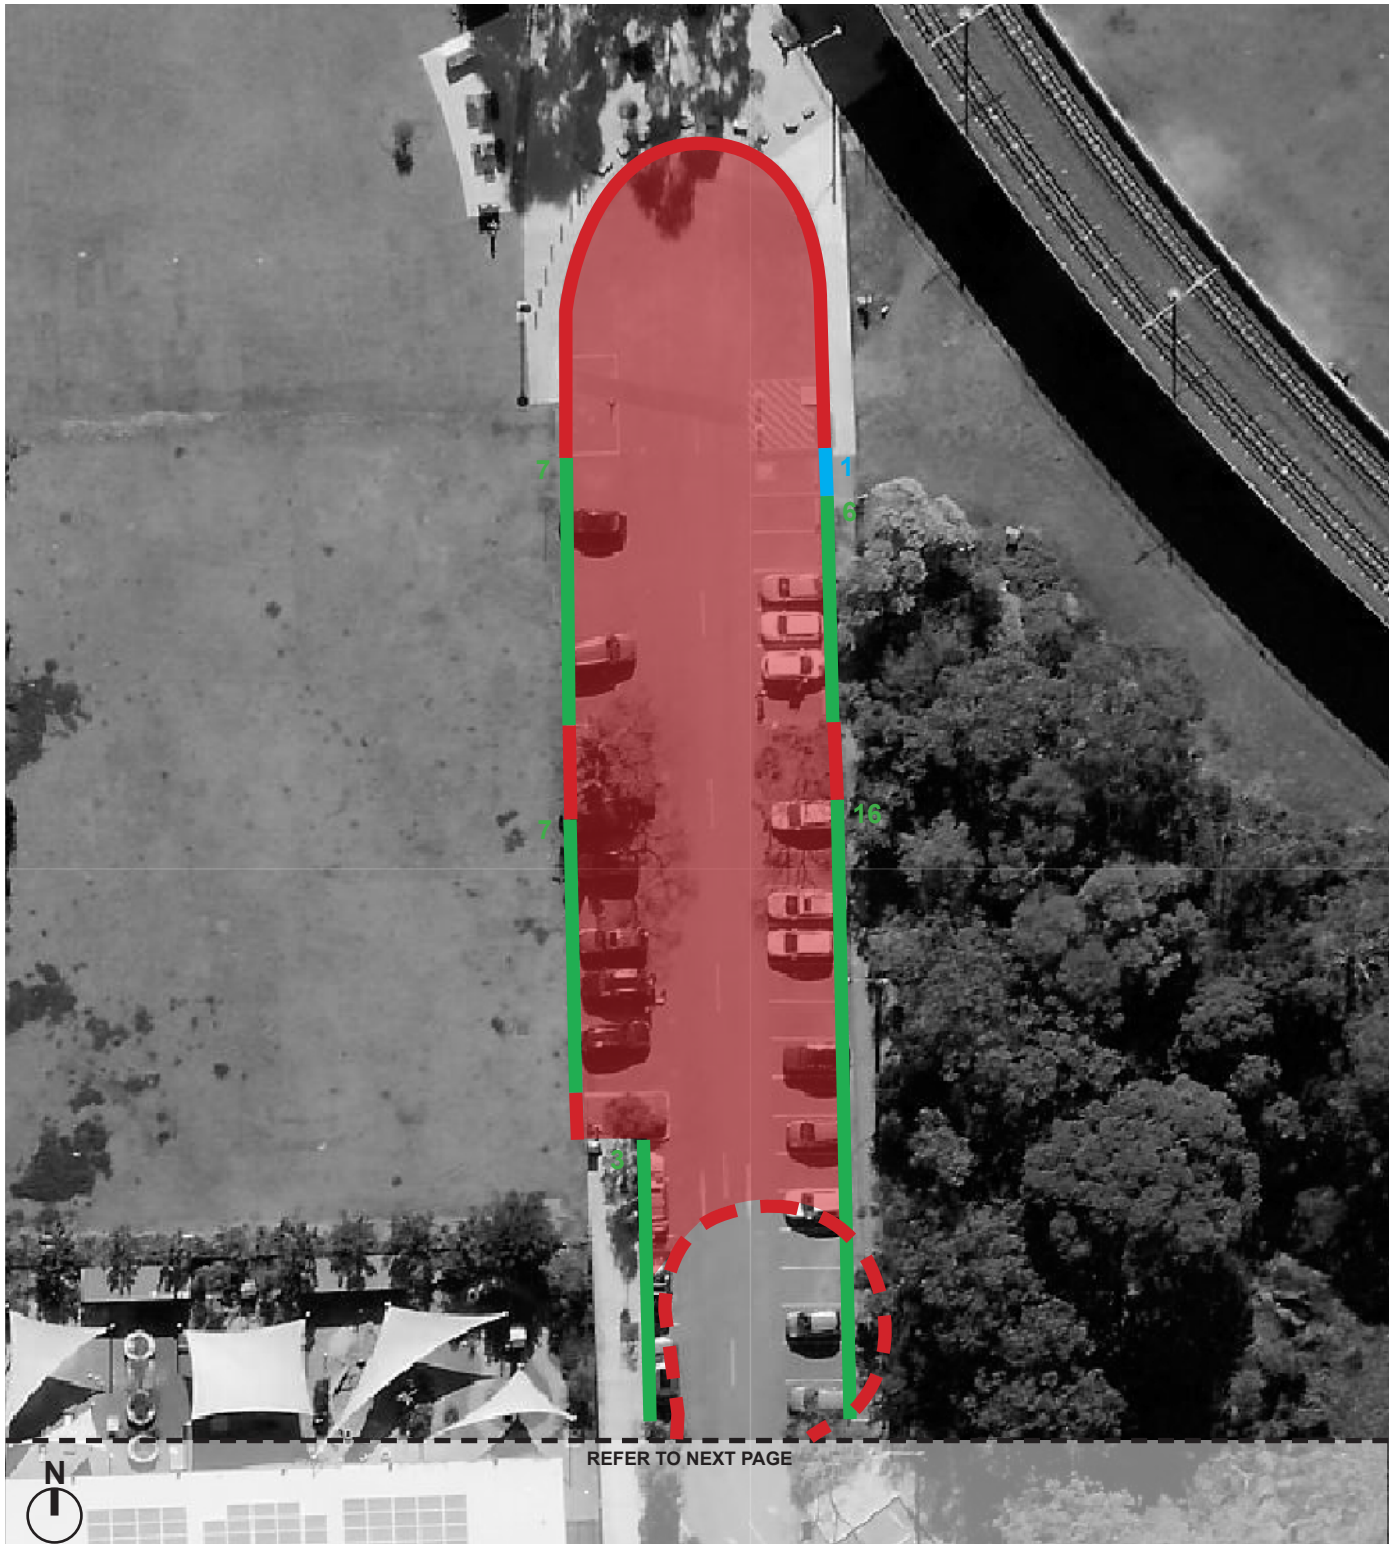

Chapman Road, Annandale Road Closure and Proposed Parking Changes Plan




Existing

-  2P 8am - 6pm Mon- Fri
-  No Stopping
-  Mobility Parking





Proposed

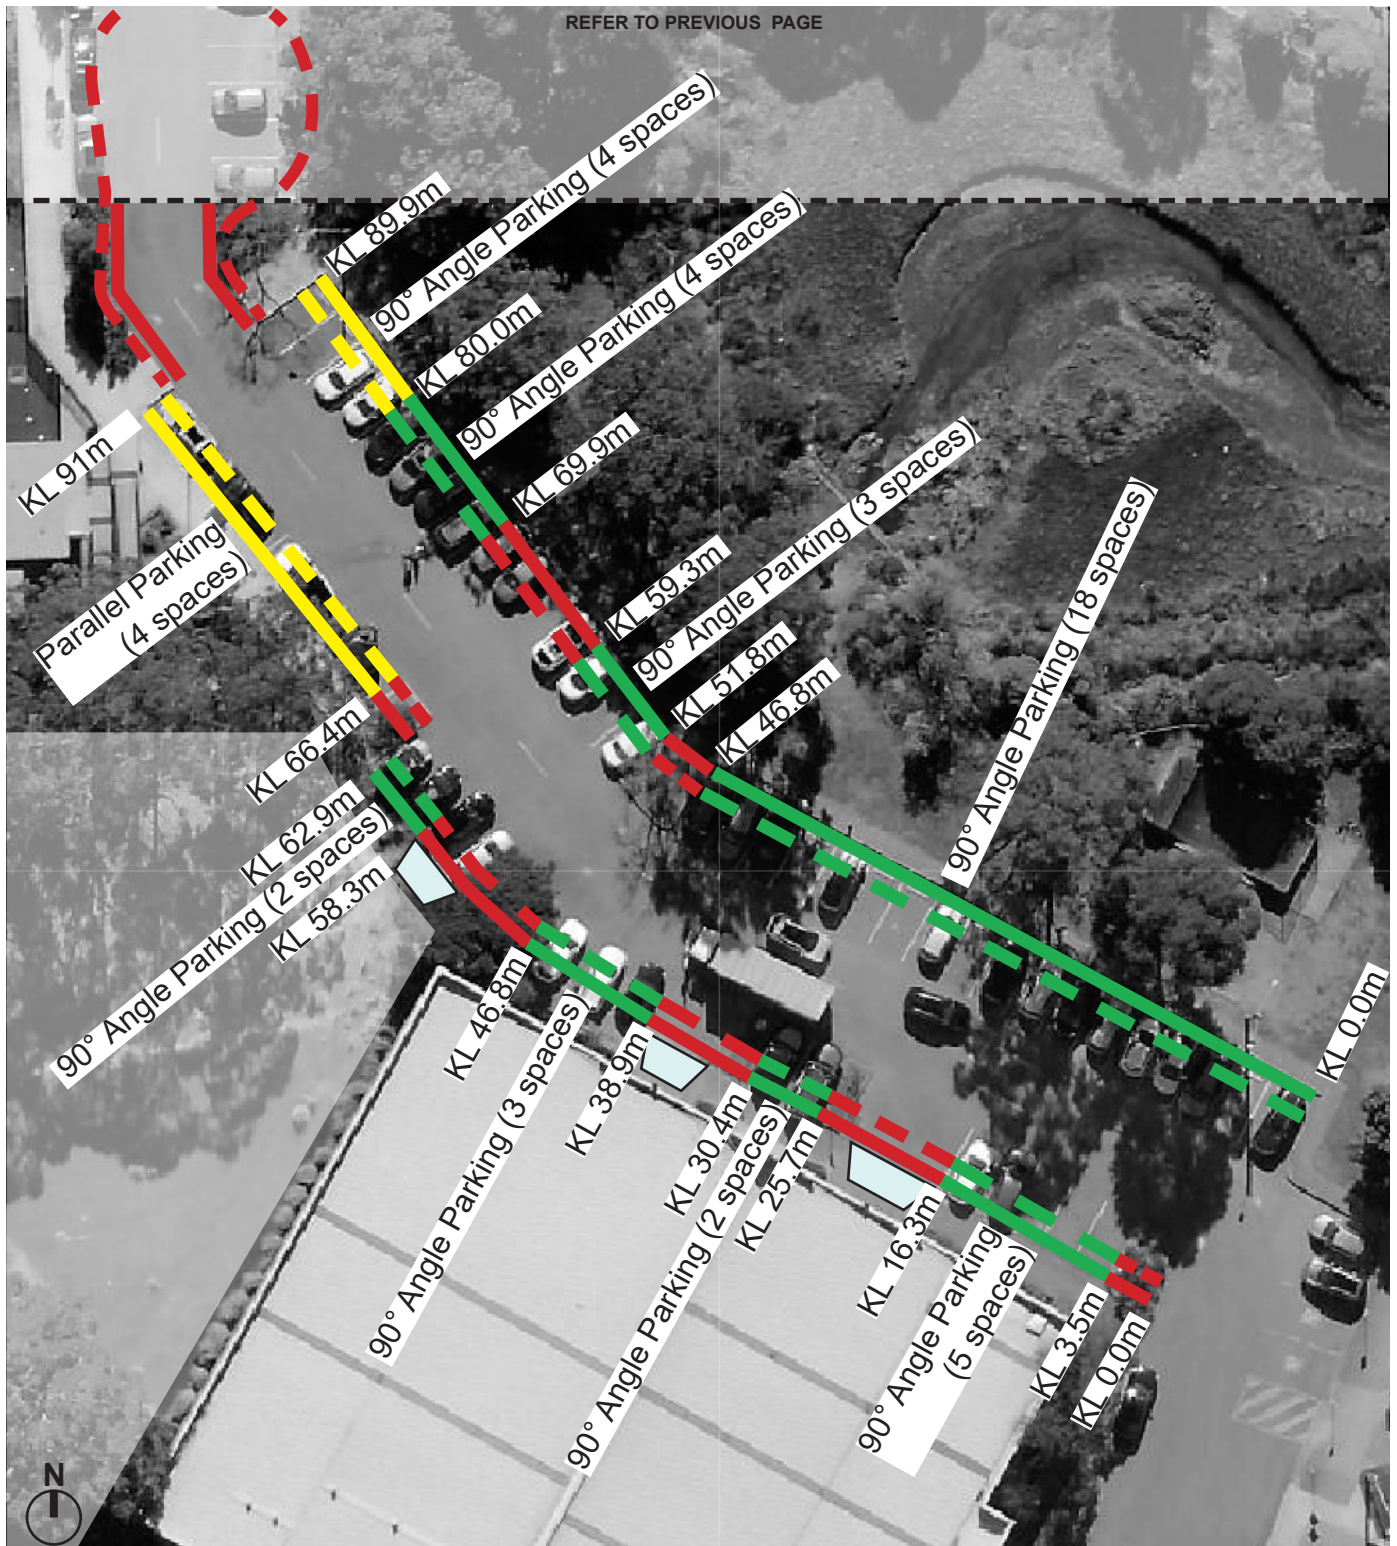-  New Road Condition / No Parking
-  No Stopping





Chapman Road, Annandale Road Closure and Proposed Parking Changes Plan



Existing

-  Driveway
-  2P 8am - 6pm Mon - Fri
-  No Stopping
-  1/4P Mon - Fri
7am-9am & 3pm-6pm

Proposed

-  New Road Condition / No Parking
-  2P 8am-10pm
-  No Stopping
-  1/4P 8am-10pm