

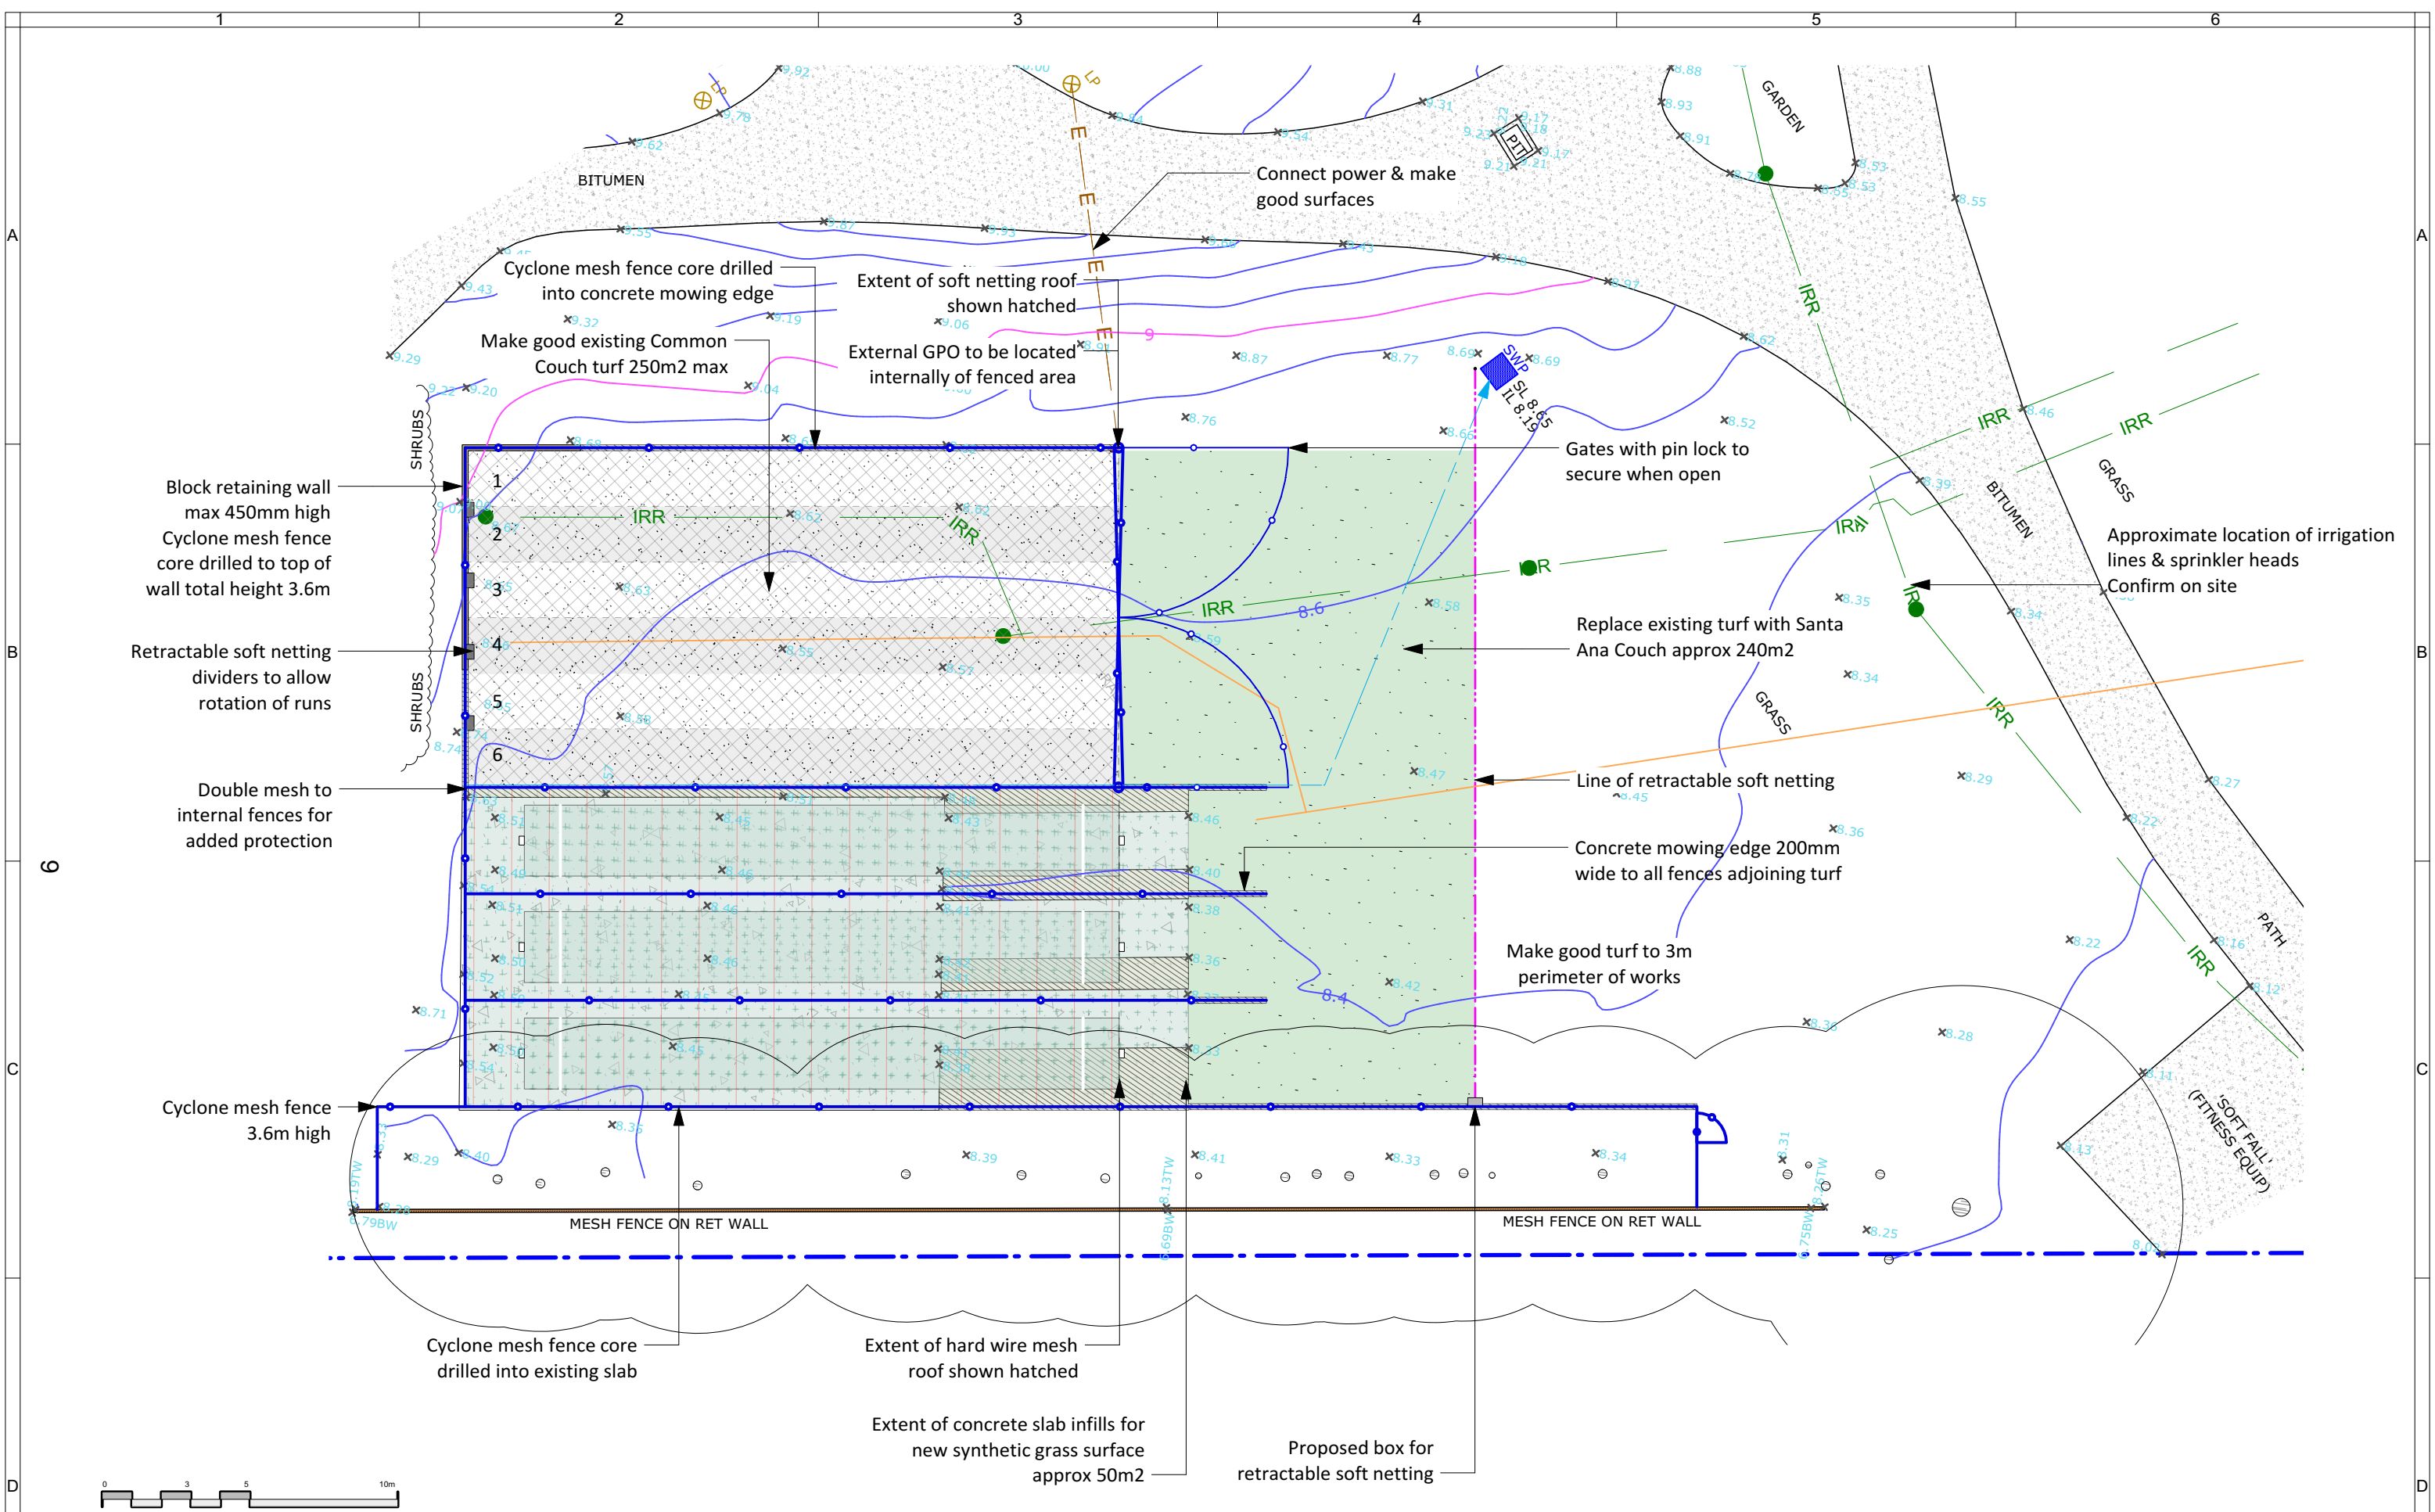


Attachment A


**Concept Design Drawings –
Allan Davidson Oval Cricket Nets**

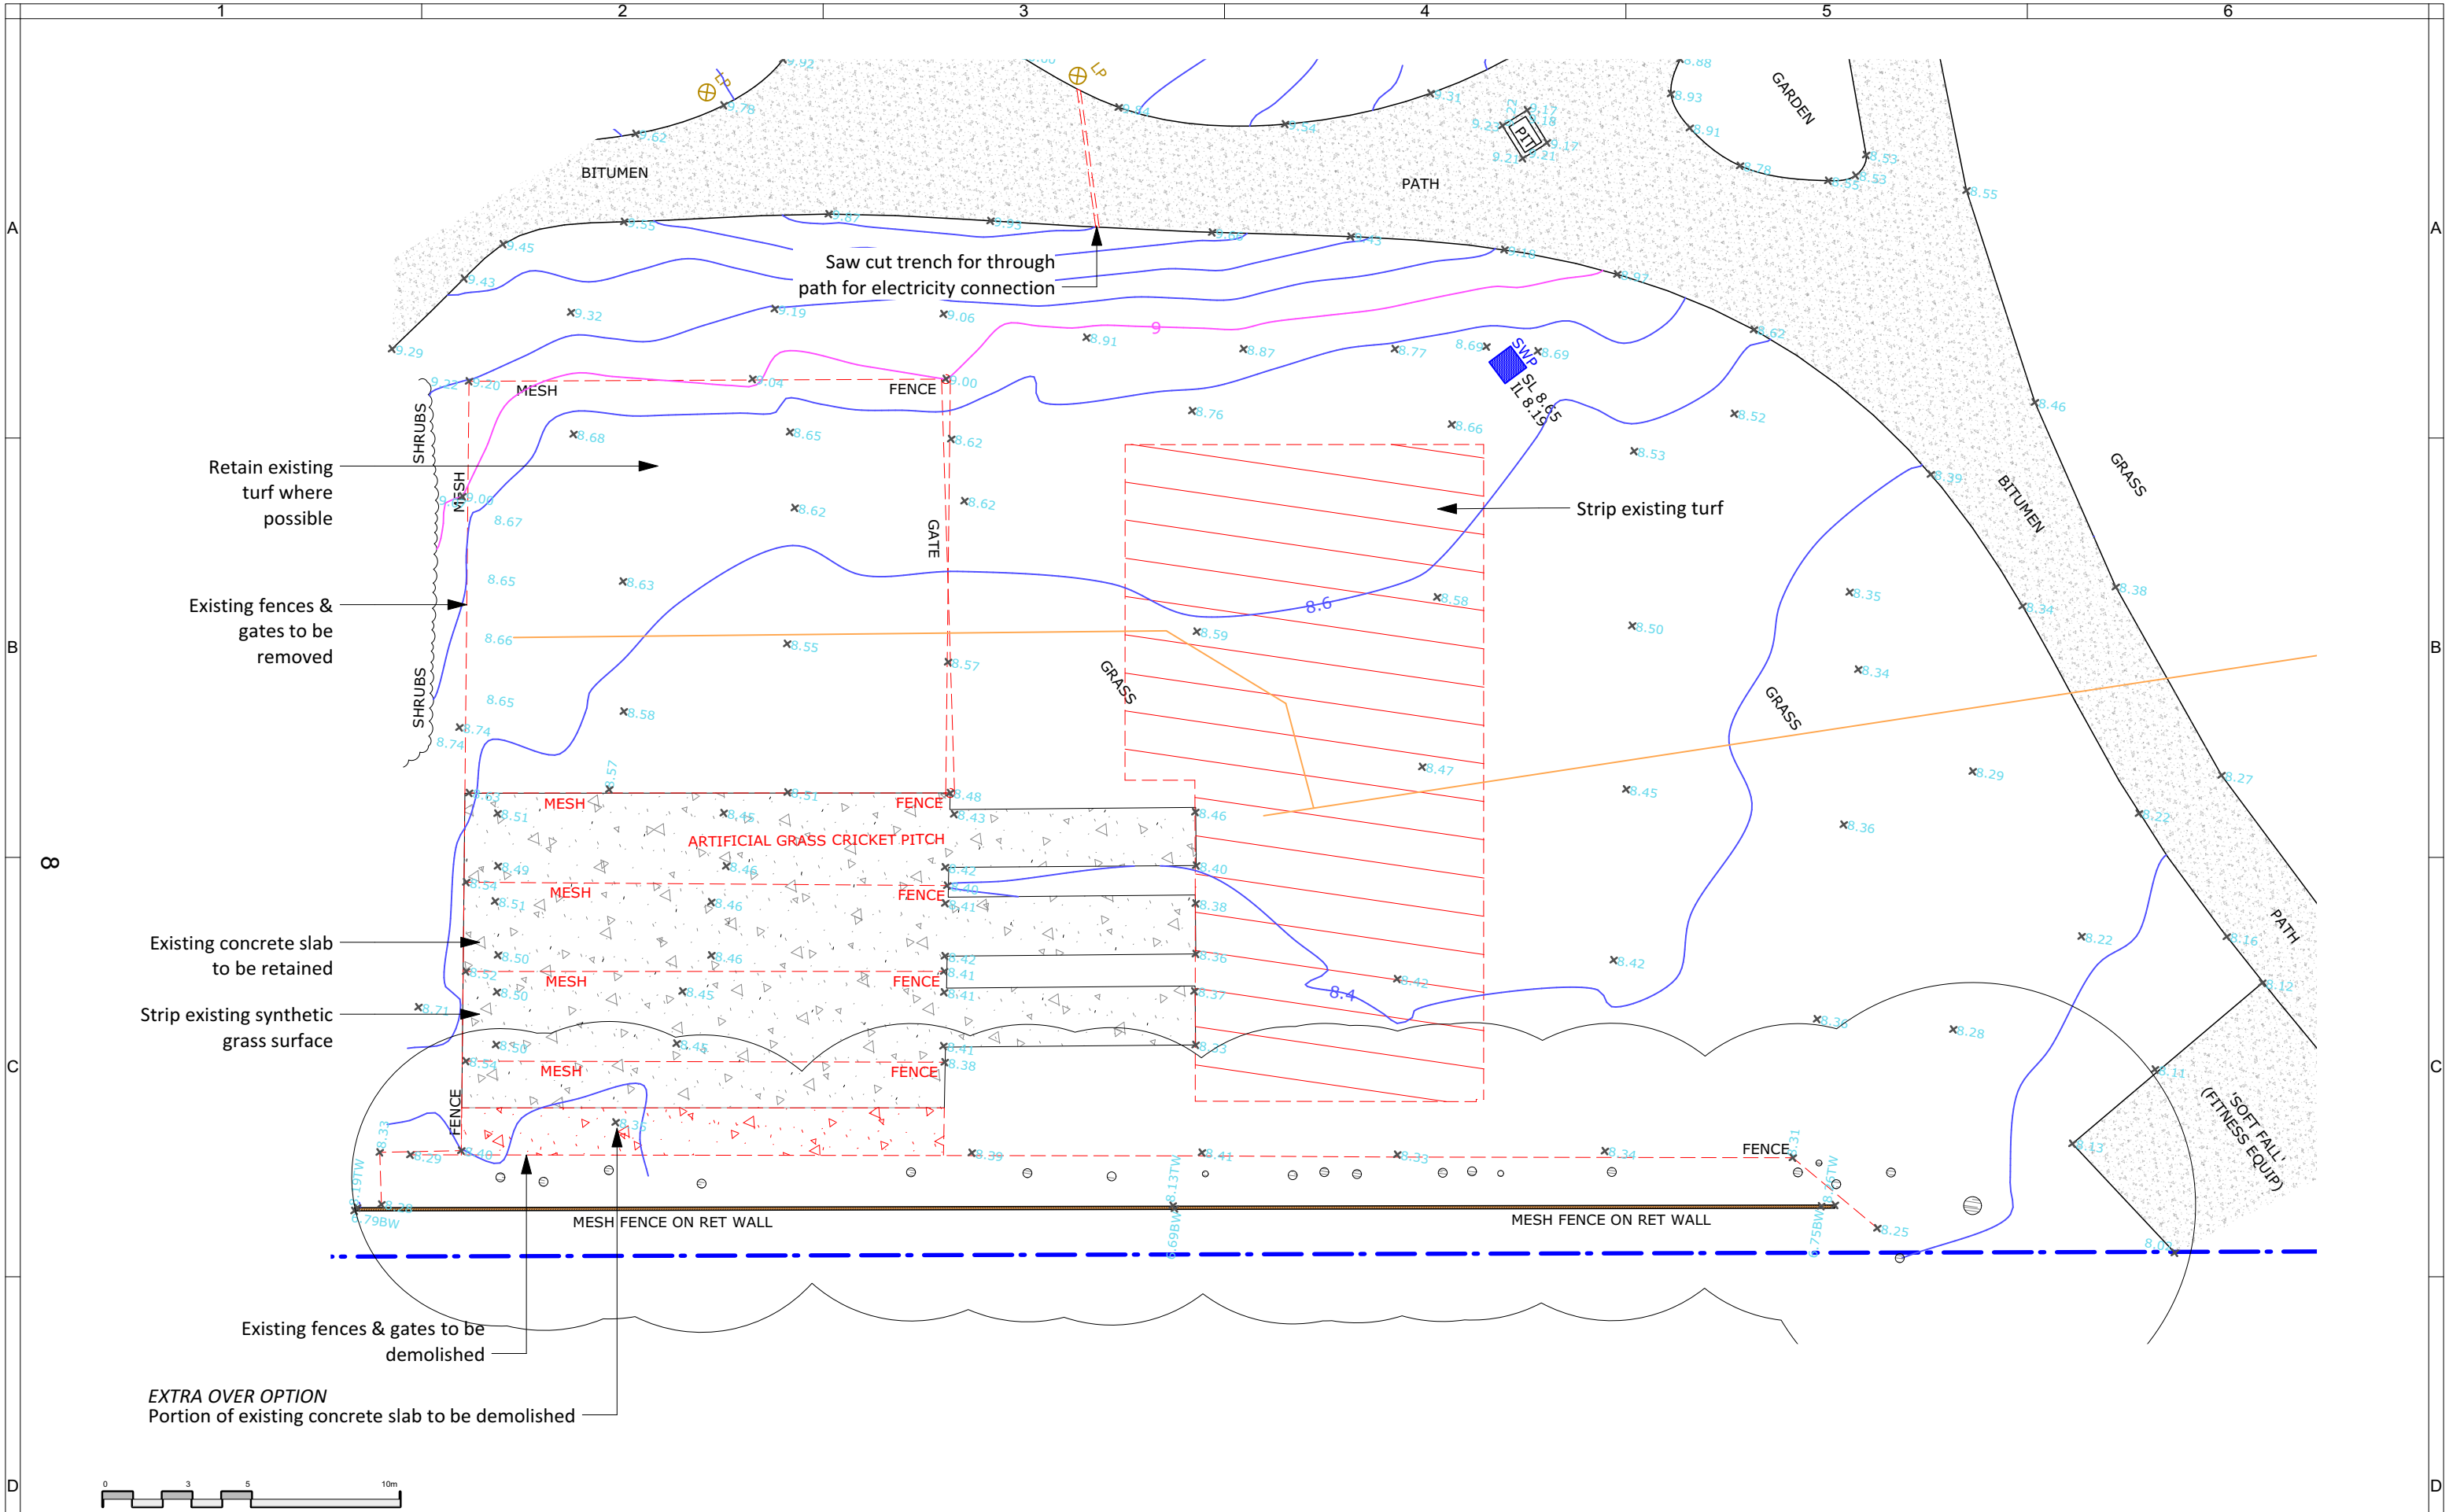

				Notes:		Northpoint				Client: City of Sydney		Project Name: Alan Davidson Oval Cricket Net Refurbishment Alexandria NSW 2015		Drawn to AS1100		Do not Scale		Dimensions in Millimetres					
														Job No: COS117D		Sheet No: 1 of 5		Drawn By: FT		Checked By: DK		Approved By: AF	
								6 DUMIC PLACE CROMER NSW 2099 PHONE: 9971 4100 FAX: 9971 3100 www.thegardenmakers.com.au						Scale: 1:200		Sheet: A3		Plot Date: 31/8/21		Check Date: 31/8/21		Approve Date: 31/8/21	
										File Name: 210830 Alan Davidson Oval Cricket Nets Landscape Plan2s.vwx		Drawing Name: Demolition Plan		Dwg No: DP1				Revision:		Copyright 			
Rev.		Date		Description		By		1		2		3		4		5		6					



				Notes:		Northpoint				Client: City of Sydney		Project Name: Alan Davidson Oval Cricket Net Refurbishment Alexandria NSW 2015		Drawn to AS1100 Job No: COS117D Scale: 1:200		Do not Scale Sheet No: 2 of 5 Sheet: A3		Dimensions in Millimetres Drawn By: FT Plot Date: 31/8/21		Checked By: DK Check Date: 31/8/21		Approved By: AF Approve Date: 31/8/21	
B A		31/8/21 19/8/21		Retaining wall position revised, changes to slab extent, turf, fencing and addition of power GPO Retaining wall added to allow cut into western corner		FT FT		6 DUMIC PLACE CROMER NSW 2099 PHONE: 9971 4100 FAX: 9971 3100 www.thegardenmakers.com.au		File Name: 210830 Alan Davidson Oval Cricket Nets Landscape Plan2s.vwx		Drawing Name: Concept Plan		Dwg No: CP1				Revision: B		Copyright ©			
Rev.		Date		Description		By																	
		1				2				3				4				5				6	

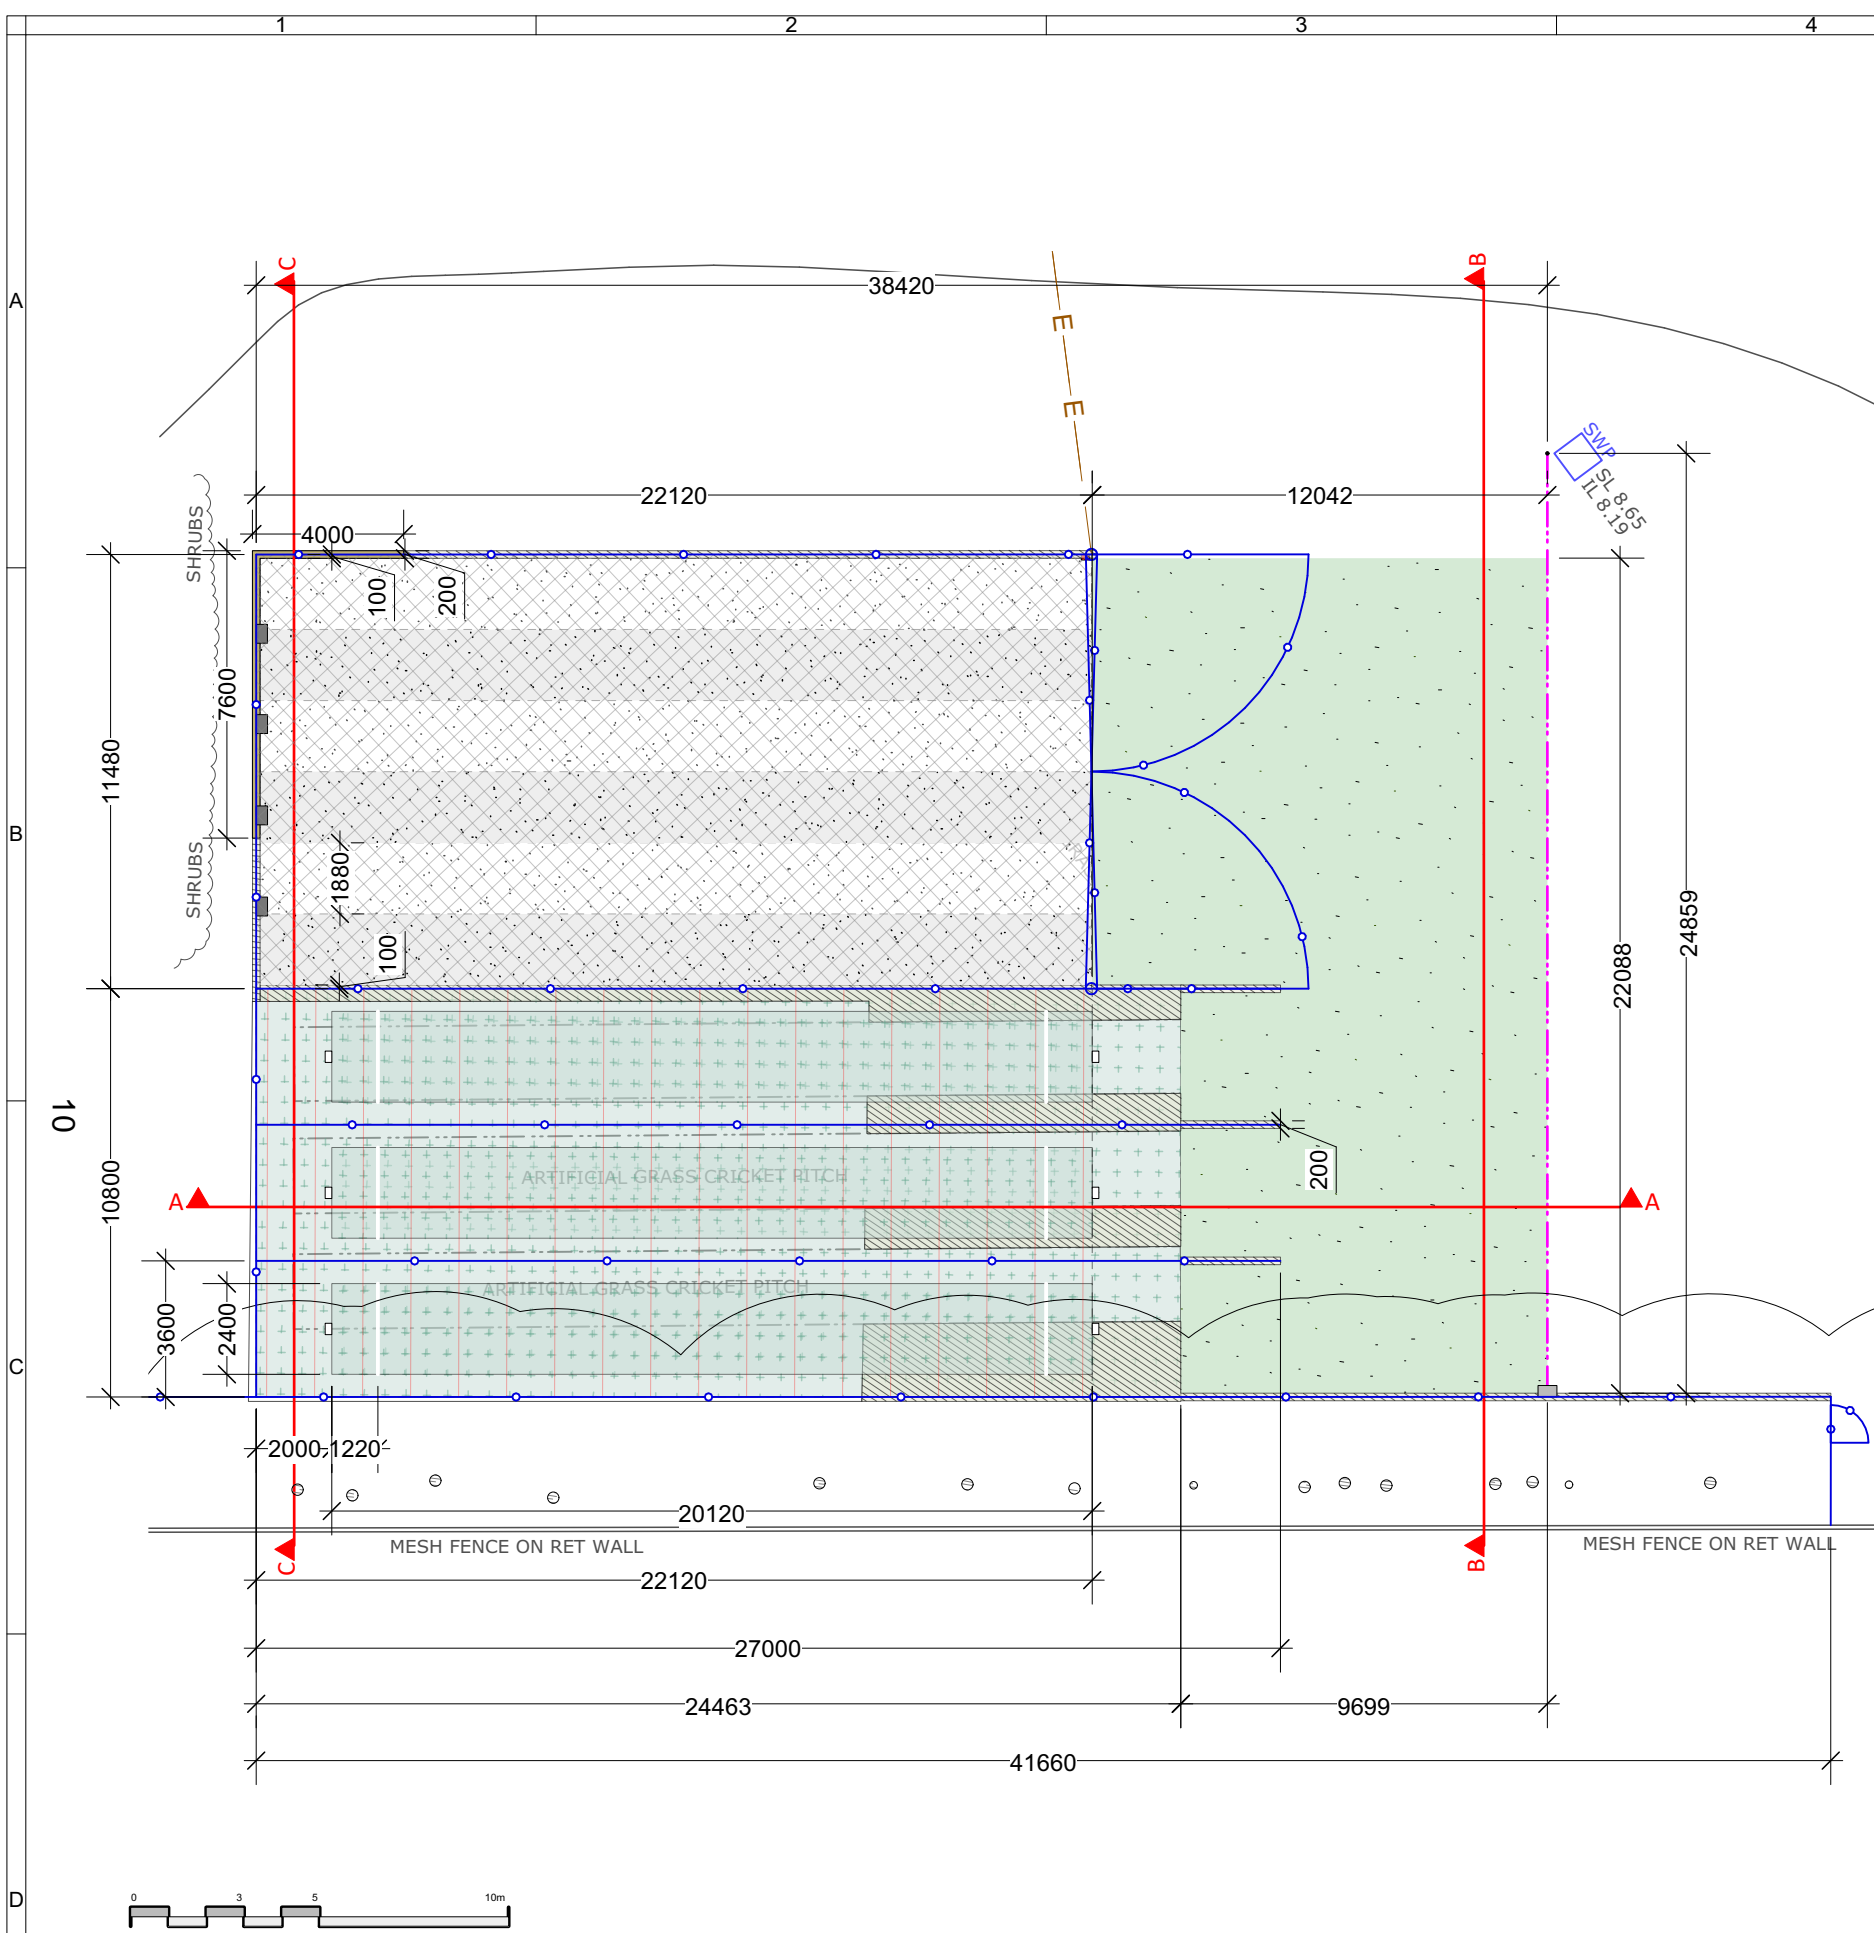

PARKS DESIGN CODE

Standard Detail Drawings - SOR 5.12.2018

EDGING

NOTE: PAVEMENT AND TURF TO FINISH FLUSH WITH TOP OF EDGE. IF GARDEN MULCH IS TO BE SET DOWN 20mm.

SECTION

General design notes:


- Where base is concrete, tie edge to base with 16mm galvanised dowels at 1000mm centres or turn base up and finish as noted
- Consider subsoil drainage adjacent edging where the edge is likely to form a barrier to water flow.


FLUSH CONCRETE EDGE

PAVEMENT EDGE

02.2.4

			Notes:	Northpoint	 6 DUMIC PLACE CROMER NSW 2099 PHONE: 9971 4100 FAX: 9971 3100 www.thegardenmakers.com.au	Client: City of Sydney	Project Name: Alan Davidson Oval Cricket Net Refurbishment Alexandria NSW 2015	Drawn to AS1100 Job No: COS117D Scale: 1:200	Do not Scale Sheet No: 3 of 5 Sheet: A3	Dimensions in Millimetres Drawn By: FT Plot Date: 1/9/21			Checked By: DK Check Date: 31/8/21	Approved By: AF Approve Date: 31/8/21
C	1/9/21	Additional dimension included	FT			File Name: 210830 Alan Davidson Oval Cricket Nets Landscape Plan2s.vwx	Drawing Name: Concept Dimensions	Dwg No: CD1	Revision: C	Copyright ©				
B	31/8/21	Revisions to concept reflected in dimensions	FT											
A	19/8/21	Section markers included	FT											
Rev.	Date	Description	By											
1			2		3		4		5		6			

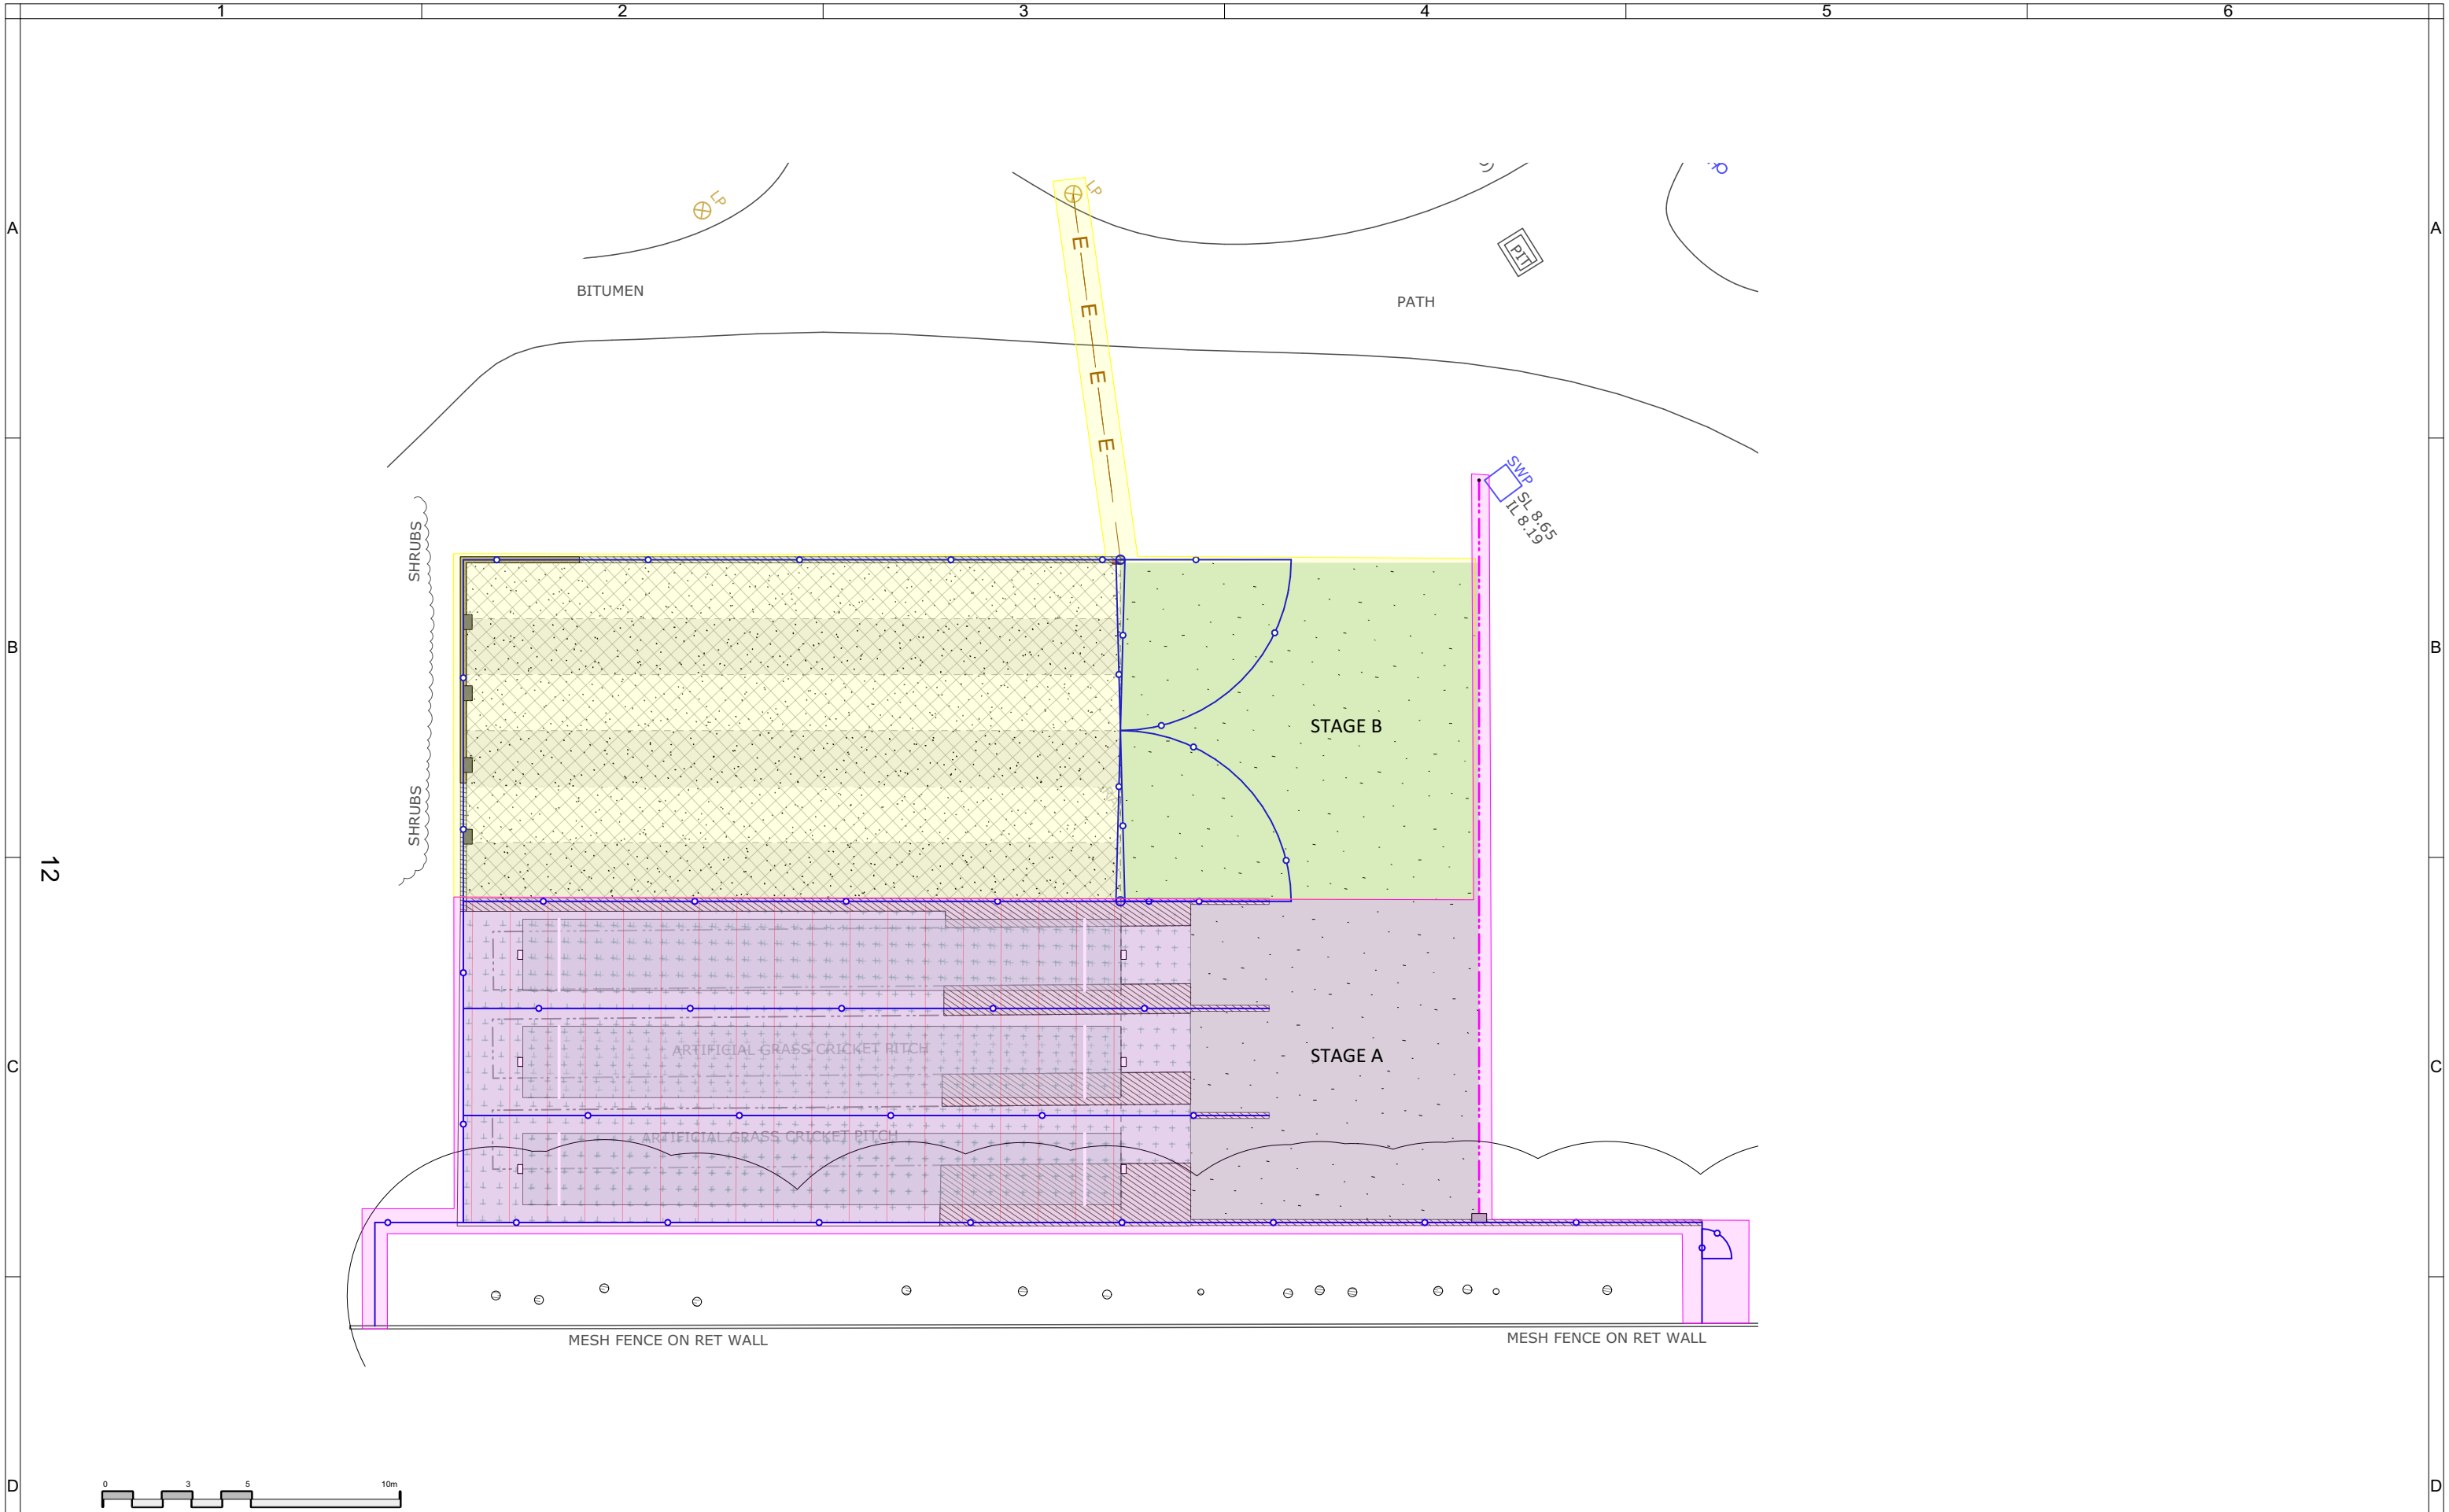

				Notes:		Northpoint				Client: City of Sydney		Project Name: Alan Davidson Oval Cricket Net Refurbishment Alexandria NSW 2015		Drawn to AS1100 Job No: COS117D Scale: 1:200		Do not Scale Sheet No: 5 of 5 Sheet: A3		Dimensions in Millimetres Drawn By: FT Plot Date: 31/8/21				Checked By: DK Check Date: 31/8/21		Approved By: AF Approve Date: 31/8/21	
								6 DUMIC PLACE CROMER NSW 2099 PHONE: 9971 4100 FAX: 9971 3100 www.thegardenmakers.com.au		File Name: 210830 Alan Davidson Oval Cricket Nets Landscape Plan2s.vwx		Drawing Name: Staging Plan		Dwg No: SP1				Revision:		Copyright ©					
Rev.		Date		Description		By		1		2		3		4		5		6							