



Attachment A

**Concept Design Drawings –
Allan Davidson Oval Cricket Nets**

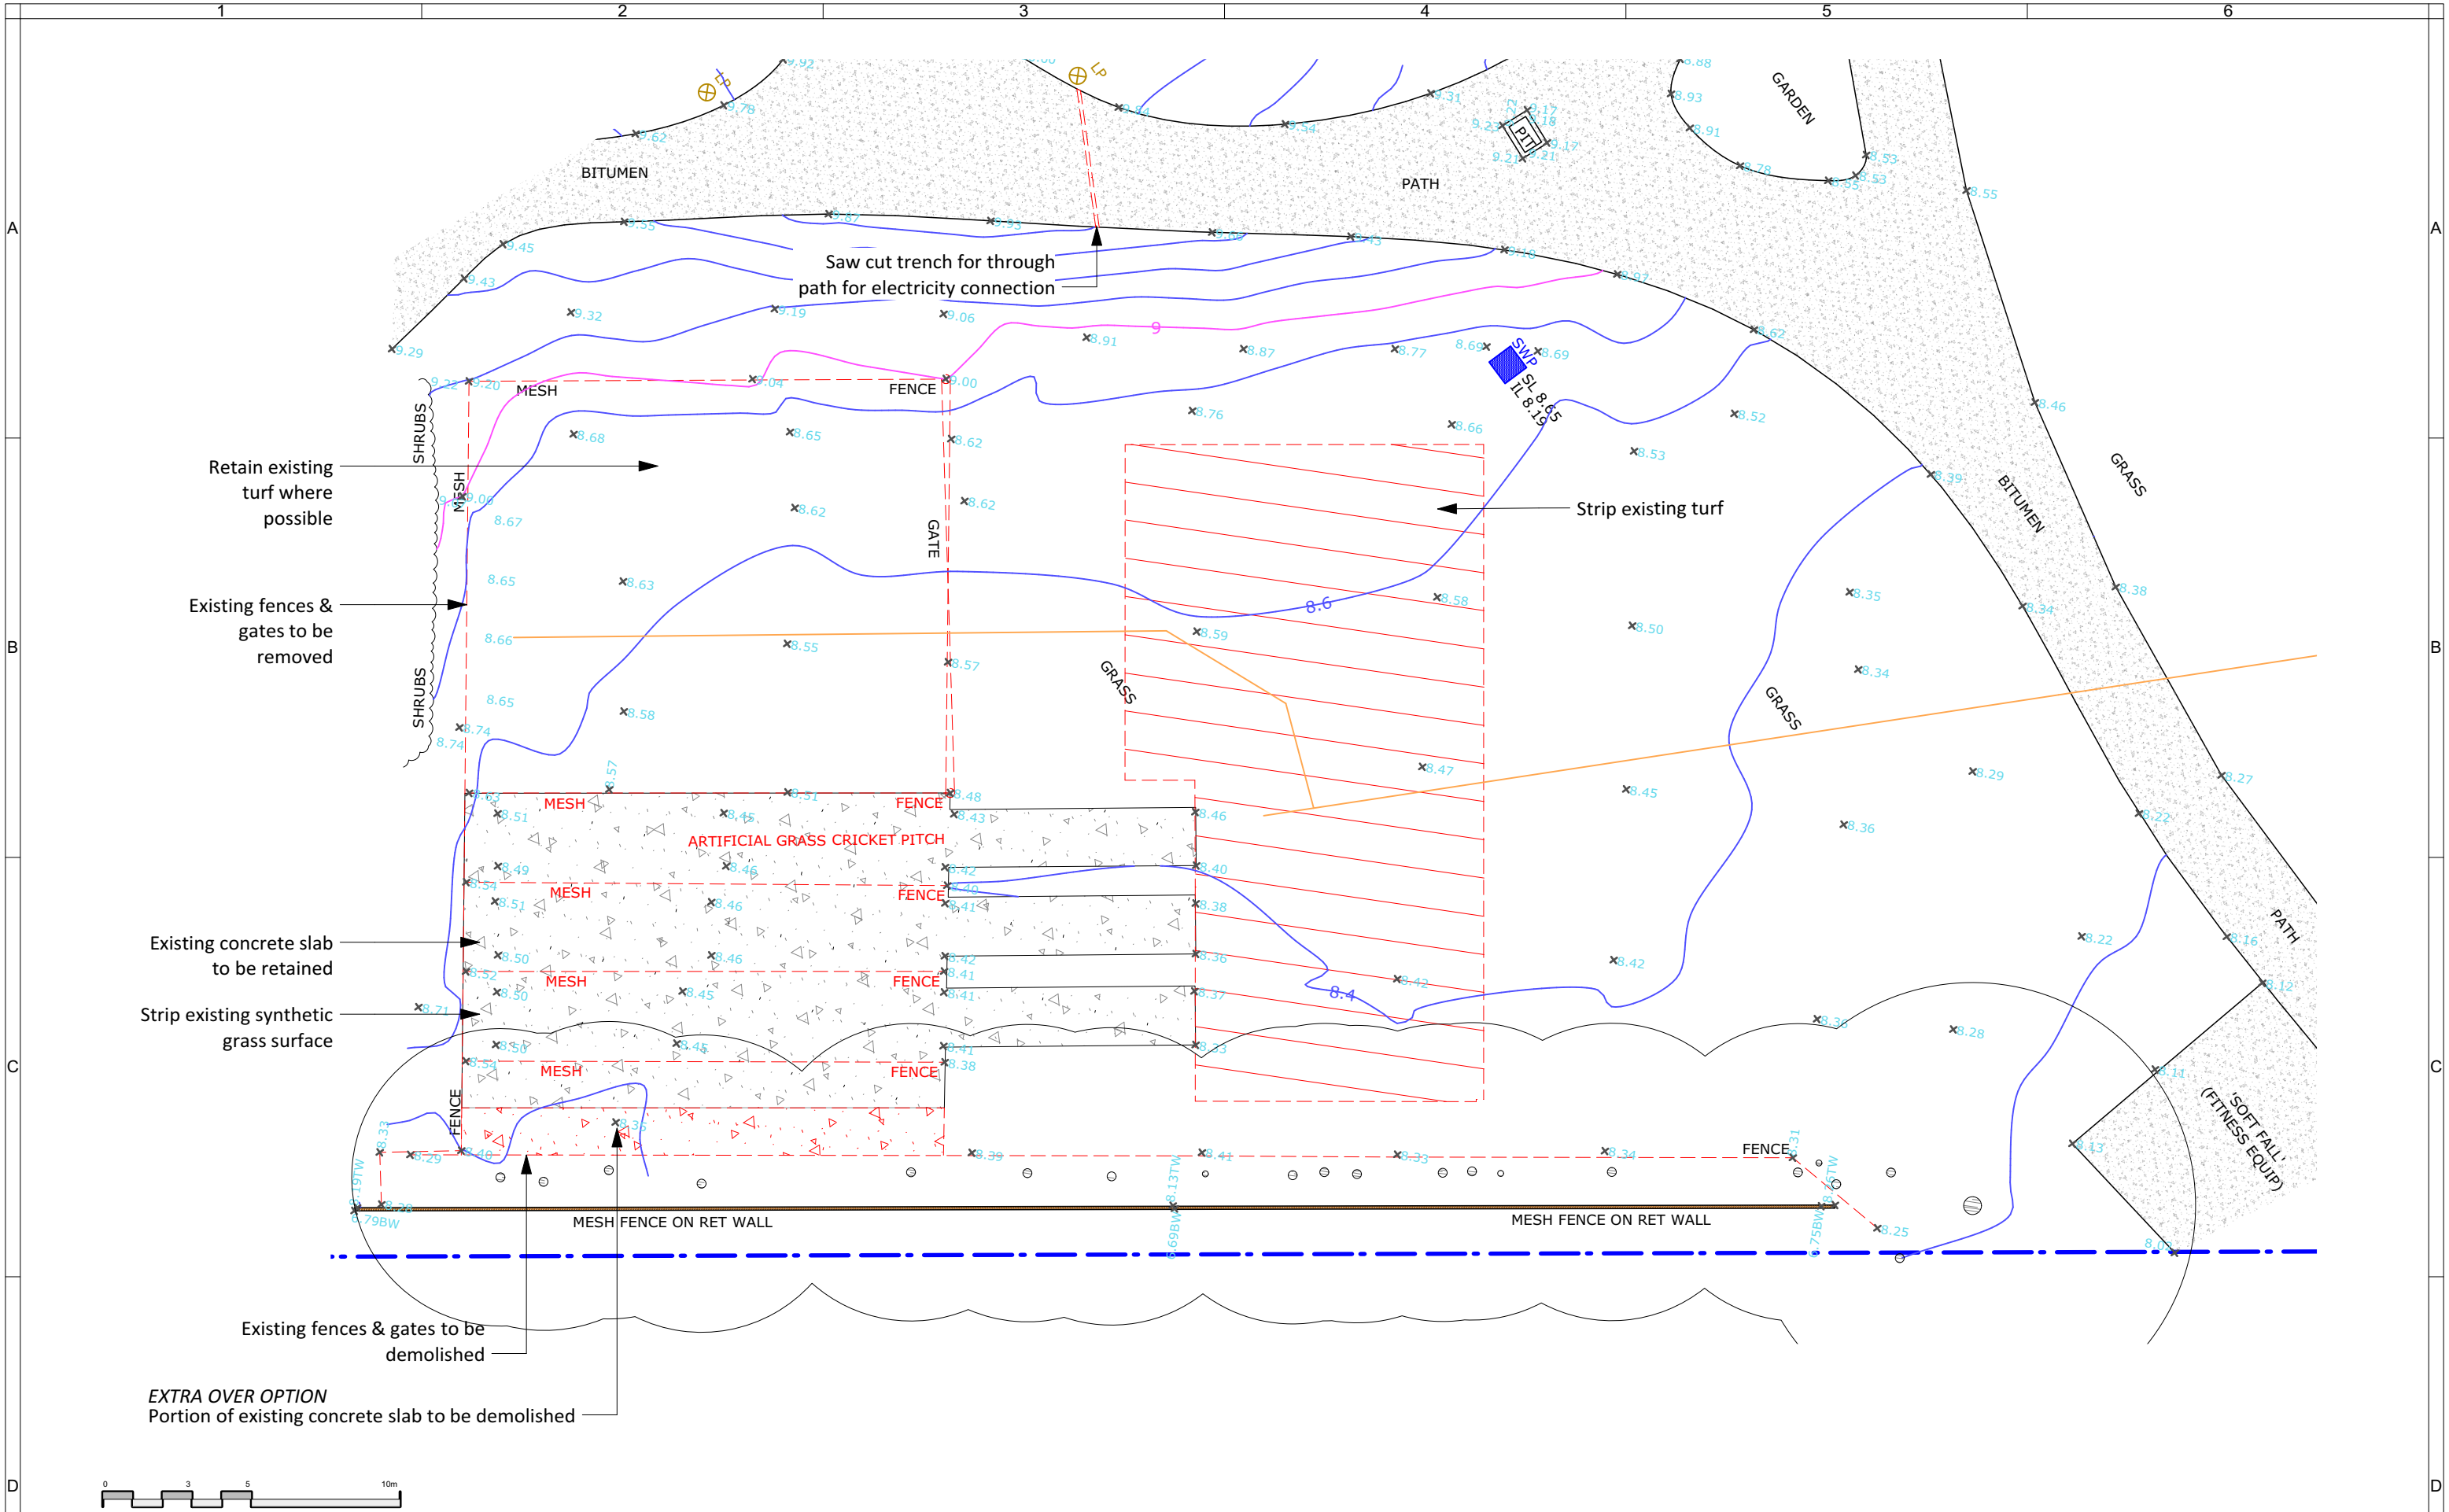

		Notes:		Northpoint		Client:		Project Name:		Drawn to AS1100		Do not Scale		Dimensions in Millimetres	
						City of Sydney		Alan Davidson Oval Cricket Net Refurbishment Alexandria NSW 2015		Job No: COS117D		Sheet No: 1 of 5		Drawn By: FT	
								Drawing Name: Demolition Plan		Scale: 1:200		Sheet: A3		Plot Date: 31/8/21	
						File Name: 210830 Alan Davidson Oval Cricket Nets Landscape Plan2s.vwx				Dwg No: DP1				Check Date: 31/8/21	
														Revision:	
														Approved By: AF	
														Approve Date: 31/8/21	
														Copyright	
														©	

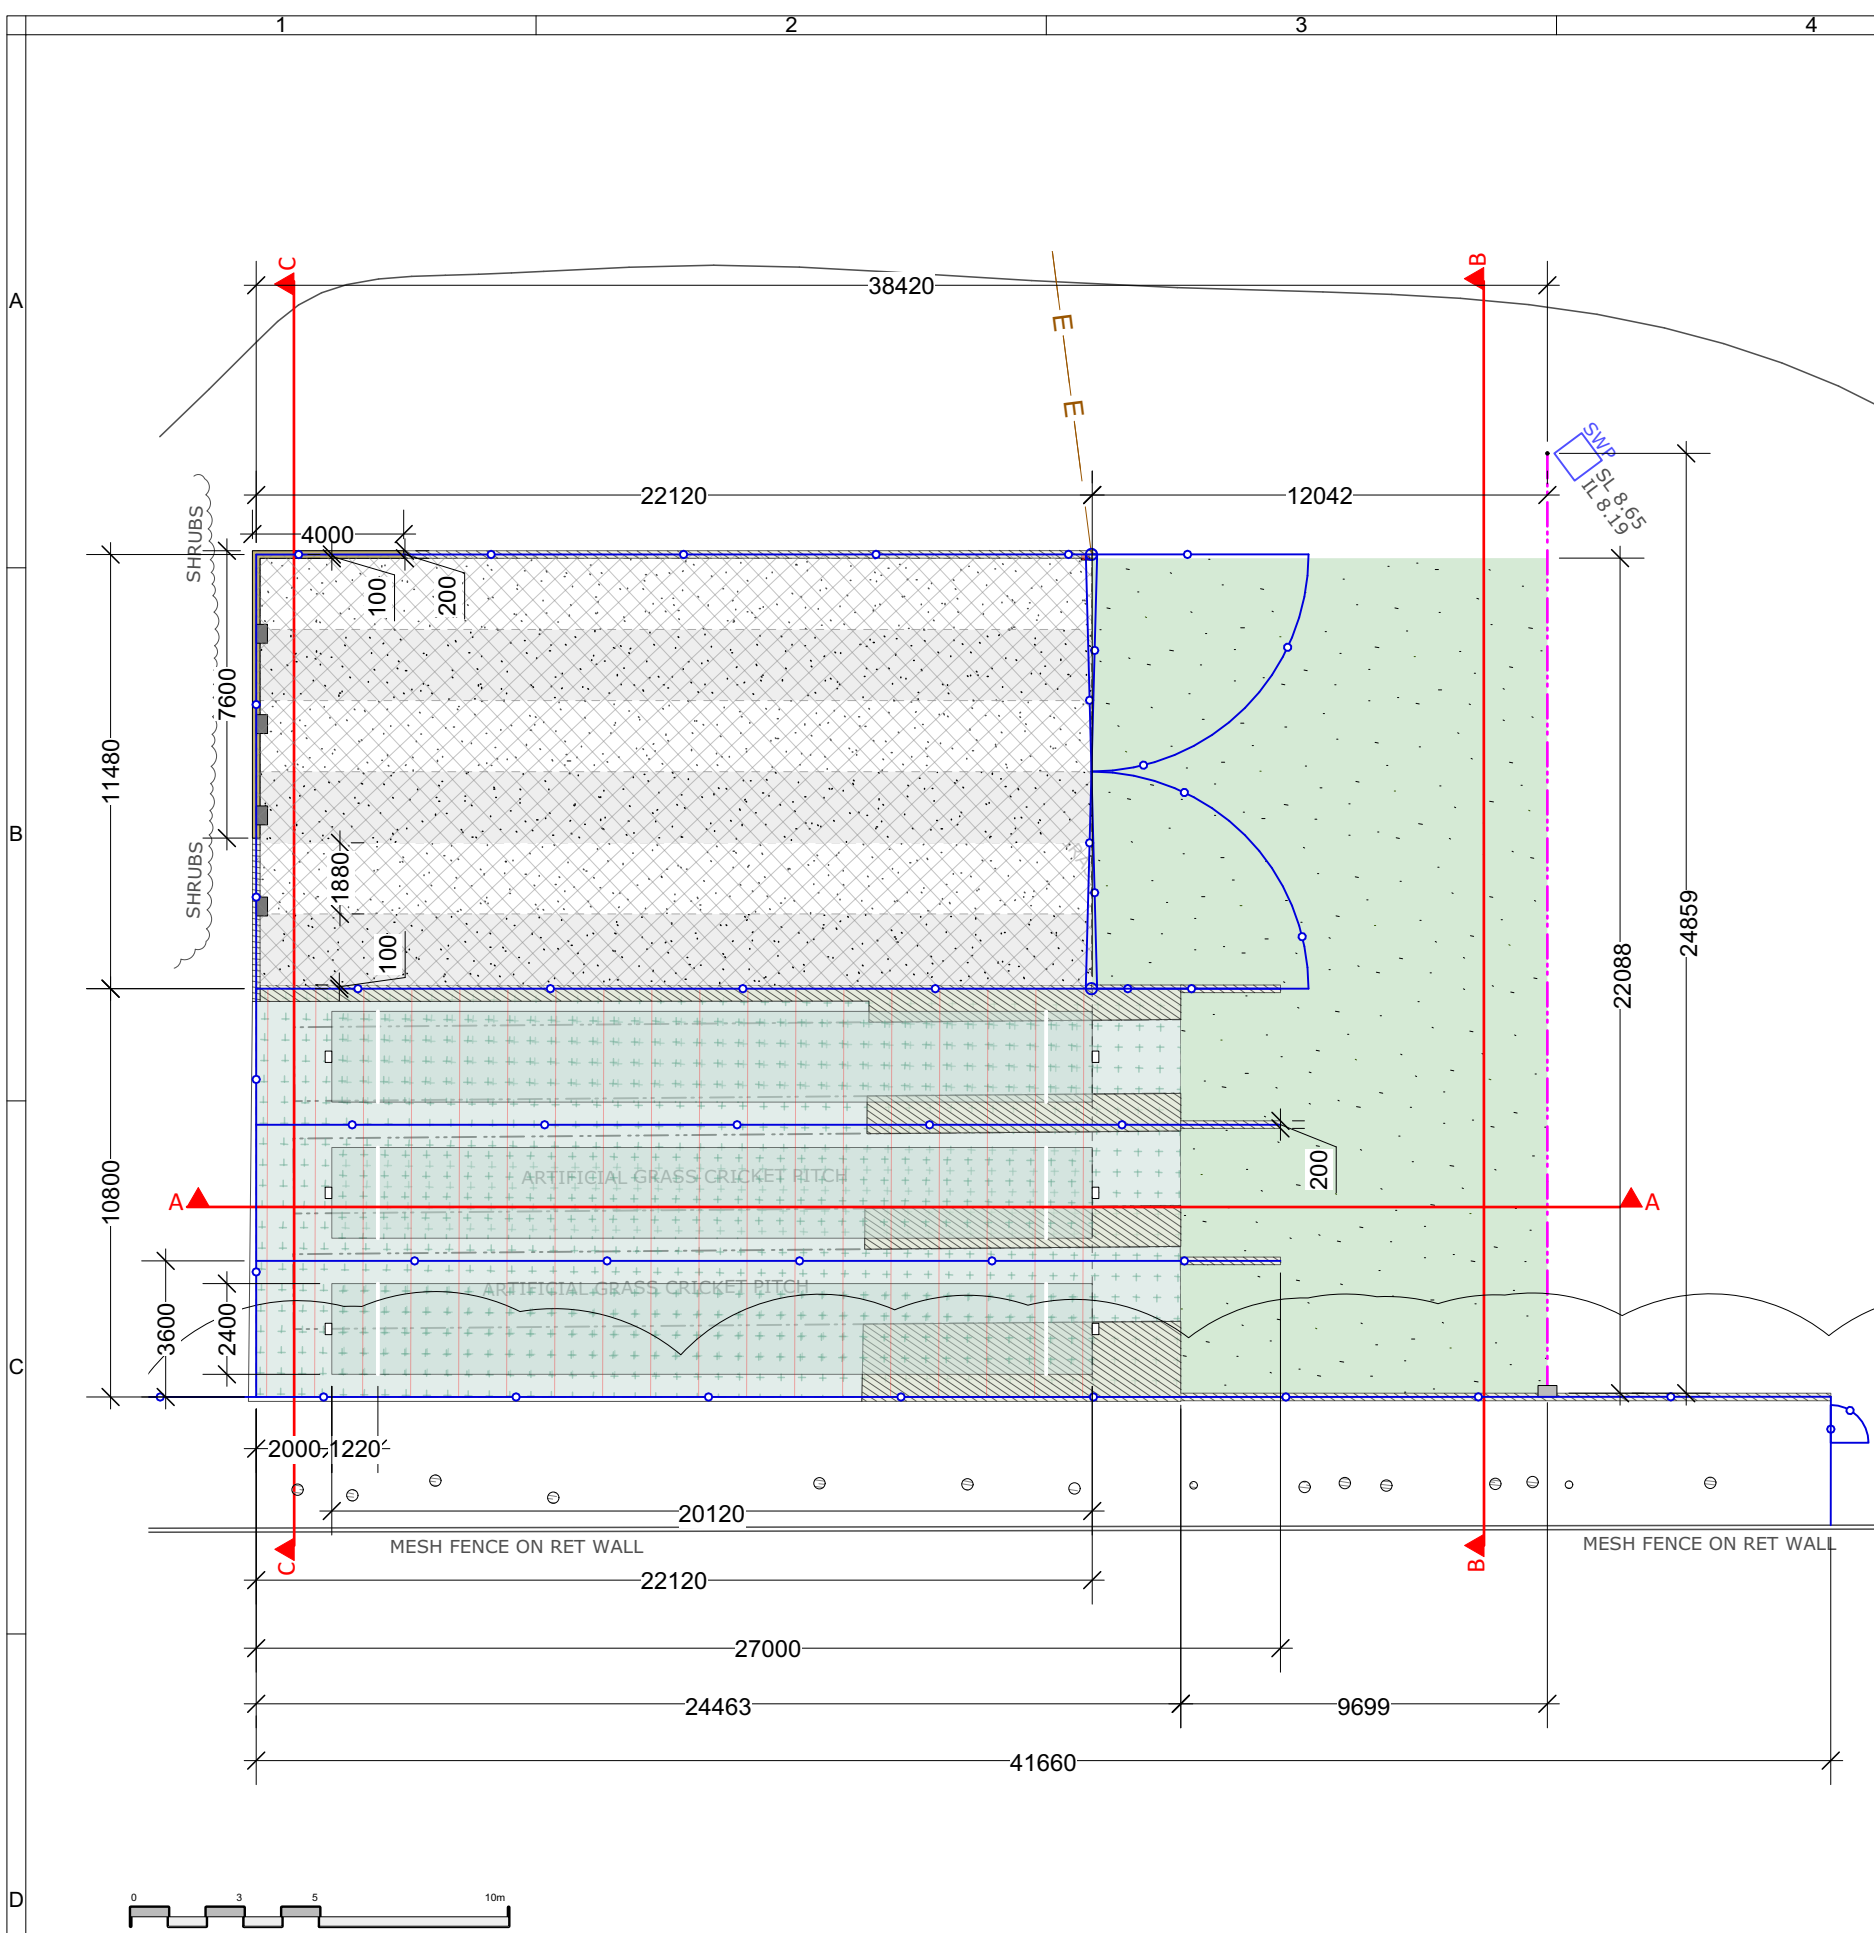

PARKS DESIGN CODE

Standard Detail Drawings - SOR 5.12.2018

EDGING

NOTE: PAVEMENT AND TURF TO FINISH FLUSH WITH TOP OF EDGE. IF GARDEN MULCH IS TO BE SET DOWN 20mm.

SECTION

0 100 200 400mm

SCALE 1:10@A4 REV.C 30.09.2016

General design notes:


- Where base is concrete, tie edge to base with 16mm galvanised dowels at 1000mm centres or turn base up and finish as noted
- Consider subsoil drainage adjacent edging where the edge is likely to form a barrier to water flow.

FLUSH CONCRETE EDGE


PAVEMENT EDGE

02.2.4

<div><div>C1/9/21Additional dimension included</div><div>B31/8/21Revisions to concept reflected in dimensions</div><div>A19/8/21Section markers included</div></div> <div><div>Rev.</div><div>Date</div><div>Description</div></div>			<div>Notes:</div>	<div>Northpoint</div> <div></div>	<div>THE GARDENMAKERS SINCE 1980</div> <div>6 DUMIC PLACE CROMER NSW 2099 PHONE: 9971 4100FAX: 9971 3100 www.thegardenmakers.com.au</div>	<div>Client:</div> <div>City of Sydney</div> <div><div>File Name:</div><div>210830 Alan Davidson Oval Cricket Nets Landscape Plan2s.vwx</div></div>	<div>Project Name:</div> <div>Alan Davidson Oval Cricket Net Refurbishment Alexandria NSW 2015</div> <div><div>Drawing Name:</div><div>Concept Dimensions</div></div>	<div><div>Drawn to AS1100</div><div>Do not Scale</div><div>Dimensions in Millimetres</div></div> <div><div>Job No:</div><div>COS117D</div><div>Scale:</div><div>1:200</div></div> <div><div>Sheet No:</div><div>3 of 5</div><div>Sheet:</div><div>A3</div></div> <div><div>Drawn By:</div><div>FT</div><div>Plot Date:</div><div>1/9/21</div></div> <div><div>Checked By:</div><div>DK</div><div>Check Date:</div><div>31/8/21</div></div> <div><div>Approved By:</div><div>AF</div><div>Approve Date:</div><div>31/8/21</div></div>	<div><div>Dwg No:</div><div>CD1</div></div> <div><div>Revision:</div><div>C</div></div> <div><div>Copyright</div><div>©</div></div>
1			2	3	4	5	6		

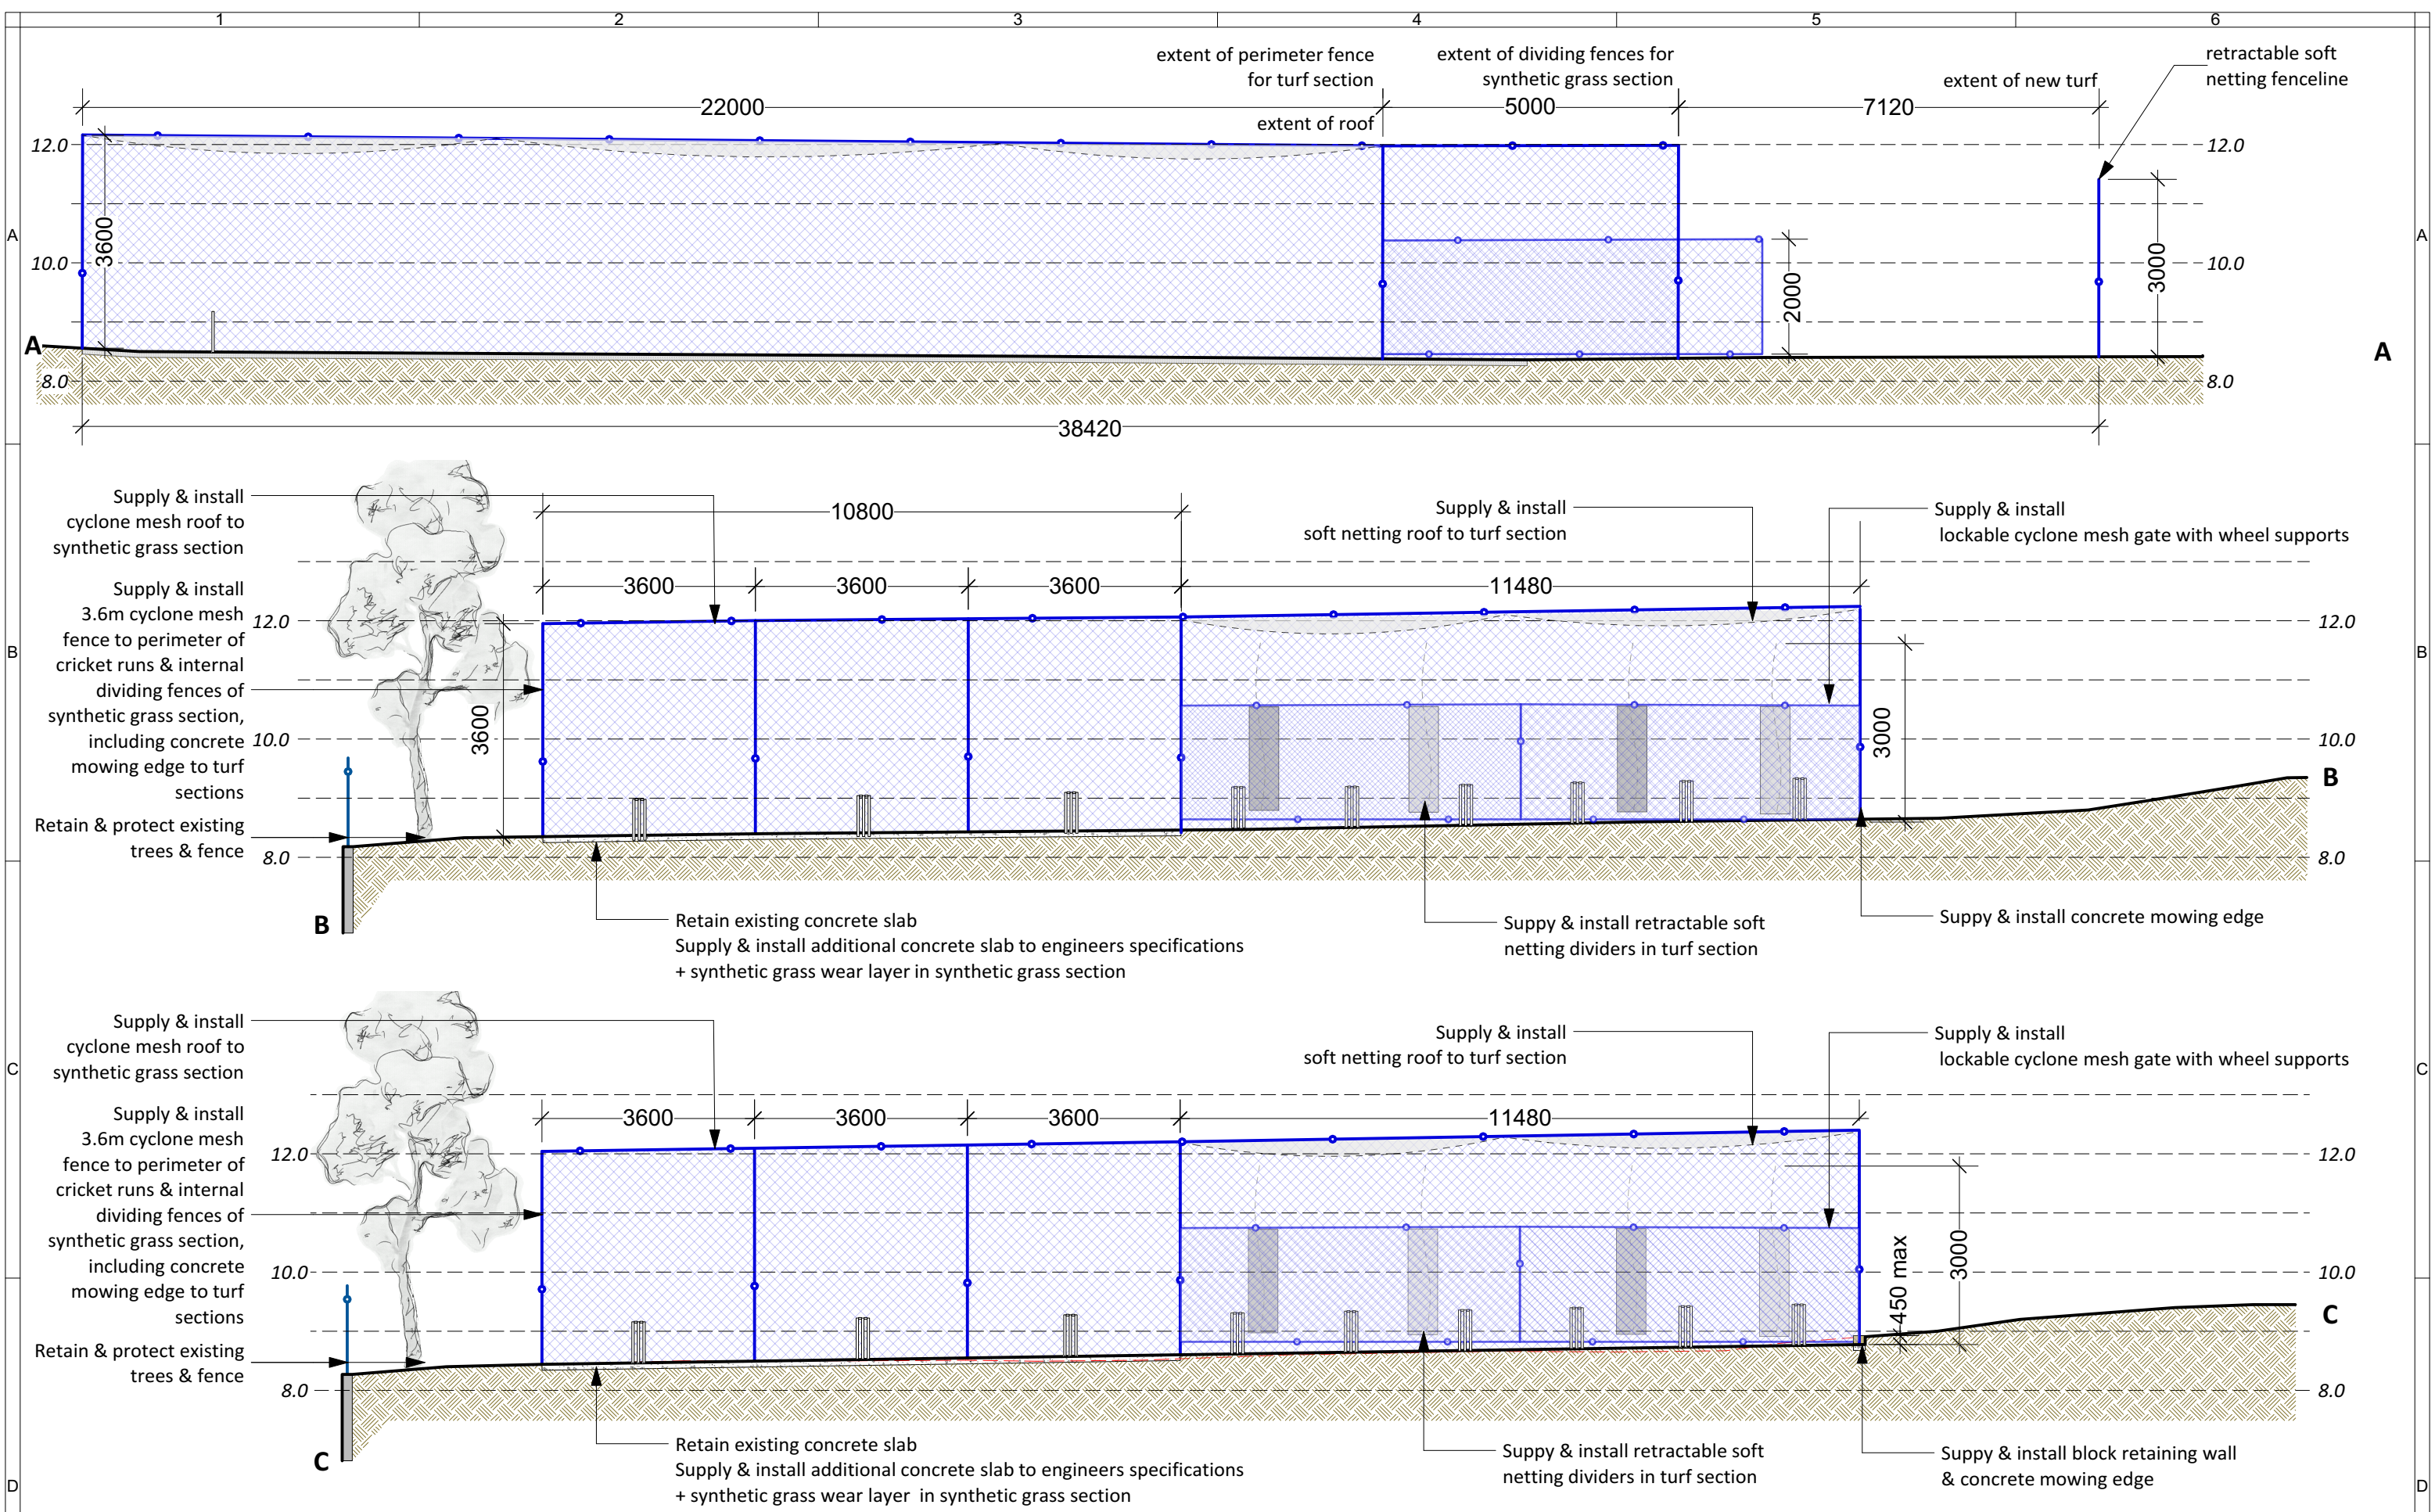

A	31/8/21	<div><div>0</div><div>3</div><div>5</div></div>	Notes:	Northpoint	<div><div></div><div>THE GARDENMAKERS</div><div>SINCE 1980</div></div> <div>6 DUMIC PLACE CROMER NSW 2099 PHONE: 9971 4100 FAX: 9971 3100 www.thegardenmakers.com.au</div>	Client: City of Sydney	Project Name: Alan Davidson Oval Cricket Net Refurbishment Alexandria NSW 2015	Drawn to AS1100	Do not Scale	Dimensions in Millimetres							
								Job No: COS117D	Sheet No: 4 of 5	Drawn By: FT	Checked By: DK	Approved By: AF					
						Rev.	Date	Description	By			File Name: 210830 Alan Davidson Oval Cricket Nets Landscape Plan2s.vwx	Drawing Name: Concept Sections	Scale: 1:100	Sheet: A3	Plot Date: 31/8/21	Check Date: 31/8/21
								Dwg No: CS1		Revision: A	Copyright ©						
1			2			3			4			5			6		

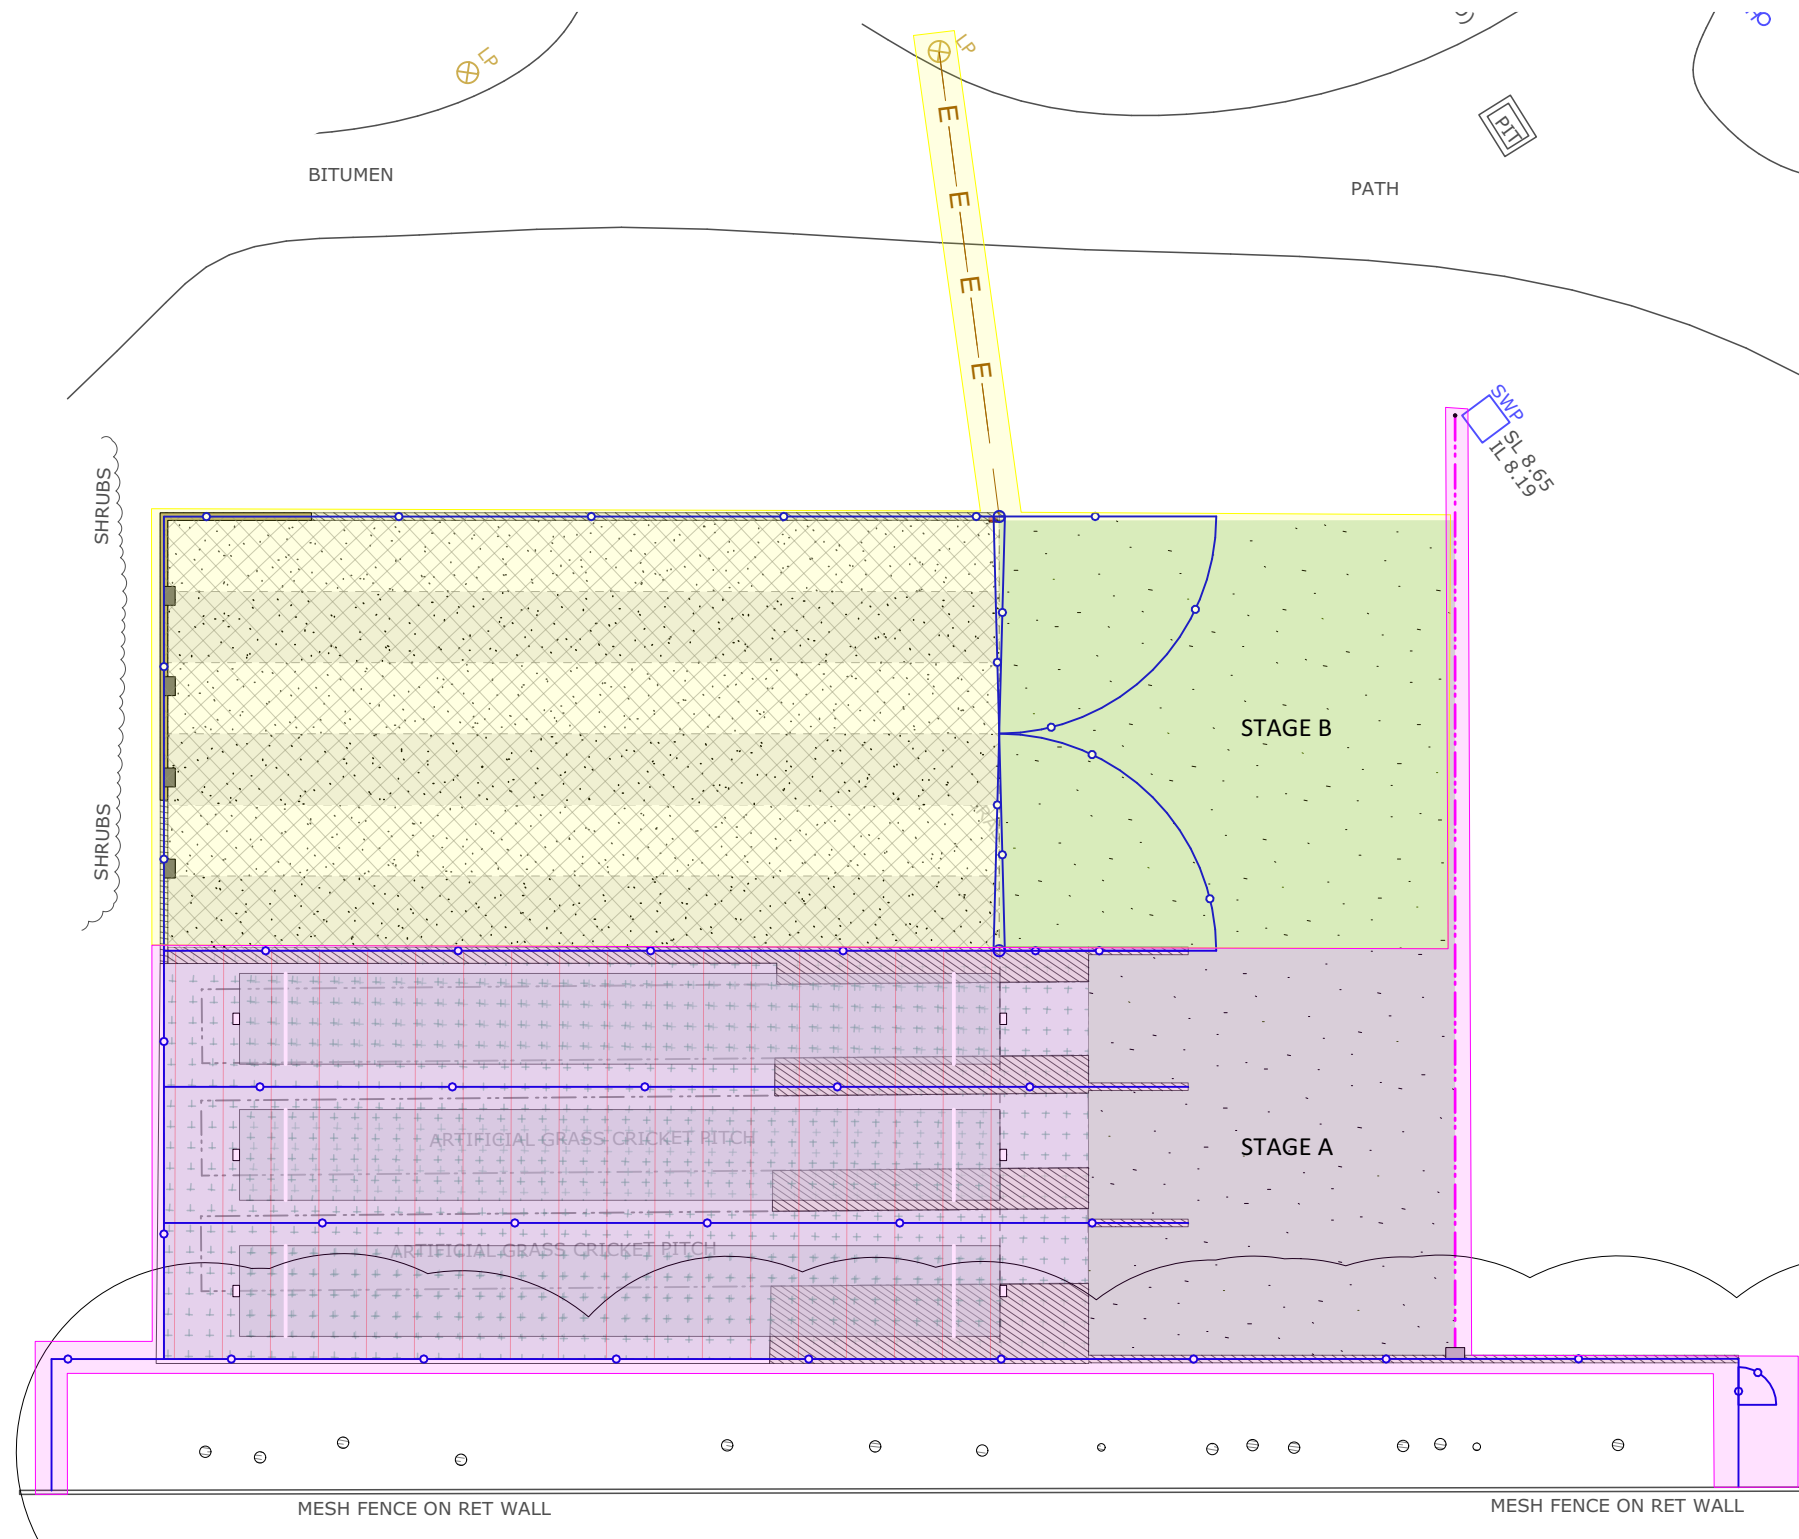

			Notes:	Northpoint		Client: City of Sydney	Project Name: Alan Davidson Oval Cricket Net Refurbishment Alexandria NSW 2015	Drawn to AS1100	Do not Scale	Dimensions in Millimetres		
					6 DUMIC PLACE CROMER NSW 2099 PHONE: 9971 4100 FAX: 9971 3100 www.thegardenmakers.com.au			Job No: COS117D	Sheet No: 5 of 5	Drawn By: FT	Checked By: DK	Approved By: AF
								Scale: 1:200	Sheet: A3	Plot Date: 31/8/21	Check Date: 31/8/21	Approve Date: 31/8/21
							Drawing Name: Staging Plan	Dwg No: SP1	Revision:			Copyright ©
Rev.	Date	Description	By			File Name: 210830 Alan Davidson Oval Cricket Nets Landscape Plan2s.vwx						
		1		2	3	4	5	6				