


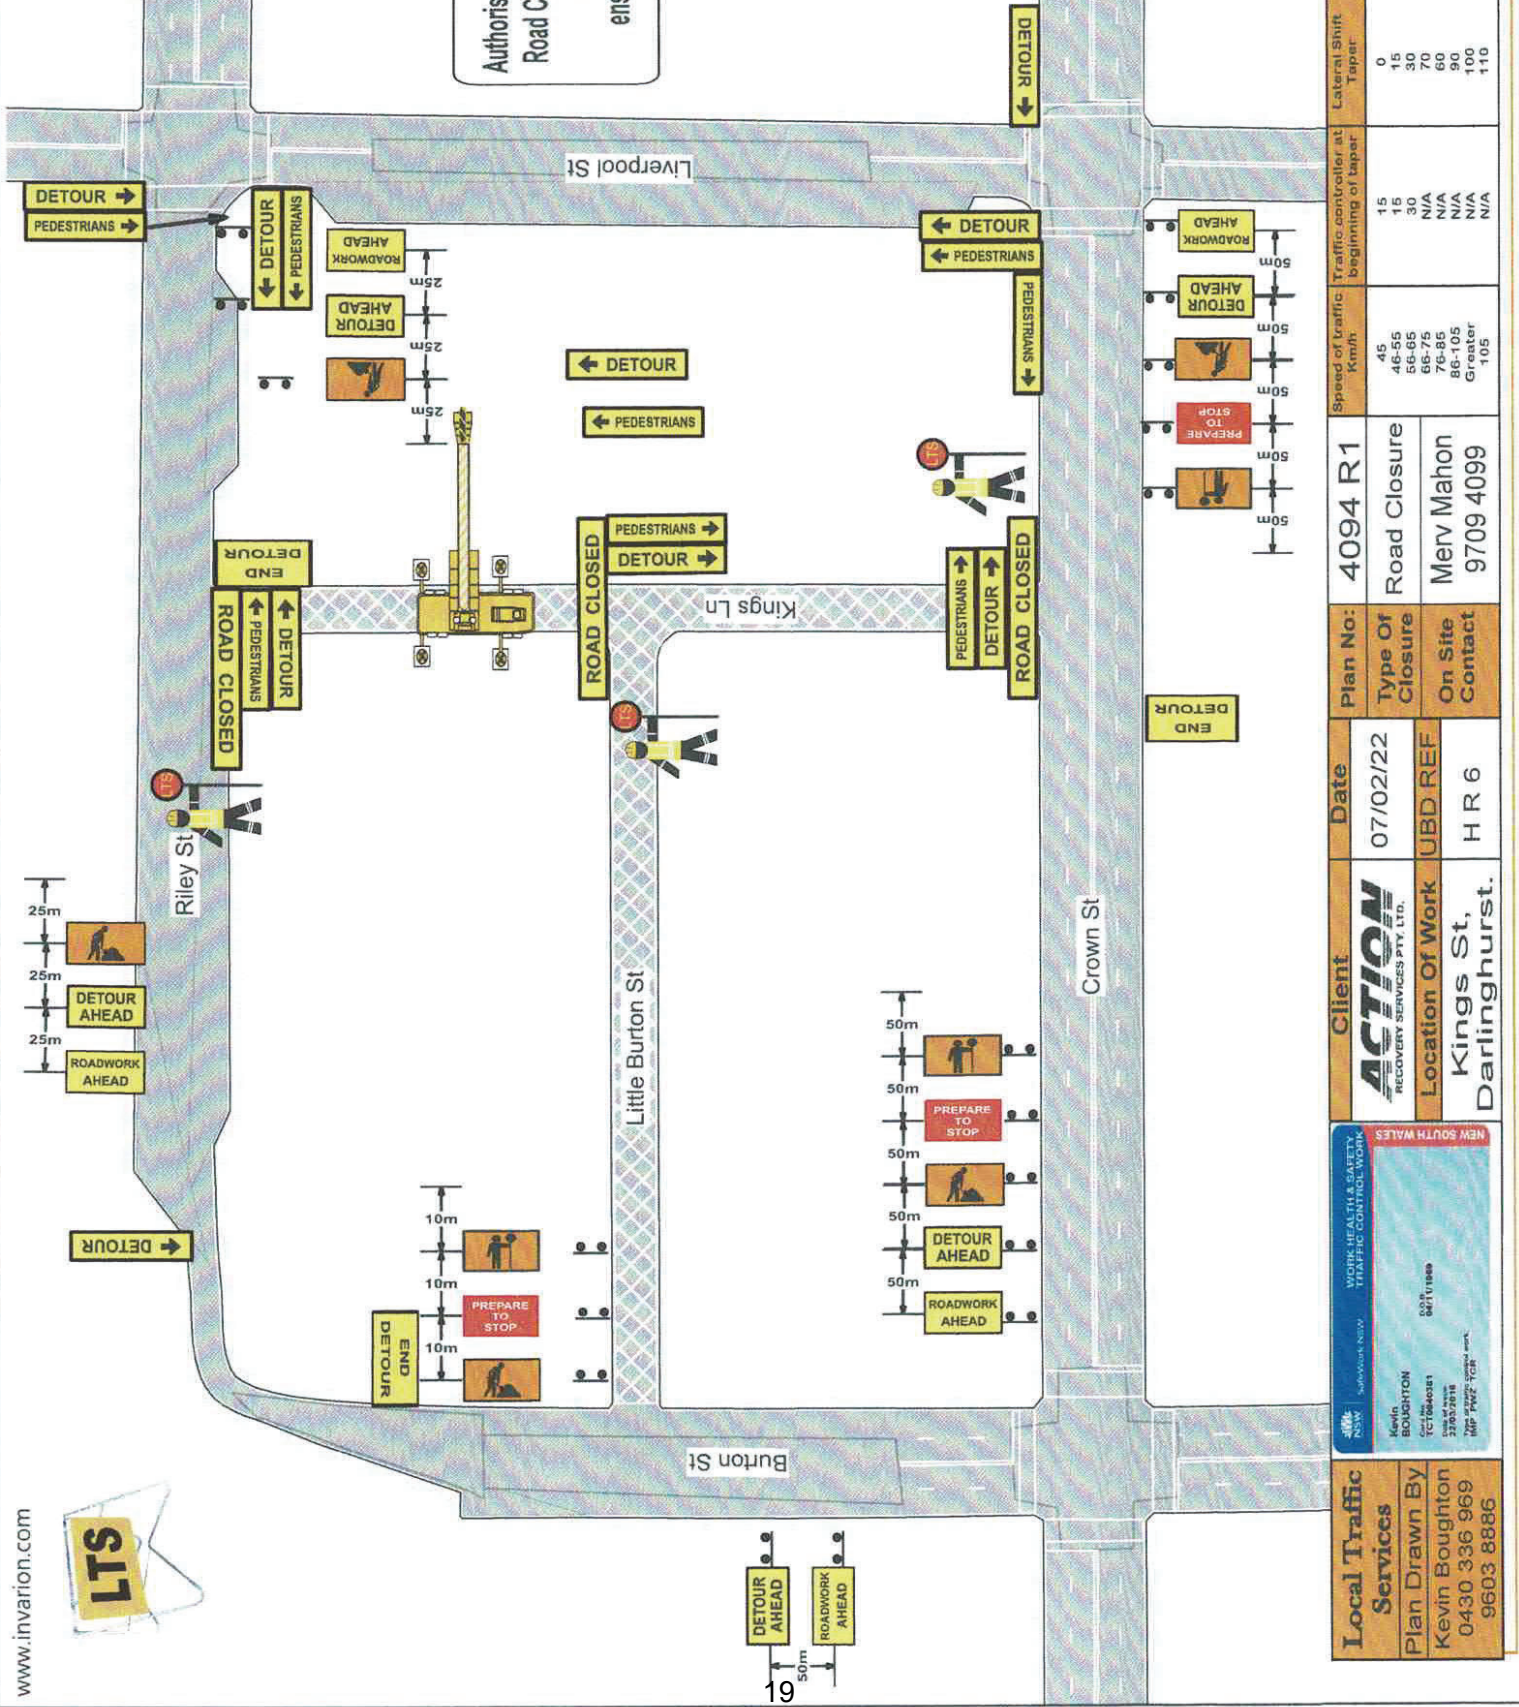

### Legend

- Mobile Crane
- Traffic Controller
- truck
- Work Area

Authorised Traffic Controllers will provide a Road Closure Situation to maintain traffic and a footpath closure to ensure the safety of pedestrians.



<b>Local Traffic Services</b> Plan Drawn By Kevin Boughton 0430 336 969 9603 8886	<b>Client</b> <b>ACTION</b> recovery services pty. ltd. Location Of Work Kings St, Darlinghurst.	Date	07/02/22	Plan No:	4094 R1	Speed of traffic	Traffic controller at beginning of taper 15 15 15 N/A N/A N/A N/A 100 110			Lateral Shift	Taper 0 15 30 30 70 60 90 100 110			Merge Taper	15 30 60 115 130 145 160 180		
		Works Health & Safety Traffic Control Work Kevin Boughton TCF 264281 Site No 23037818 MAP 7427 704	Type Of Closure Road Closure	On Site Contact Merv Mahon 9709 4099	UBD REF H R 6	Road Closure	45 46-55 56-65 66-75 76-85 86-105 Greater 105	50m 50m 50m 50m 50m 50m 50m 50m 50m	ROADWORK AHEAD DETOUR AHEAD PREPARE TO STOP STOP DETOUR AHEAD DETOUR AHEAD ROADWORK AHEAD	ROADWORK AHEAD DETOUR AHEAD DETOUR AHEAD ROADWORK AHEAD	ROADWORK AHEAD DETOUR AHEAD DETOUR AHEAD ROADWORK AHEAD						