


Proposal

King Street, Sydney Proposed Works Zone

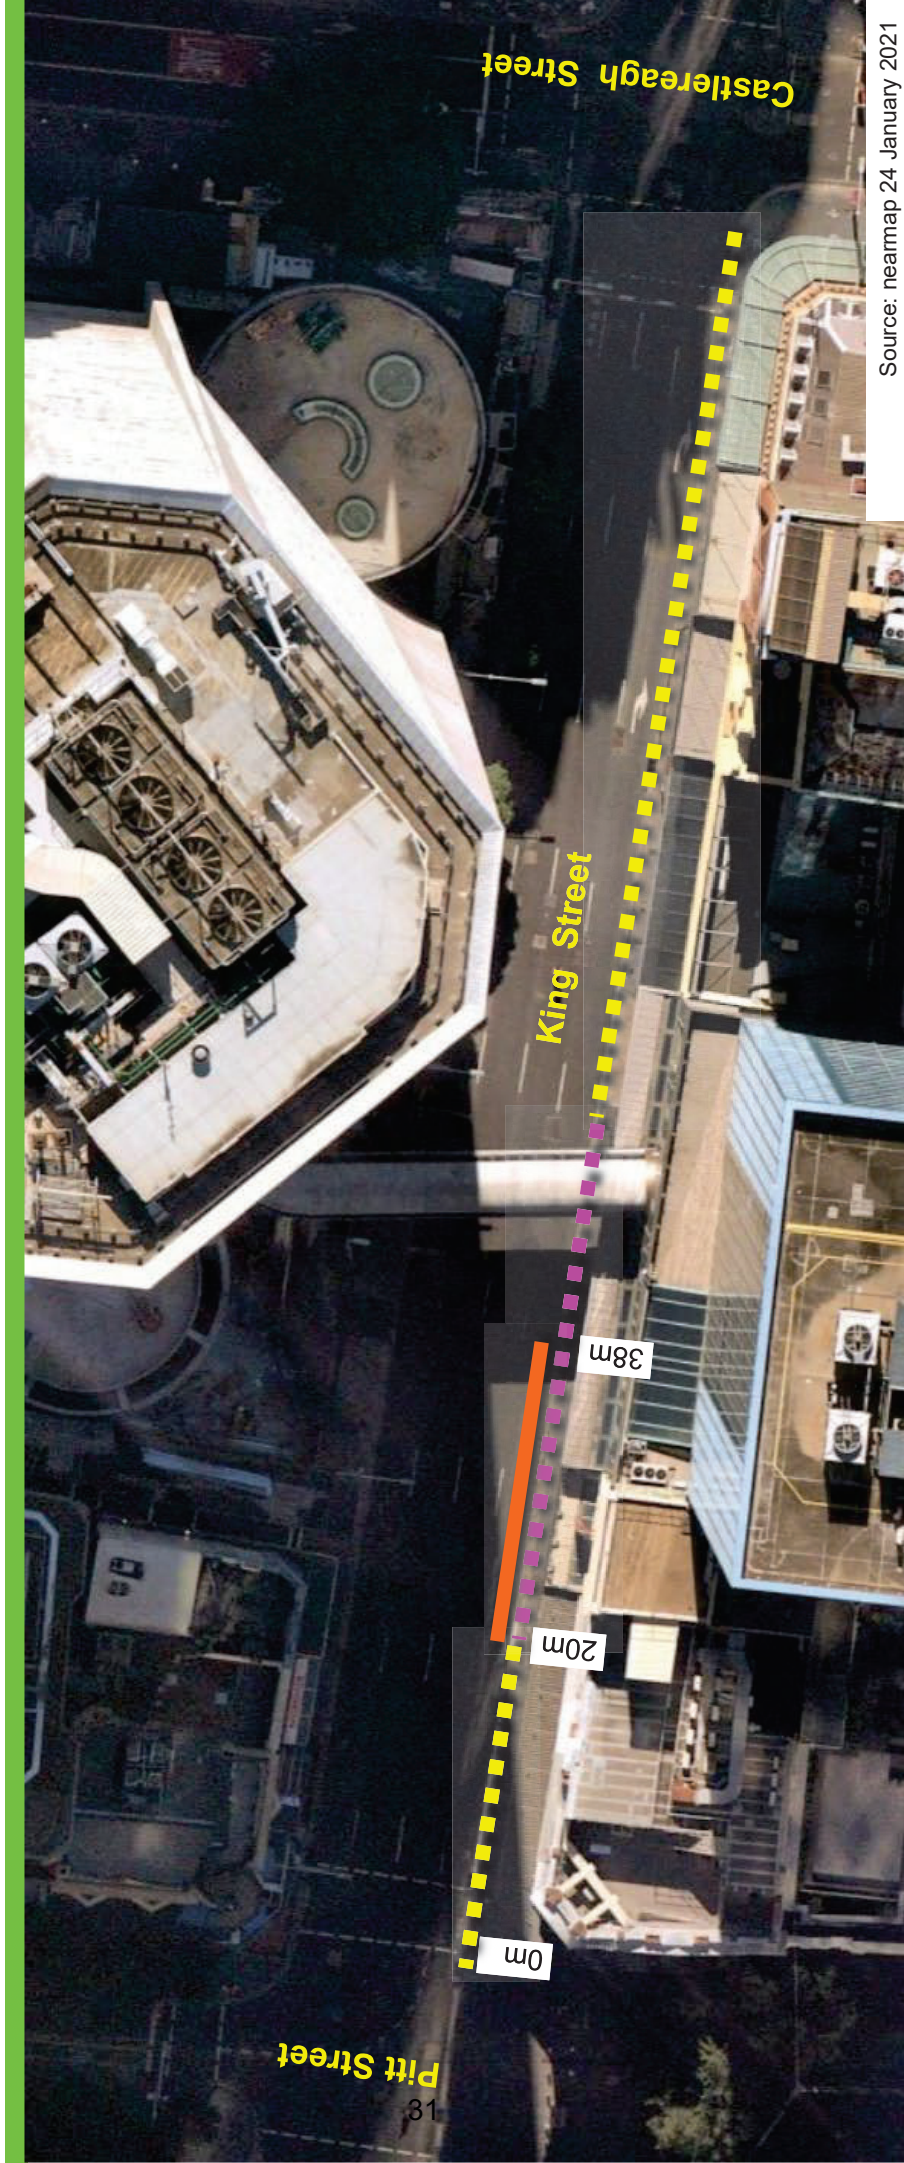

Proposed

- Works Zone 8pm-6am Sun-Thurs 4am-11am Sat
- No Stopping All Other Times

Existing

- 0m
- 20m
- 38m
- No Stopping
- Loading Zone 8pm-6am Mon-Fri
- No Parking 8pm-6am Sat-Sun & Public Holidays
- No Stopping All Other Times