


# Chelsea Street, Redfern - Inroad Planting - Revised Concept Plan

## Revised Concept Plan - Not to scale

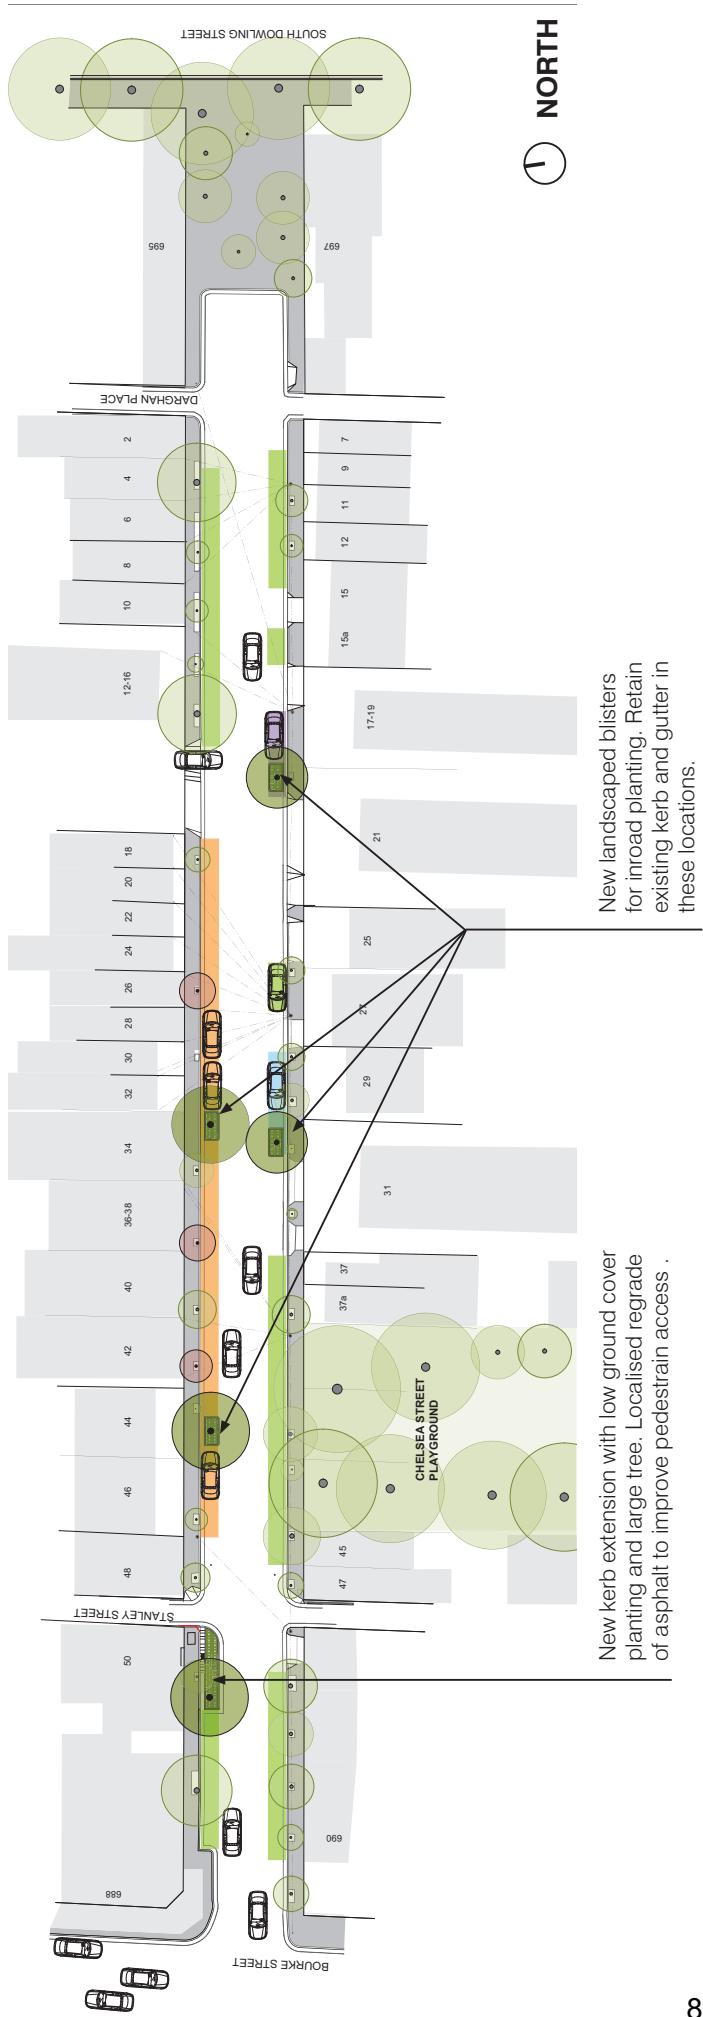

## Key

- Existing tree to be retained
- New tree planting 'Inroad'
- Replacement tree planting in footpath
- Existing tree in footpath to be removed
- Kerb extension/landscaped blister

86

	EXISTING	Proposed			
	Full Size	Underside Geocortex	Total as per Geocortex	Loss	Total
2 HHR Parking (Residents exempted)	31	4	35	-1	34
Unrestricted Parking	4	2	6	-2	4
	35	6	41	-3	38

## Parking Impacts

- No changes to parking in this location.
- Loss of one 2HHR parking space (total reduction 6400mm)  
Retain eleven parking spaces in this location.
- Loss of one unrestricted undersized parking space (total reduction 3200mm). Retain one parking space in this location.
- Loss of one unrestricted undersized parking space (total reduction 3200mm). Retain one parking space in this location.

86