


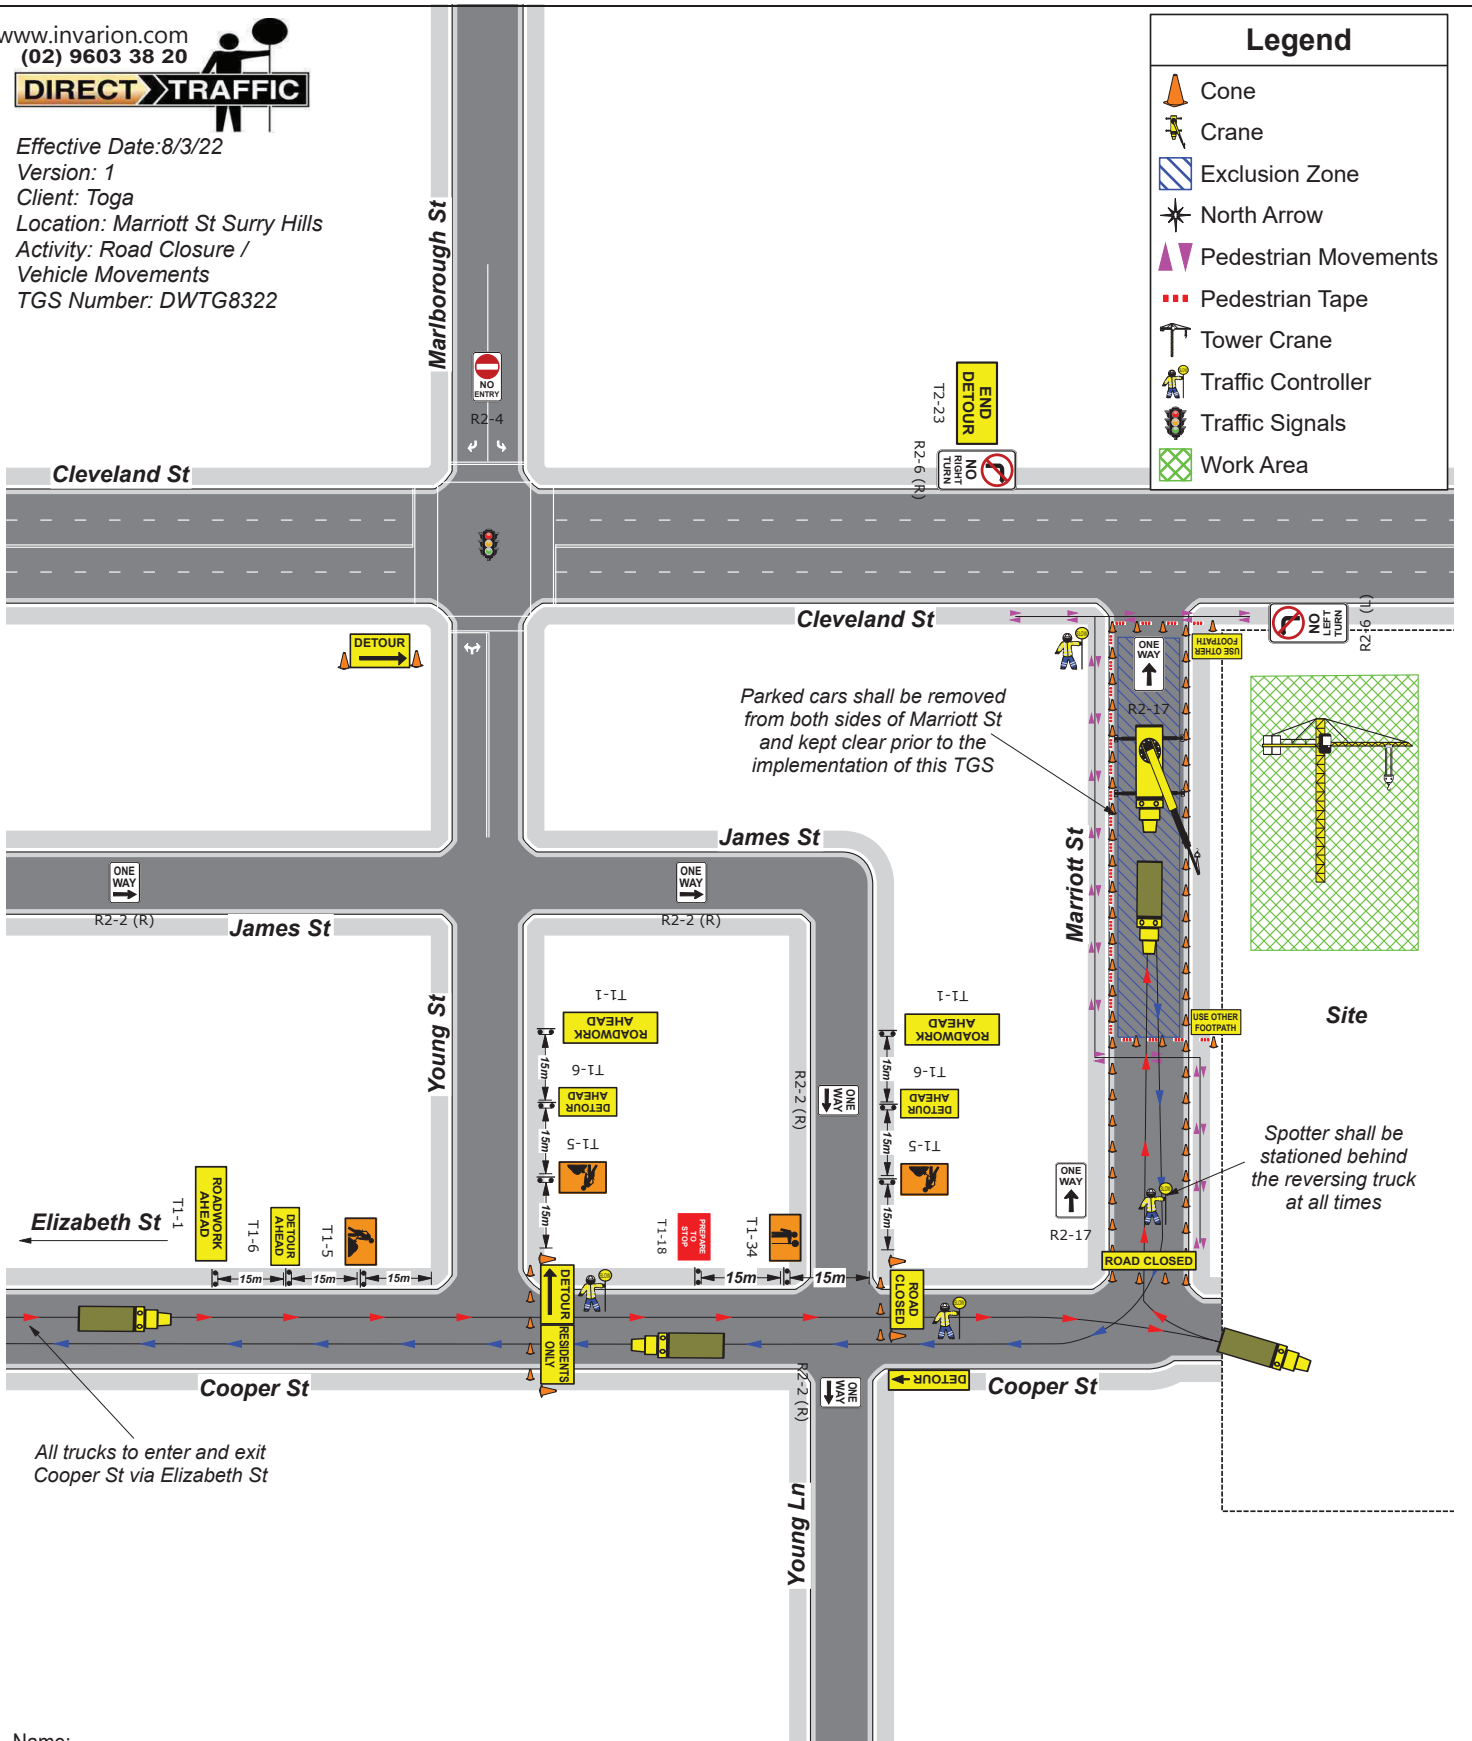

Effective Date: 8/3/22
Version: 1
Client: Toga
Location: Marriott St Surry Hills
Activity: Road Closure /
Vehicle Movements
TGS Number: DWTG8322

Legend

- Cone
- Crane
- Exclusion Zone
- North Arrow
- Pedestrian Movements
- Pedestrian Tape
- Tower Crane
- Traffic Controller
- Traffic Signals
- Work Area



All trucks to enter and exit Cooper St via Elizabeth St

Name:.....
Date of Modification:.....
Prepare WZTMP No:.....
Expiry Date:.....
Signature:.....

Date: 8/3/22 Author: Dean Woodward Project: Toga
Qualification: Prepare a Work Zone TMP - RIICWD503D Ticket No: 0052093919 Expiry Date: 01/08/2022

Comments:

The author has drawn this TGS based on the information provided by the client. Prior to the implementation of TGS a Safe Work Method Statement must be prepared in consultation with the personnel carrying out the work. Person(s) implementing this TGS must hold current Implement Traffic Control Plans - RIICWD503D training. Modifications to this TGS must comply with the requirements of the RMS Traffic Control at Work Sites manual version 6 and AS1742.3-2019 Manual of uniform traffic control devices Traffic control for works on roads.

	Prepare a Work Zone Traffic Management Plan Card No. 0052093919	
	This qualification enables you to prepare Traffic Management Plans and conduct inspections on Traffic Management Plans.	
DEAN WOODWARD Expiry Date: 01/08/2022 		NOT TO SCALE