




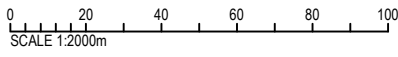


EXISTING		PROPOSED	
	NO STOPPING (EXISTING)		NO STOPPING (PROPOSED)
	UNRESTRICTED (EXISTING)		UNRESTRICTED (PROPOSED)
	BUS ZONE (EXISTING)		2P 8am-6pm MON-FRI PERMIT HOLDER EXCEPTED ARE 41 (PROPOSED)
	1P 9am-6pm MON-FRI (EXISTING)		1P 9am-6pm MON-FRI (PROPOSED)
	2P 8am-6pm MON-FRI PERMIT HOLDER EXCEPTED ARE 41 (EXISTING)		NO PARKING (PROPOSED)
	LOADING ZONE (EXISTING)		DISABILITY PARKING (PROPOSED)
			TAXI RANK/ZONE (PROPOSED)
			BUS ZONE (PROPOSED)

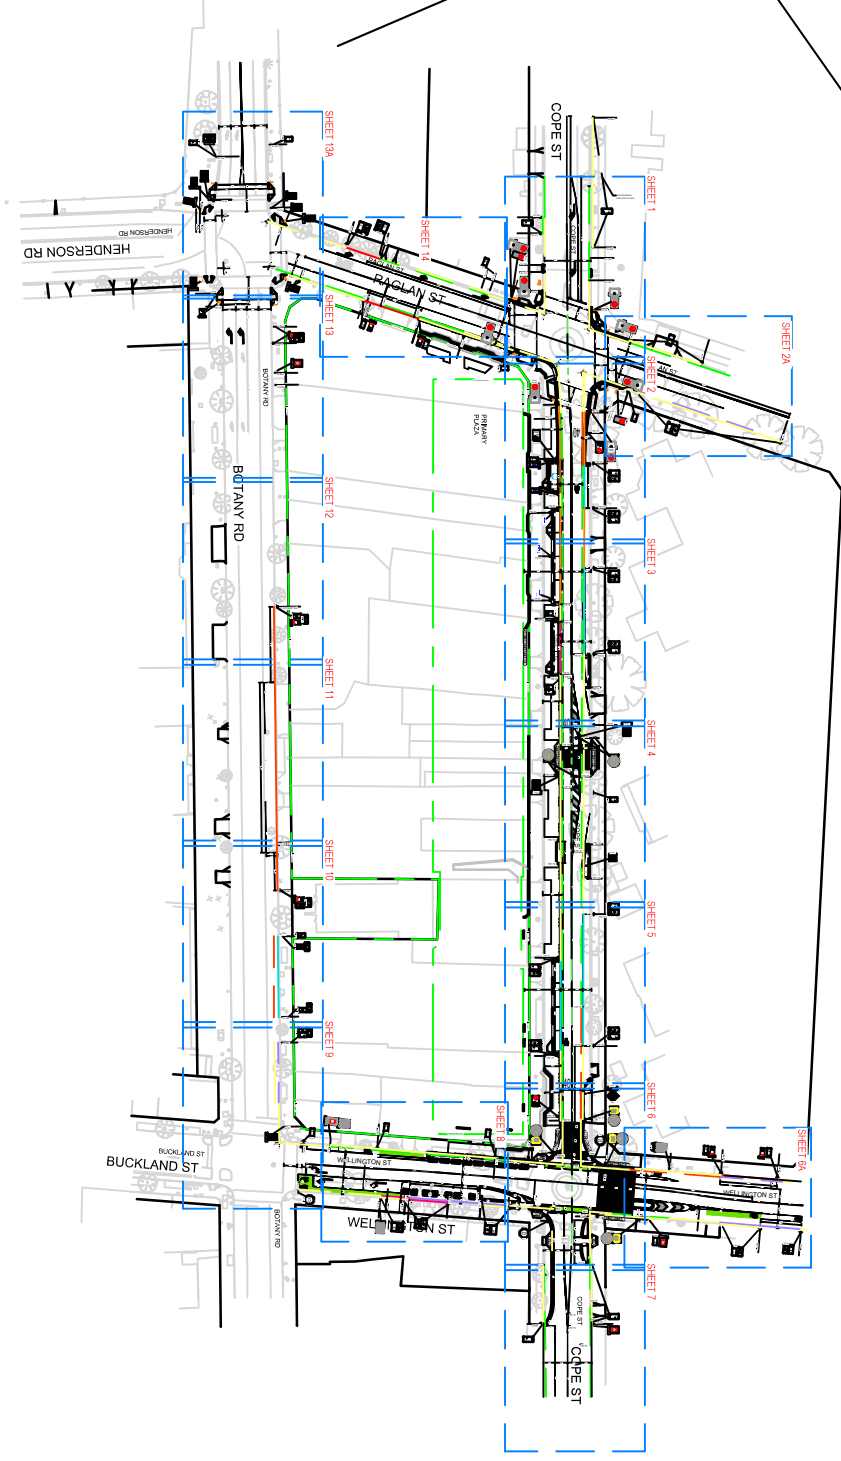


FOR INFORMATION ONLY

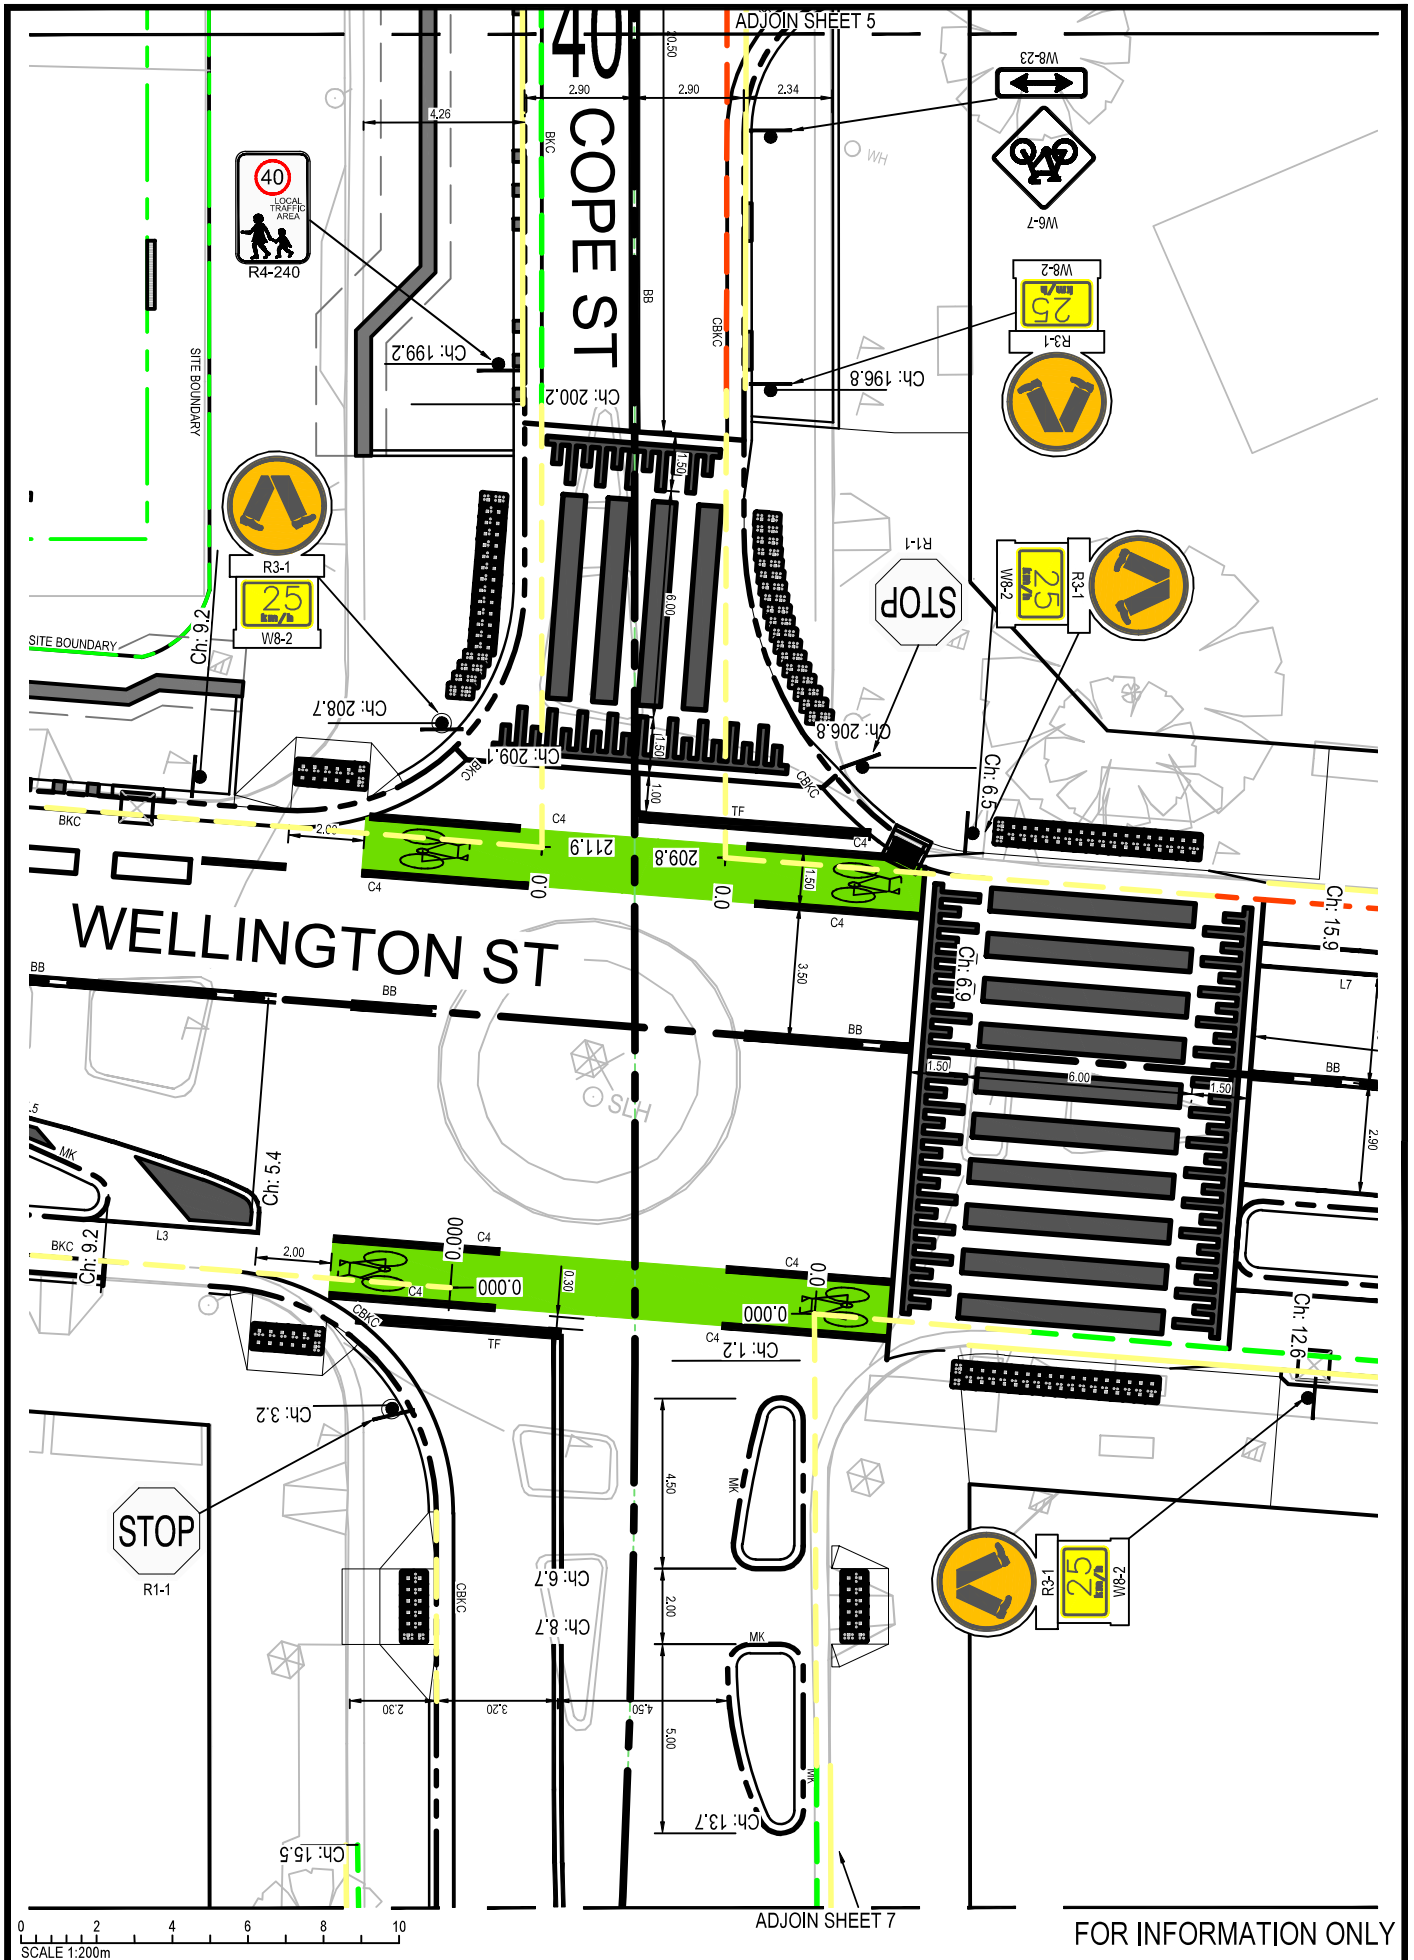

FOR INFORMATION ONLY

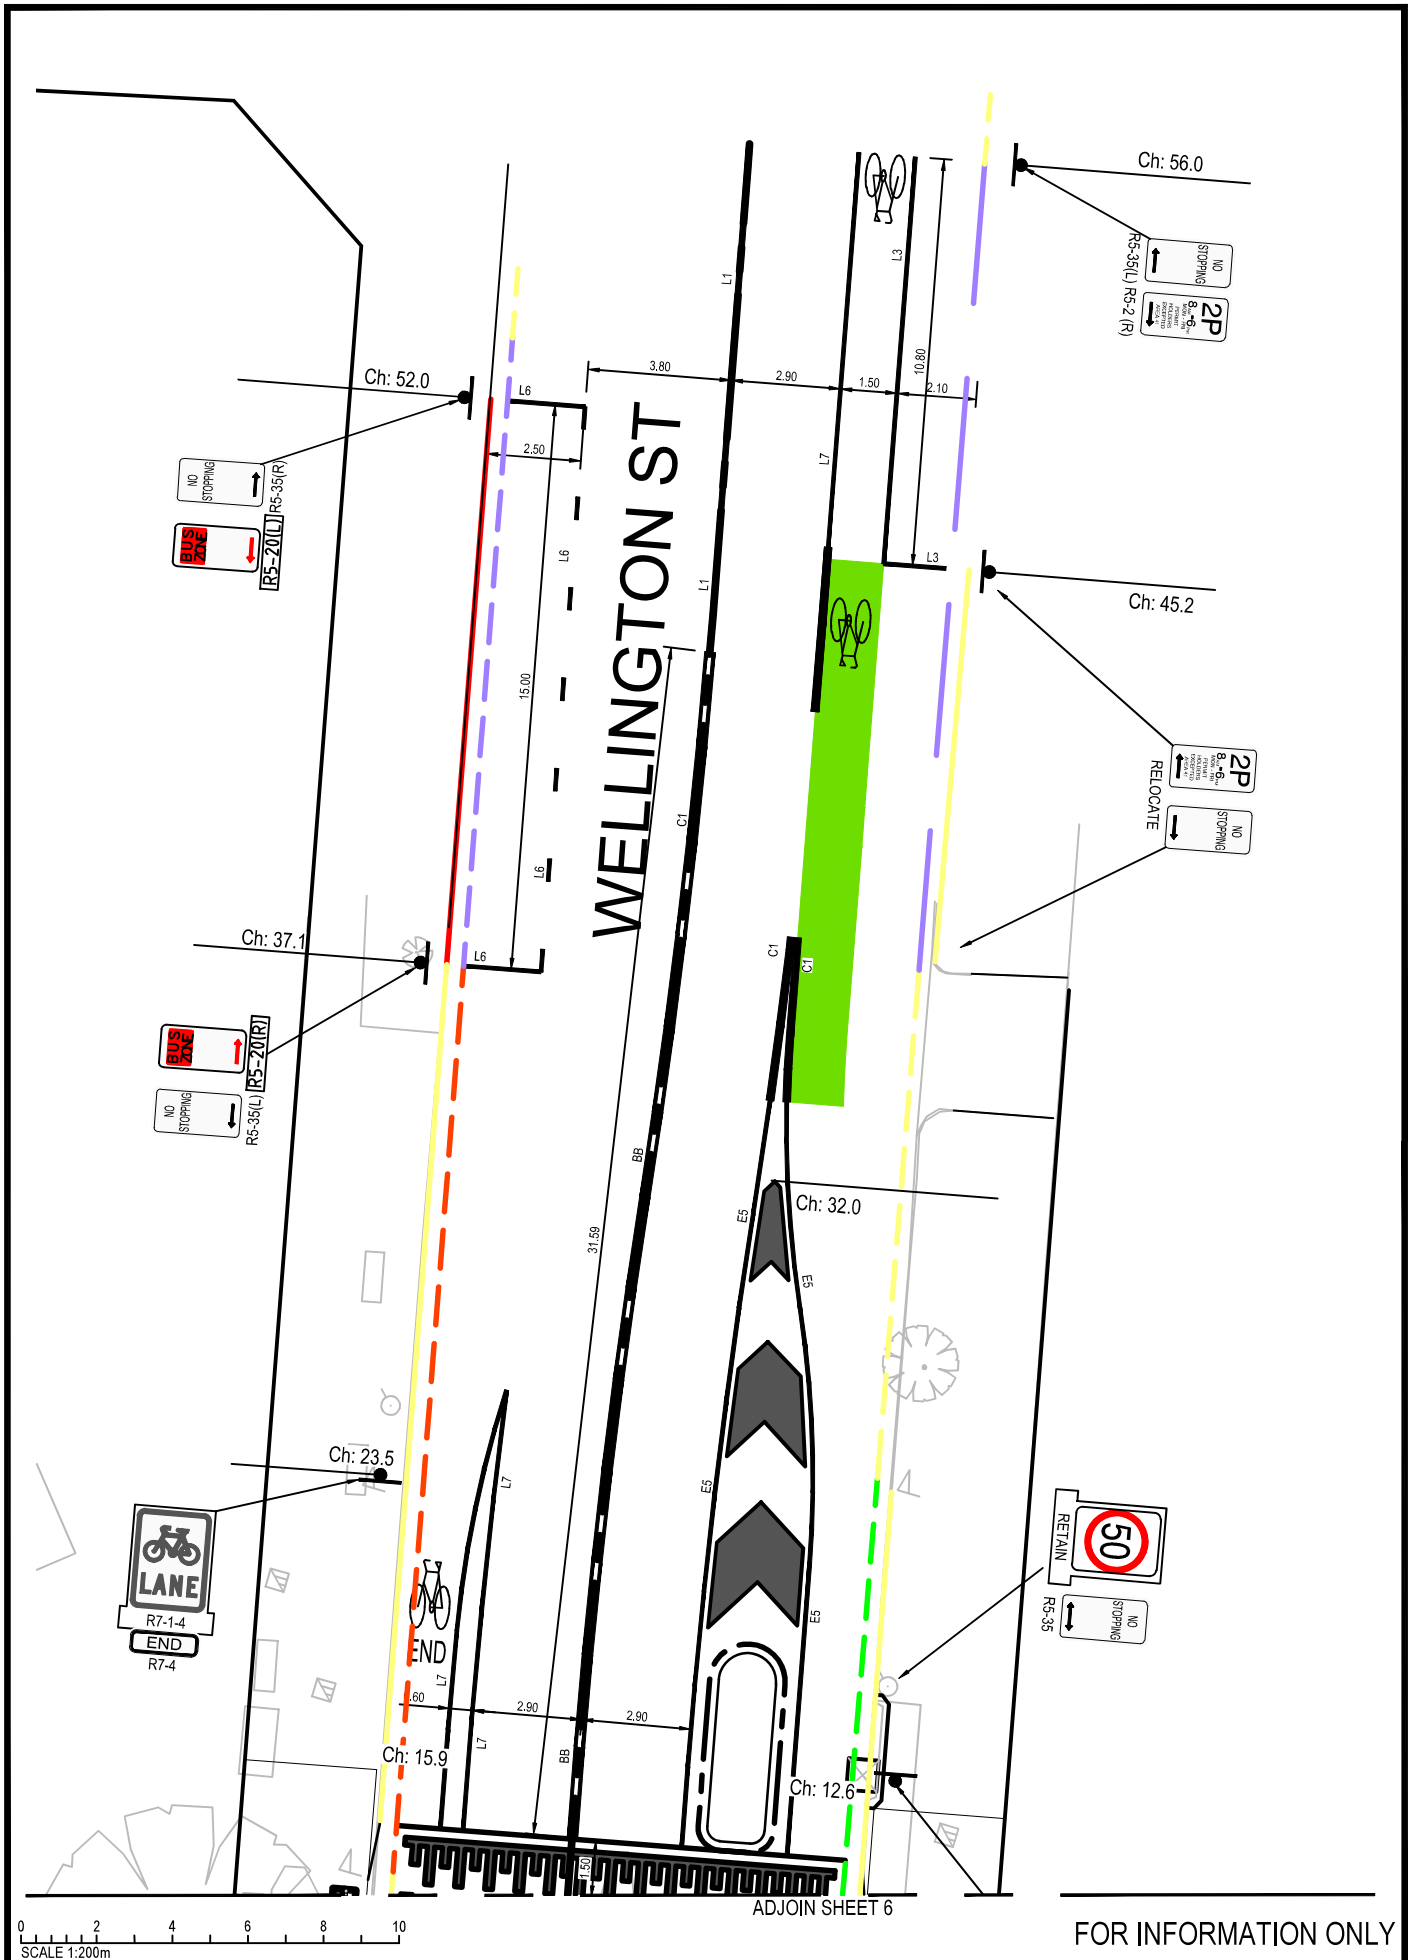


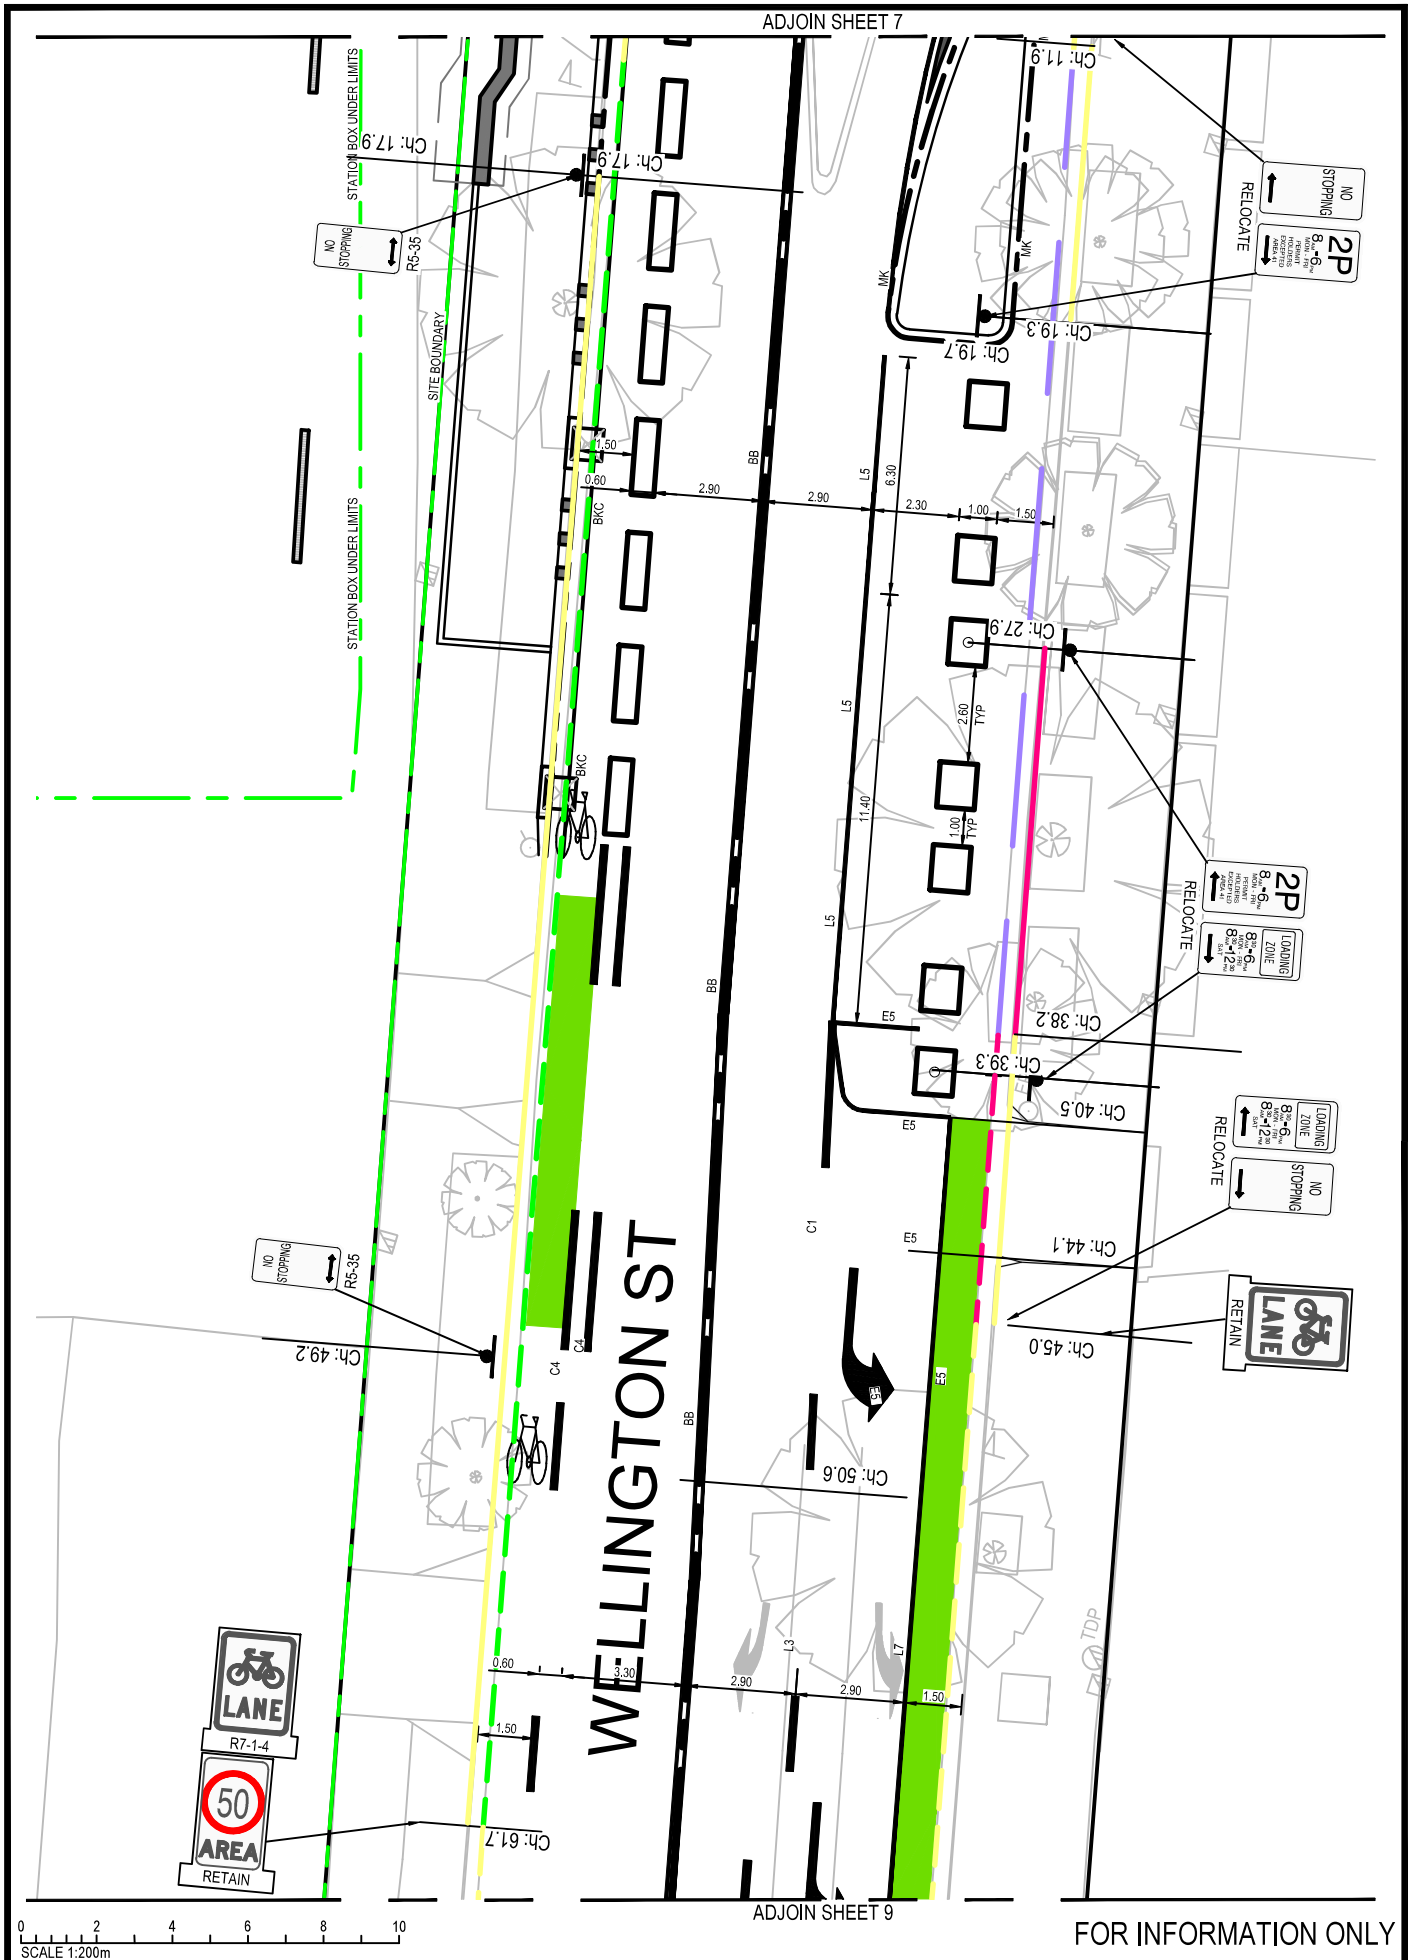

ADJOIN SHEET 7


ADJOIN SHEET 9

FOR INFORMATION ONLY

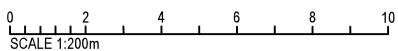




ADJOIN SHEET 10

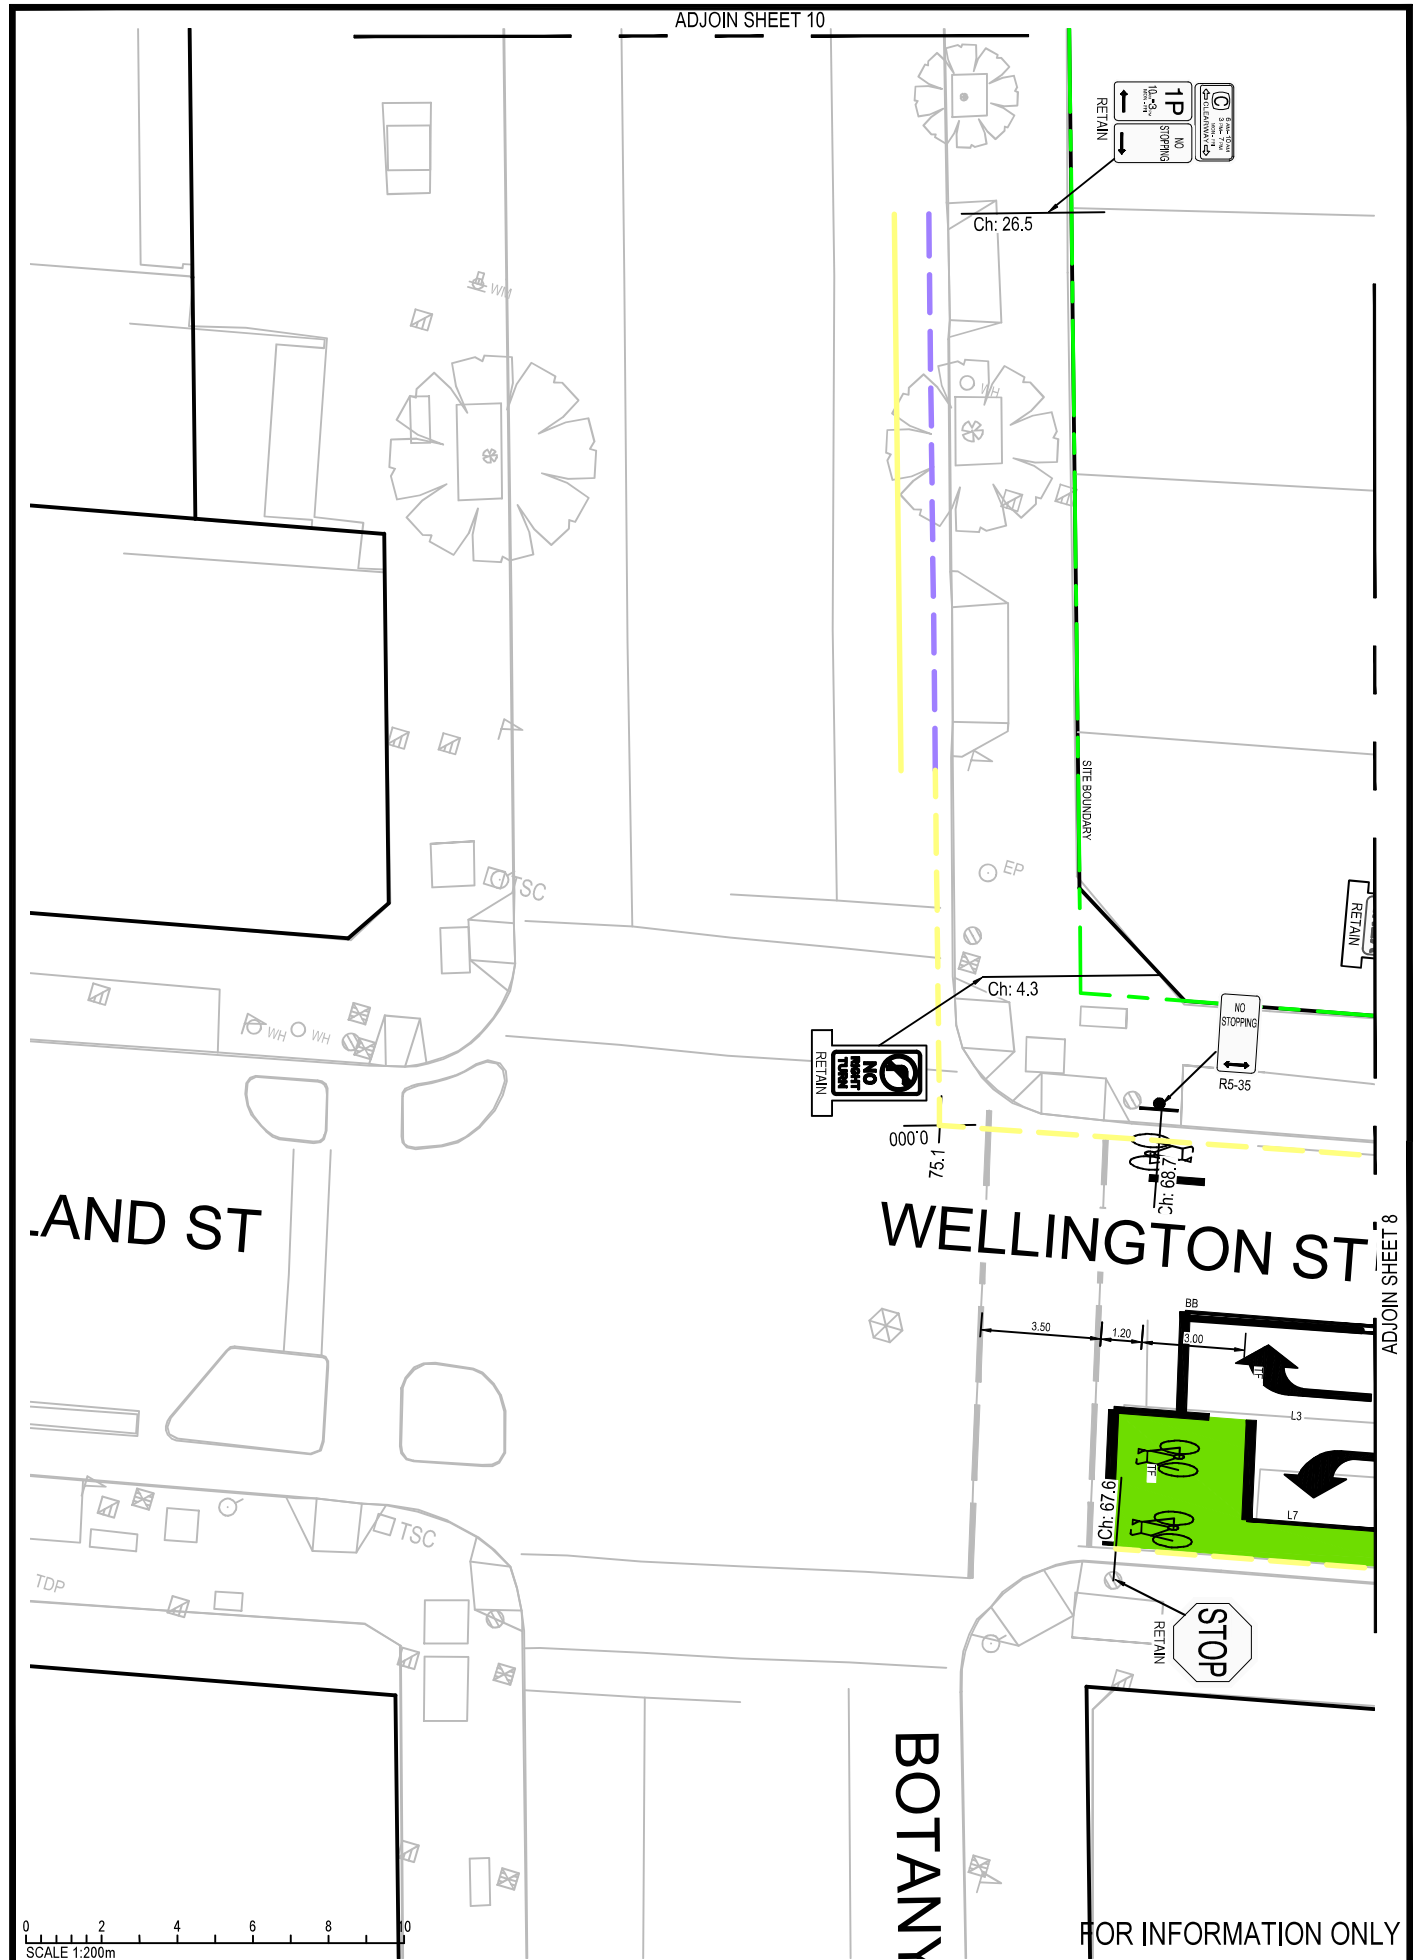

ADJOIN SHEET 8

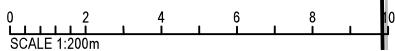

FOR INFORMATION ONLY