

# **Attachment A4**


**Landscape Plan  
757-763 George Street, Haymarket**



757-763 George Street Haymarket  
Landscape Planning Proposal  
September 2020



Public Domain

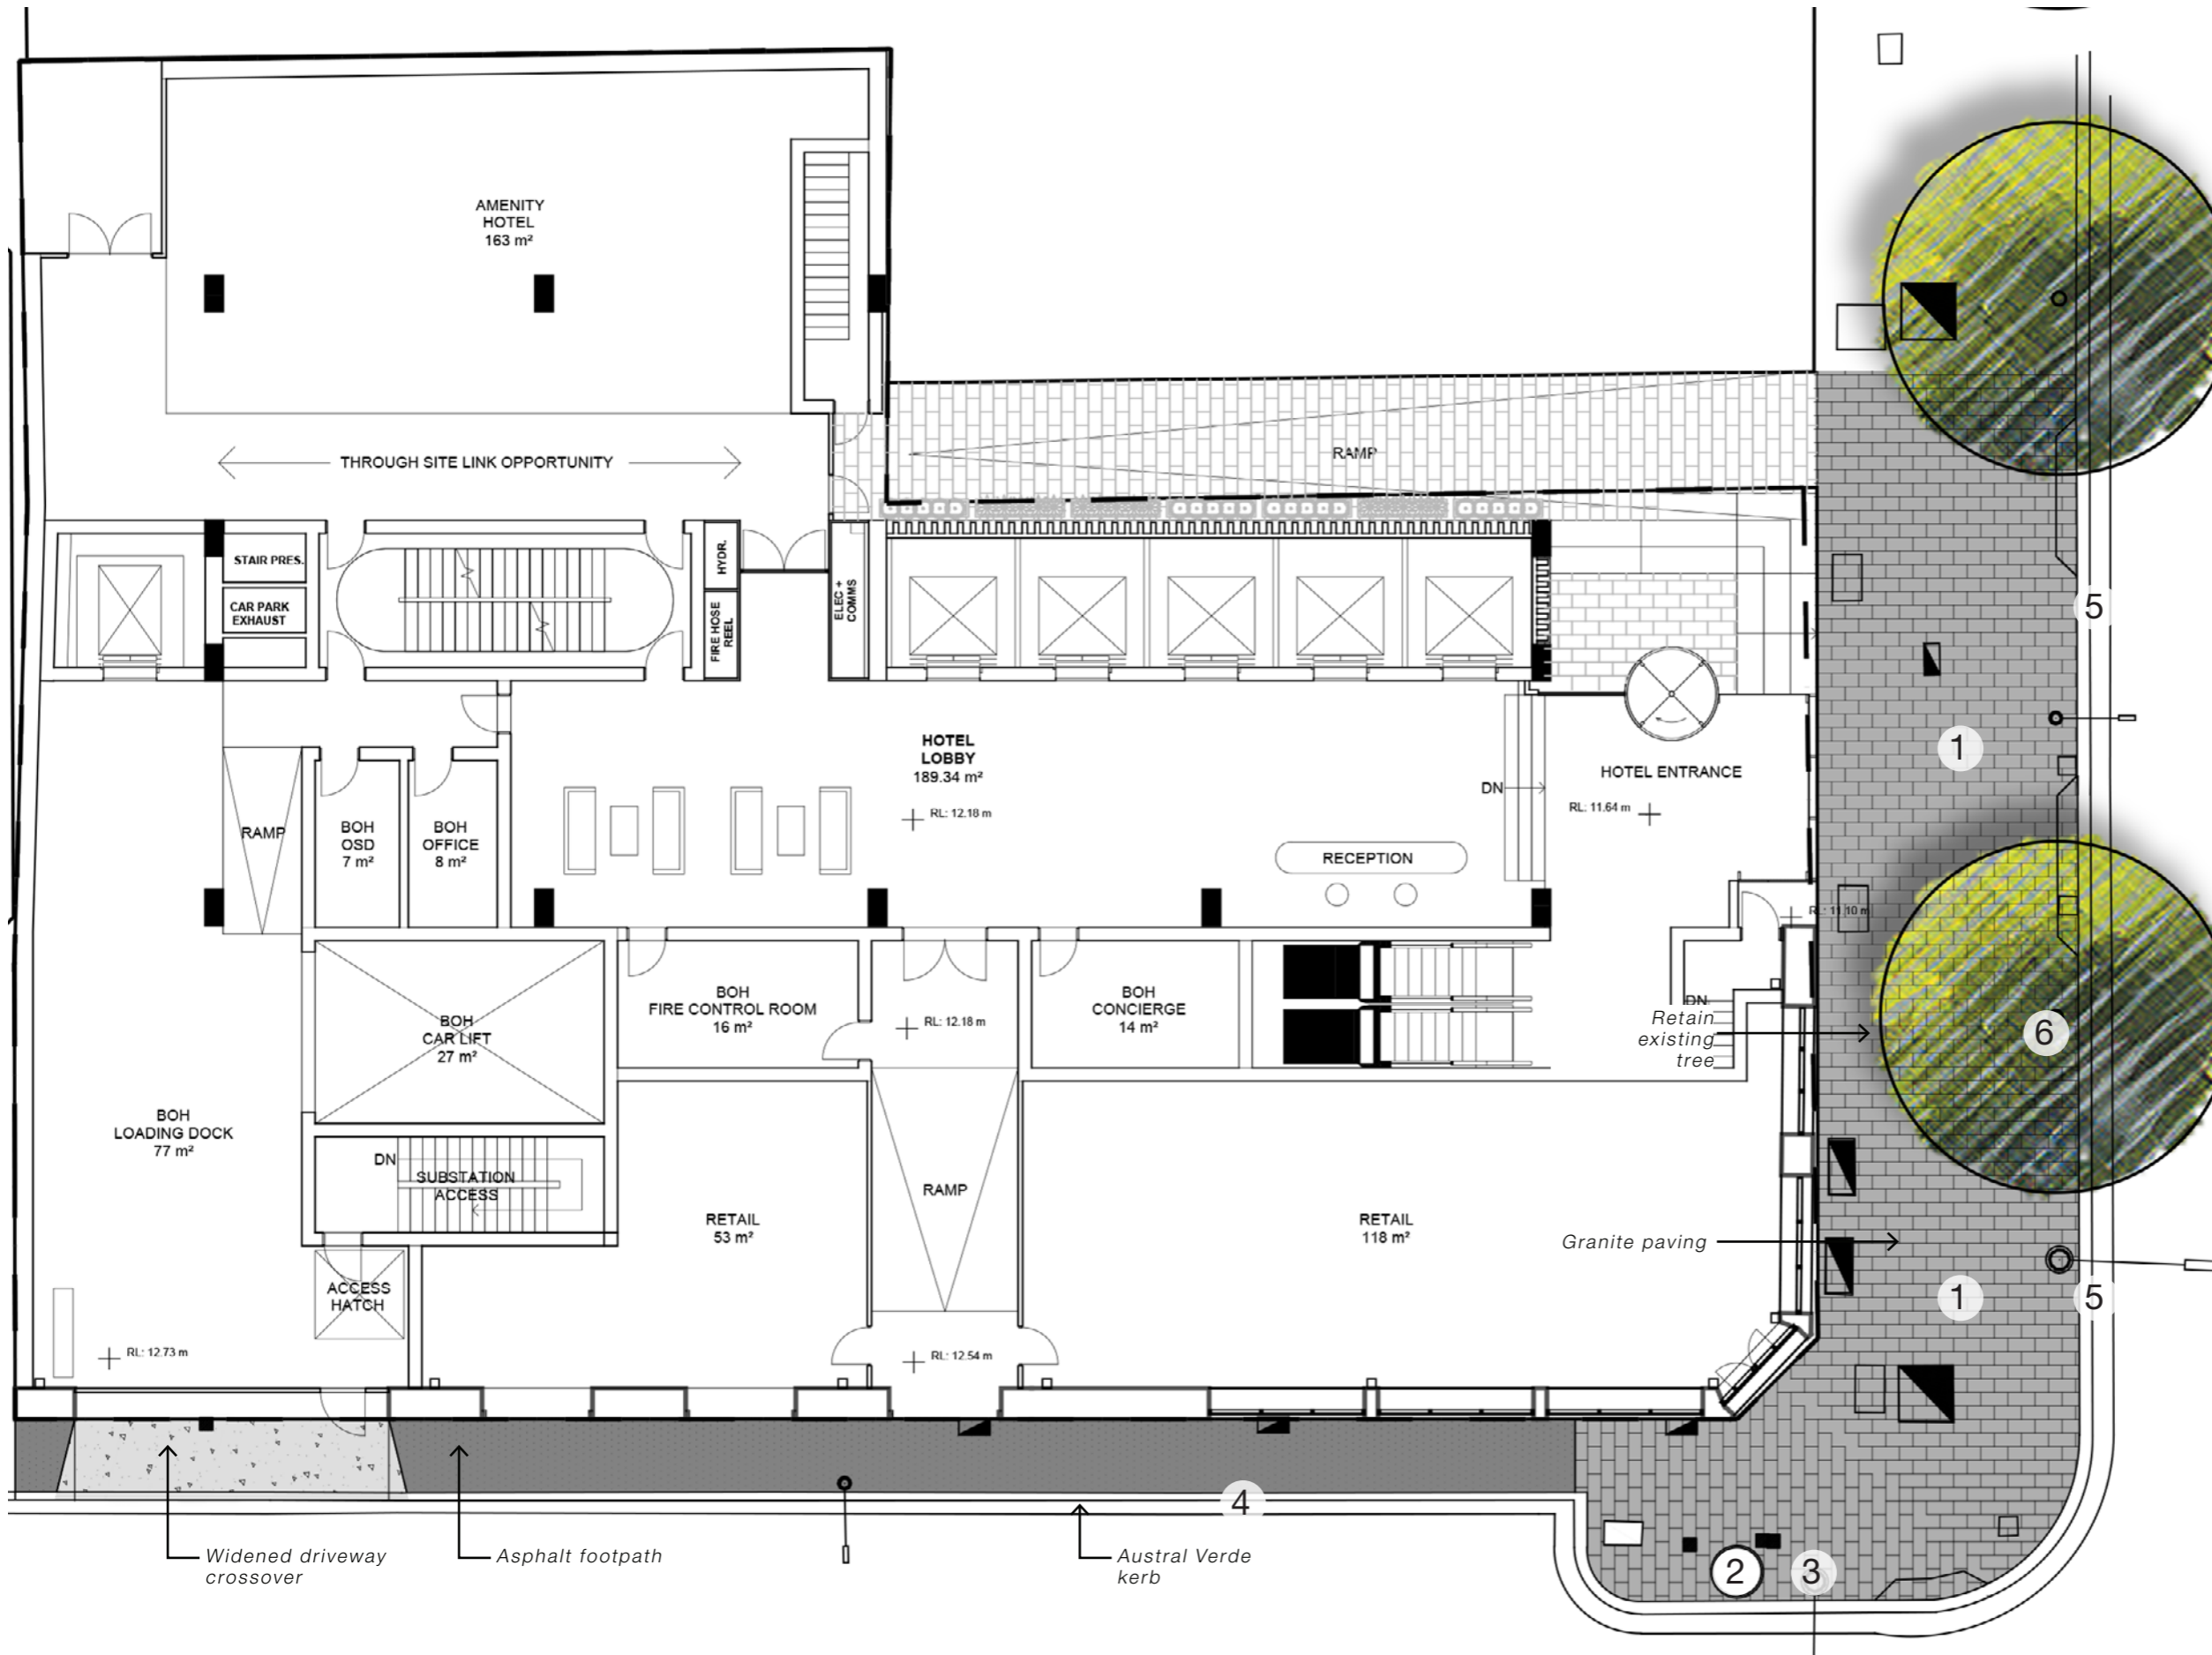


Granite Paving




Retain existing bin



Retain existing S/P

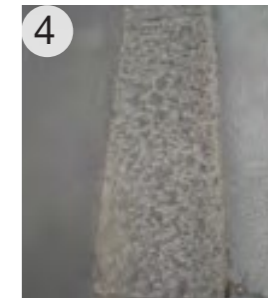

Austral Verde Kerb + Asphalt

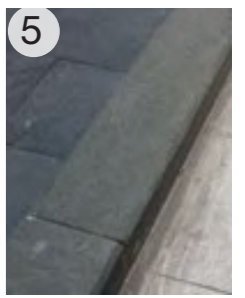



Trachyte Kerb



Retain existing tree



Ground Floor

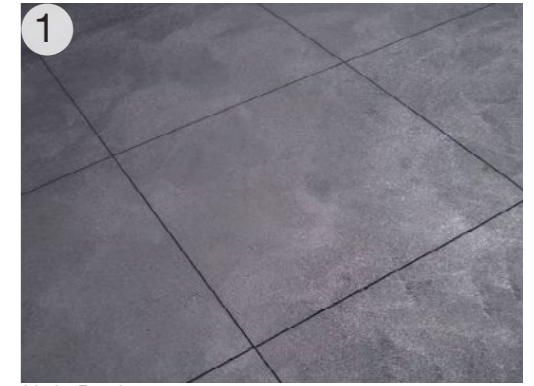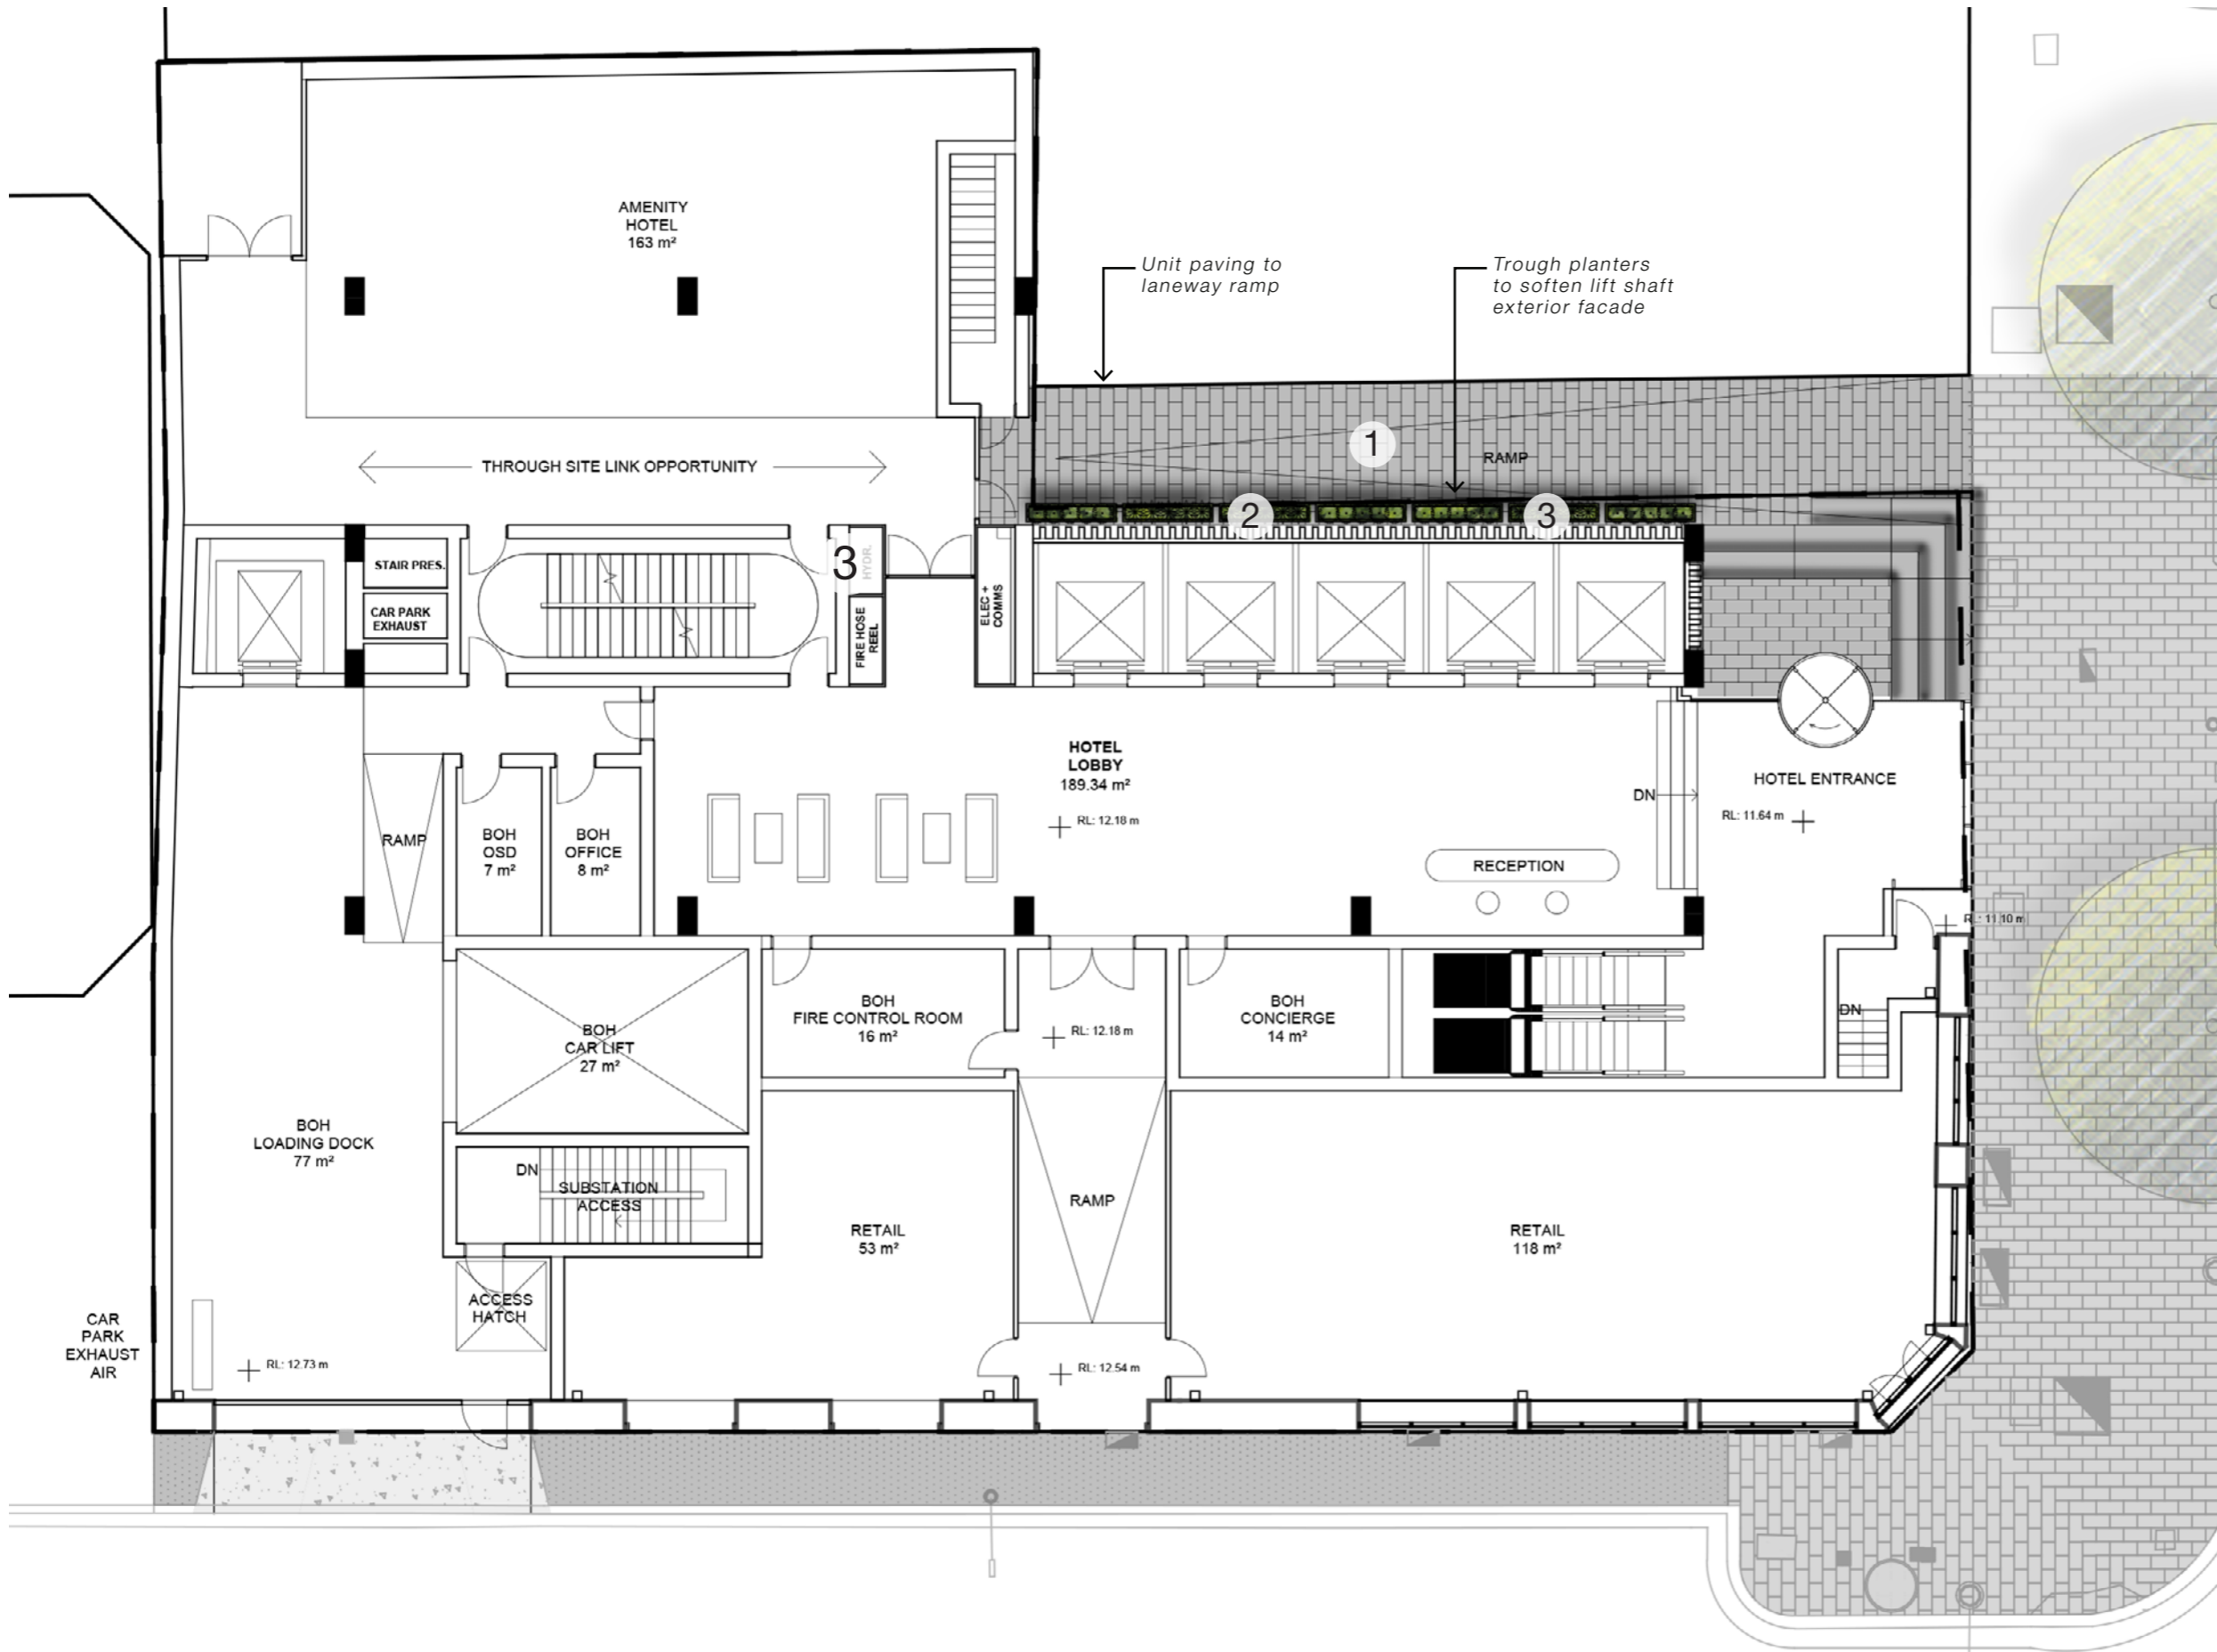

Unit Paving





Shade tolerant planting palette




Trough planters

Level 3

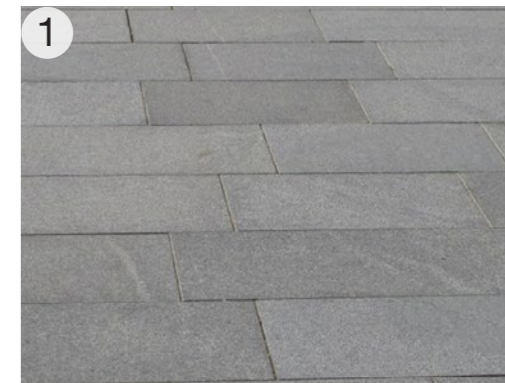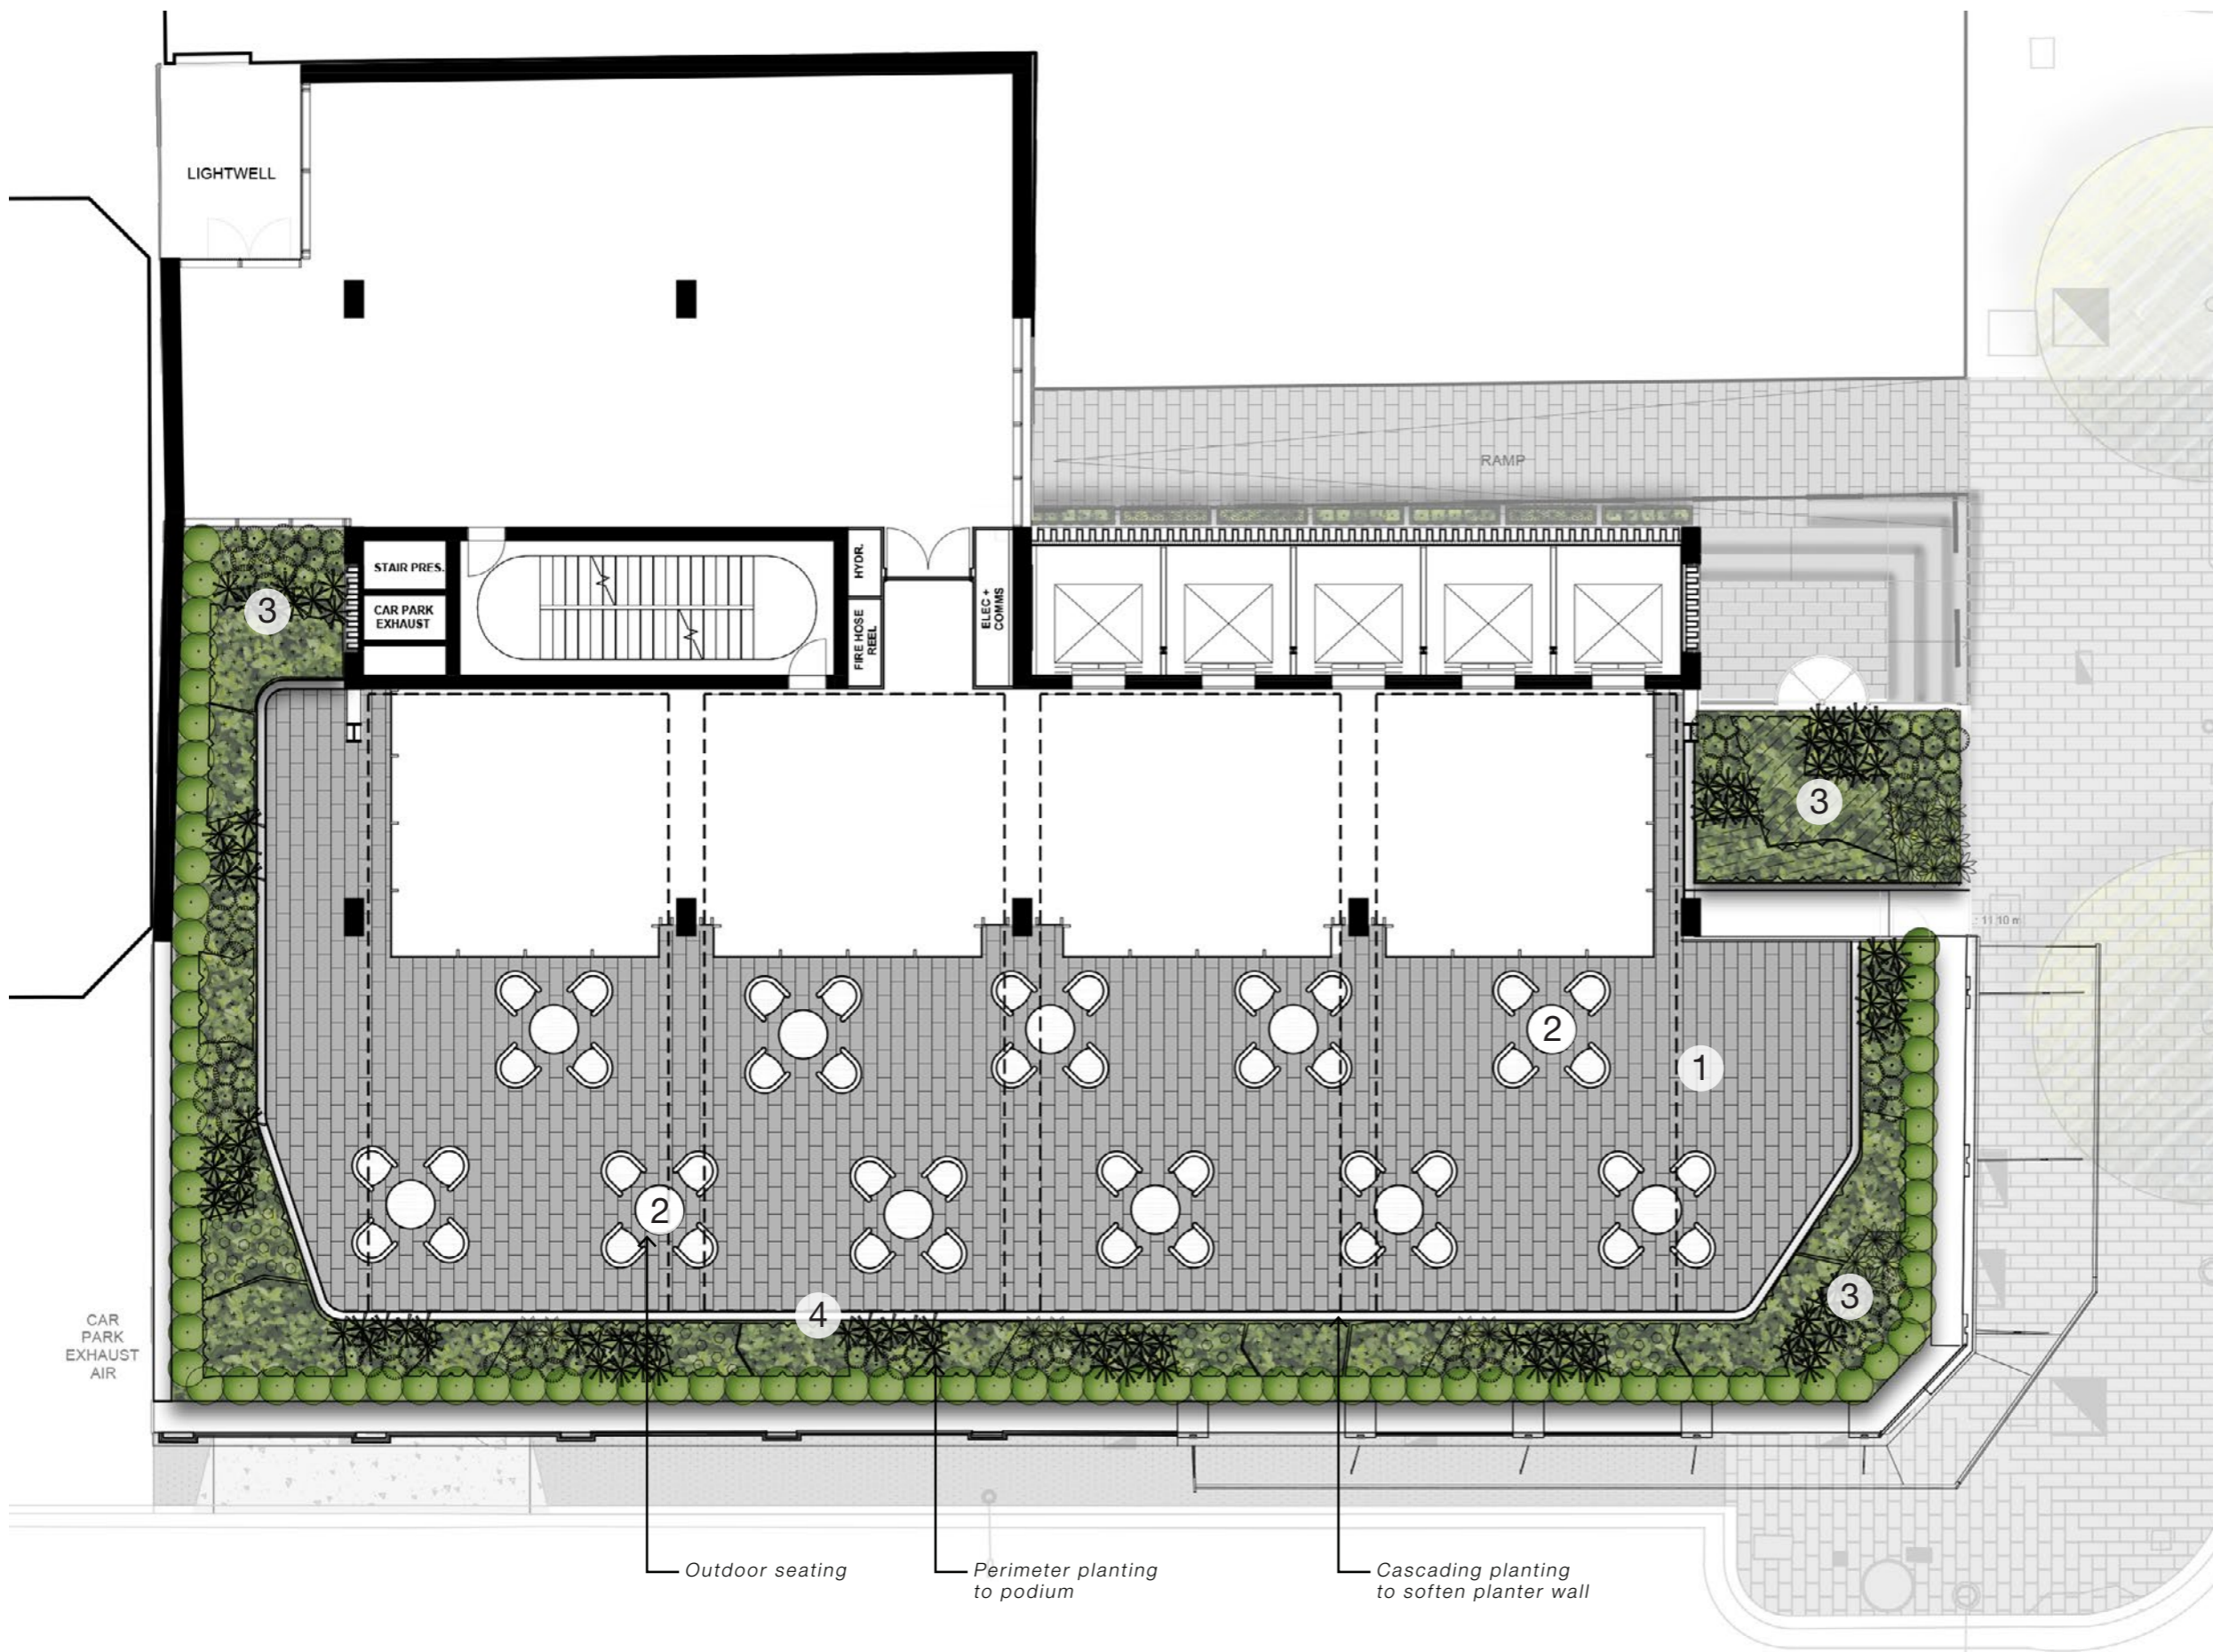


Unit paving

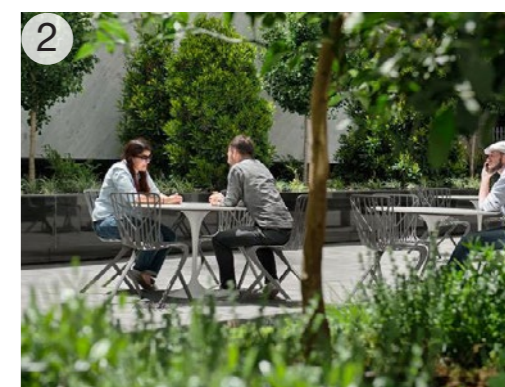

Outdoor seating




Shade tolerant planting palette

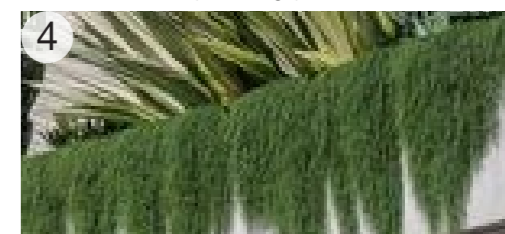

Cascading planting



Level 10

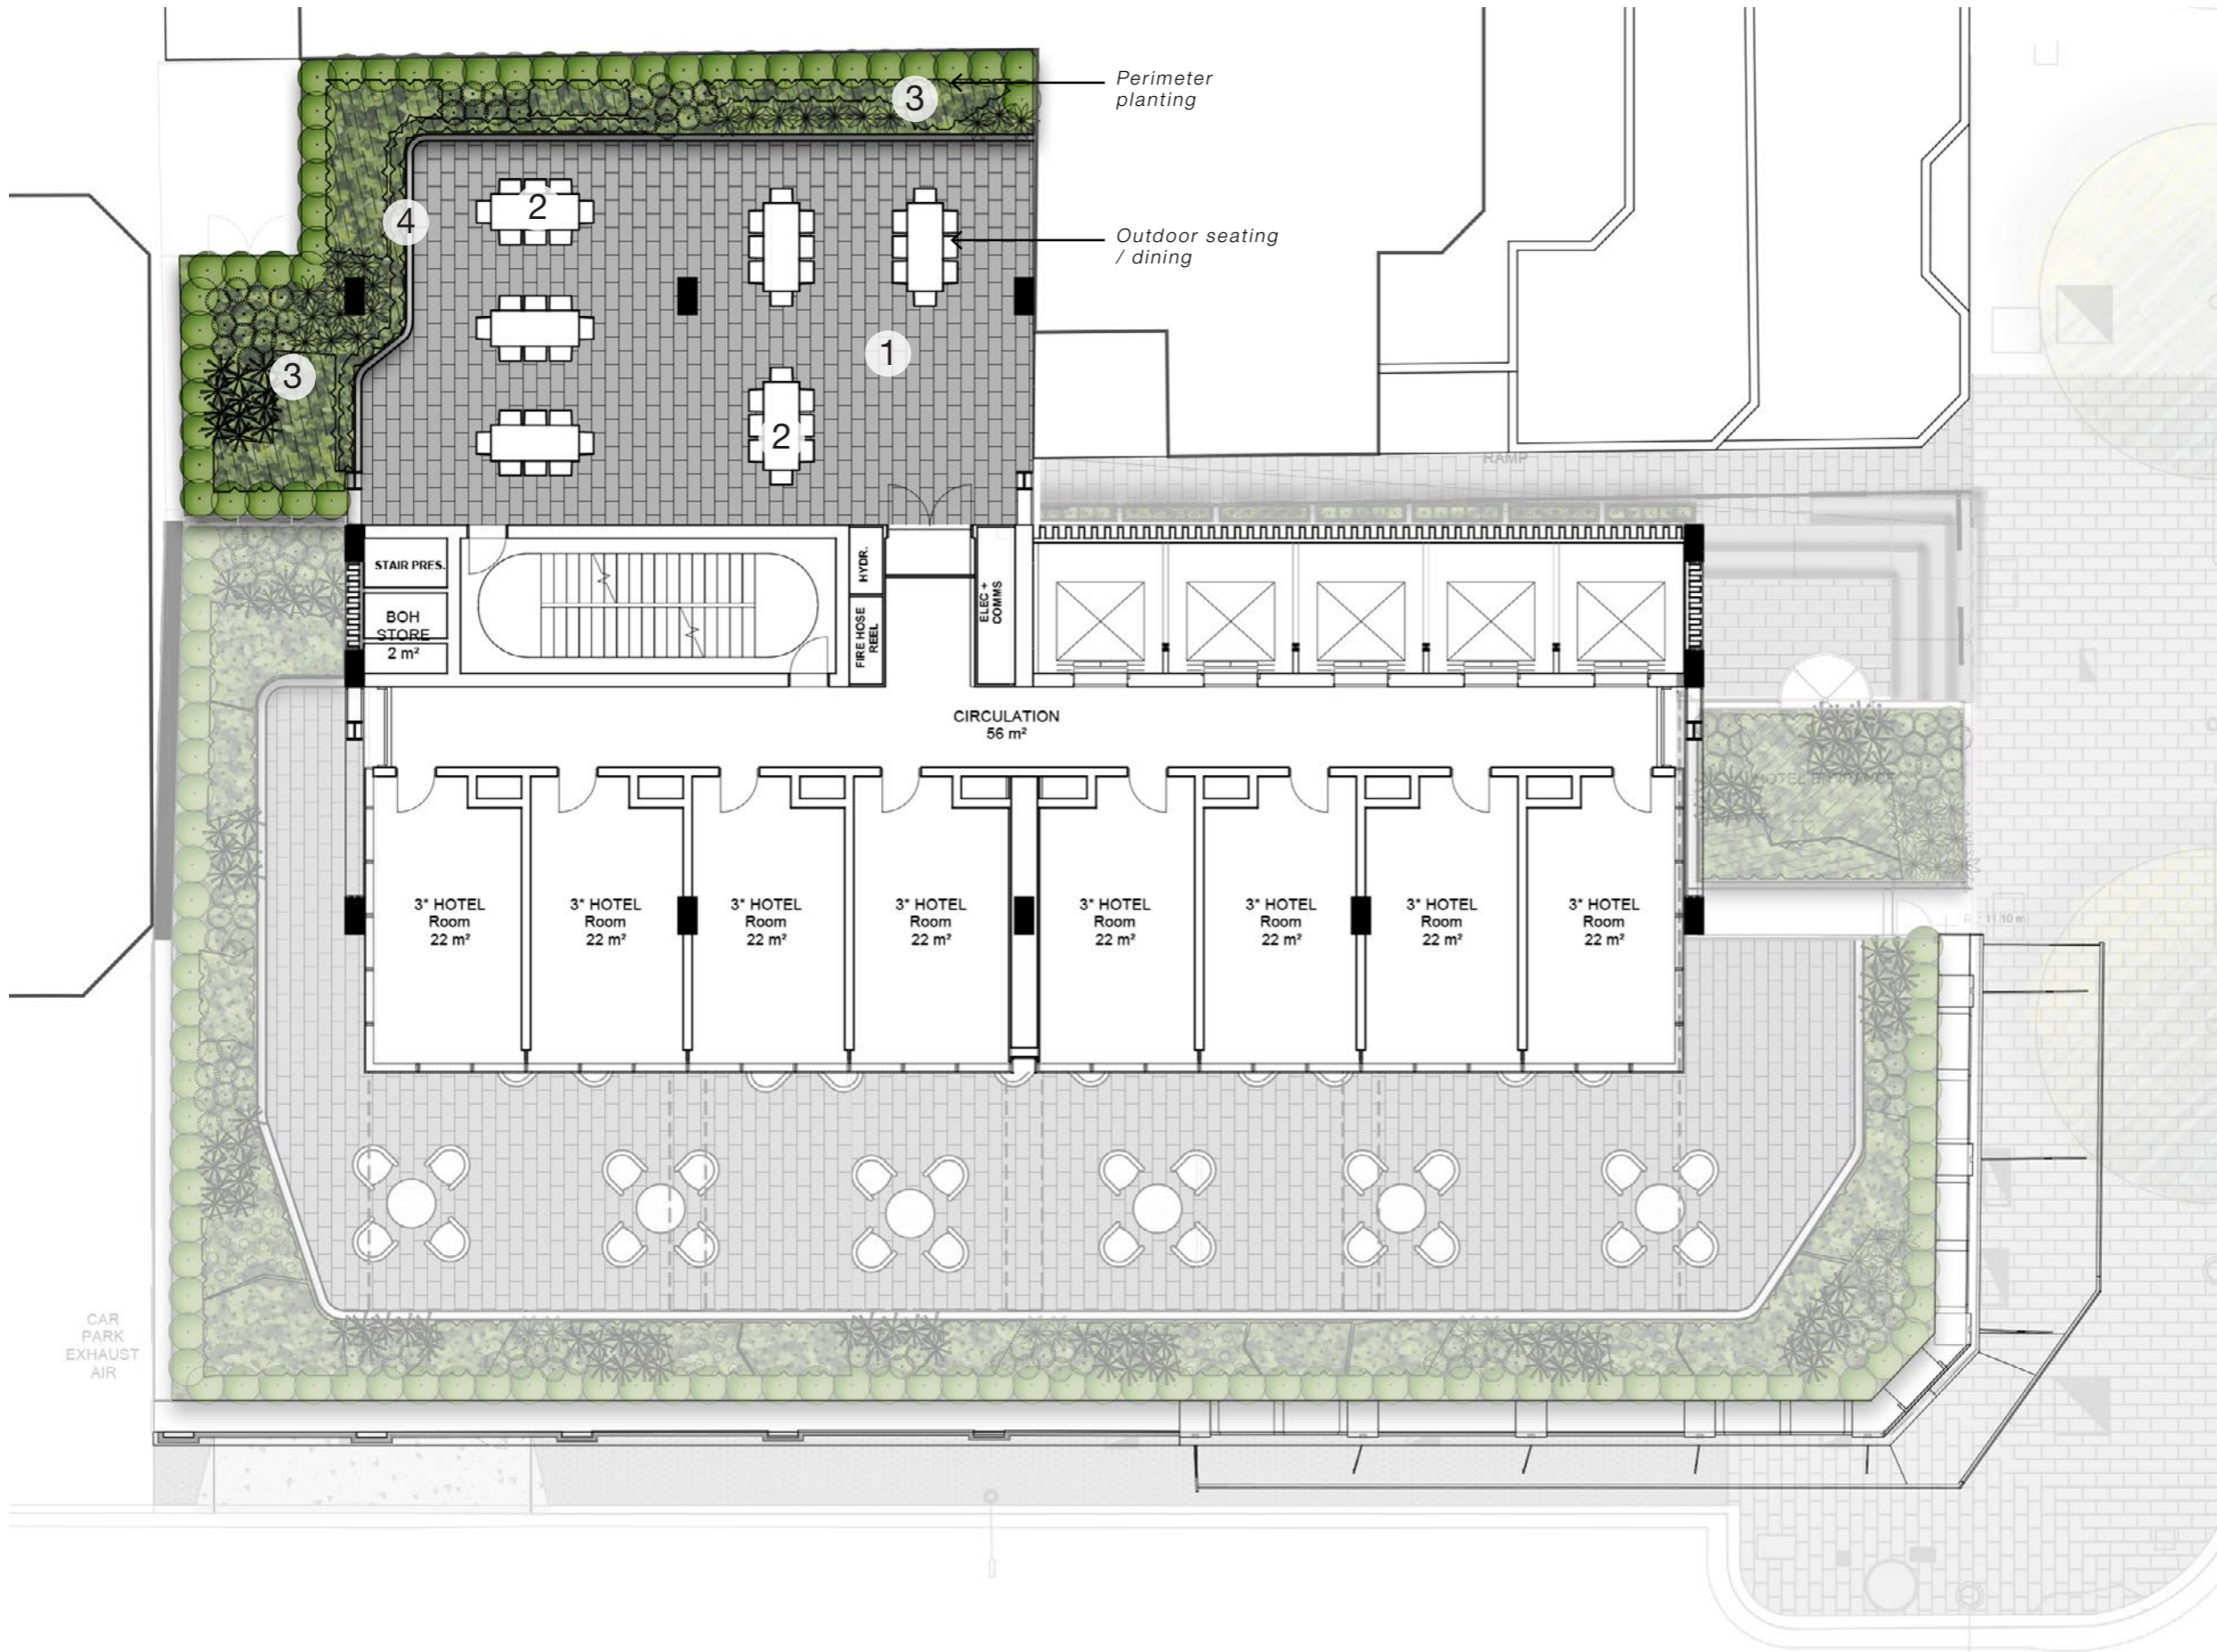

Unit paving



Outdoor seating



Textural planting palette



Cascading planting



Indicative Plant Species

Ground



*Aspidistra elatior*



4. *Philodendron 'Xanadu'*



4. *Rhaps excelsa*

Level 3 / Level 10



*Liriope muscari*



*Raphiolepis indica 'Snow Maiden'*



*Zamia furfuracea*



*Philodendron 'Xanadu'*



*Blechnum 'Silver Lady'*



*Viola hederacea*



*Alpinia caerulea*