




Authorised Traffic Controllers will provide a Road Closure Situation to maintain traffic and ensure the safety of pedestrians.

Pedestrian access will be around the crane & truck.

www.innovation.com

# Legend

- Mobile Crane truck
- Pedestrian Route
- Work Area
- Bollard
- Pedestrian Tape
- Detour Route

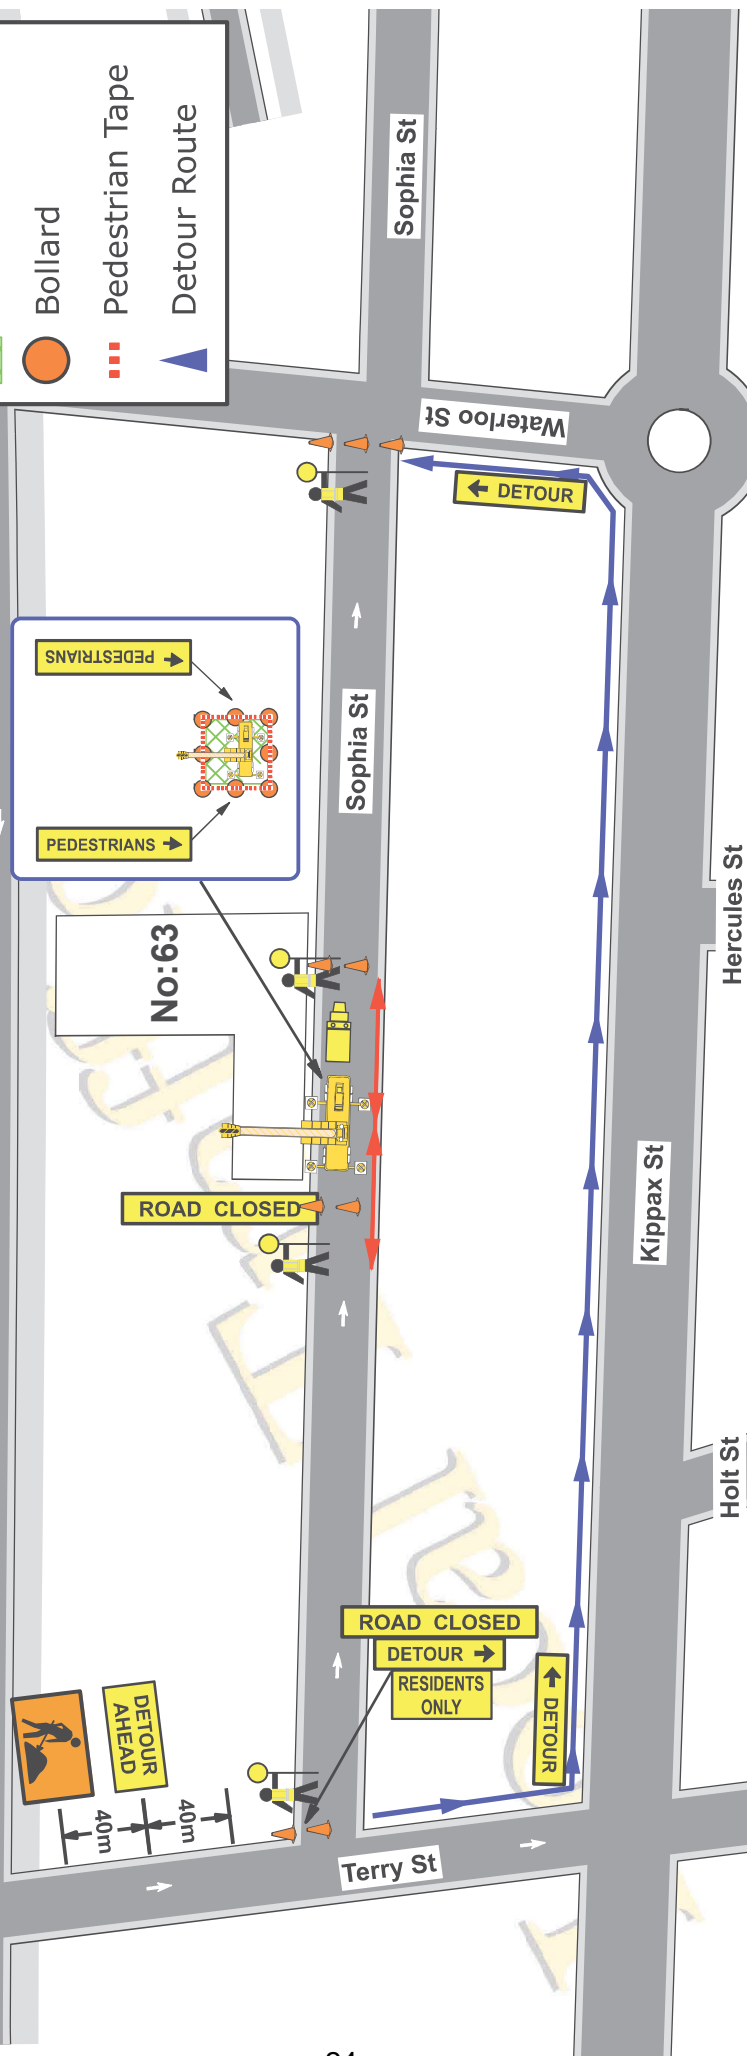

Local Traffic Services Plan Drawn By Danny Betts 0402 746 408 9603 8886	WORK HEALTH & SAFETY TRAFFIC CONTROL WORK Daniel BETTS Code No: TC70018762 Date of Issue: 12/10/2016 Type of traffic control work: I/MP, P/WZ, TCR U.S.N. 25031974	Client	Date	Plan No:	Speed of traffic	Traffic controller at beginning of taper	Lateral Shift Taper	Merge Taper
		ACTION RECOVERY SERVICES PTL LTD. Location Of Work: 63 Foveaux St (Sophia St) SURRY HILLS UBD REF: 3 J16	03/05/22	4240	45 46-55 56-65 66-75 76-85 86-105 Greater 105	15 15 30 N/A N/A N/A N/A	0 15 30 60 70 90 100 110	15 30 60 115 130 145 160 180
		Type Of Closure	On Site Contact					
		Road Closure	Merv Mahon 9709 4099					

