
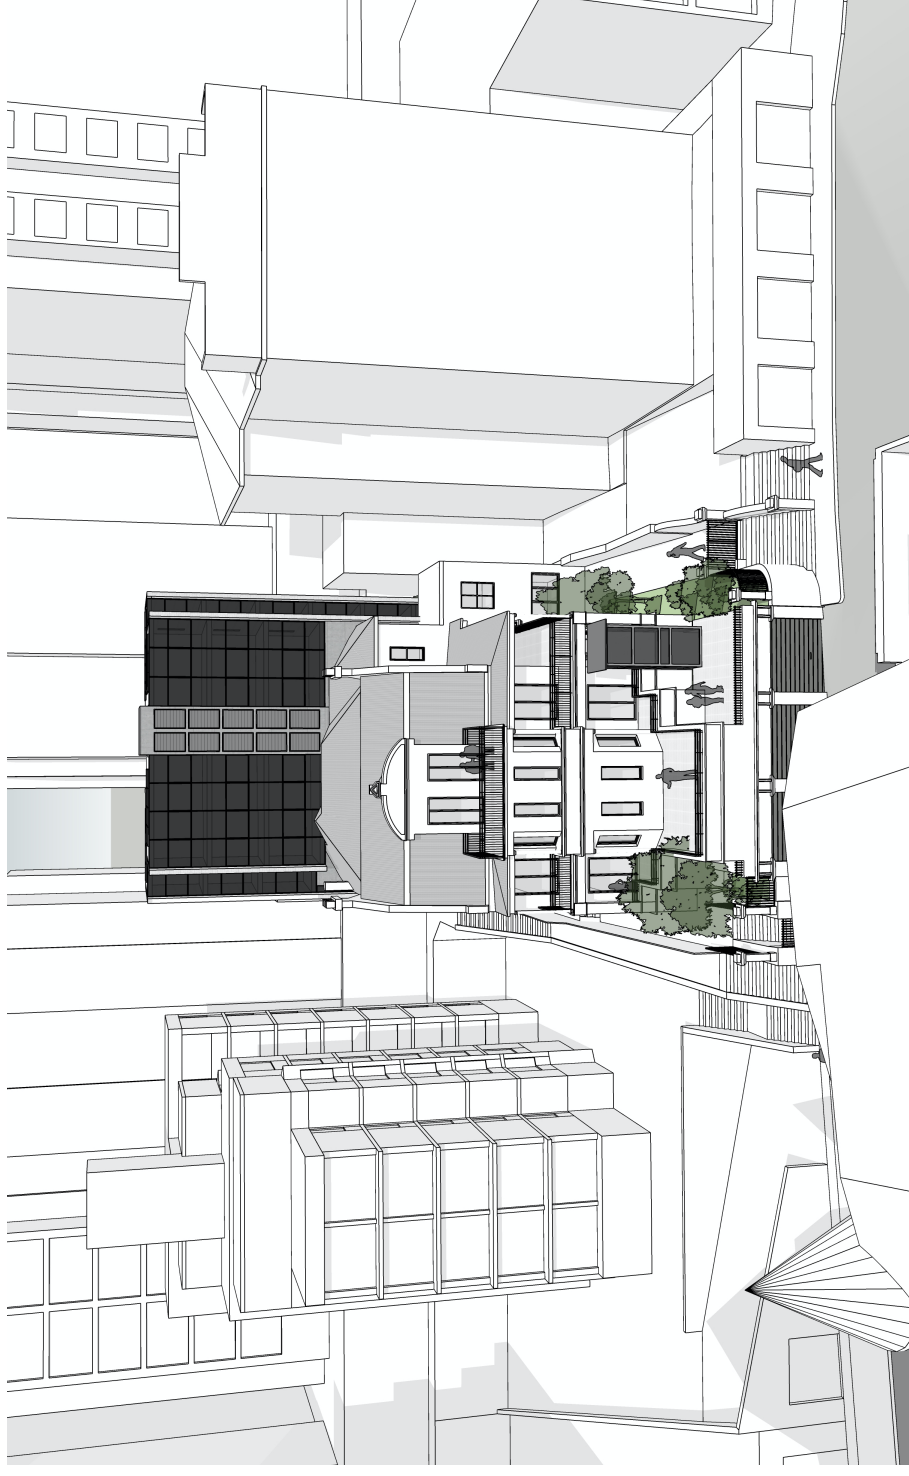
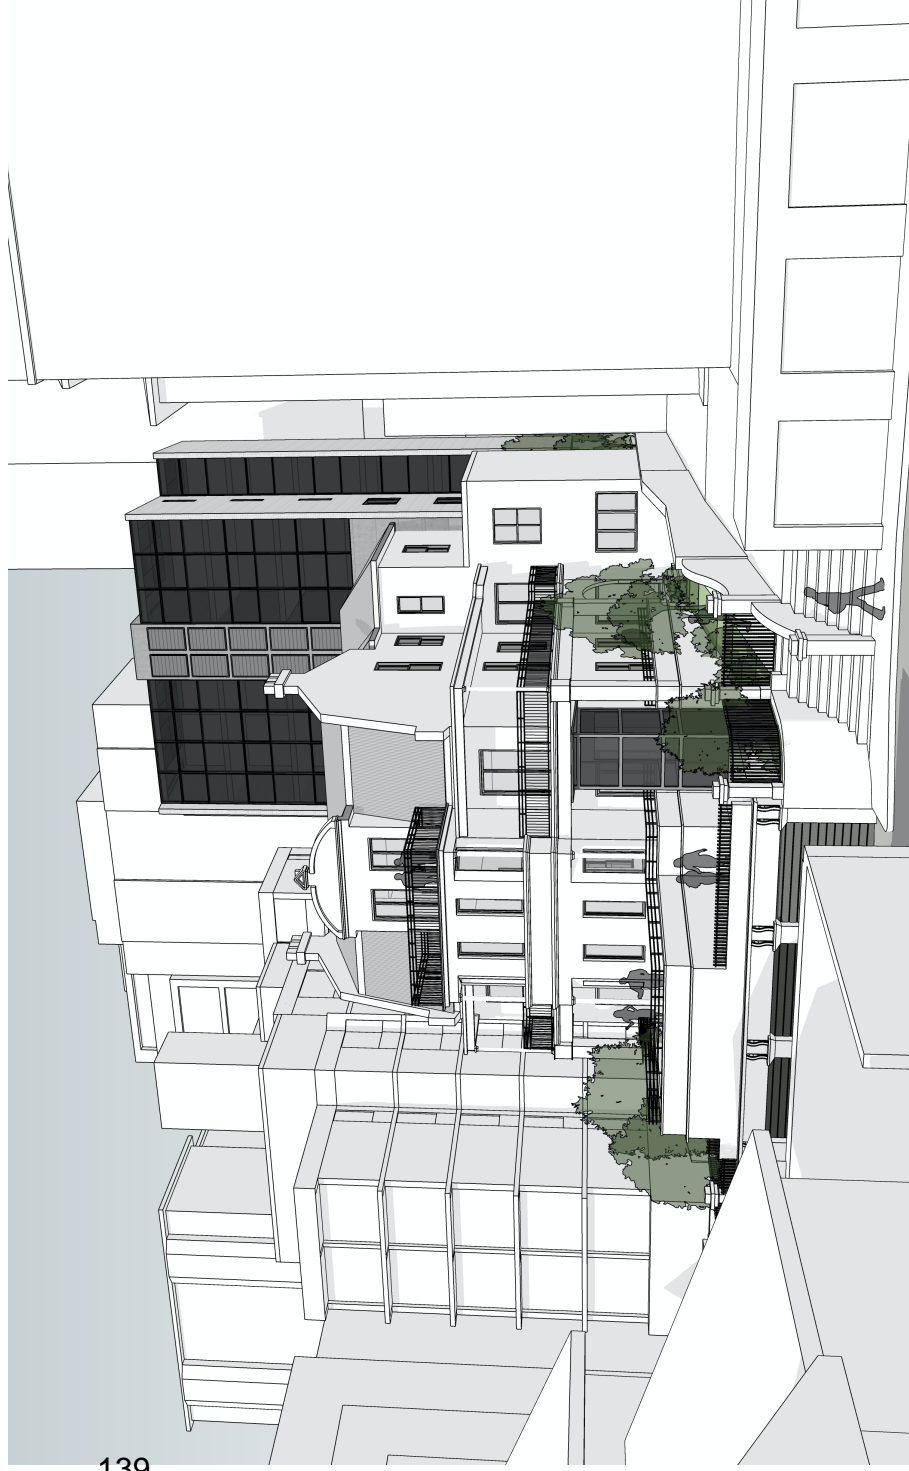
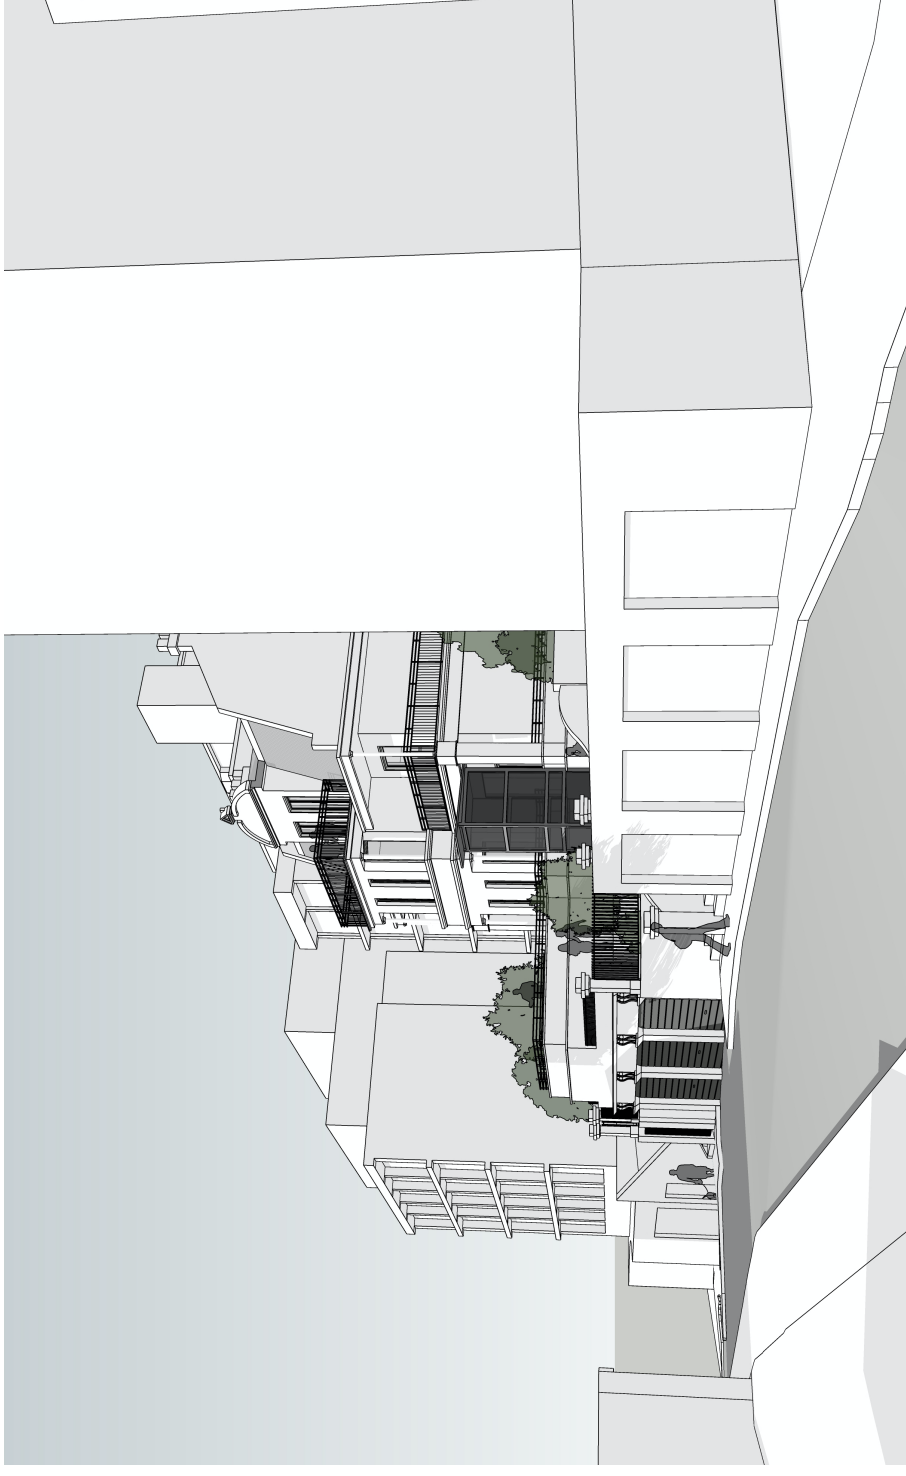




Attachment A6

Selected Drawings - Perspectives

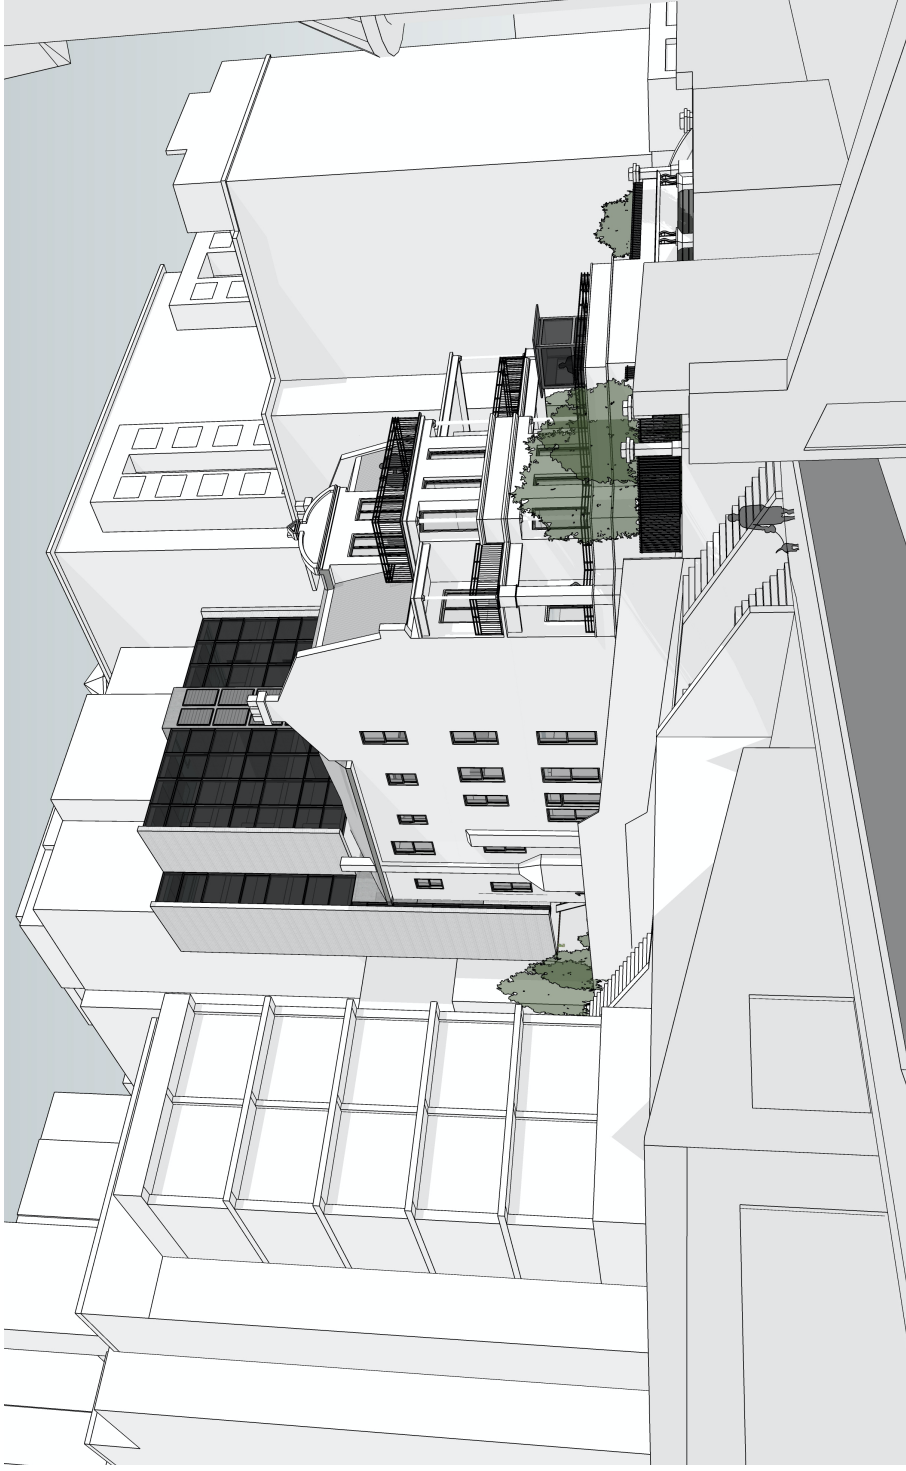

notes	rev	date	amendment	rev	date	amendment
<p>all work to be carried out in accordance with bca, saa codes and conditions of council. measurements in mm's unless noted. use figured dimensions. do not scale drawings. site measure before starting work. refer all discrepancies to the architect.</p>	H	26/05/21	issued to consultants			
	I	31/05/21	issued to tw			
	J	30/07/21	issued to consultants + clients			
	K	05/08/21	issued to consultants			
	L	25/08/21	issued to consultants			
	M	12/10/21	issued to council - DA submission			
	N	19/10/21	issued to council - DA submission			

<p>environa studio 224 riley st surry hills 2010 t: 02 9211 0000 w: www.environastudio.com.au architects registration number 6239</p>		<p>project BOARDING HOUSE for/client JOHN POOLEY</p>	<p>location 17 BILLYARD AVENUE at ELIZABETH BAY</p>	<p>drawing PERSPECTIVES - SHEET 1</p>	<p>stage DA chkd TW drwn IH</p>	<p>project no. 1033 date 19/10/21</p>	<p>dwg no. 910 revision N</p>
--	--	---	--	---	---	--	--

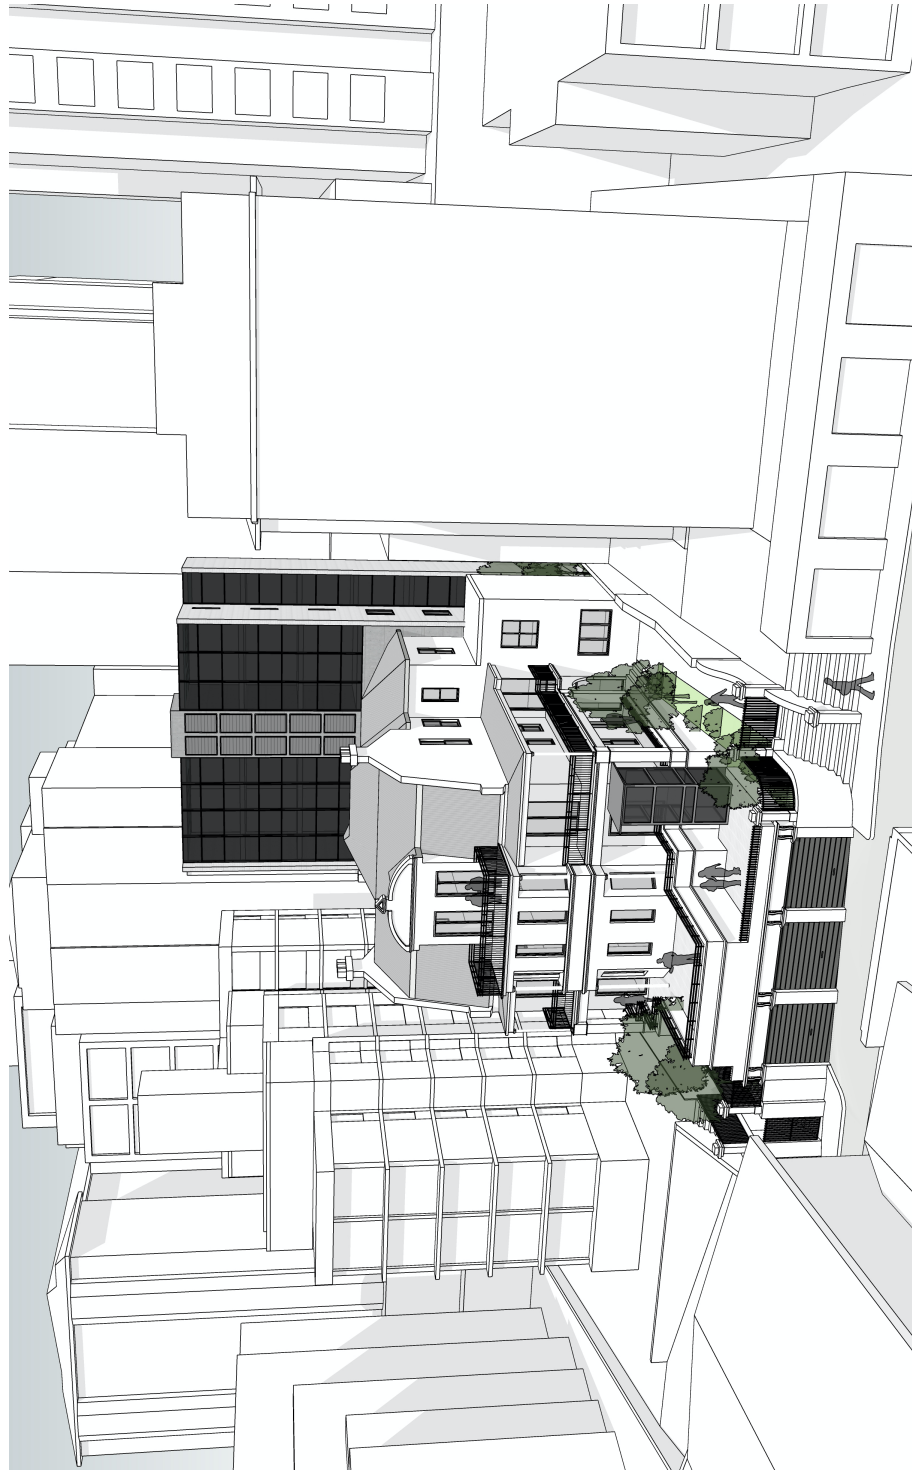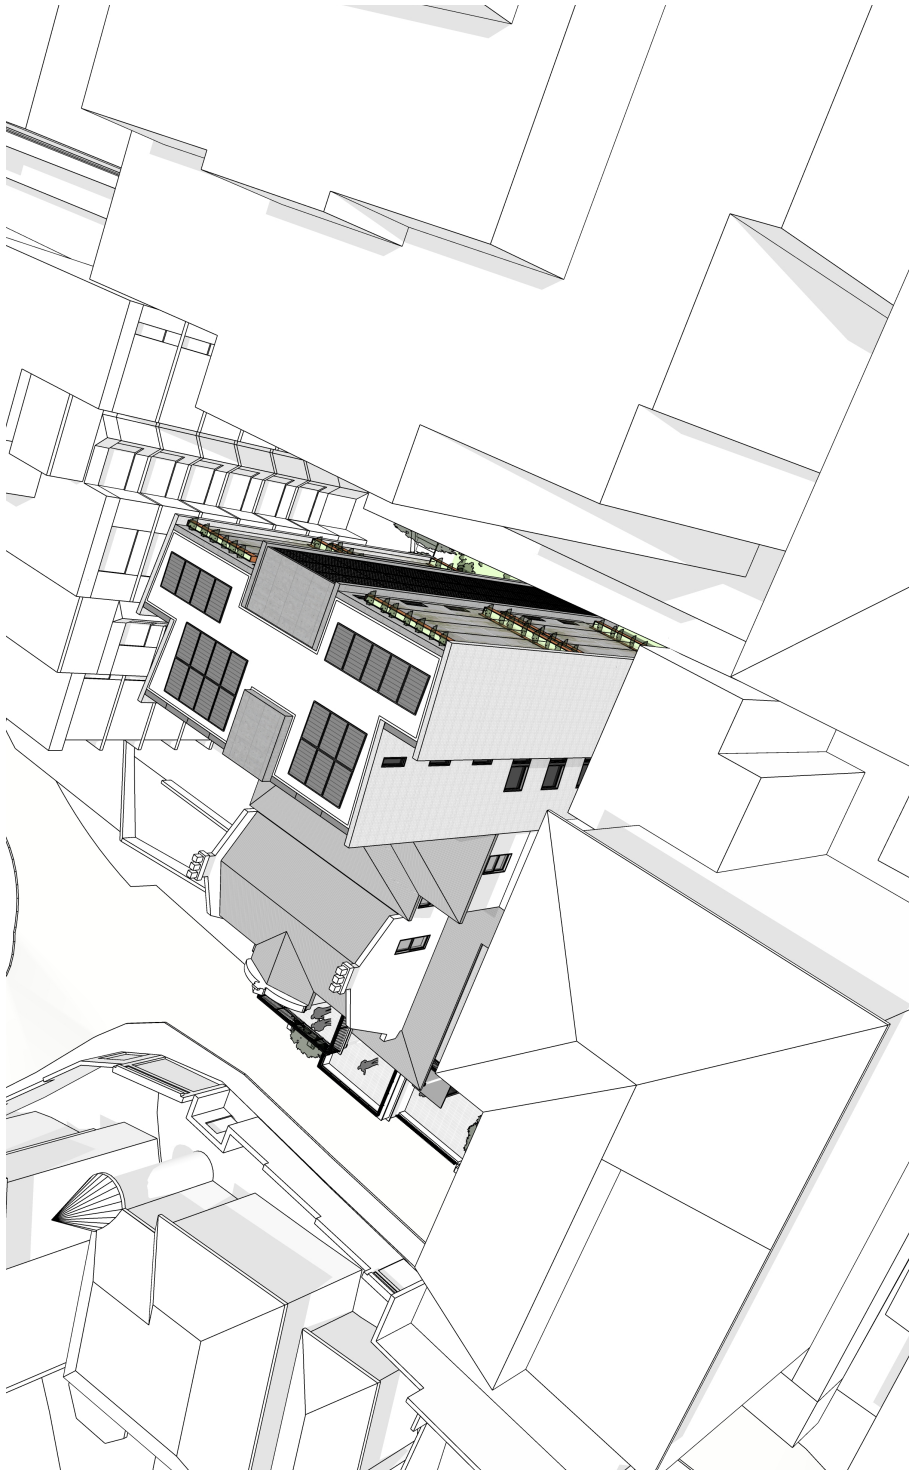

<p>notes</p> <p>all work to be carried out in accordance with bca, saa codes and conditions of council. measurements in mm's unless noted. use figured dimensions. do not scale drawings. site measure before starting work. refer all discrepancies to the architect.</p>	<p>rev</p> <p>H</p>	<p>date</p> <p>26/05/21</p>	<p>amendment</p> <p>issued to consultants</p>	<p>rev</p> <p>I</p>	<p>date</p> <p>31/05/21</p>	<p>amendment</p> <p>issued to tw</p>	<p>environa studio</p> <p>224 riley st surry hills 2010</p> <p>t: 02 9211 0000</p> <p>w: www.environastudio.com.au</p> <p>architects registration number 6239</p>	<p>project</p> <p>BOARDING HOUSE</p> <p>for/client</p> <p>JOHN POOLEY</p>	<p>location</p> <p>17 BILLYARD AVENUE</p> <p>at</p> <p>ELIZABETH BAY</p>	<p>drawing</p> <p>PERSPECTIVES - SHEET 2</p> <p>drawing</p>	<p>stage</p> <p>DA</p> <p>chkd</p> <p>TW</p> <p>drwn</p> <p>IH</p>	<p>project no.</p> <p>1033</p> <p>date</p> <p>19/10/21</p>	<p>dwg no.</p> <p>911</p> <p>revision</p> <p>N</p>	
	<p>rev</p> <p>J</p>	<p>date</p> <p>30/07/21</p>	<p>amendment</p> <p>issued to consultants + clients</p>	<p>rev</p> <p>K</p>	<p>date</p> <p>05/08/21</p>	<p>amendment</p> <p>issued to consultants</p>		<p>rev</p> <p>L</p>	<p>date</p> <p>25/08/21</p>	<p>amendment</p> <p>issued to consultants</p>	<p>rev</p> <p>M</p>	<p>date</p> <p>12/10/21</p>	<p>amendment</p> <p>issued to council - DA submission</p>	<p>rev</p> <p>N</p>