



CLIENT
KANE CONSTRUCTIONS
SAMI'S CENTRAL
ARUNDEL STREET (EAST)
PUBLIC DOMAIN
SIGNAGE AND LINEMARKING PLAN



DESIGNED
W. XIE

DESIGN CHECK
R. HAZELL

DRAWN
W. XIE

DRAFTING CHECK
R. HAZELL

APPROVED BY
R. HAZELL

DATE APPROVED FOR FINAL ISSUE
03/06/2022

SCALE
1:250

CD FILE NO.
301401585_03_P3.dwg

DATE
03/06/2022

ISSUE
03 OF 06

DRAWING NO.
301401585-03-03

SHEET
P3

AMENDMENTS


NO.	DATE	BY	CHK	APP	DESCRIPTION

GENERAL NOTES

- ALL NEW SIGN POSTS TO BE LOCATED A MINIMUM OF 1m FROM DRIVEWAY CROSSOVER

REVISIONS

NO.	DATE	BY	CHK	APP	DESCRIPTION
1	03/06/2022				UPDATES TO SIGNAGE CALLOUTS AND USE OF ARUNDEL STREET
2	03/06/2022				ADDED LATERALS AND CHANGED REDUCED
3	10/02/2022				INITIAL ISSUE

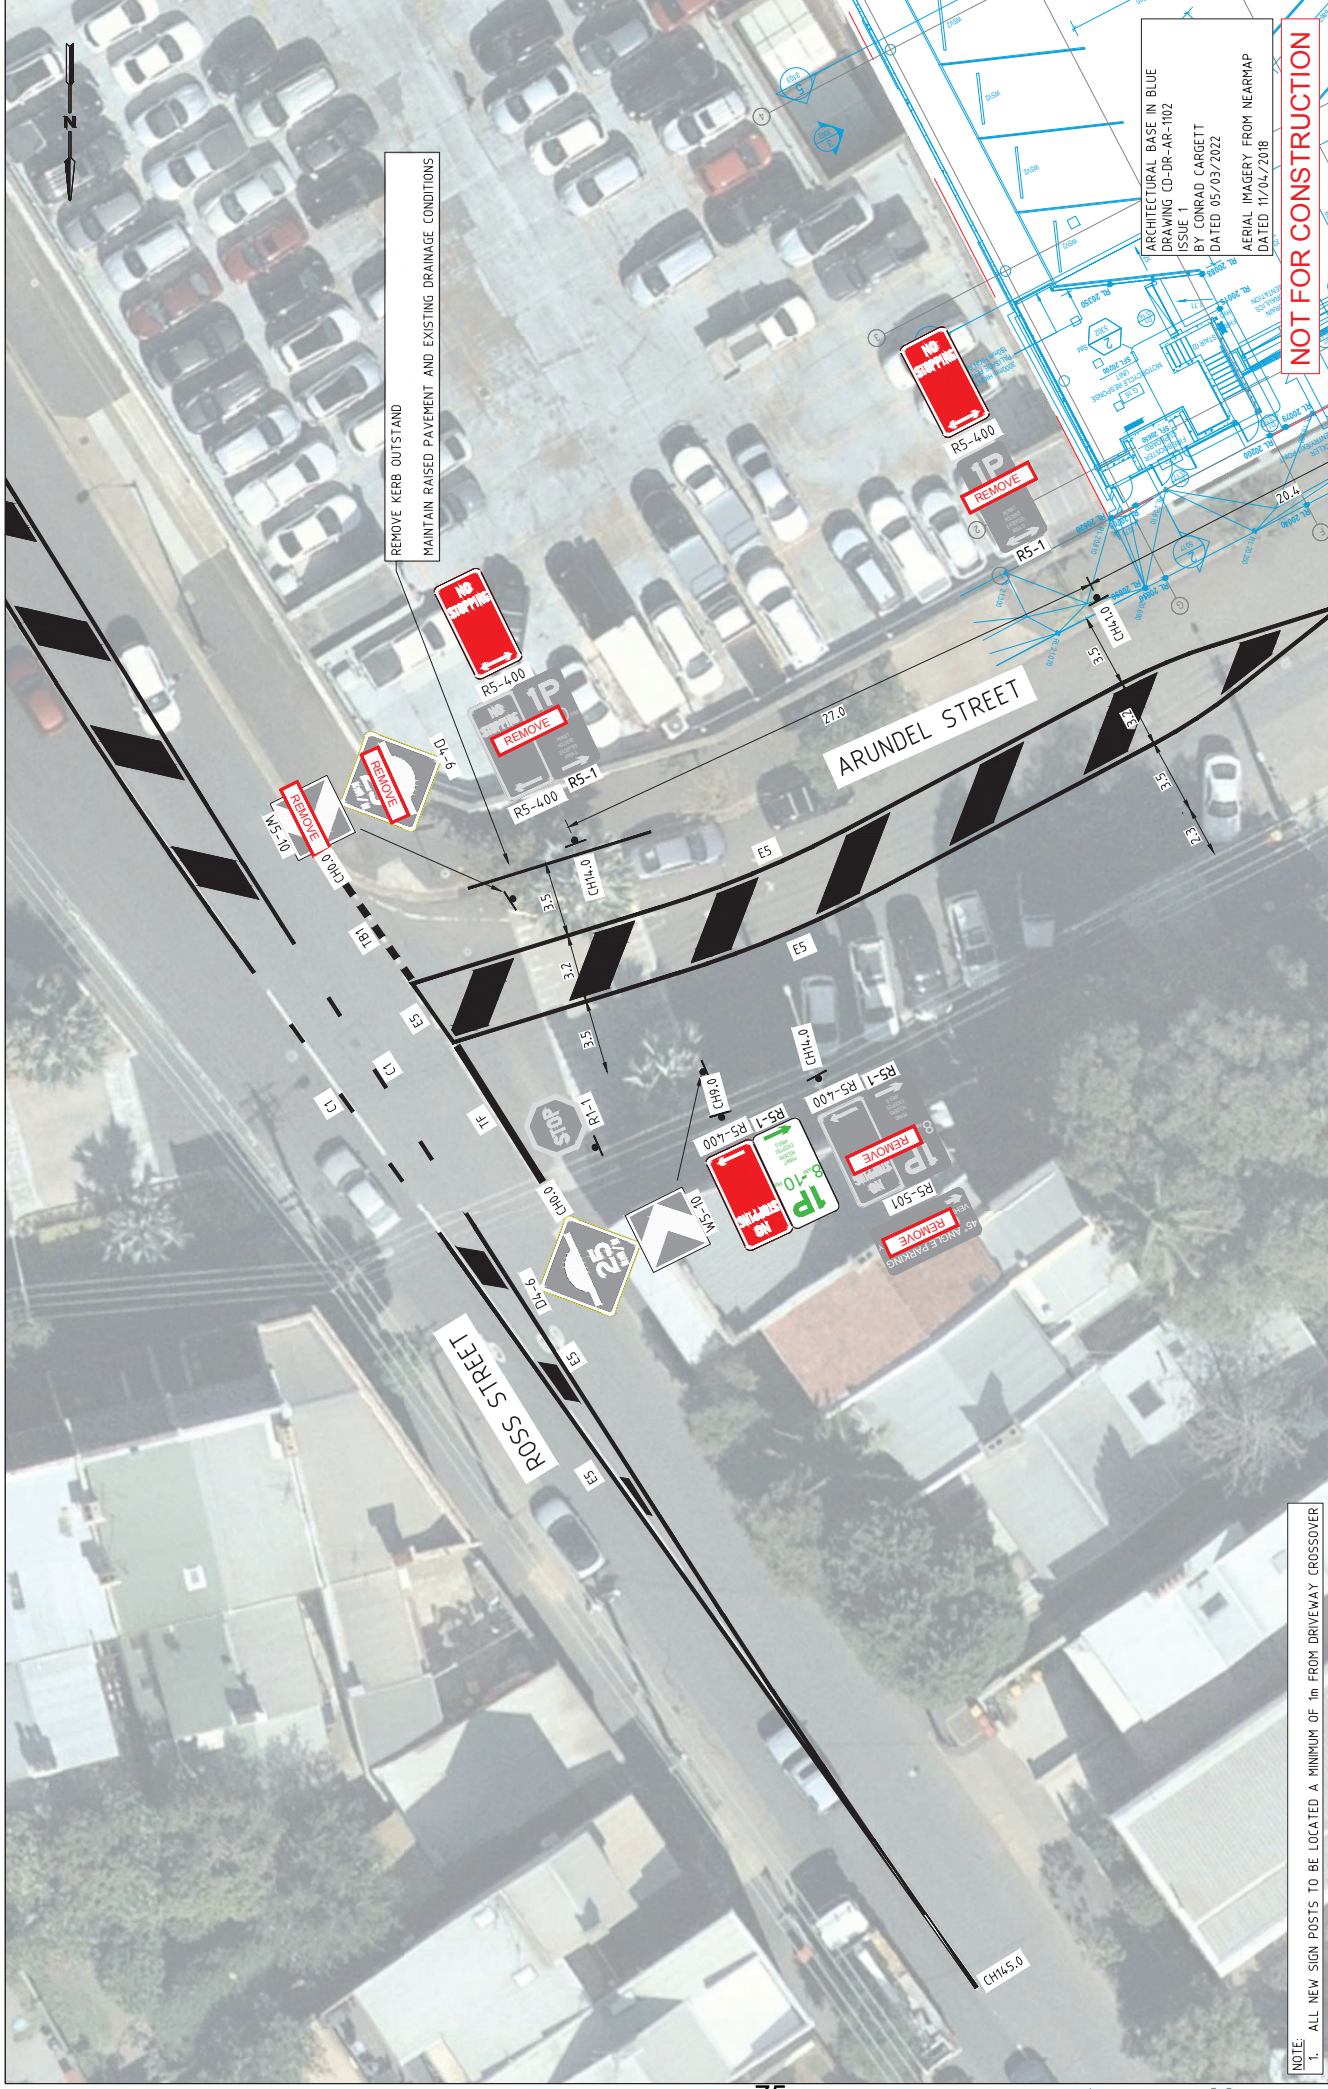

ARCHITECTURAL BASE IN BLUE
 DRAWING CD-DR-AR-1102
 BY CONRAD CARRETT
 DATED 05/03/2022
 AERIAL IMAGERY FROM NEARMAP
 DATED 11/04/2018

NOT FOR CONSTRUCTION

CLIENT
 KANE CONSTRUCTIONS
 SAMIS CENTRAL
 ARUNDEL STREET AND ROSS STREET
 PUBLIC DOMAIN
 SIGNAGE AND LINEMARKING PLAN



DESIGNED W. XIE
 DRAWN W. XIE
 APPROVED BY R. HAZELL
 SCALE 1:250


DESIGN CHECK R. HAZELL
 DRAFTING CHECK R. HAZELL
 DATE APPROVED FOR FINAL ISSUE 03/06/2022

CD FILE NO. 301401585_03_P3.dwg
 SHEET 04 OF 06
 ISSUE P3

GENERAL NOTES

- ALL NEW SIGN POSTS TO BE LOCATED A MINIMUM OF 1m FROM DRIVEWAY CROSSOVER

REV	DATE	BY	CHK	APP	DESCRIPTION
01	03/06/2022	WX	CS	RLH	ISSUED FOR PERMIT
02	03/06/2022	WX	CS	RLH	ISSUED FOR PERMIT
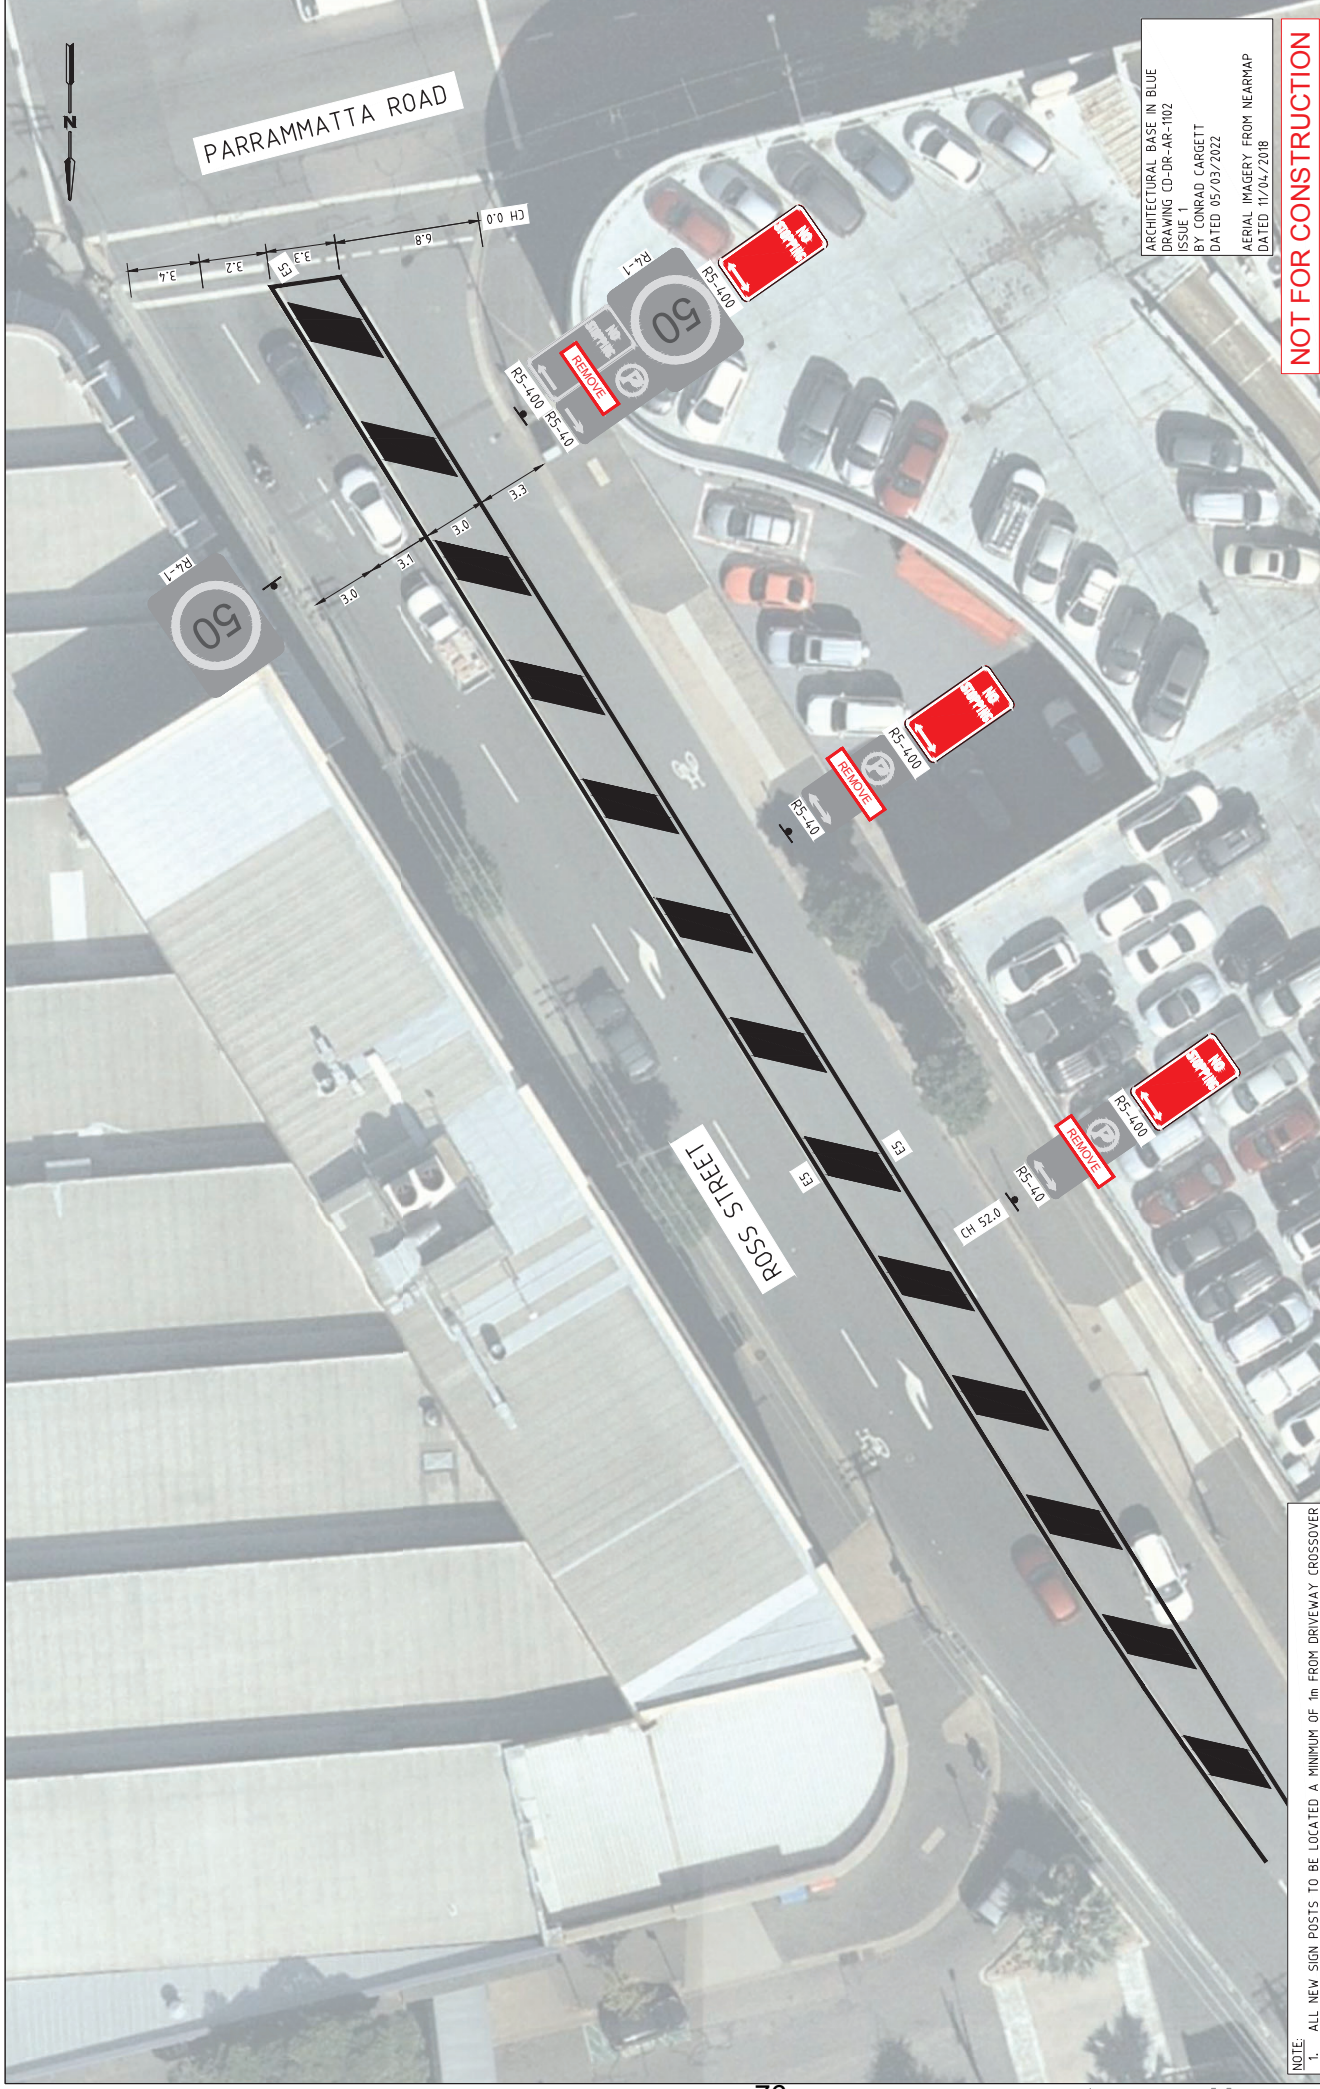

ARCHITECTURAL BASE IN BLUE
 DRAWING CD-DR-AP-1102
 ISSUE 1
 BY CONRAD CARRETT
 DATED 05/03/2022
 AERIAL IMAGERY FROM NEARMAP
 DATED 11/04/2018

NOT FOR CONSTRUCTION

CLIENT
 KANE CONSTRUCTIONS
 SAMIS CENTRAL
 ROSS STREET
 PUBLIC DOMAIN
 SIGNAGE AND LINEMARKING PLAN
 DRAWING NO. 301401585-03-05
 SHEET 05 OF 06
 ISSUE P3



DESIGNED W. XIE
 R. HAZELL
 DRAWN W. XIE
 R. HAZELL
 APPROVED BY R. HAZELL
 DATE APPROVED FOR FINAL ISSUE 03/06/2022
 SCALE 1:250
 O&P FILE NO. 301401585_03_P3.dwg

GENERAL NOTES

NOTE:
 1. ALL NEW SIGN POSTS TO BE LOCATED A MINIMUM OF 1m FROM DRIVEWAY CROSSOVER

REV	DATE	BY	CHK	APP	DESCRIPTION
01	03/06/2022	W. XIE	R. HAZELL		ISSUED FOR SIGNAGE CONSULTATION (USE OF AVIABLE STREET)
02	20/02/2022	W. XIE	R. HAZELL		MARKING LINES AND CHANGED ROAD
03	16/02/2022	W. XIE	R. HAZELL		FINAL ISSUE



ARCHITECTURAL BASE IN BLUE
 DRAWING CD-BR-AR-102
 ISSUE 1
 BY CONRAD CARRETT
 DATED 05/03/2022
 AERIAL IMAGERY FROM NEARMAP
 DATED 11/04/2018

NOT FOR CONSTRUCTION

CLIENT
 KANE CONSTRUCTIONS
 SAMIS CENTRAL
 ARUNDEL STREET (WEST)
 PUBLIC DOMAIN
 SIGNAGE AND LINEMARKING PLAN
 DRAWING NO. 301401585-03-06
 SHEET 06 OF 06
 ISSUE P3



DESIGNED W. XIE
 DRAWN W. XIE
 APPROVED BY R. HAZELL
 SCALE 1:250

DESIGN CHECK R. HAZELL
 DRAFTING CHECK R. HAZELL
 DATE APPROVED FOR FINAL ISSUE 03/06/2022
 CAD FILE NO. 301401585_03_P3.dwg

GENERAL NOTES

NOTE: 1. ALL NEW SIGN POSTS TO BE LOCATED A MINIMUM OF 1m FROM DRIVEWAY CROSSOVER

REV	DATE	BY	CHK	APP	DESCRIPTION
01	03/06/2022	W.X	R.H		ISSUES TO SIGNAGE CONSULTANT USE OF ARUNDEL STREET
02	03/06/2022	W.X	R.H		MARK LINES AND CHANGE ROAD
03	11/03/2022	W.X	R.H		FINAL ISSUE