



Attachment C5

<h2>Sectional Elevations</h2>

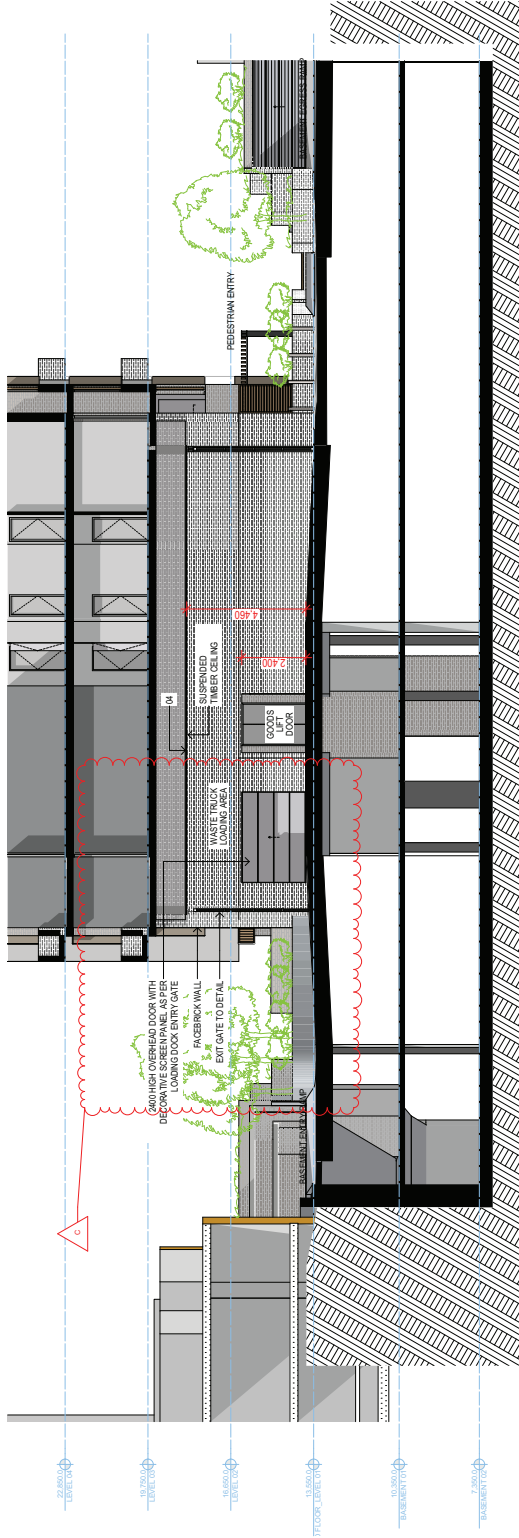


4 SECTIONAL ELEVATION
SCALE 1:100 @ A1
SCALE 1:200 @ A3

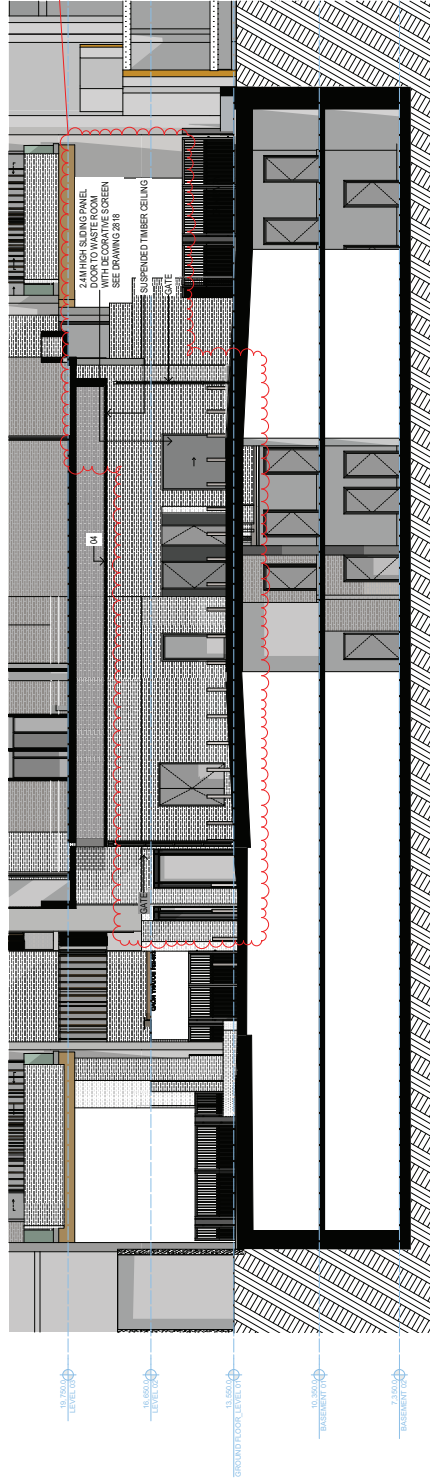



5 SECTIONAL ELEVATION
SCALE 1:100 @ A1
SCALE 1:200 @ A3

- FINISHES
- 01 Clay Bricks - Bowral Blue
 - 02 Clay Bricks - Chillingham White
 - 03 Horizontal sliding louvres - Timber grain powdercoat
 - 04 Vertical Fixed louvres - Timber look Aluminium
 - 05 Composite Cladding Timber Soffits
 - 06 Bronze Aluminium Cladding
 - 07 Offwhite paint - Dulux snowy Mountain
 - 08 Aluminium Profile - Champagne Metallic
 - 09 Public Art Wall
 - 10 Black paint finish - fences, gates, window frame

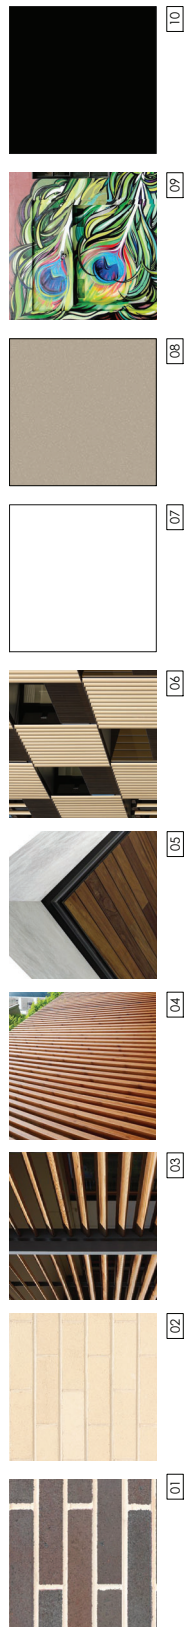


FOR DA SUBMISSION ONLY

 

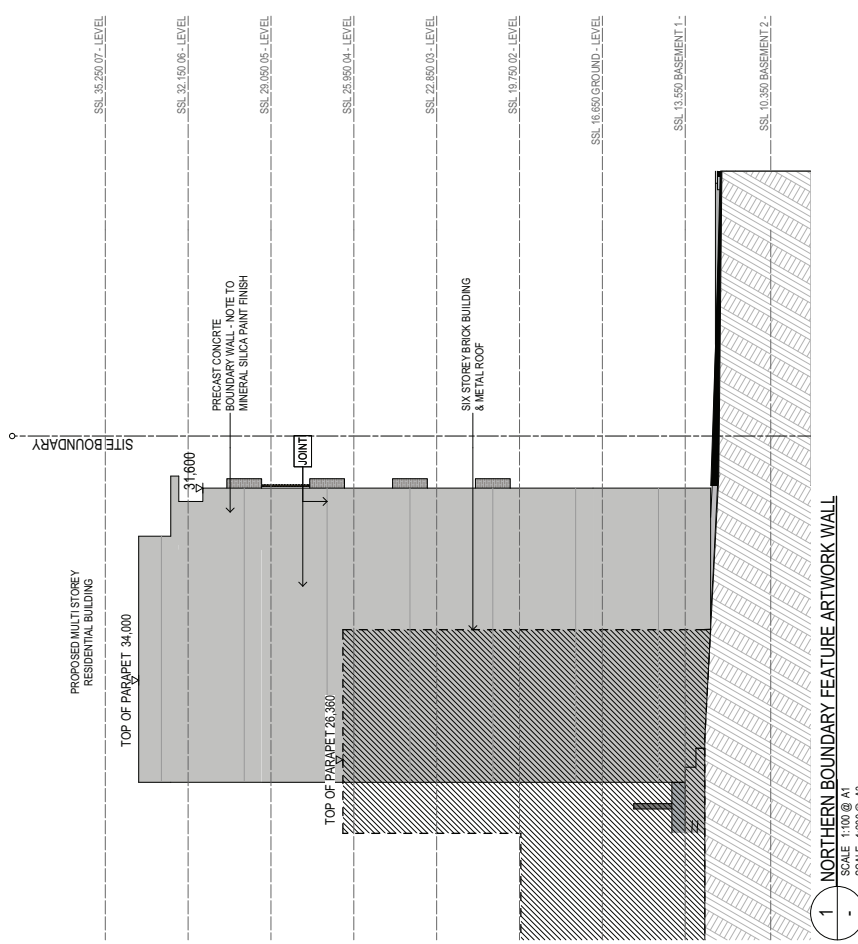


1 - NORTHERN BOUNDARY FEATURE ARTWORK WALL
SCALE 1:100 @ A1
SCALE 1:200 @ A3

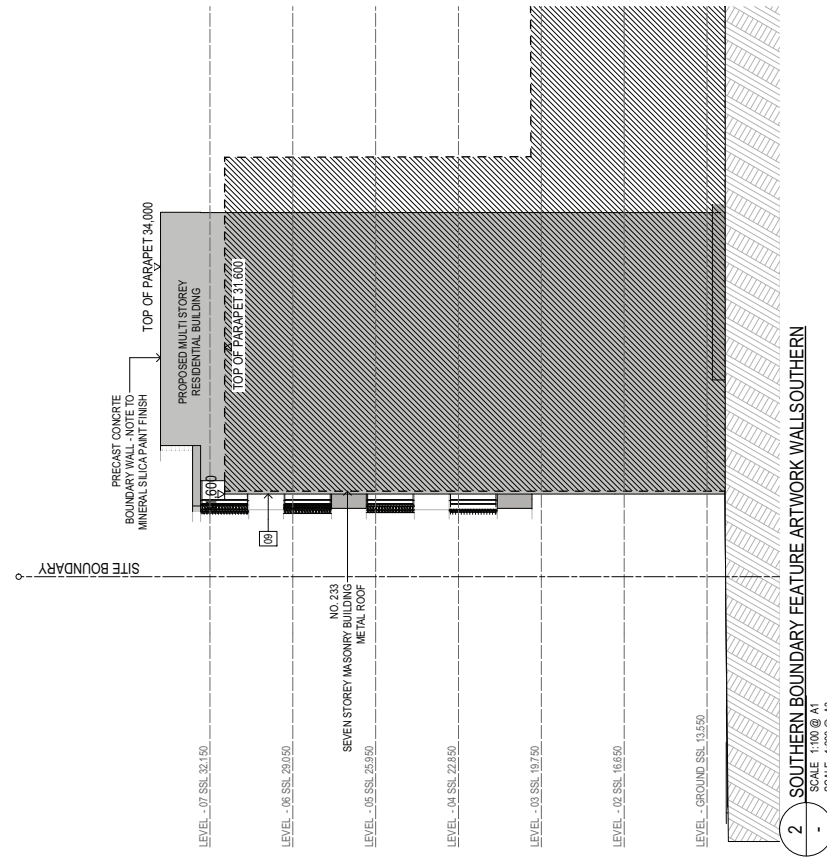

2 - SOUTHERN BOUNDARY FEATURE ARTWORK WALLSOUTHERN
SCALE 1:100 @ A1
SCALE 1:200 @ A3

- FINISHES
- 01 Clay Bricks - Bowral Blue
 - 02 Clay Bricks - Chillingham White
 - 03 Horizontal sliding louvres - Timber grain powdercoat
 - 04 Vertical Fixed louvres - Timber look Aluminium
 - 05 Composite Cladding Timber Soffits
 - 06 Bronze Aluminium Cladding
 - 07 Offwhite paint - Dulux snowy Mountain
 - 08 Aluminium Profile - Champagne Metallic
 - 09 Public Art Wall
 - 10 Black paint finish - fences, gates, window frame

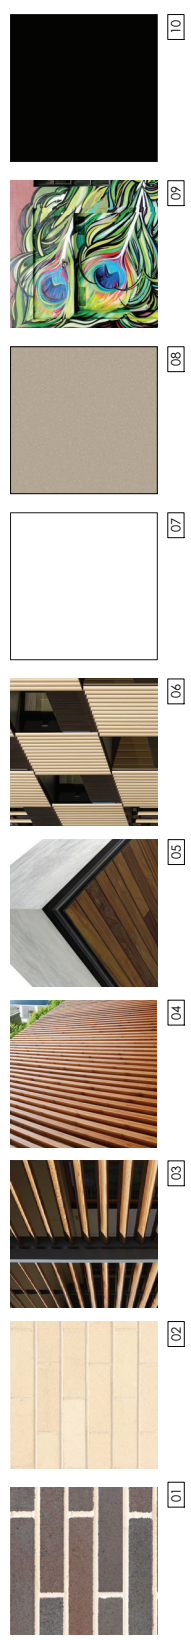

FOR DA SUBMISSION ONLY

