


Attachment C

View Loss Analysis

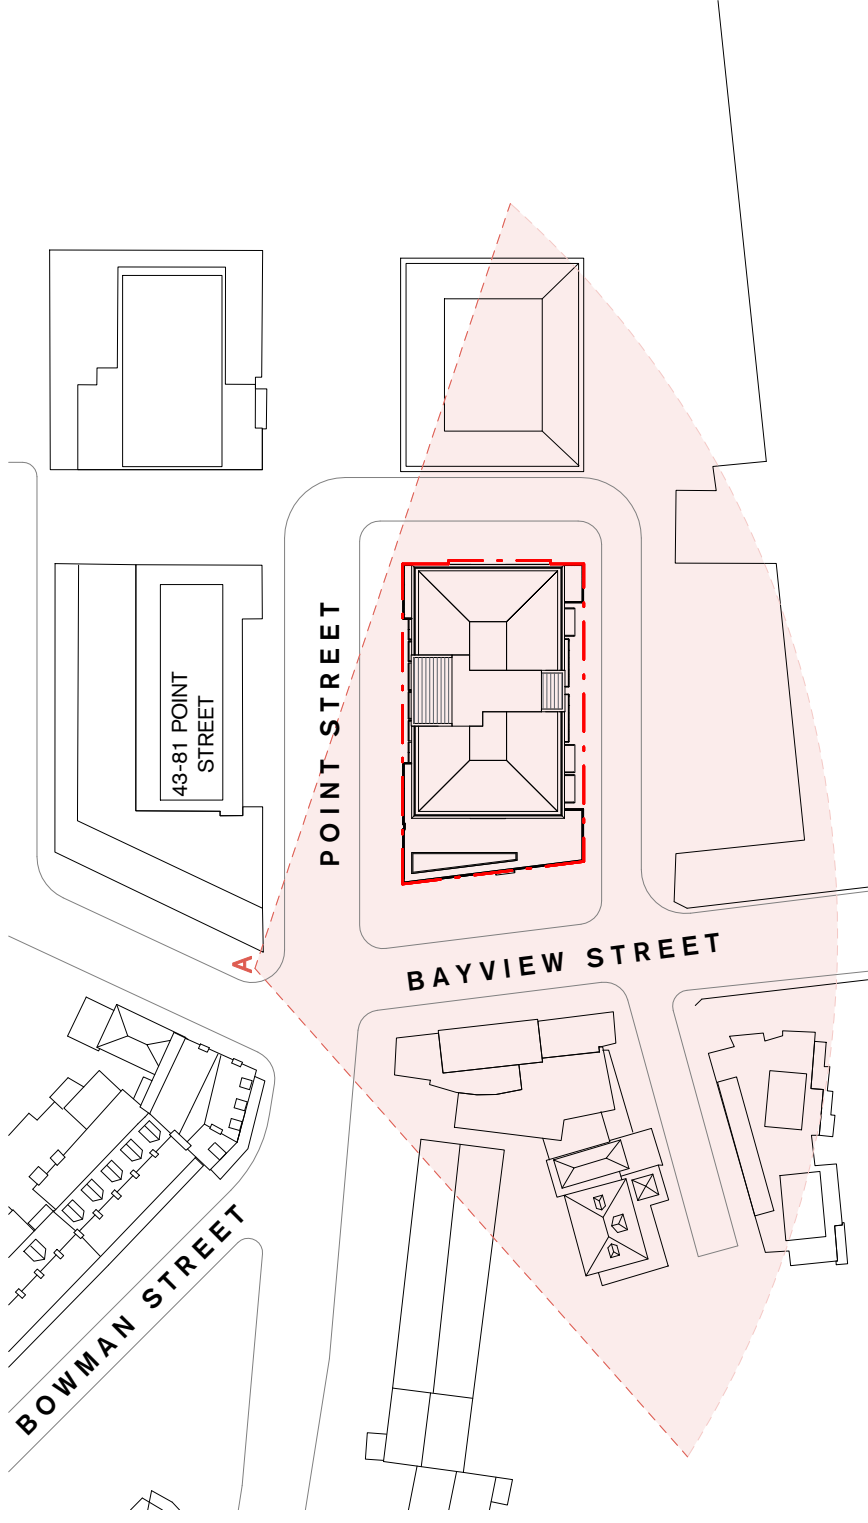

EXISTING



Suite 5, L5, 2-12 Foveaux St
 Surry Hills NSW 2010
 Sydney, Australia
 W. Izannes.com.au
 T. 61 2 9319 3744
 E. izannes@izannes.com.au

Copyright

Copyright owned by Izannes. Rights to this document are subject to payment in full of all Izannes fees. This document may only be used for the express purpose for which it has been created and any unauthorised use is at the user's sole risk and without limiting Izannes' rights the user releases and indemnifies Izannes from and against all loss so arising

Nominated Architects

Alec Izannes 4174
 Amy Dowse 8926



General Notes

Verify dimensions on site prior to commencement of work. Check existing RLs on site. Advise Architect of any discrepancies before commencement. Allow for adjustments to suit discrepancies. Comply with relevant authorities requirements. Comply with Building Code of Australia requirements. Comply with relevant Australian Standards for materials and construction practice. Comply with Building Code of Australia requirements for structural and fire certificate from a qualified engineer will be provided. Do not scale from drawings.

Rev	Date	For
A	31.01.22	Development Application

PROPOSED

Client Charanjit Singh cjsodhi@gmail.com	Mechanical Engineer IGS Goran Muratbegovic 0433 082 113 goran.muratbegovic@igs.com.au	Project Point Street Apartment	Drawing 3D Perspectives - View A
Client Narvaez Sodhi narvaezsodhi@gmail.com	Electrical Engineer IGS Goran Muratbegovic 0433 082 113 goran.muratbegovic@igs.com.au	Address 731/8 Point Street, Pyrmont	Date Created 27/08/20 MD
Structural Engineer M+G Consulting Kamal Zabel 0411 218 482 kz@mg.com.au	Scale North	Status NOT FOR CONSTRUCTION	Checked TZ
Hydraulic Engineer IGS Goran Muratbegovic 0433 082 113 goran.muratbegovic@igs.com.au		Project No. 20008	Drawing No. Revision 9000 A

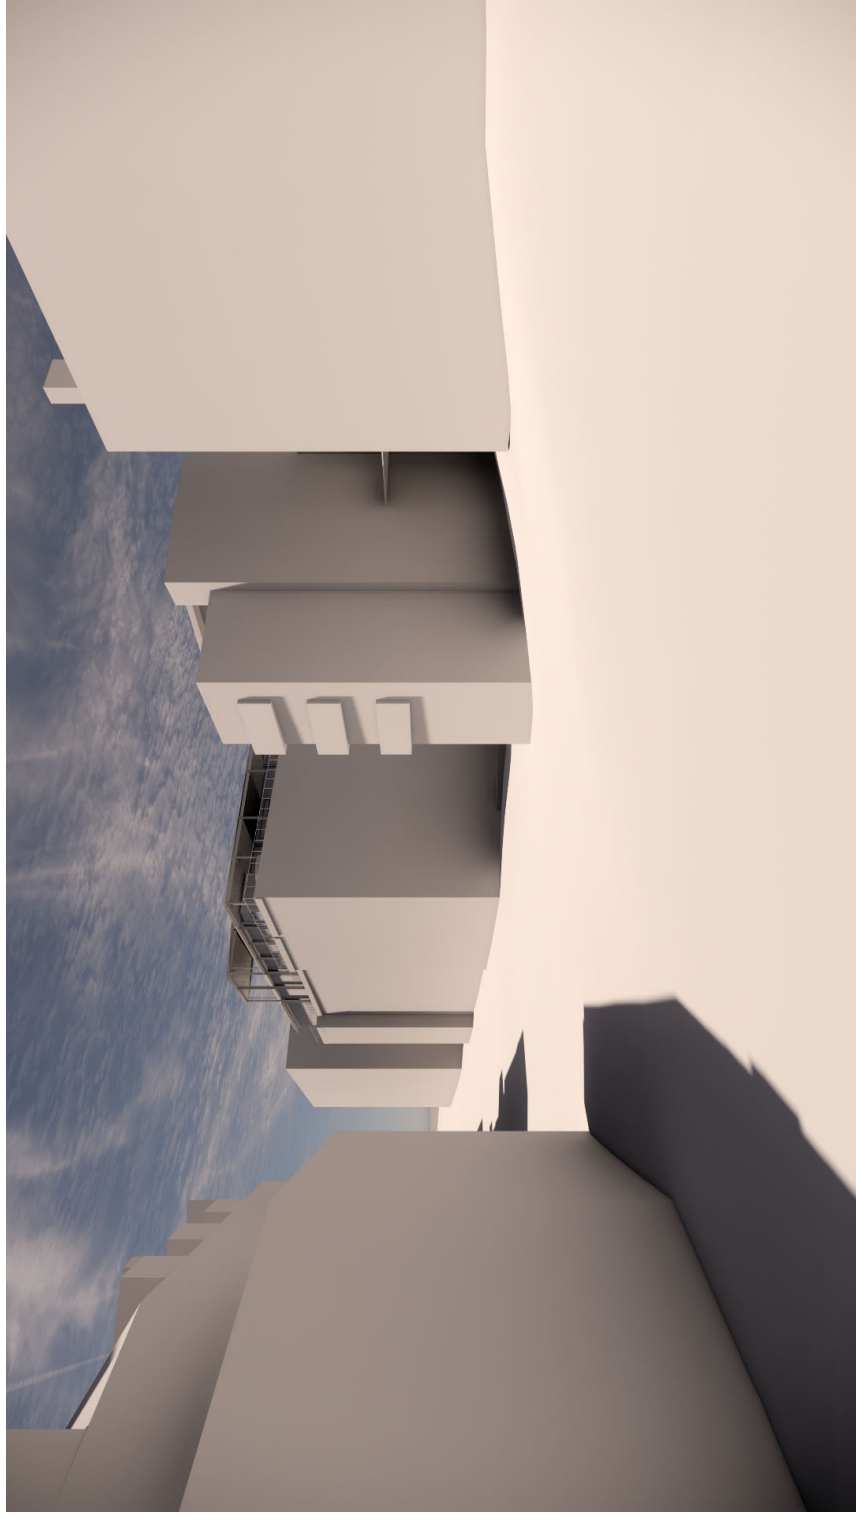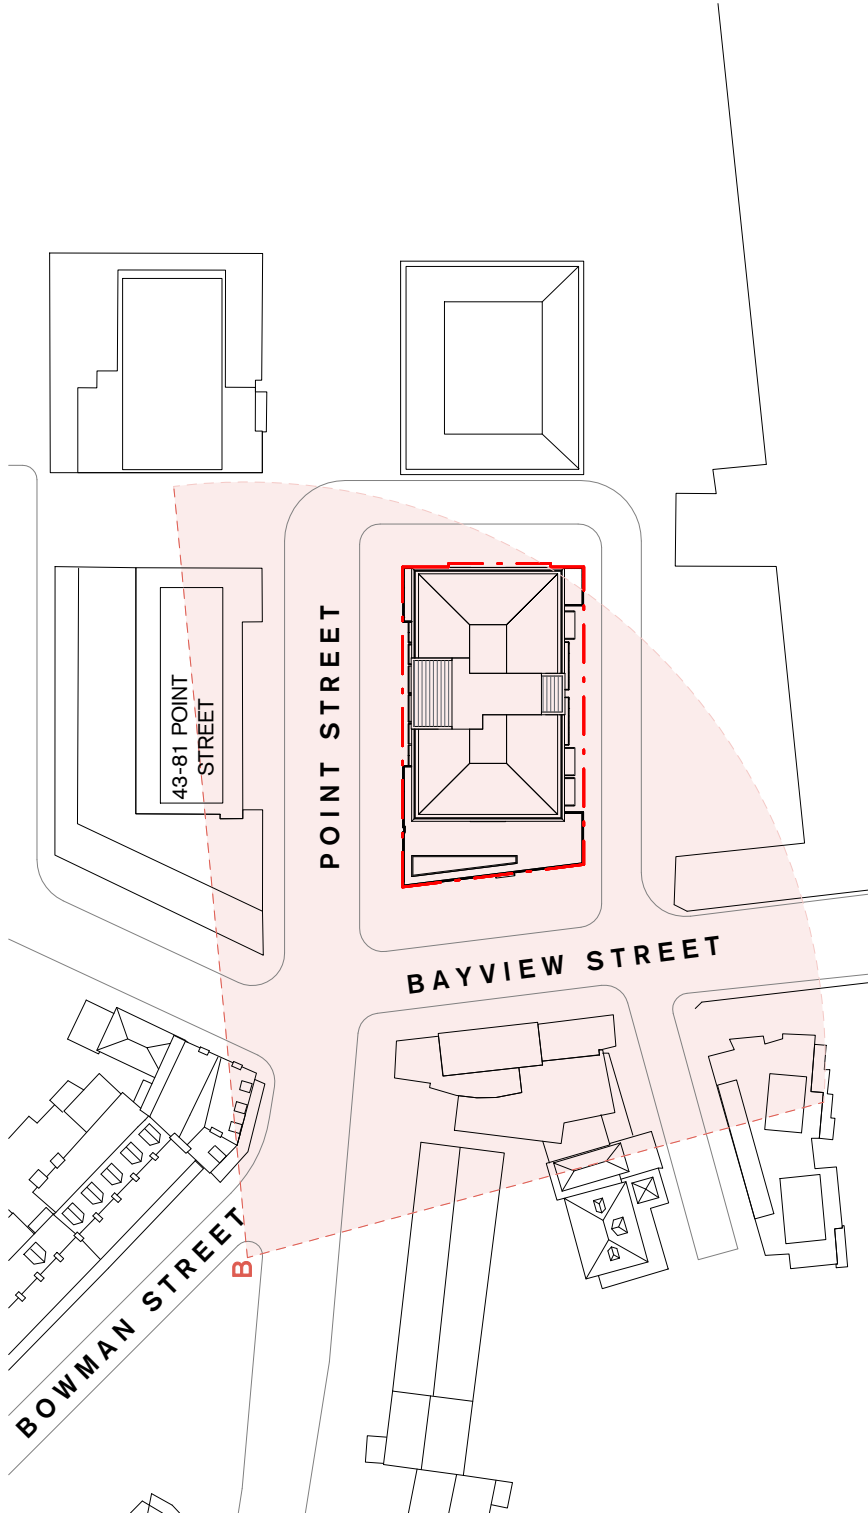

EXISTING



Suite 5, L5, 2-12 Foveaux St
 Surry Hills NSW 2010
 Sydney, Australia
 W. Izannes.com.au
 T. 61 2 9319 3744
 E. Izannes@izannes.com.au

Copyright

Copyright owned by Izannes. Rights to this document are subject to payment in full of all Izannes fees. This document may only be used for the express purpose for which it has been created and any unauthorised use is at the user's sole risk and without limiting Izannes' rights the user releases and indemnifies Izannes from and against all loss so arising

Nominated Architects

Alec Izannes 4174
 Amy Dowse 8926

General Notes

Verify dimensions on site prior to commencement of work. Check existing RLs on site. Advise Architect of any discrepancies before commencement. Allow for adjustments to suit discrepancies. Comply with relevant authorities requirements. Comply with Building Code of Australia requirements. Comply with relevant Australian Standards for materials and construction practice. Comply with Building Code of Australia requirements for structural design. Certificate provided. Do not scale from drawings.

Rev Date For

A 31/01/22 Development Application

Client

Charanjit Singh
 cjsodhi@gmail.com

Client

Narvaez Sodhi
 narvaezsodhi@gmail.com

Structural Engineer

M+G Consulting | Kamal Zabel
 0411 218 492
 kz@mg.com.au

Hydraulic Engineer

IGS | Goran Muratbegovic
 0433 082 113 goran.muratbegovic@igs.com.au

Mechanical Engineer

IGS | Goran Muratbegovic
 0433 082 113 goran.muratbegovic@igs.com.au

Electrical Engineer

IGS | Goran Muratbegovic
 0433 082 113 goran.muratbegovic@igs.com.au

Izannes

Scale

North

Project
 Point Street Apartment

Address
 731/8 Point Street,
 Pyrmont

Drawing

3D Perspectives - View B

Date Created Drawn

27/08/20 MD TZ

Project No.

20008

Drawing No.


9001

Status

NOT FOR CONSTRUCTION

Revision

A

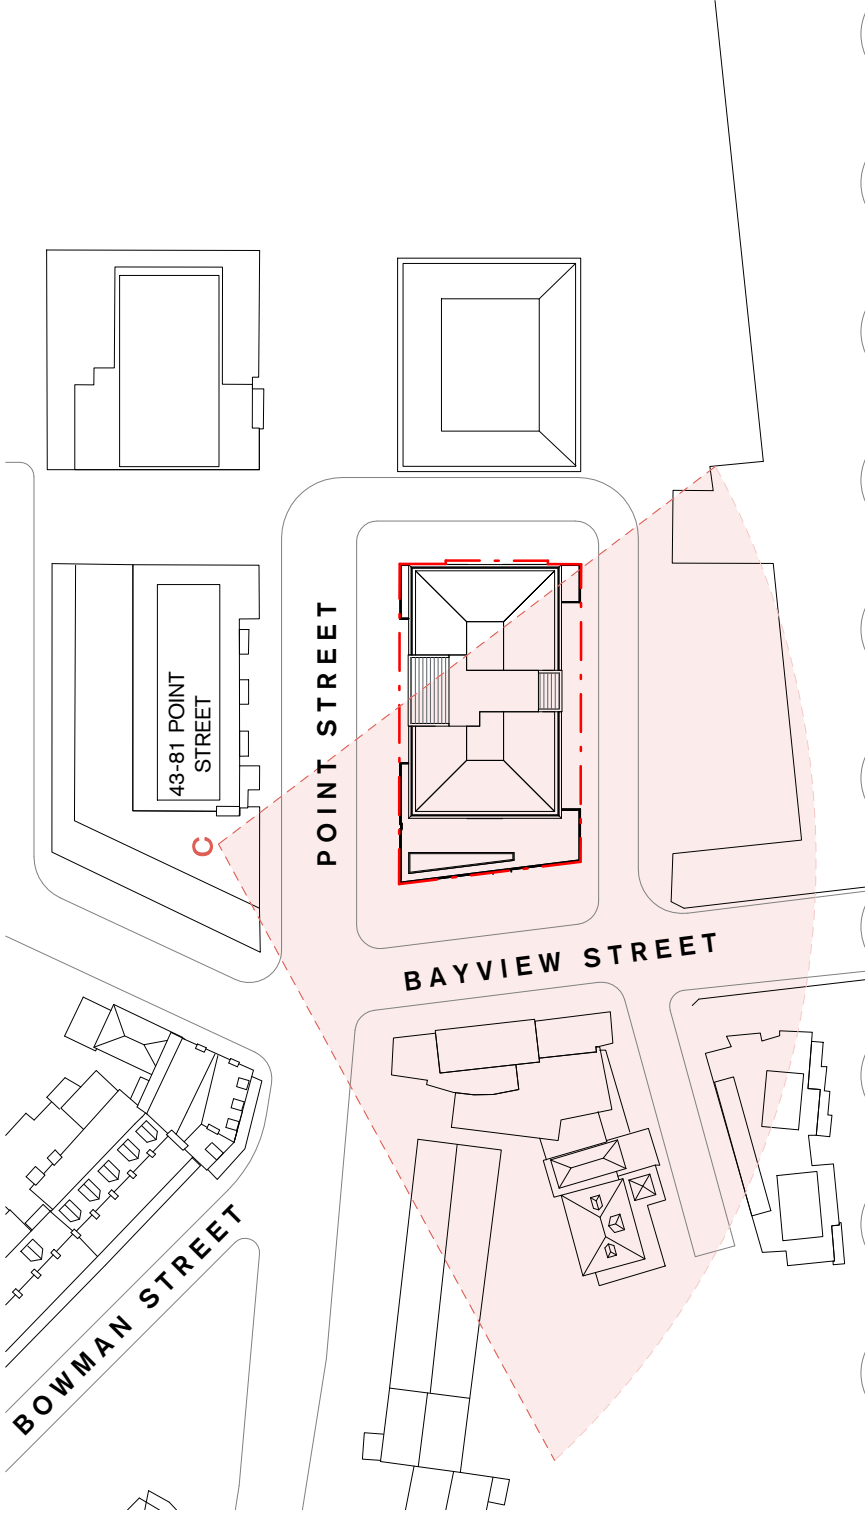

EXISTING

PROPOSED



Suite 5, L5, 2-12 Foveaux St
 Surry Hills NSW 2010
 Sydney, Australia
 W. izannes.com.au
 T. 61 2 9319 3744
 E. izannes@izannes.com.au

Copyright

Copyright owned by Izannes. Rights to this document are subject to payment in full of all Izannes' fees. This document may only be used for the express purpose for which it has been created and any unauthorised use is at the user's sole risk and without limiting Izannes' rights the user releases and indemnifies Izannes from and against all loss so arising

Nominated Architects

Alec Izannes 4174
 Amy Dowse 8926

General Notes

Verify dimensions on site prior to commencement of work. Check existing RLs on site. Advise Architect of any discrepancies before commencement. Allow for adjustments to suit discrepancies. Comply with relevant authorities requirements. Comply with Building Code of Australia requirements. Comply with relevant Australian Standards for materials and construction practice. Comply with Building Code of Australia requirements for structural/civil/certificate from a qualified engineer will be provided. Do not scale from drawings.

Rev Date For

A	31/01/22	Development Application
B	27/04/22	Development Application RFI

Client

Charanjit Singh
 cjsodhi@gmail.com

Client

Narvaez Sodhi
 narvaezsodhi@gmail.com

Structural Engineer

M+G Consulting | Kamal Zabel
 0411 218 482
 kz@mg.com.au

Hydraulic Engineer

IGS | Goran Muratbegovic
 0433 082 113 goran.muratbegovic@igs.com.au

Mechanical Engineer

IGS | Goran Muratbegovic
 0433 082 113 goran.muratbegovic@igs.com.au

Electrical Engineer

IGS | Goran Muratbegovic
 0433 082 113 goran.muratbegovic@igs.com.au

Izannes

Project
 Point Street Apartment

Address
 731/78 Point Street,
 Pyrmont

North

Scale

Drawing

3D Perspectives - View C

Date Created
 27/08/20 MD


Checked
 TZ

Project No.
 20008

Drawing No.
 9002

Revision
 B

Status
 NOT FOR CONSTRUCTION

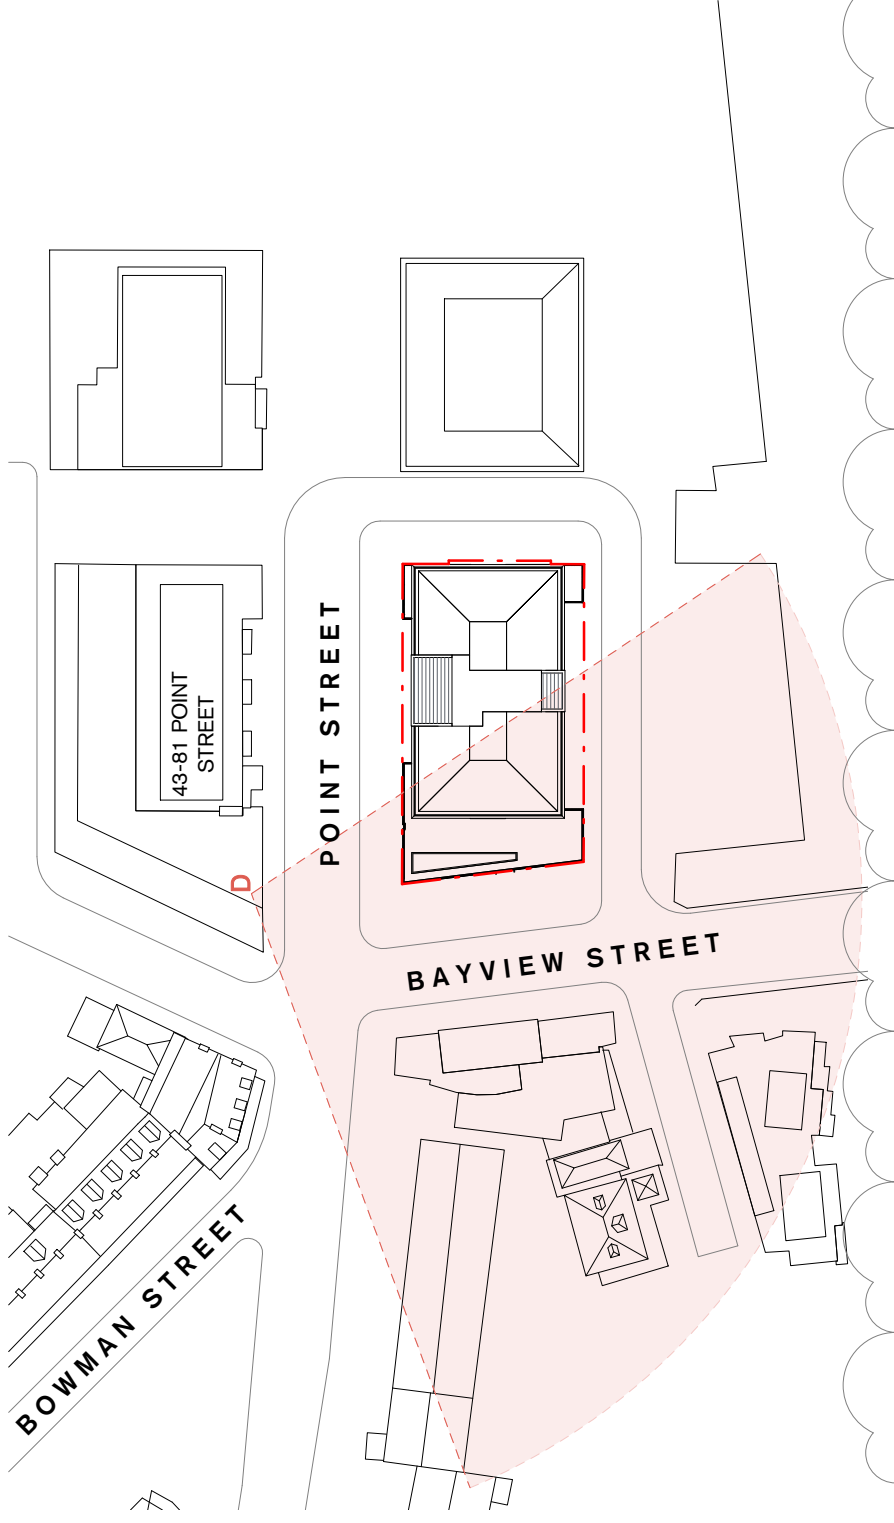

EXISTING



Suite 5, L5, 2-12 Foveaux St
 Surry Hills NSW 2010
 Sydney, Australia
 W. izannes.com.au
 T. 61 2 9319 3744
 E. izannes@izannes.com.au

Copyright

Copyright owned by Izannes. Rights to this document are subject to payment in full of all Izannes fees. This document may only be used for the express purpose for which it has been created and any unauthorised use is at the user's sole risk and without limiting Izannes' rights the user releases and indemnifies Izannes from and against all loss so arising

Nominated Architects

Alec Izannes 4174
 Amy Dowse 8926

General Notes

Verify dimensions on site prior to commencement of work. Check existing RLs on site. Advise Architect of any discrepancies before commencement. Allow for adjustments to suit discrepancies. Comply with relevant authorities requirements. Comply with Building Code of Australia requirements. Comply with relevant Australian Standards for materials and construction practice. Comply with Building Code of Australia requirements for structural and fire certificate from a qualified engineer will be provided. Do not scale from drawings.

Rev Date For

A	31.01.22	Development Application
B	27.04.22	Development Application RFI

PROPOSED

Client

Charanjit Singh
 cjsodhi@gmail.com

Client

Narvaez Sodhi
 narvaezsodhi@gmail.com

Structural Engineer

M+G Consulting | Kamal Zabel
 0411 218 482
 kz@mg.com.au

Hydraulic Engineer

IGS | Goran Muratbegovic
 0433 082 113 goran.muratbegovic@igs.com.au

Mechanical Engineer

IGS | Goran Muratbegovic
 0433 082 113 goran.muratbegovic@igs.com.au

Electrical Engineer

IGS | Goran Muratbegovic
 0433 082 113 goran.muratbegovic@igs.com.au

Scale

North

Izannes

Project
 Point Street Apartment


Drawing
 3D Perspectives - View D

Address
 731/8 Point Street,
 Pyrmont

Date Created Drawn
 27/08/20 MD TZ

Project No. 20008
Drawing No. 9003
Revision B

Status
 NOT FOR CONSTRUCTION

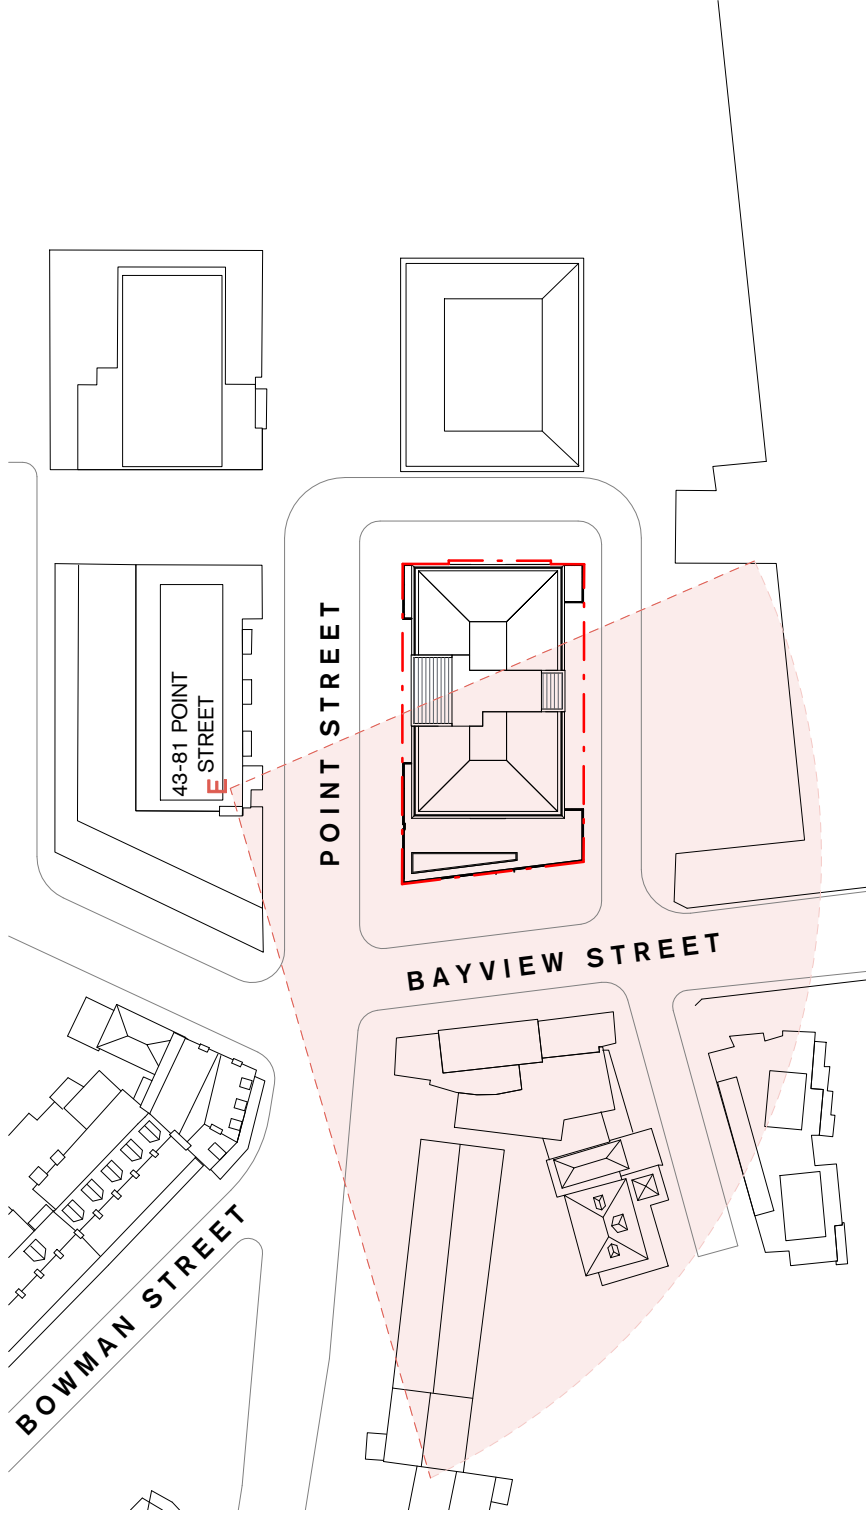

EXISTING



Suite 5, L5, 2-12 Foveaux St
 Surry Hills NSW 2010
 Sydney, Australia
 W. izannes.com.au
 T. 61 2 9319 3744
 E. izannes@izannes.com.au

Copyright

Copyright owned by Izannes. Rights to this document are subject to payment in full of all Izannes fees. This document may only be used for the express purpose for which it has been created and any unauthorised use is at the user's sole risk and without limiting Izannes' rights the user releases and indemnifies Izannes from and against all loss so arising.

Nominated Architects

Alec Izannes 4174
 Amy Dowse 8926

General Notes

Verify dimensions on site prior to commencement of work. Check existing RLs on site. Advise Architect of any discrepancies before commencement. Allow for adjustments to suit discrepancies. Comply with relevant authorities requirements. Comply with Building Code of Australia requirements. Comply with relevant Australian Standards for materials and construction practice. Comply with Building Code of Australia requirements for structural/technical certificate from a qualified engineer will be provided. Do not scale from drawings.

Rev Date For

A 27/04/22 Development Application RFI

PROPOSED

Client

Charanjit Singh
 cjsodhi@gmail.com

Client

Narvaez Sodhi
 narvaezsodhi@gmail.com

Structural Engineer

M+G Consulting | Kamal Zabel
 0411 218 482
 kz@mg.com.au

Hydraulic Engineer

IGS | Goran Muratbegovic
 0433 082 113 goran.muratbegovic@igs.com.au

Mechanical Engineer

IGS | Goran Muratbegovic
 0433 082 113 goran.muratbegovic@igs.com.au

Electrical Engineer

IGS | Goran Muratbegovic
 0433 082 113 goran.muratbegovic@igs.com.au

Scale

Izannes

Project
 Point Street Apartment

Address
 731/8 Point Street,
 Pyrmont

North

Status
 NOT FOR CONSTRUCTION


Project No. 20008
Drawing No. 9004
Revision A

Drawing


3D Perspectives - View E

Date Created 04/20/22 MD

Checked TZ

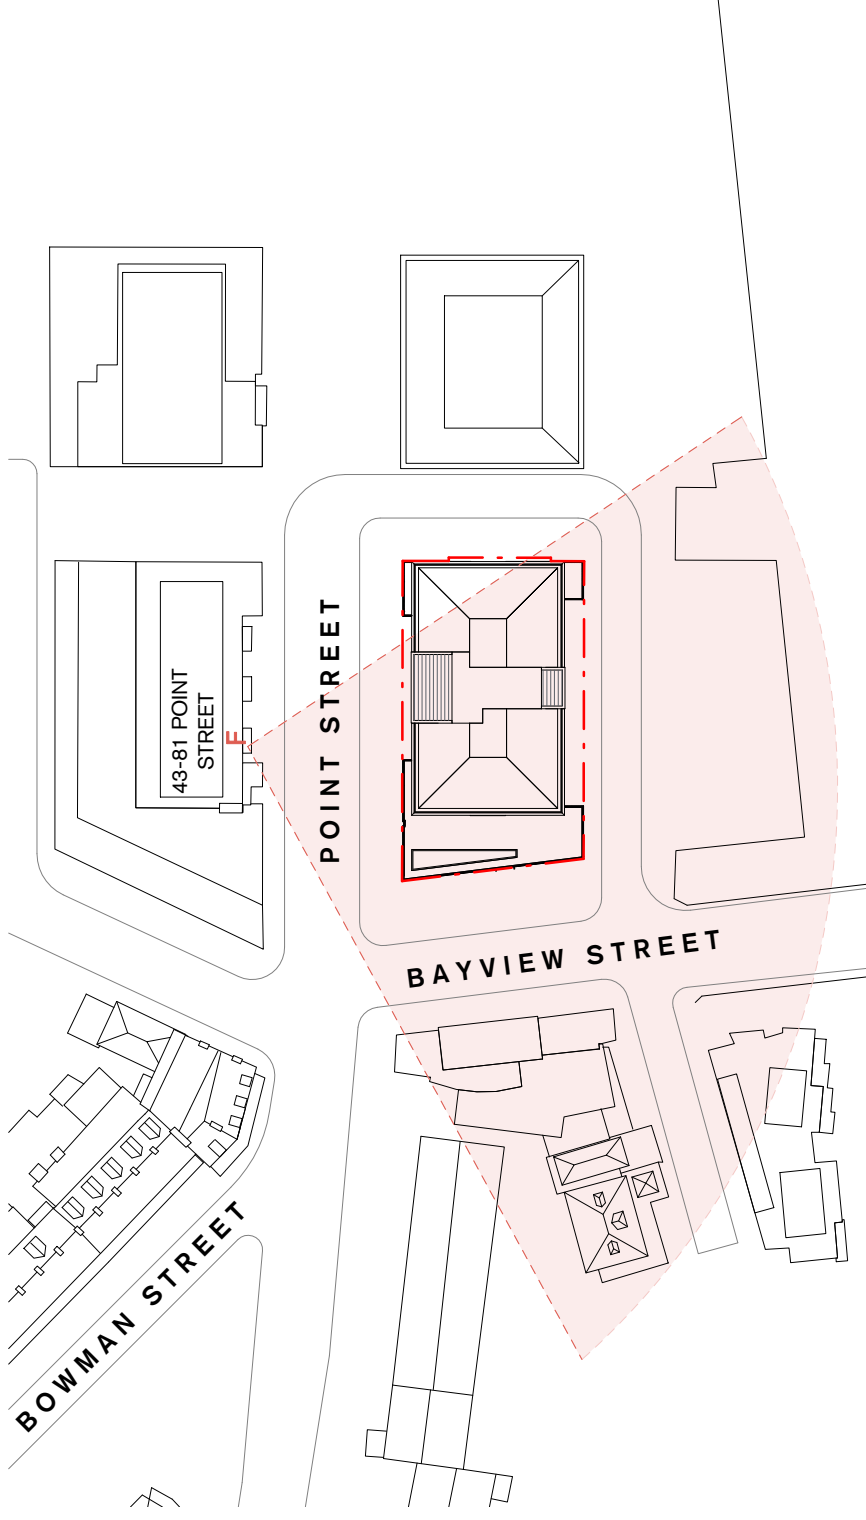

VIEW FROM BALCONY

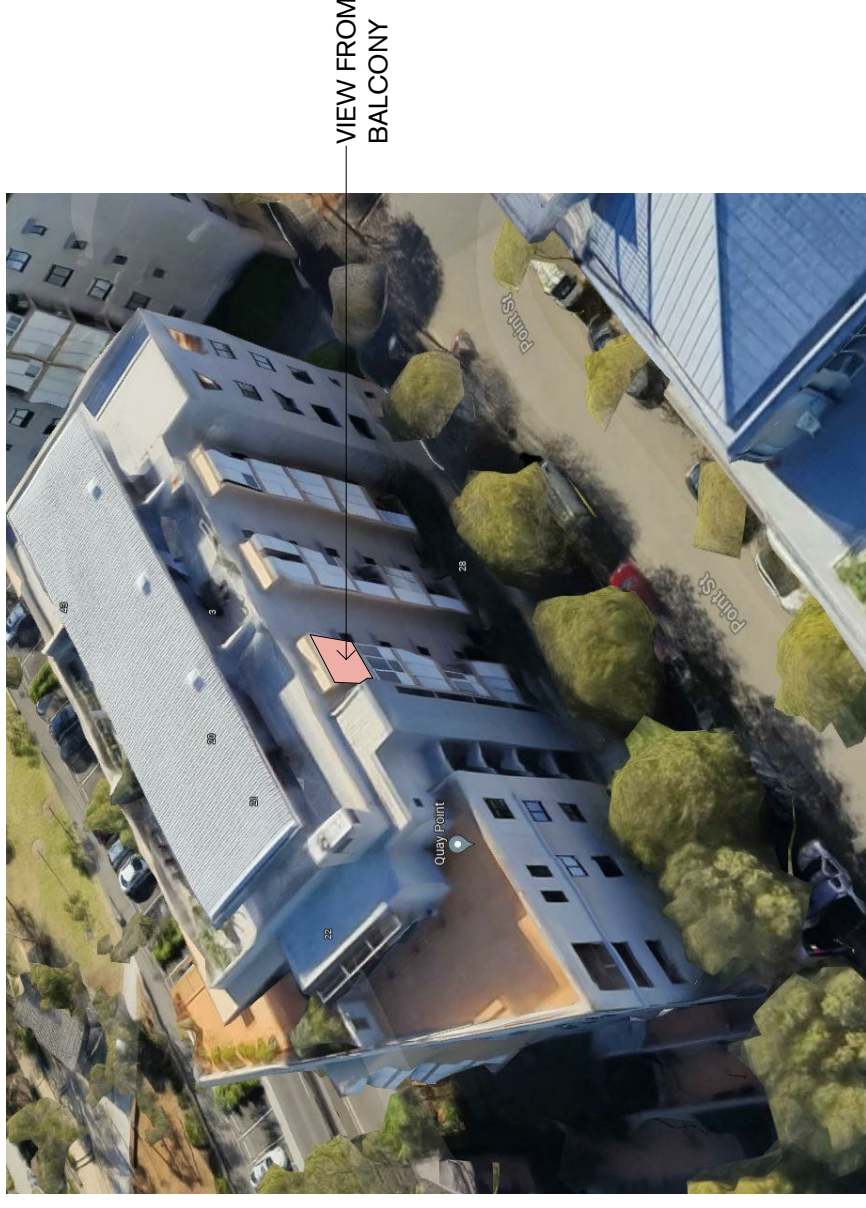

VIEW FROM BALCONY



EXISTING



PROPOSED



Suite 5, L5, 2-12 Foveaux St
 Surry Hills NSW 2010
 Sydney, Australia
 W. Izannes.com.au
 T. 61 2 9319 3744
 E. Izannes@izannes.com.au

Copyright

Copyright owned by Izannes. Rights to this document are subject to payment in full of all Izannes' fees. This document may only be used for the express purpose for which it has been created and any unauthorised use is at the user's sole risk and without limiting Izannes' rights the user releases and indemnifies Izannes from and against all loss so arising

Nominated Architects

Alec Izannes 4174
 Amy Dowse 8926

General Notes

Verify dimensions on site prior to commencement of work. Check existing RLs on site. Advise Architect of any discrepancies before commencement. Allow for adjustments to suit discrepancies. Comply with relevant authorities requirements. Comply with Building Code of Australia requirements. Comply with relevant Australian Standards for materials and construction practice. Comply with Building Code of Australia requirements for structural/civil/certificate from a qualified engineer will be provided. Do not scale from drawings.

Rev Date For

A 27/04/22 Development Application RFI

Client

Charanjit Singh

Client

Narvaez Sodhi

Structural Engineer

M+G Consulting | Kamal Zabel
 0411 218 482
 kz@mg.com.au

Hydraulic Engineer

IGS | Goran Muratbegovic
 0433 082 113 goran.muratbegovic@igs.com.au

Mechanical Engineer

IGS | Goran Muratbegovic
 0433 082 113 goran.muratbegovic@igs.com.au

Electrical Engineer

IGS | Goran Muratbegovic
 0433 082 113 goran.muratbegovic@igs.com.au

Izannes

Project

Point Street Apartment

Drawing

3D Perspectives - View F

North

731/8 Point Street,
 Pyrmont

Scale

TZ

Date Created

04/20/22 MD

Drawn

Checked

Project No.

20008

Revision

A

Status

NOT FOR CONSTRUCTION