



Attachment B

Selected Drawings

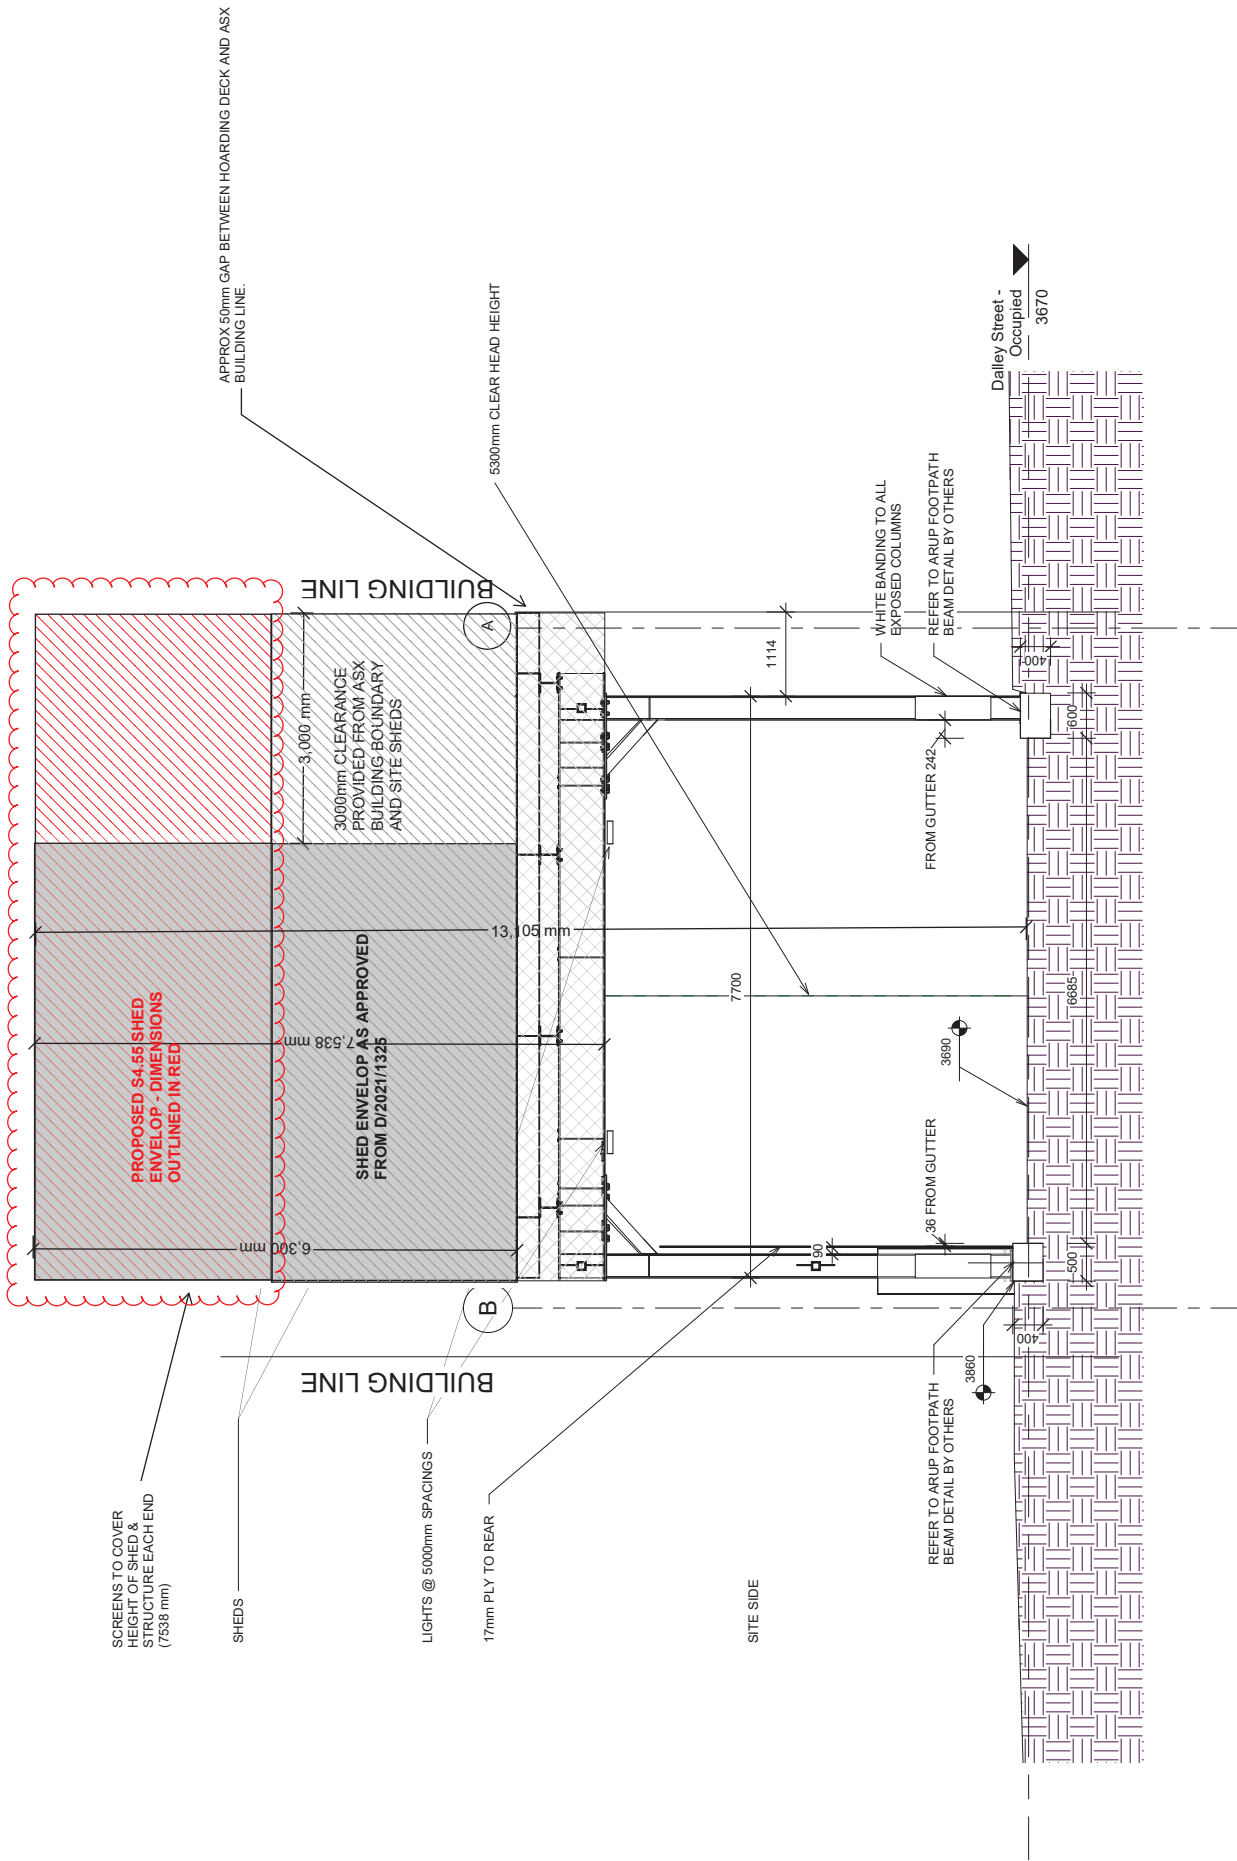

SK1 - SECTION OF DALLEY STREET B-CLASS WITH
 PROPOSED S4.55 ENVELOPE
 PREPARED BY MIRVAC CONSTRUCTIONS
 30/03/2022

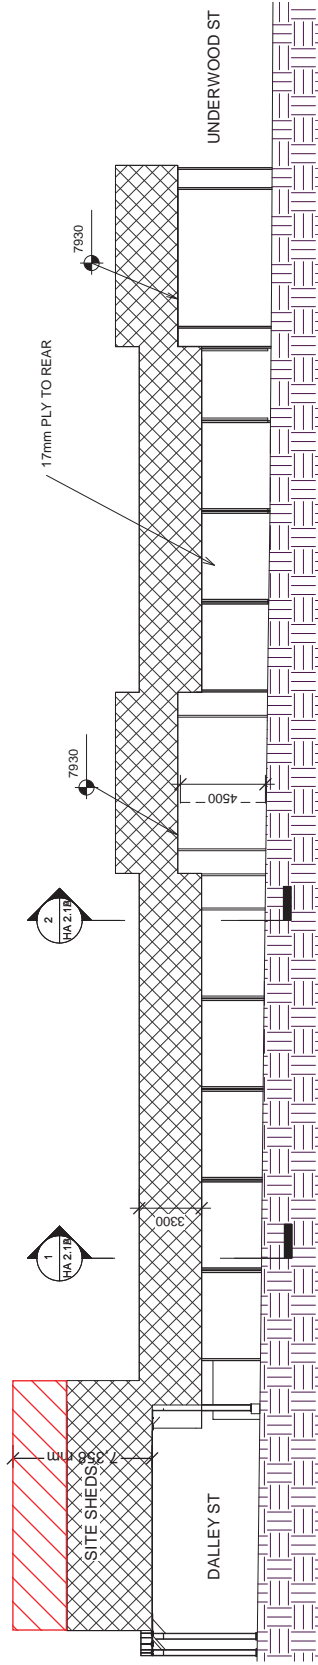

PITT STREET

1 Pitt St Elevation


1 : 200


SK2 - PITT STREET ELEVATION WITH PROPOSED
S4.55 ENVELOP
PREPARED BY MIRVAC CONSTRUCTIONS
30/03/2022

LEGEND

- EXISTING BUILDING LINE
- NEW 55PS BUILDING LINE
- DOUBLE LEVEL SHED ENVELOP
- KERB & GUTTER

NOTE - FASCIA SCREEN AROUND SHEDS FOR PRIVACY AS PER CoS SPECIFICATION.

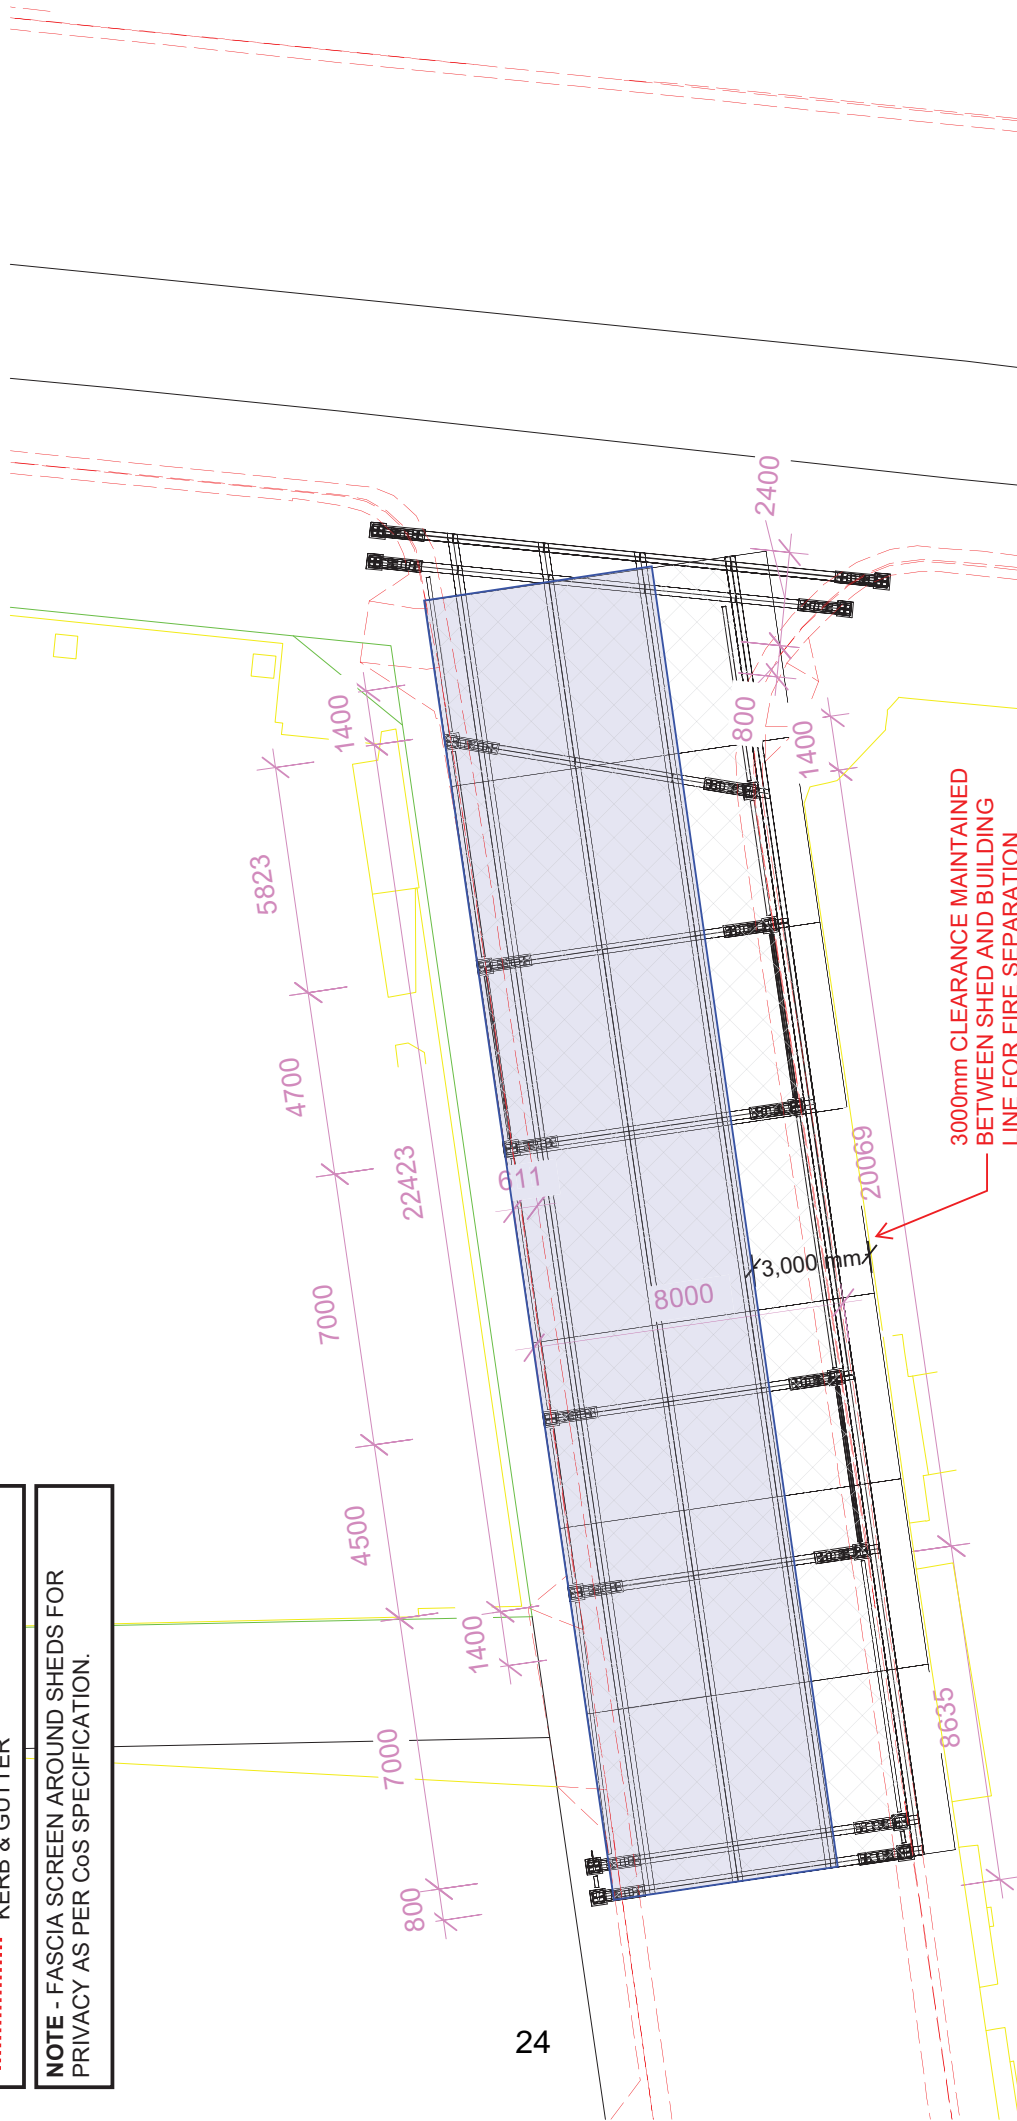

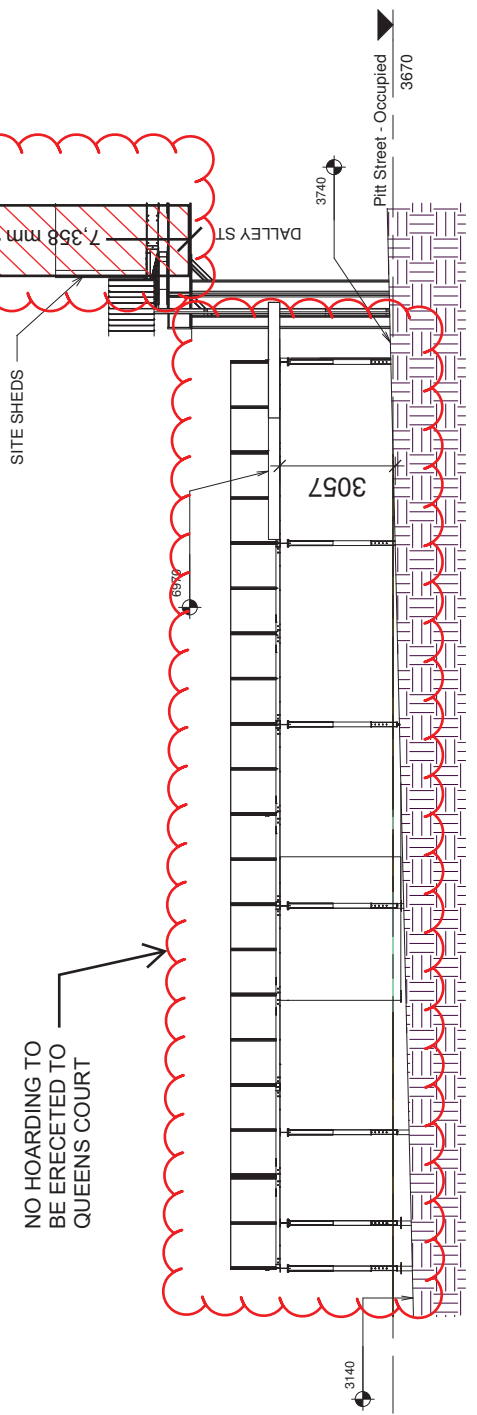

1 Queens Court Elevation
1 : 100

**SK4 - QUEENS COURT ELEVATION WITH
SITE SHEDS ENVELOPE**
PREPARED BY MIRVAC CONSTRUCTIONS
05/04/2022