










The Speed Limit of subject road and surrounding streets is:




**SIGNAGE**

	x 5		x 2
	x 9		x 1
	x 1		x 2

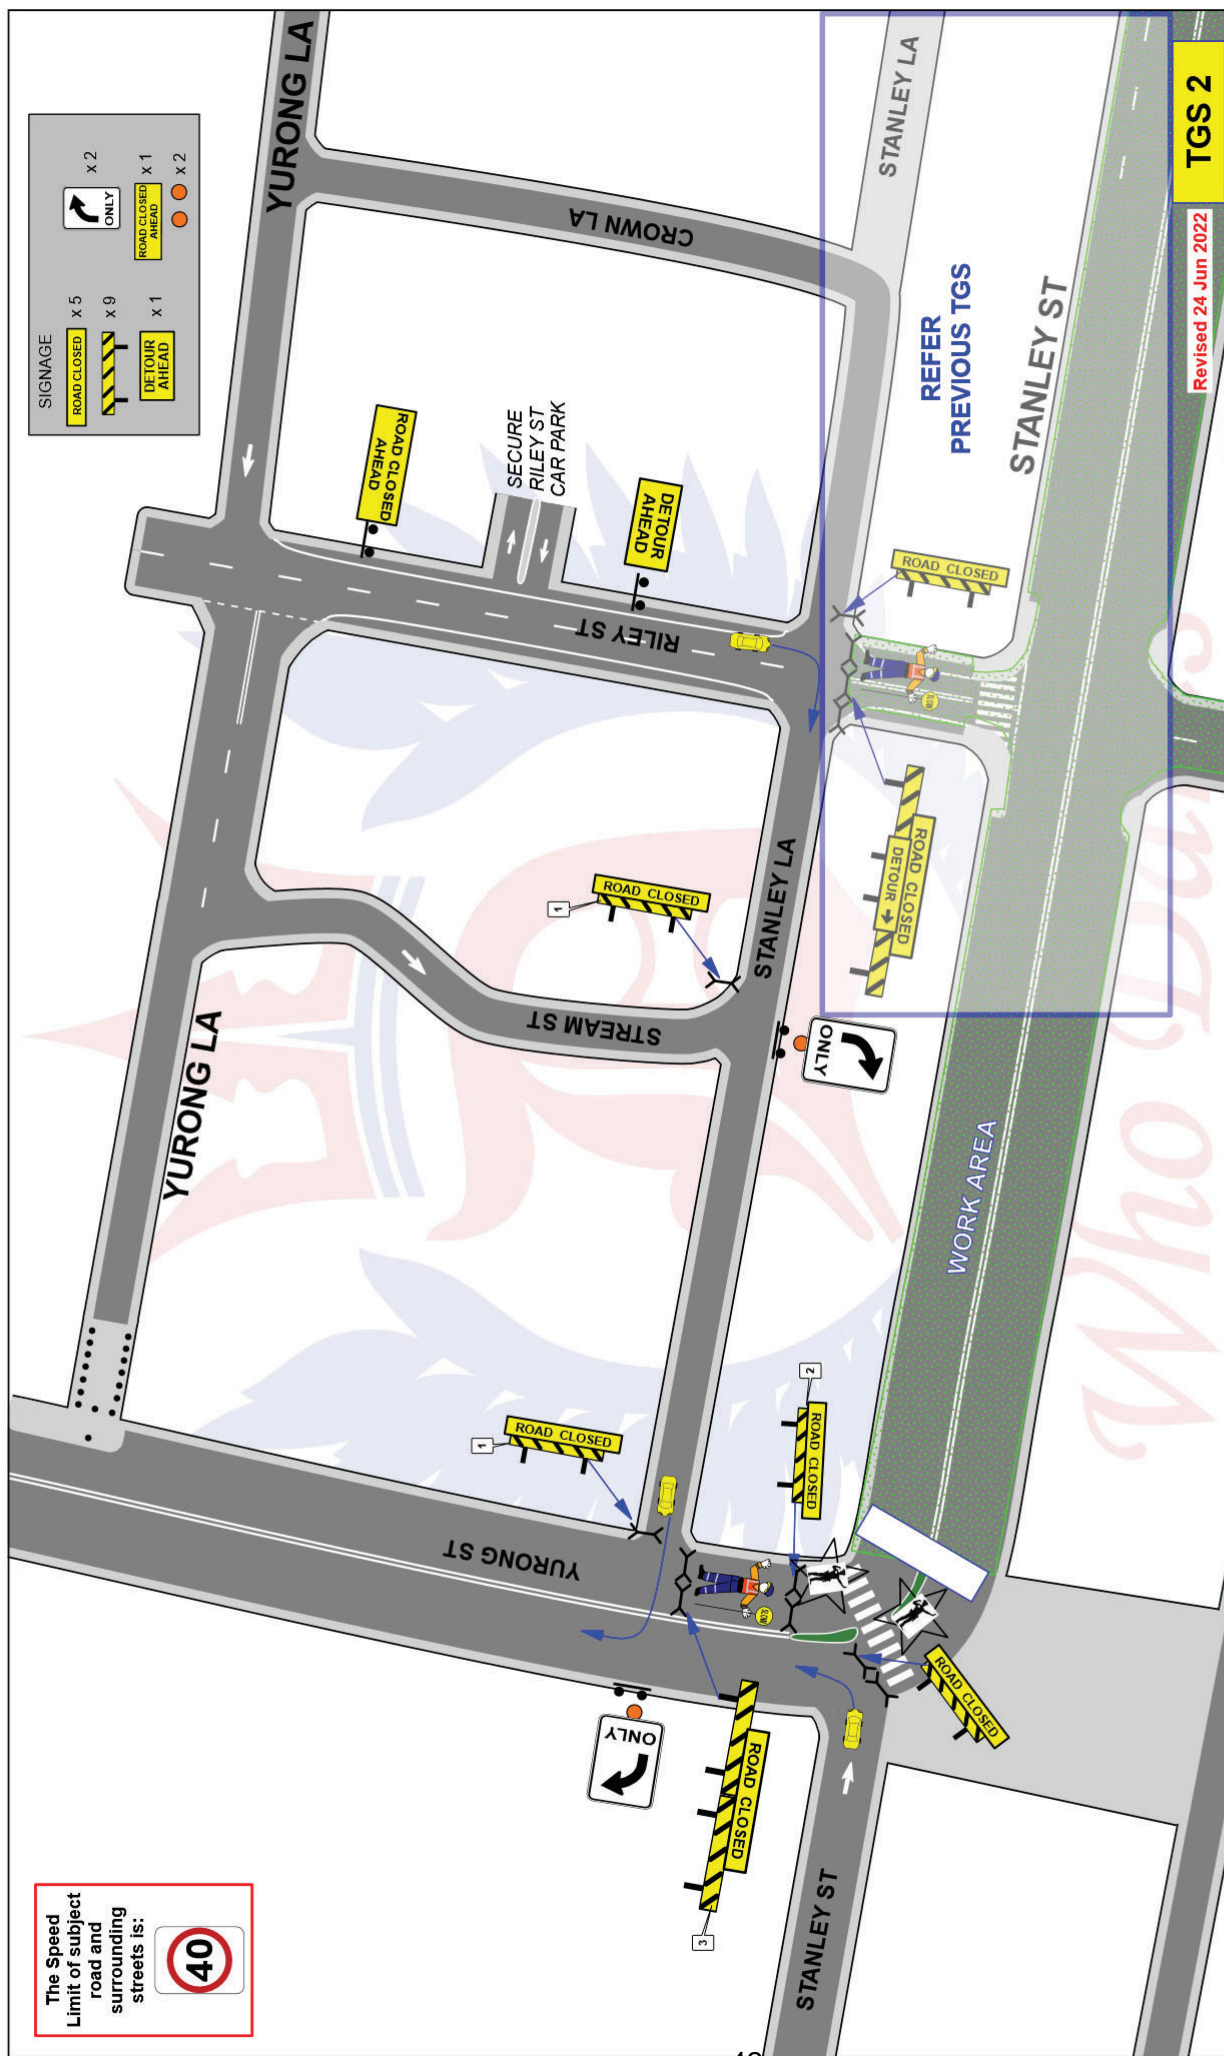

**TGS 2**

Revised 24 Jun 2022

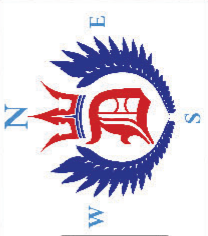

Plan by: Glenn Armstrong RMS Cert. 0052079260  
for Who Dares Pty Ltd Signature:   
Expiry: 12/07/2022

**Details:**  
**SHORT TERM WORKS**  
 Full closure of Stanley St between Crown St & Yurong St, Darlinghurst.  
 This plan shows control positions and advances warning signage.


**Location:** Stanley St, DARLINGHURST  
**Date:** Saturday 15 Oct 2022.  
**Time of work:** 09:00hrs - 23:30hrs  
**Client:** City Of Sydney  
**Project:** Stanley St - Road Closures Program  
**Plan No.:** WD/StanleySt/CoS/GA3257-2  
**Minimum Staff Required:** 1x Team Leader +  
 7x Traffic Controllers 2 Police

Who Dares Pty Ltd accepts no liability for the implementation or execution of this TGS unless undertaken by authorised Who Dares personnel. ALL TRAFFIC GUIDANCE SCHEMES ARE COPYRIGHT/PROPERTY OF WHO DARES PTY LTD AND ARE NOT TRANSFERABLE UNLESS AUTHORISED BY WHO DARES PTY LTD.

The Speed Limit of subject road and surrounding streets is:



SIGNAGE			
ROAD CLOSED	x 1	ONLY	x 1
ROAD CLOSED AHEAD	x 5	ONLY	x 1
SIDE ROAD CLOSED	x 1	NO LEFT TURN	x 1
ROAD CLOSED AHEAD	x 1	NO RIGHT TURN	x 1
ROAD CLOSED AHEAD	x 10	NO LEFT TURN	x 1
ROAD CLOSED AHEAD	x 1	NO RIGHT TURN	x 1

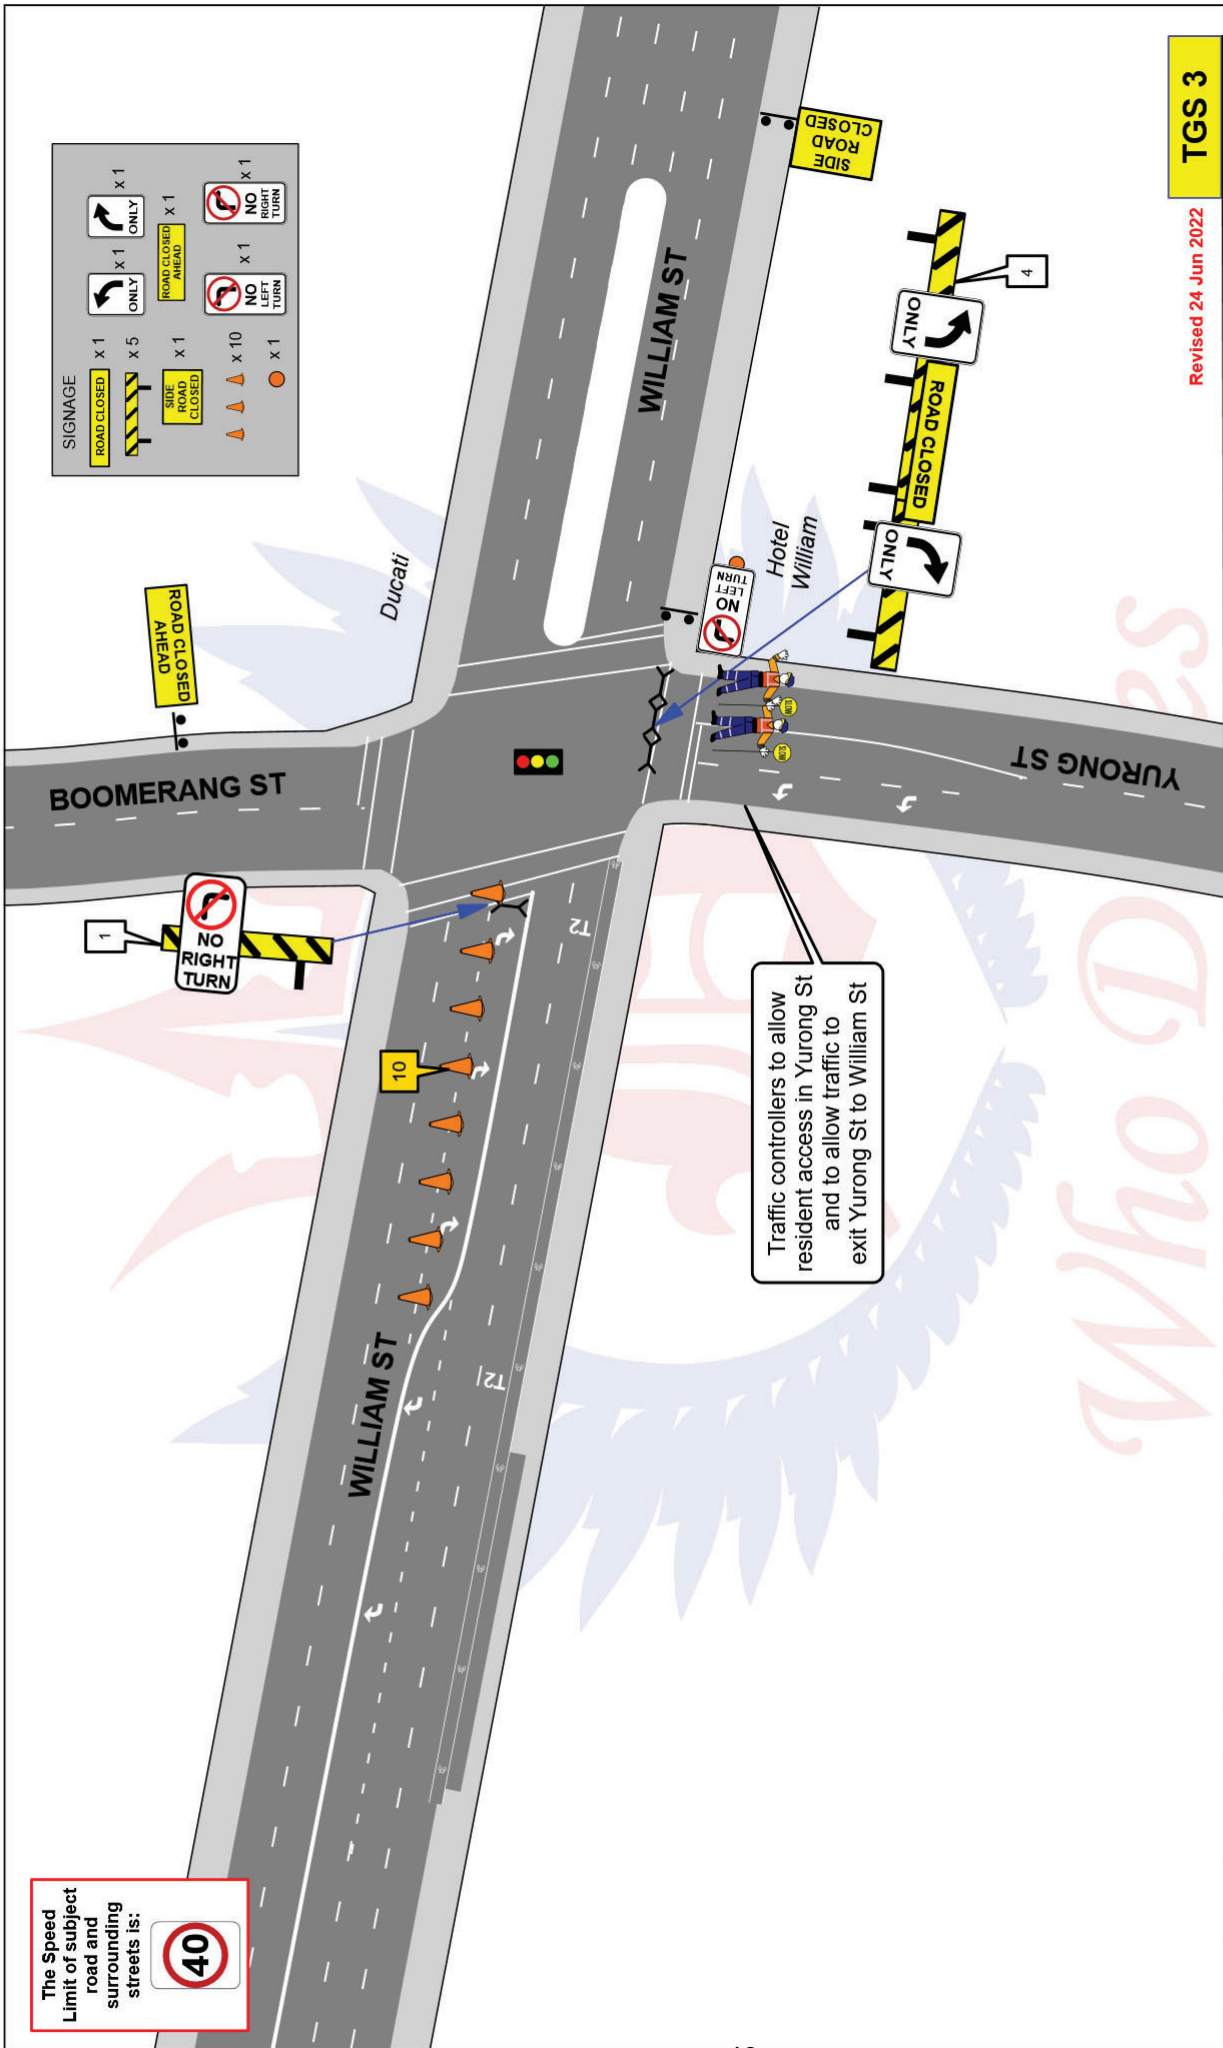

Traffic controllers to allow resident access in Yurong St and to allow traffic to exit Yurong St to William St


**Location:** Stanley St, DARLINGHURST  
**Date:** Saturday 15 Oct 2022.  
**Time of works:** 09:00hrs - 23:30hrs  
**Client:** City Of Sydney  
**Project:** Stanley St - Road Closures Program  
**Plan No.:** WD/StanleySt/CoS/GA3257-3  
**Minimum Staff Required:** 1x Team Leader + 7x Traffic Controllers

**Details:**  
**SHORT TERM WORKS**  
 Full closure of Stanley St between Crown St & Yurong St, Darlinghurst.  
 This plan shows control positions and advances warning signage.



Plan by: Glenn Armstrong RMS Cert. 0052079260  
 for Who Dares Pty Ltd Signature:   
 Expiry: 12/07/2022

**TGS 3**

Revised 24 Jun 2022

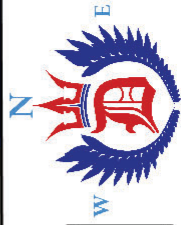

Who Dares Pty Ltd accepts no liability for the implementation or execution of this TGS unless undertaken by authorised Who Dares personnel. ALL TRAFFIC GUIDANCE SCHEMES ARE COPYRIGHT/PROPERTY OF WHO DARES PTY LTD AND ARE NOT TRANSFERABLE UNLESS AUTHORISED BY WHO DARES PTY LTD.

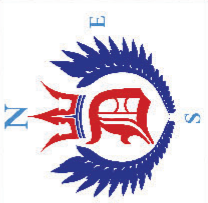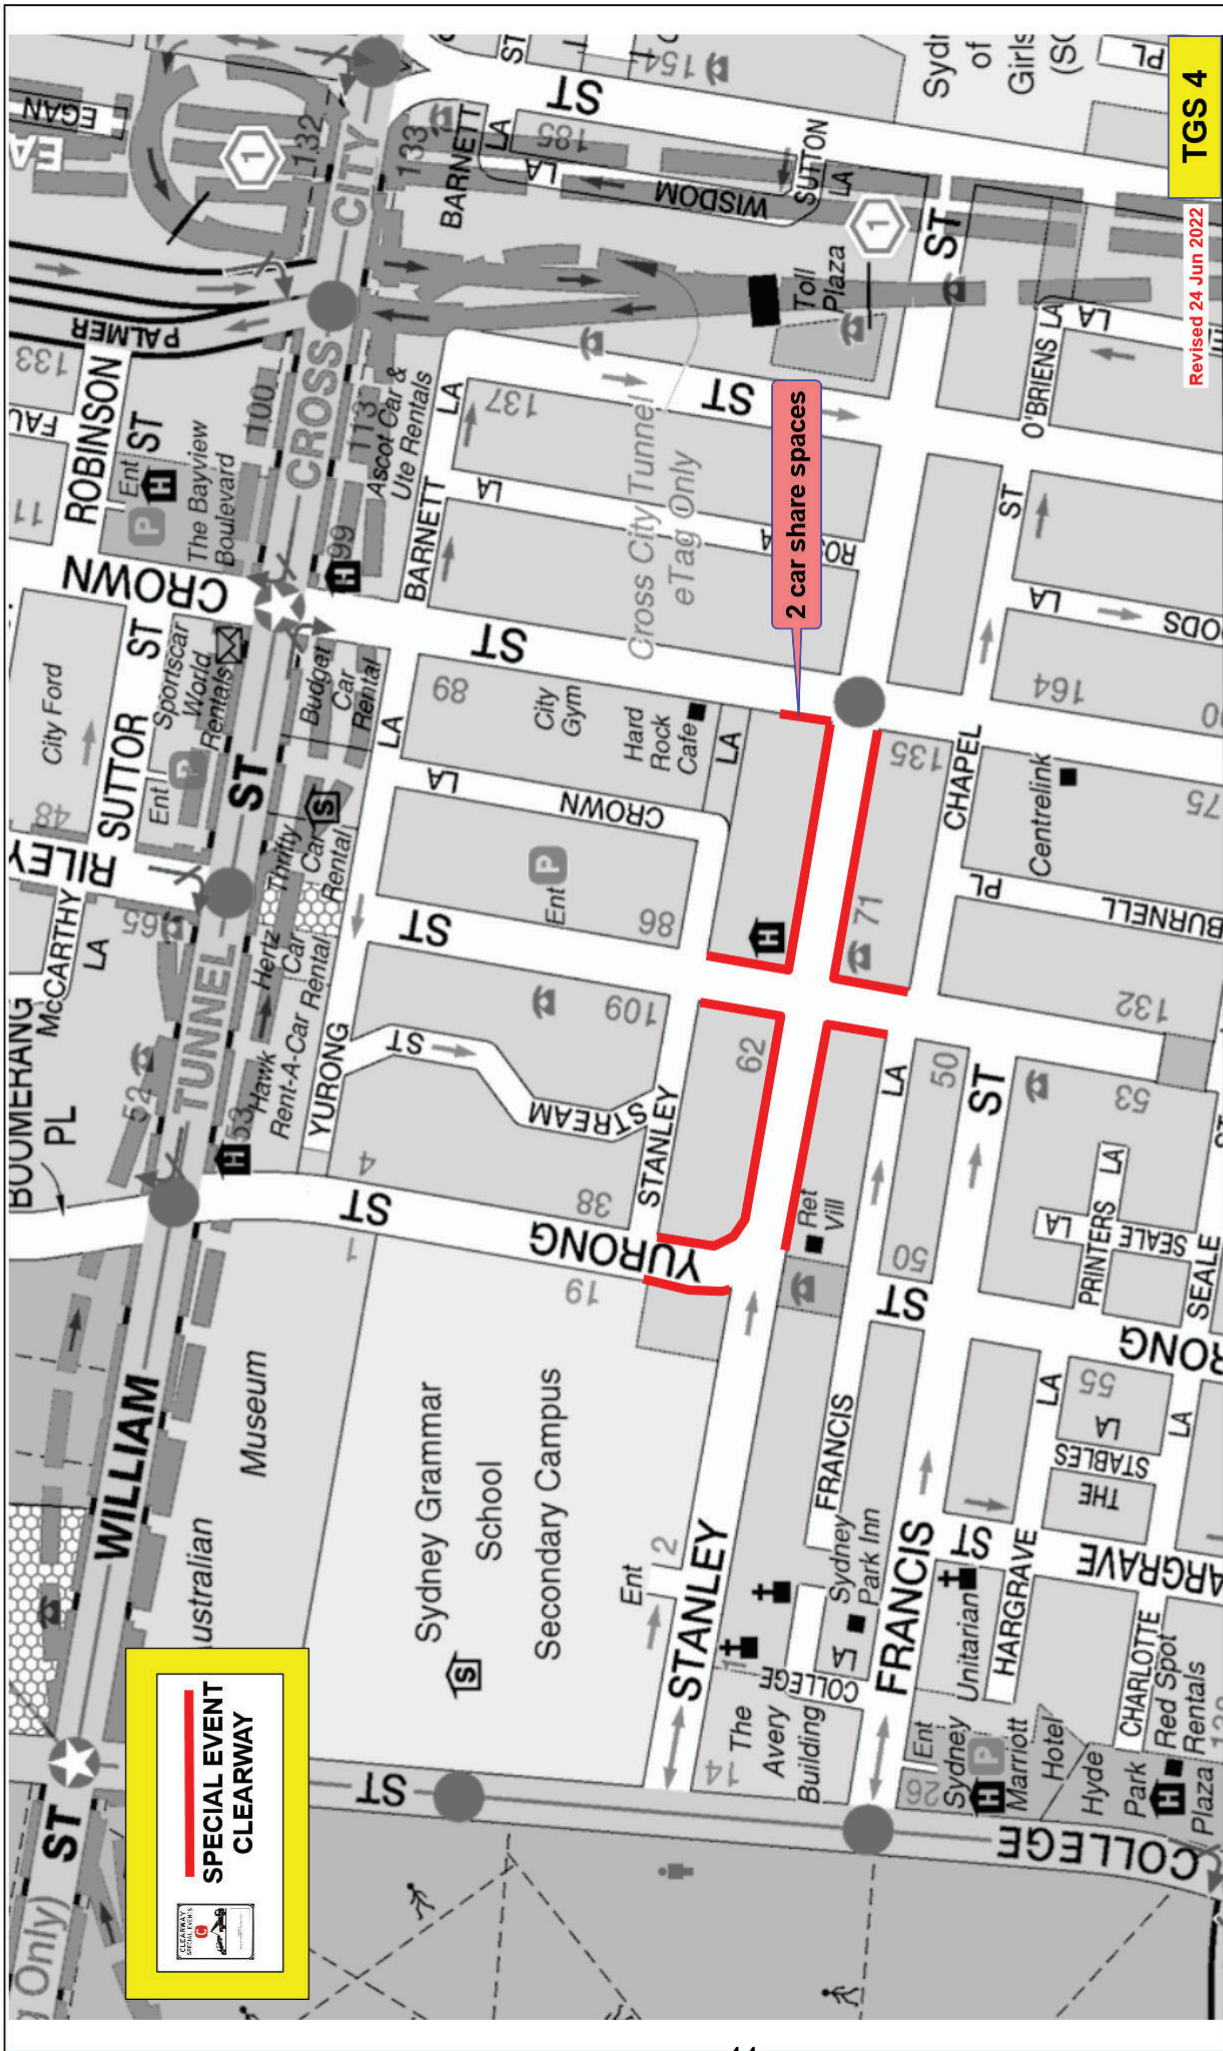

Plan by: Glenn Armstrong RMS Cert. 0052079260  
 for Who Dares Pty Ltd Signature:  
 Expiry: 12/07/2022

**Details:**  
**Location:** Stanley St, DARLINGHURST  
**Date:** Saturday 15 Oct 2022.  
**Time of works:** 08:00hrs - 23:30hrs  
**Client:** City of Sydney  
**Project:** Stanley St - Road Closures Program  
**Plan No.:** WD/StanleySt/CoS/GA3257-4  
**Minimum Staff Required:**

**SHORT TERM WORKS**  
 SPECIAL EVENT CLEARWAY 08:00am till 11:30pm on Saturday 15th October 2022.

Who Dares Pty Ltd accepts no liability for the implementation or execution of this TGS unless undertaken by authorised Who Dares personnel.  
 ALL TRAFFIC GUIDANCE SCHEMES ARE COPYRIGHT/PROPERTY OF WHO DARES PTY LTD AND ARE NOT TRANSFERABLE UNLESS AUTHORIZED BY WHO DARES PTY LTD.