


VMS TEXT
PRE WORKS
DATE AND TIME OF UPCOMING CLOSURE

DURING WORKS
VMS TO ADVISE KENT STREET CLOSED
DETOUR IN PLACE UNTILL 'ADD FINISH TIME'

www.hvafiron.com
Traffic control warning signs and devices must be installed and operated in accordance with AS1742-3-2009 (manual of traffic control devices) and RMS NSW TCAWS-V6 technical manual (traffic control at work sites)

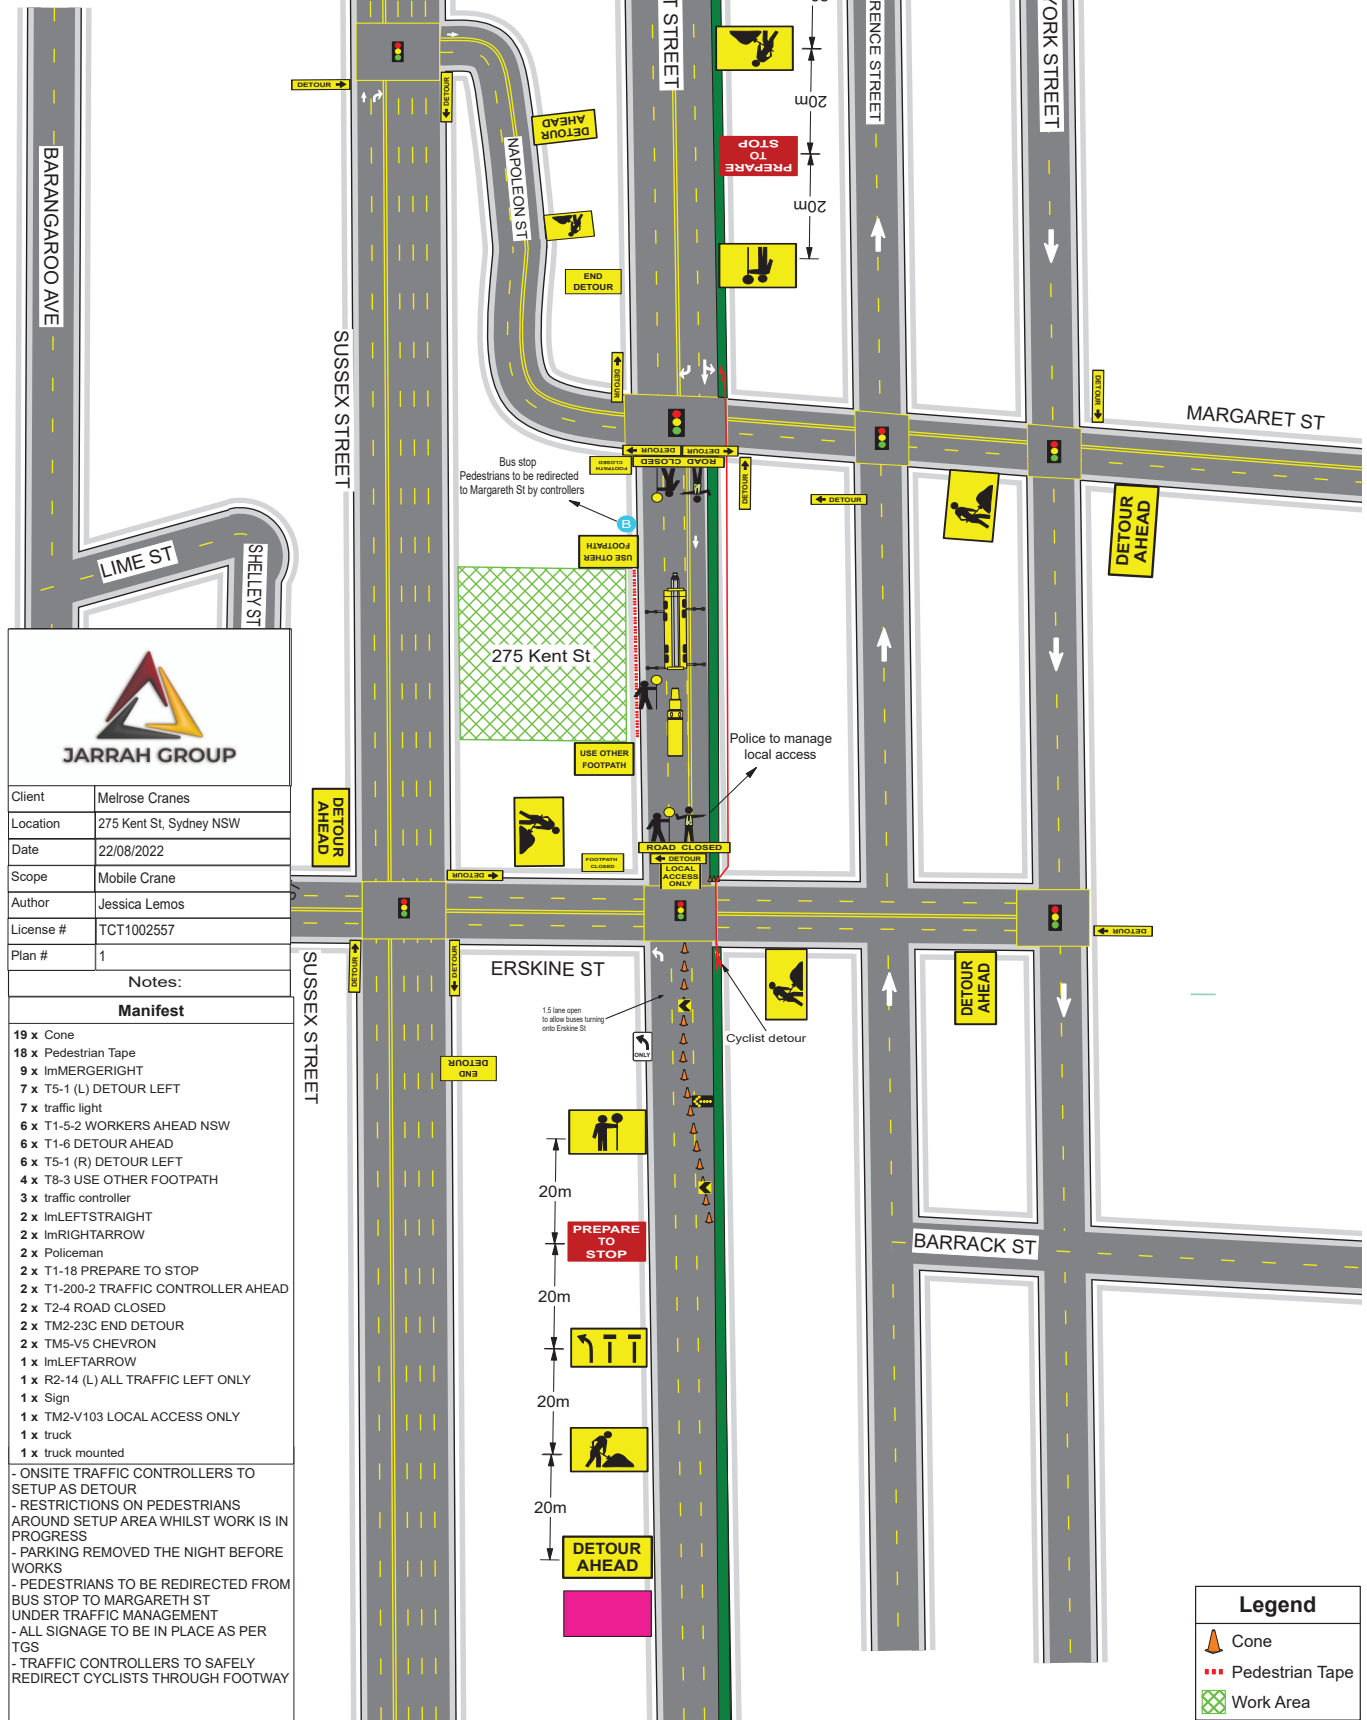

Client	Melrose Cranes
Location	275 Kent St, Sydney NSW
Date	22/08/2022
Scope	Mobile Crane
Author	Jessica Lemos
License #	TCT1002557
Plan #	1

Notes:
Manifest

- 19 x Cone
- 18 x Pedestrian Tape
- 9 x ImMERGERIGHT
- 7 x T5-1 (L) DETOUR LEFT
- 7 x traffic light
- 6 x T1-5-2 WORKERS AHEAD NSW
- 6 x T1-6 DETOUR AHEAD
- 6 x T5-1 (R) DETOUR LEFT
- 4 x T8-3 USE OTHER FOOTPATH
- 3 x traffic controller
- 2 x ImLEFTSTRAIGHT
- 2 x ImRIGHTARROW
- 2 x Policeman
- 2 x T1-18 PREPARE TO STOP
- 2 x T1-200-2 TRAFFIC CONTROLLER AHEAD
- 2 x T2-4 ROAD CLOSED
- 2 x TM2-23C END DETOUR
- 2 x TMS-V5 CHEVRON
- 1 x ImLEFTARROW
- 1 x R2-14 (L) ALL TRAFFIC LEFT ONLY
- 1 x Sign
- 1 x TM2-V103 LOCAL ACCESS ONLY
- 1 x truck
- 1 x truck mounted

- ONSITE TRAFFIC CONTROLLERS TO SETUP AS DETOUR
- RESTRICTIONS ON PEDESTRIANS AROUND SETUP AREA WHILST WORK IS IN PROGRESS
- PARKING REMOVED THE NIGHT BEFORE WORKS
- PEDESTRIANS TO BE REDIRECTED FROM BUS STOP TO MARGARETH ST UNDER TRAFFIC MANAGEMENT
- ALL SIGNAGE TO BE IN PLACE AS PER TGS
- TRAFFIC CONTROLLERS TO SAFELY REDIRECT CYCLISTS THROUGH FOOTWAY

Legend	
	Cone
	Pedestrian Tape
	Work Area