


Queen Street, Beaconsfield Proposed Works Zone

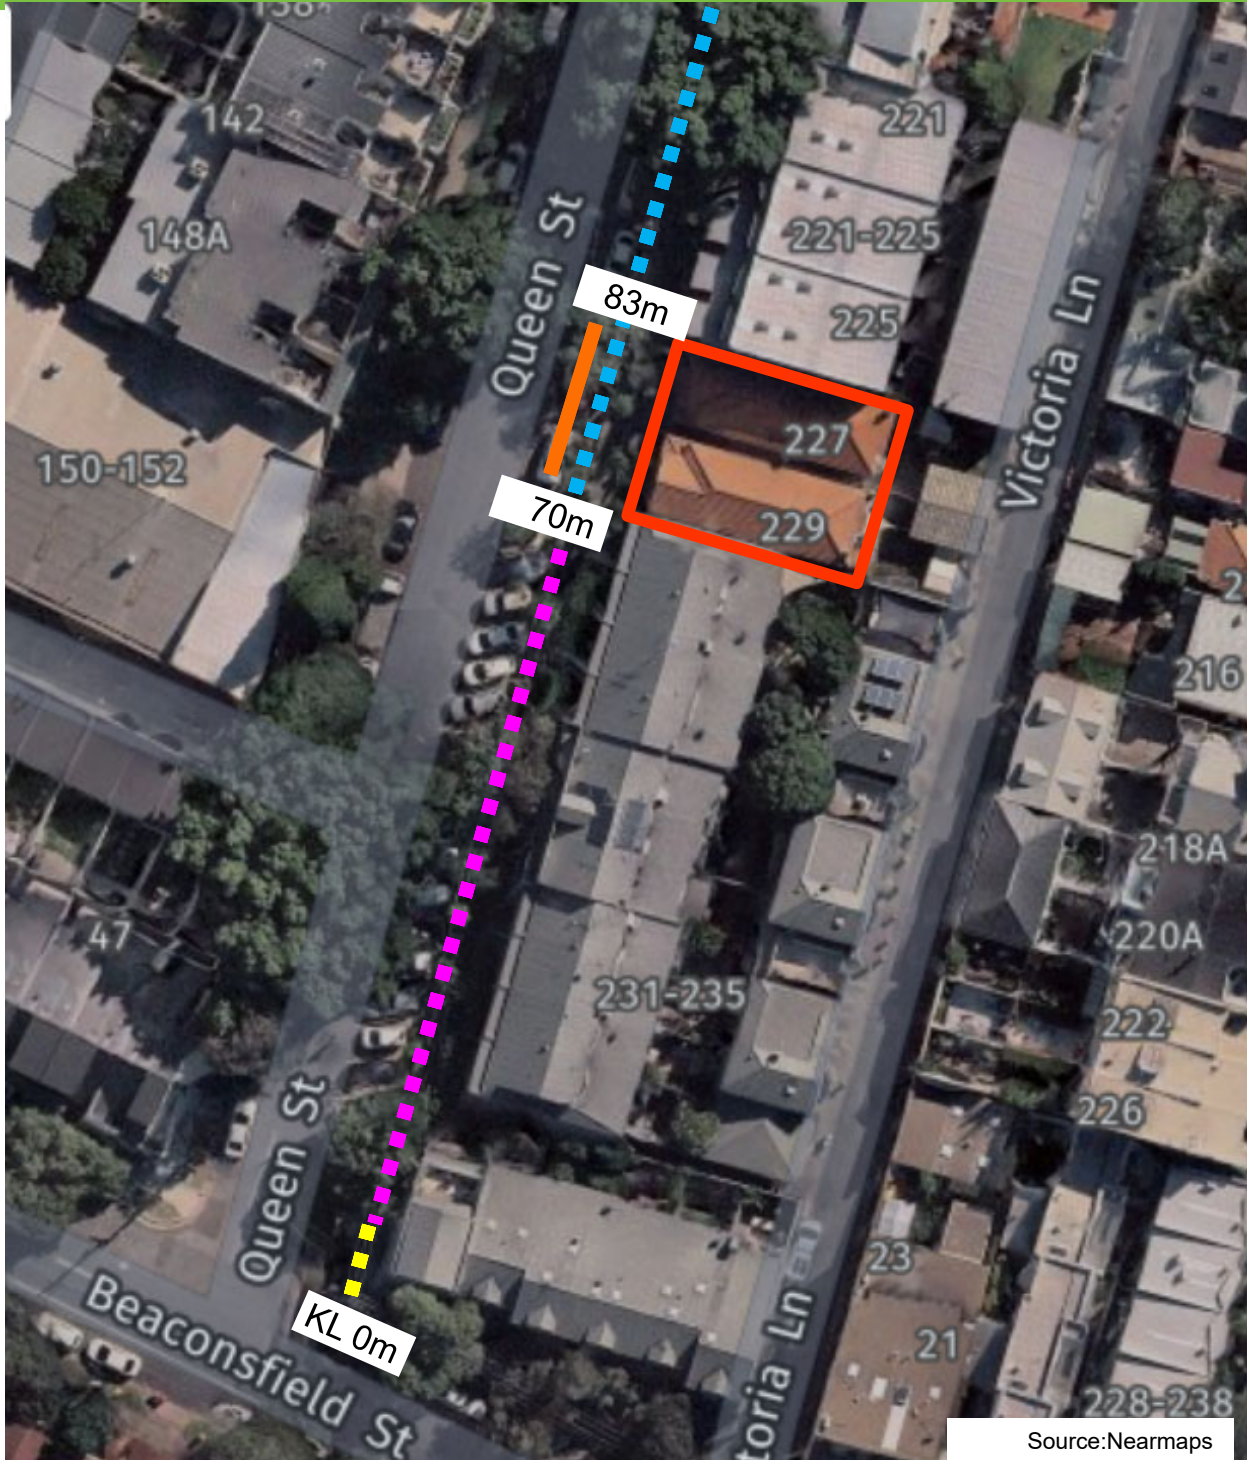

Existing

- "No Stopping"
- "Parallel Parking"
- "60° Angle Parking Rear to Kerb"

Proposed

- "Works Zone 7.30am – 5.30pm Mon-Fri 7.30am-3.30pm Saturday"