

Attachment A

Location Plan and Site Photos

CONTEXT LOCATION

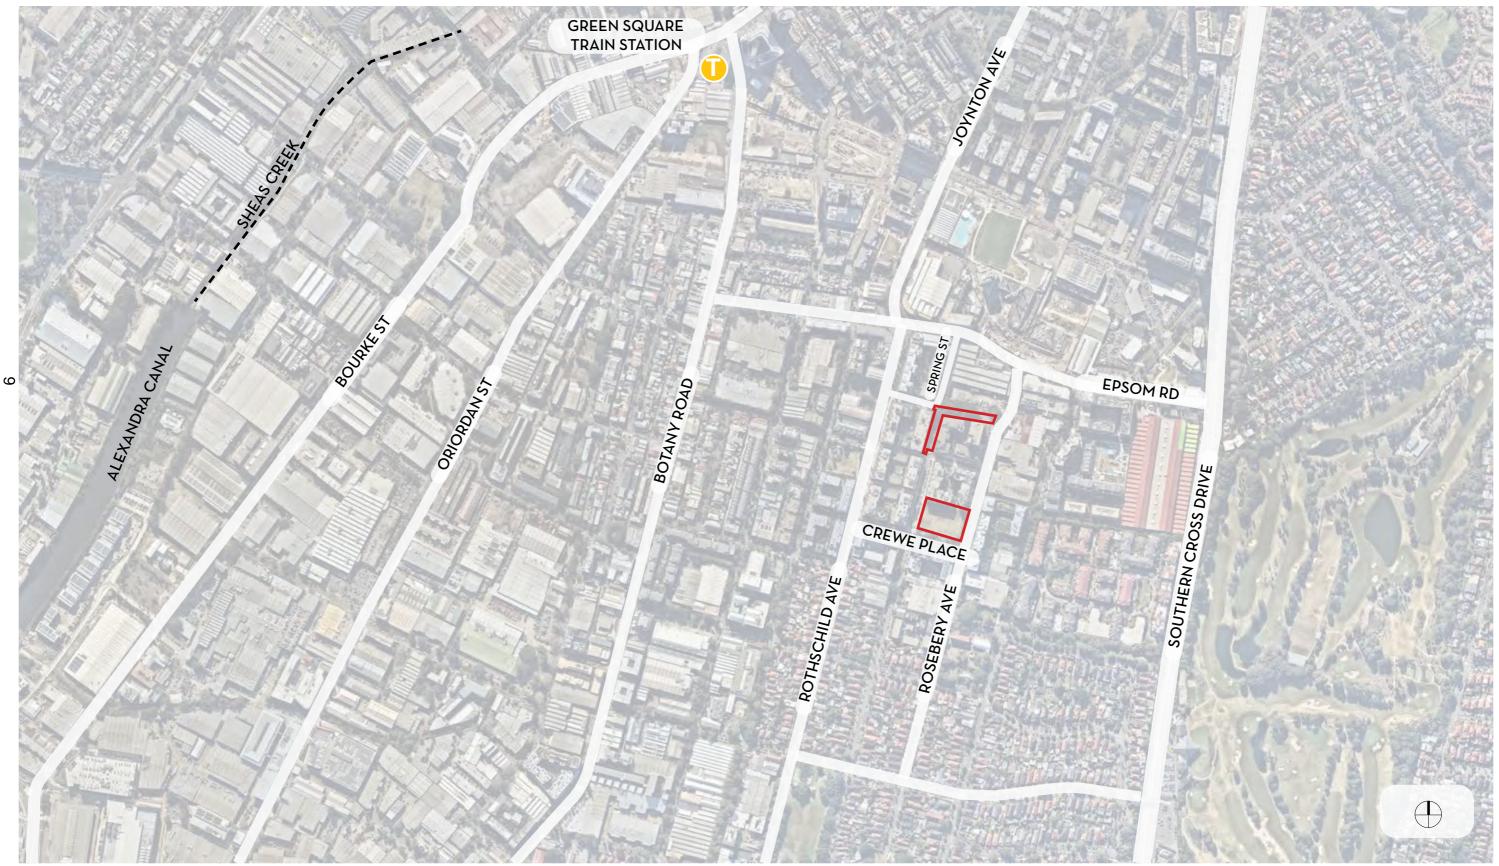

North Rosebery Park and Green Link Preliminary Analysis For City of Sydney Prepared by GALLAGHERSTUDIO

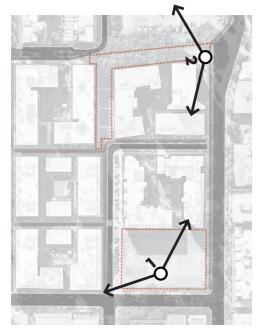



1 North Rosebery Park looking towards Confectioners Way



GALLAGHERSTUDIO	Project:	North Rosebery Park and Green Link	Package:	Concept Development	Date:	16.09.2021	Drawing No.:	2021
	Client:	Cit of Sydney	Drawing Title:	Existing Conditions	Revision:	А	Scale:	NTS



021_05-SK02