


Date: 27/08/2022
 Author: Cara Naughton
 Project: Parkham Lane, Sunny Hills
 Ticket Num: 0061787151
 TCP Num: 2203
 Modified by:
 Ticket Num:
 Date:
 Time:
 Signed:

Legend	
	Cone
	Red Path
	Site Compound
	Site Entry/Exit
	Water Filled Barrier
	Work Area

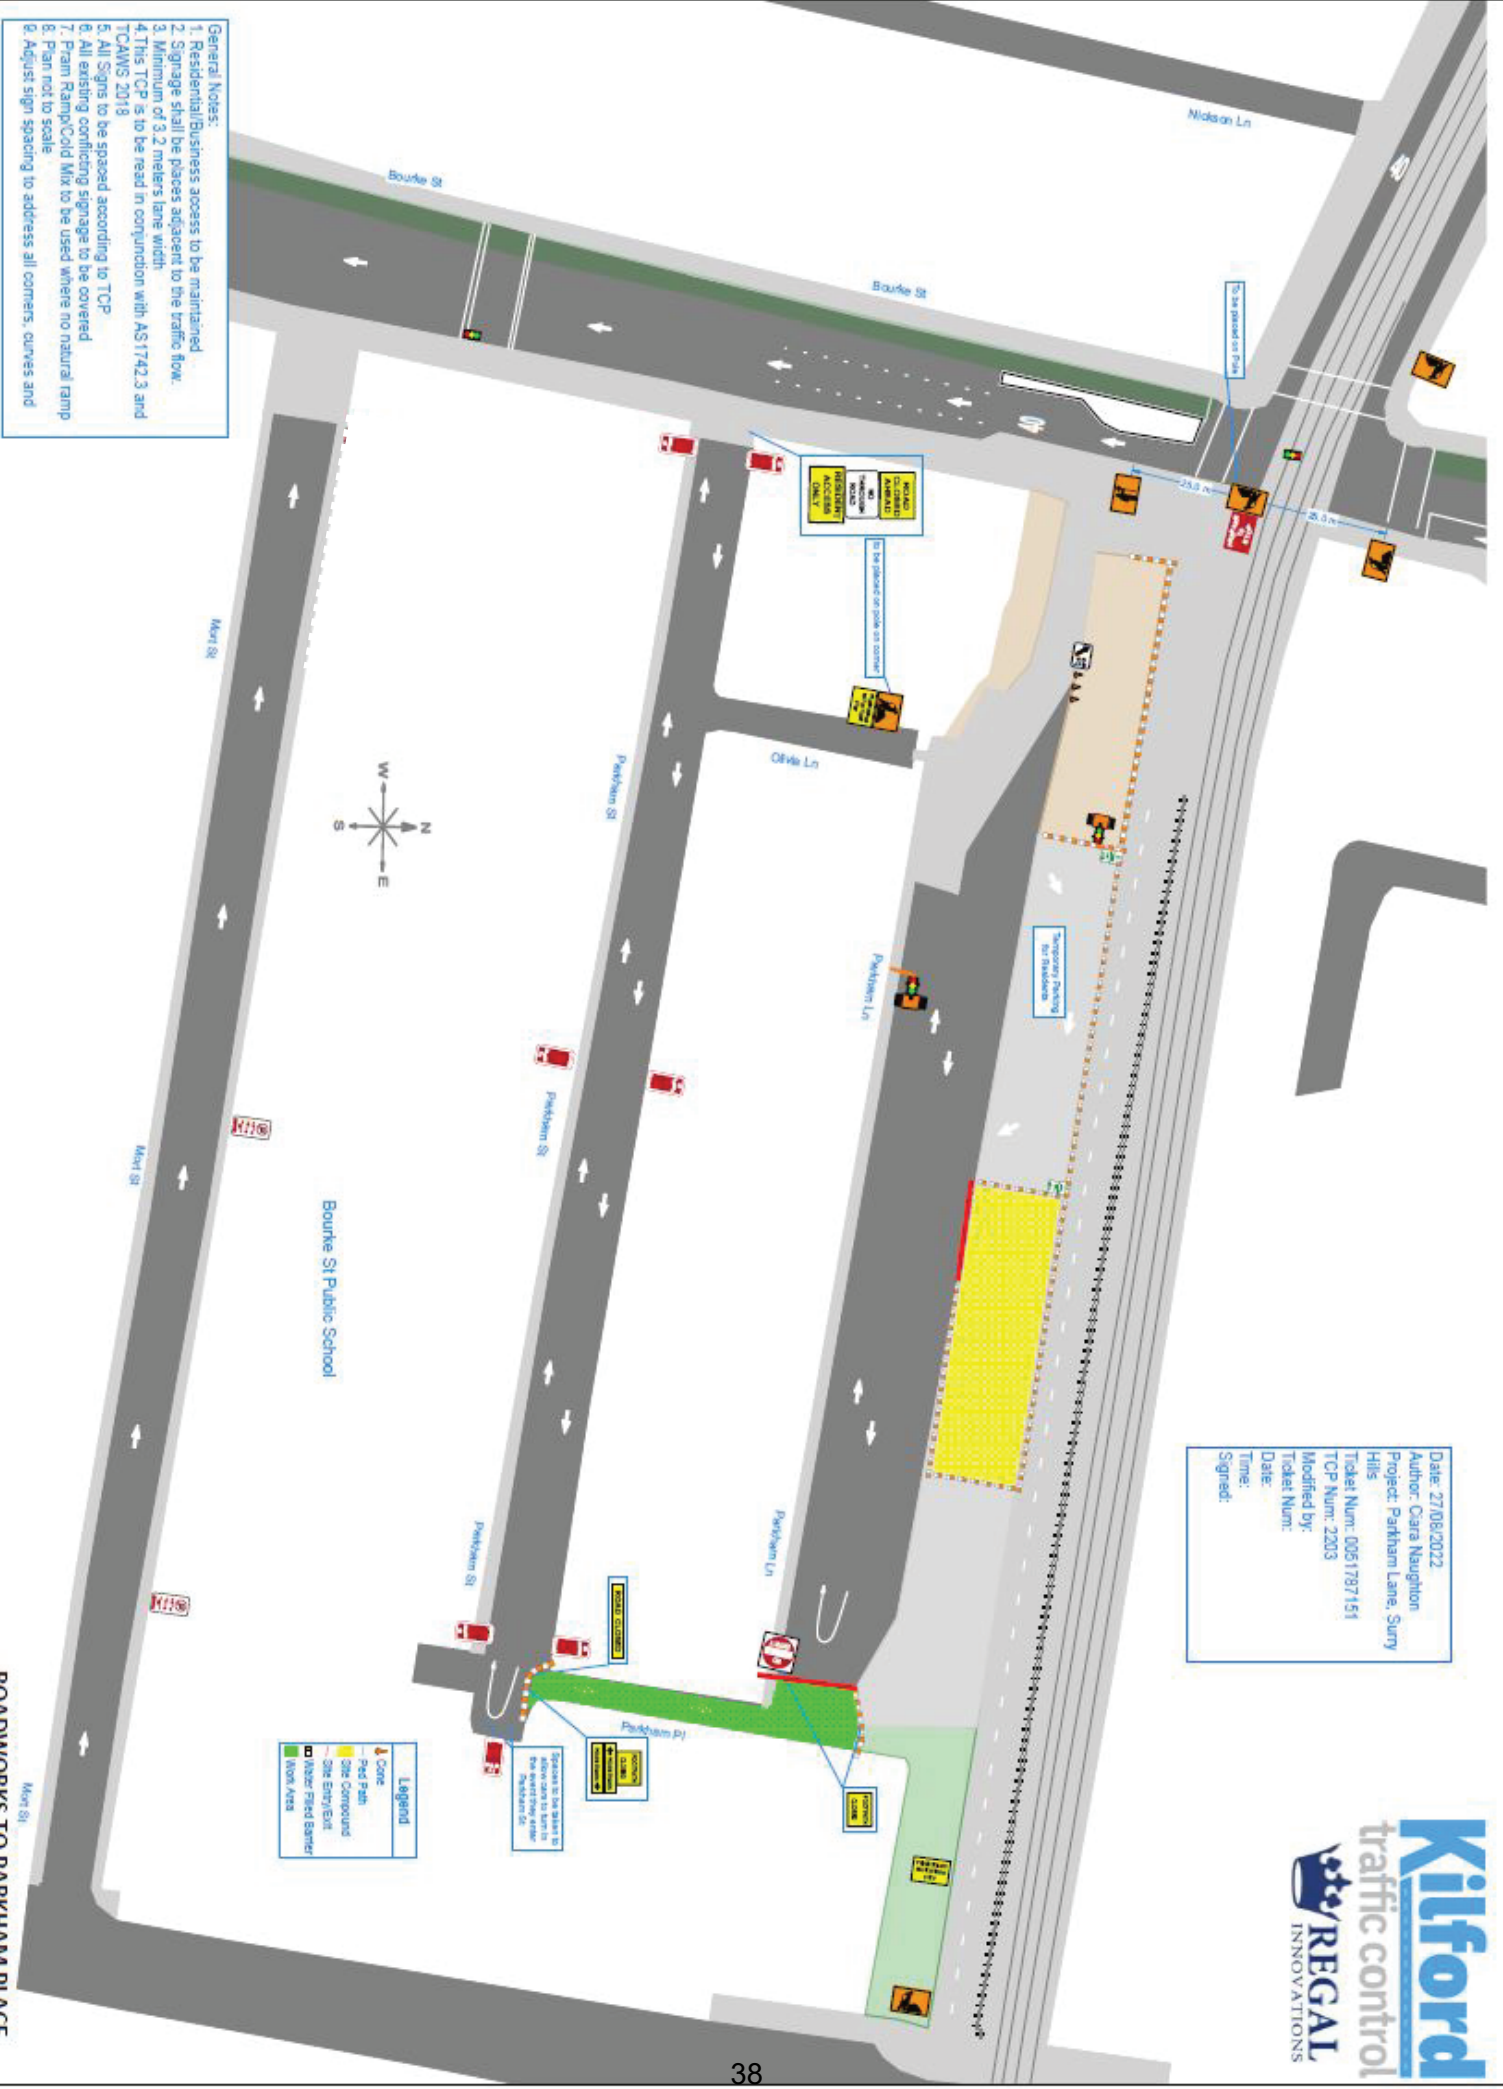

- General Notes:
1. Residential/Business access to be maintained
 2. Signage shall be placed adjacent to the traffic flow.
 3. Minimum of 3.2 meters lane width
 4. This TCP is to read in conjunction with AS1742.3 and TCAWS 2018
 5. All Signs to be spaced according to TCP
 6. All existing conflicting signage to be covered
 7. Prasn Ramp/Cold Mix to be used where no natural ramp
 8. Plan not to scale
 9. Adjust sign spacing to address all corners, curves and