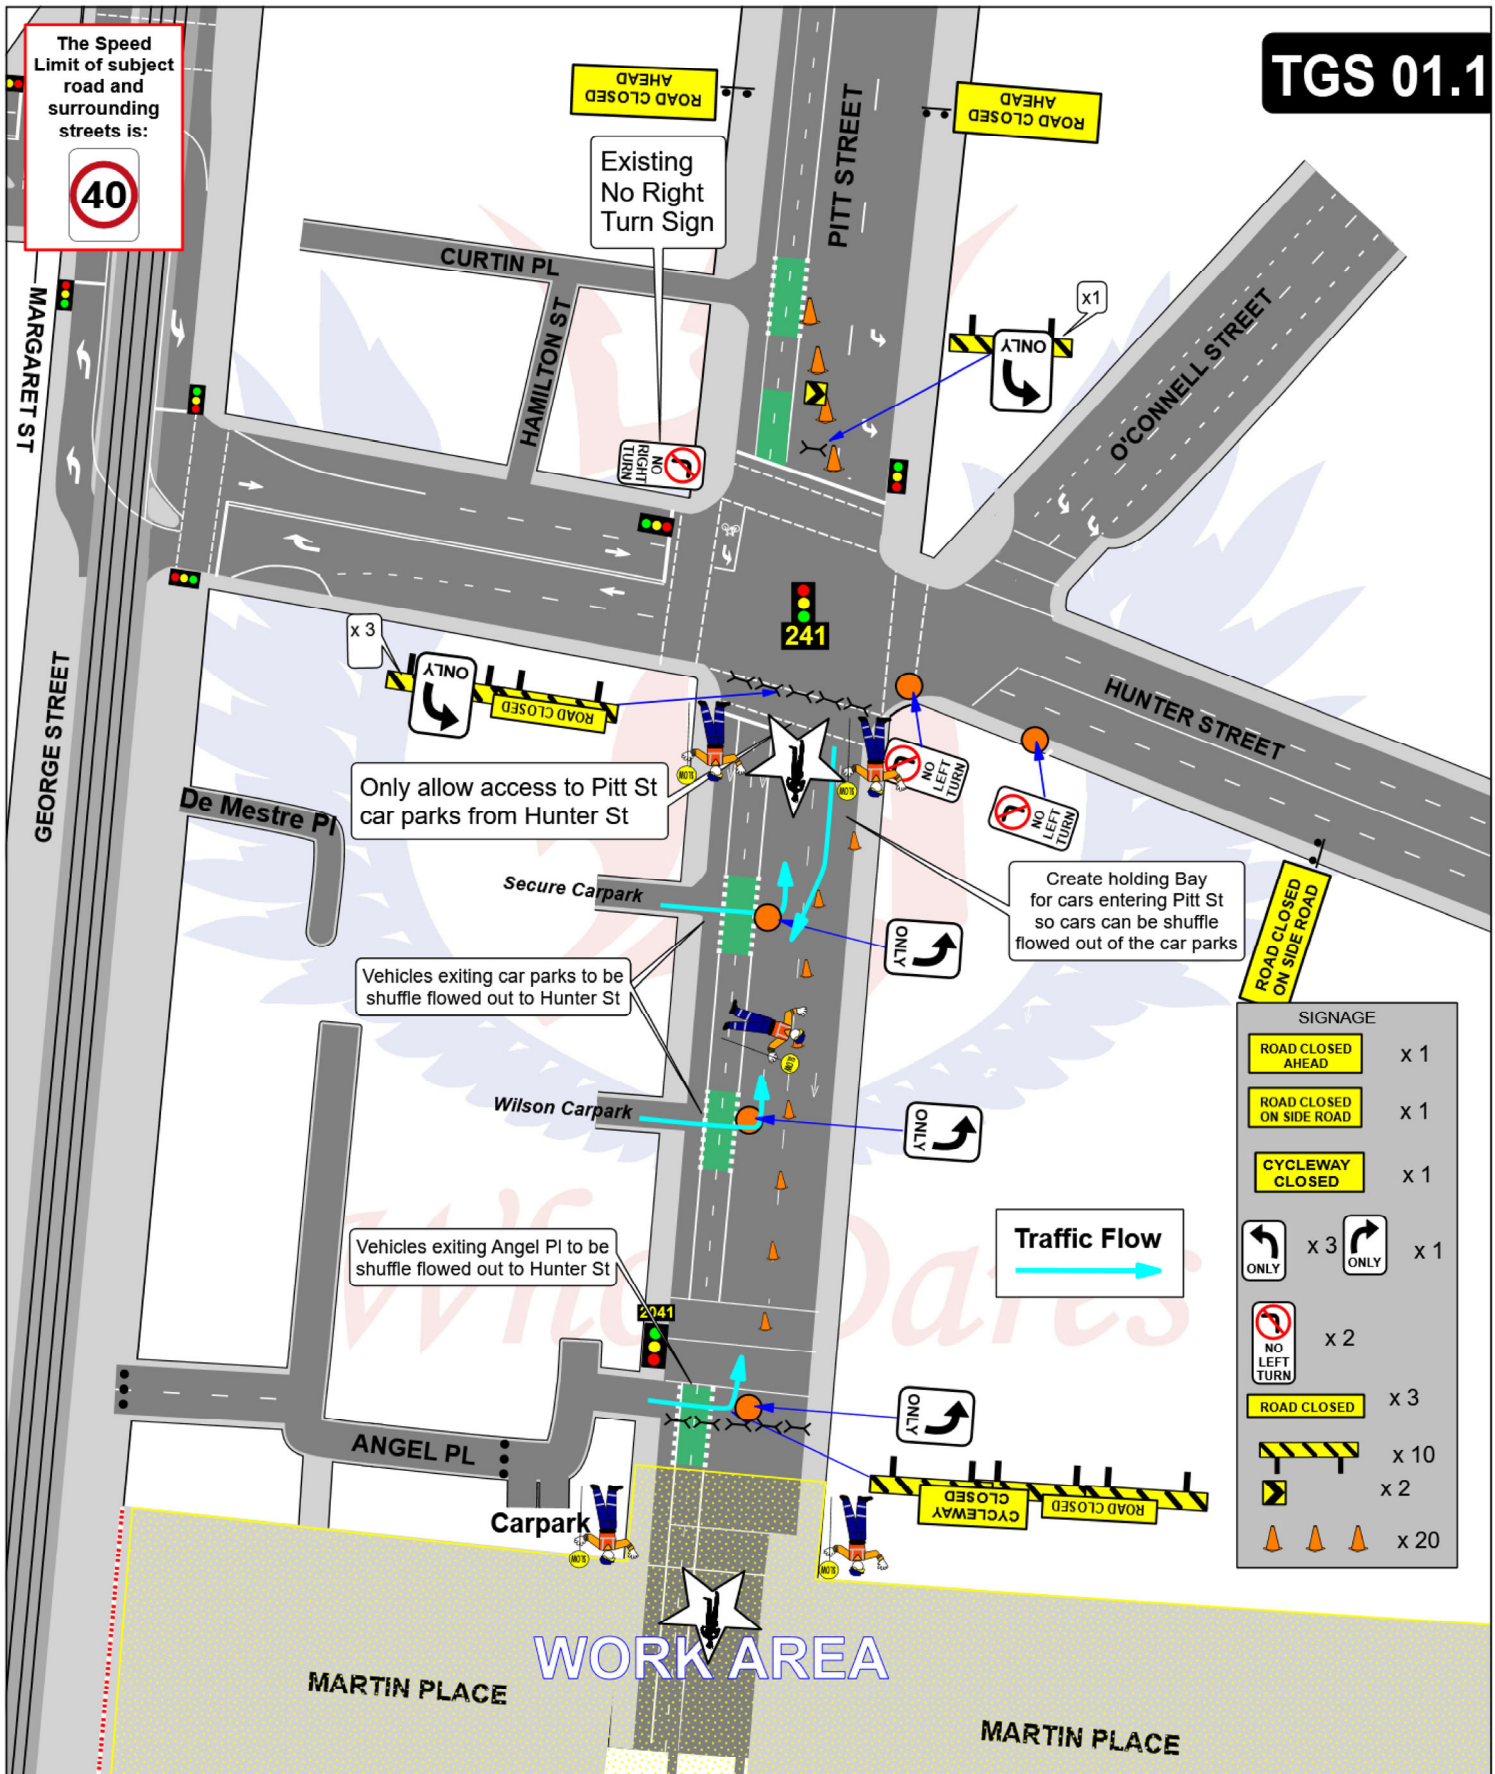


The Speed Limit of subject road and surrounding streets is:


SIGNAGE	
	x 1
	x 1
	x 1
	x 3
	x 1
	x 2
	x 3
	x 10
	x 2
	x 20

Traffic Flow

Location: Martin Pl & Pitt St, Sydney.
Date: To be confirmed.
Time of works: 19:00 - 20:45
Client: City of Sydney
Project: Christmas in the City
Plan #: WD/CityXmas/MP/2211-1
Minimum Staff Required: 1x Team Leader + 4 x Traffic/Pedestrian Controllers

Details:
SHORT TERM WORKS
 It is proposed to close Pitt St and Martin Pl and manage local traffic to create a safe work area for Pedestrians, Cyclist and event crew whilst the event is in operation
 The plan shows traffic control positions and advance warning signage.
Maximum lockdown is from 19:00 - 20:45

Plan by: Anthony Russell Safe Work Cert. TCT0026226
 for Who Dares Pty Ltd Signature:



Who Dares Pty Ltd accepts no liability for the implementation or execution of this TGS unless undertaken by authorised Who Dares personnel.
 ALL TRAFFIC PLANS ARE COPYRIGHT/PROPERTY OF WHO DARES PTY LTD AND ARE NOT TRANSFERABLE UNLESS AUTHORISED BY WHO DARES PTY LTD.