



LEGEND

- EXISTING POWER POLE
- PROPOSED POWER POLE
- EXISTING PAVEMENT MARKING
- PROPOSED PAVEMENT MARKING
- CONTROL LINE
- CH 47.351 203.097m
- DISTANCE FROM McEVROY STREET

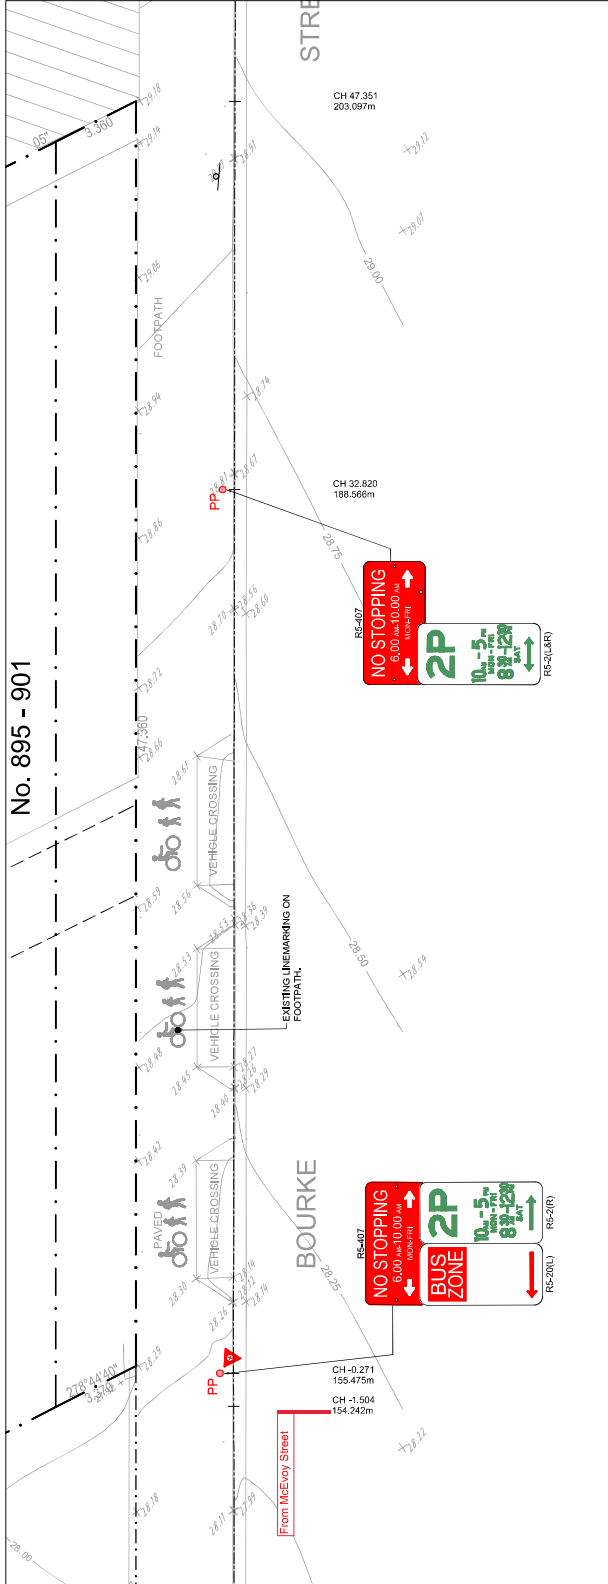

EXISTING SIGNAGE PLAN

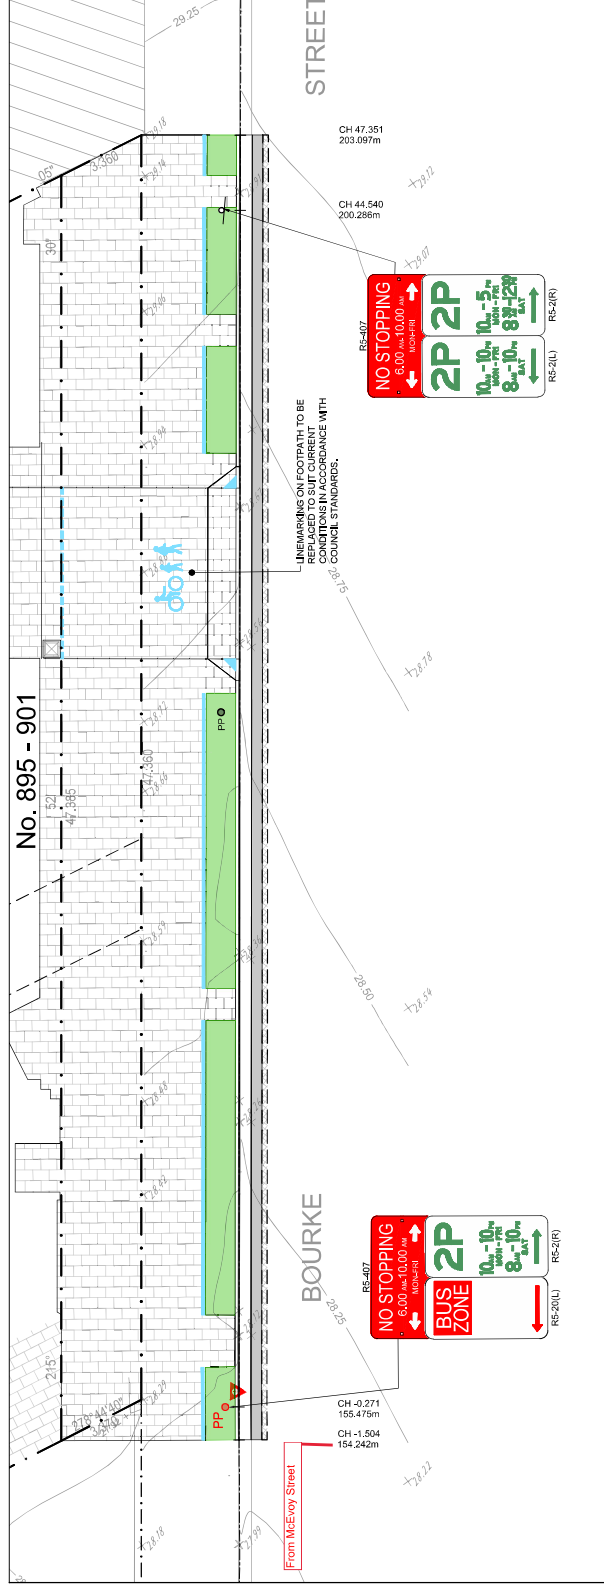

PROPOSED SIGNAGE PLAN

NOT FOR CONSTRUCTION

JOB NUMBER	212315
DRAWING NUMBER	C4.31
REVISION	04
DRAWING SHEET SIZE	A1

DRAWING TITLE	LINEMARKING AND SIGNAGE PLAN
PROJECT	895-901 BOURKE STREET, WATERLOO

NORTHROP
 Bowral
 Shop 94, High Street Arcade, 106-112 Bourke Street, Bowral NSW 2579
 P.O. Box 500, Bowral NSW 2579
 Email: bowral@northrop.com.au
 Web: www.northrop.com.au

ALL DIMENSIONS UNLESS OTHERWISE SPECIFIED ARE IN METERS.
 ARCHITECT OR COMMERCIAL MARKING FOR THE USABILITY, COMPLETION OR SCALE, ELECTRONICALLY.

SCALE 1:100 @ A1

ARCHITECT

TURNER

THE COPYRIGHT OF THIS DRAWING REMAINS WITH NORTHROP CONSULTING ENGINEERS PTY LTD.

CLIENT

CITY WEST HOUSING

DRAWING NOT TO BE USED FOR CONSTRUCTION UNLESS VERIFICATION SIGNATURE HAS BEEN ADDED

REV.	DESCRIPTION	DESIGN/DRAWN/CHECKED/VERIFIED	DATE
01	ISSUED FOR CO-ORDINATION	LJM C.N.	11/07/22
02	ISSUED FOR COUNCIL APPROVAL	W.D. C.N.	12/07/22
03	ISSUED FOR COUNCIL APPROVAL	E.B. C.N.	03/08/22
04	ISSUED FOR COUNCIL APPROVAL	E.B. C.N.	28/08/22