





 



## Dowling Street, Woolloomooloo Proposed parking changes

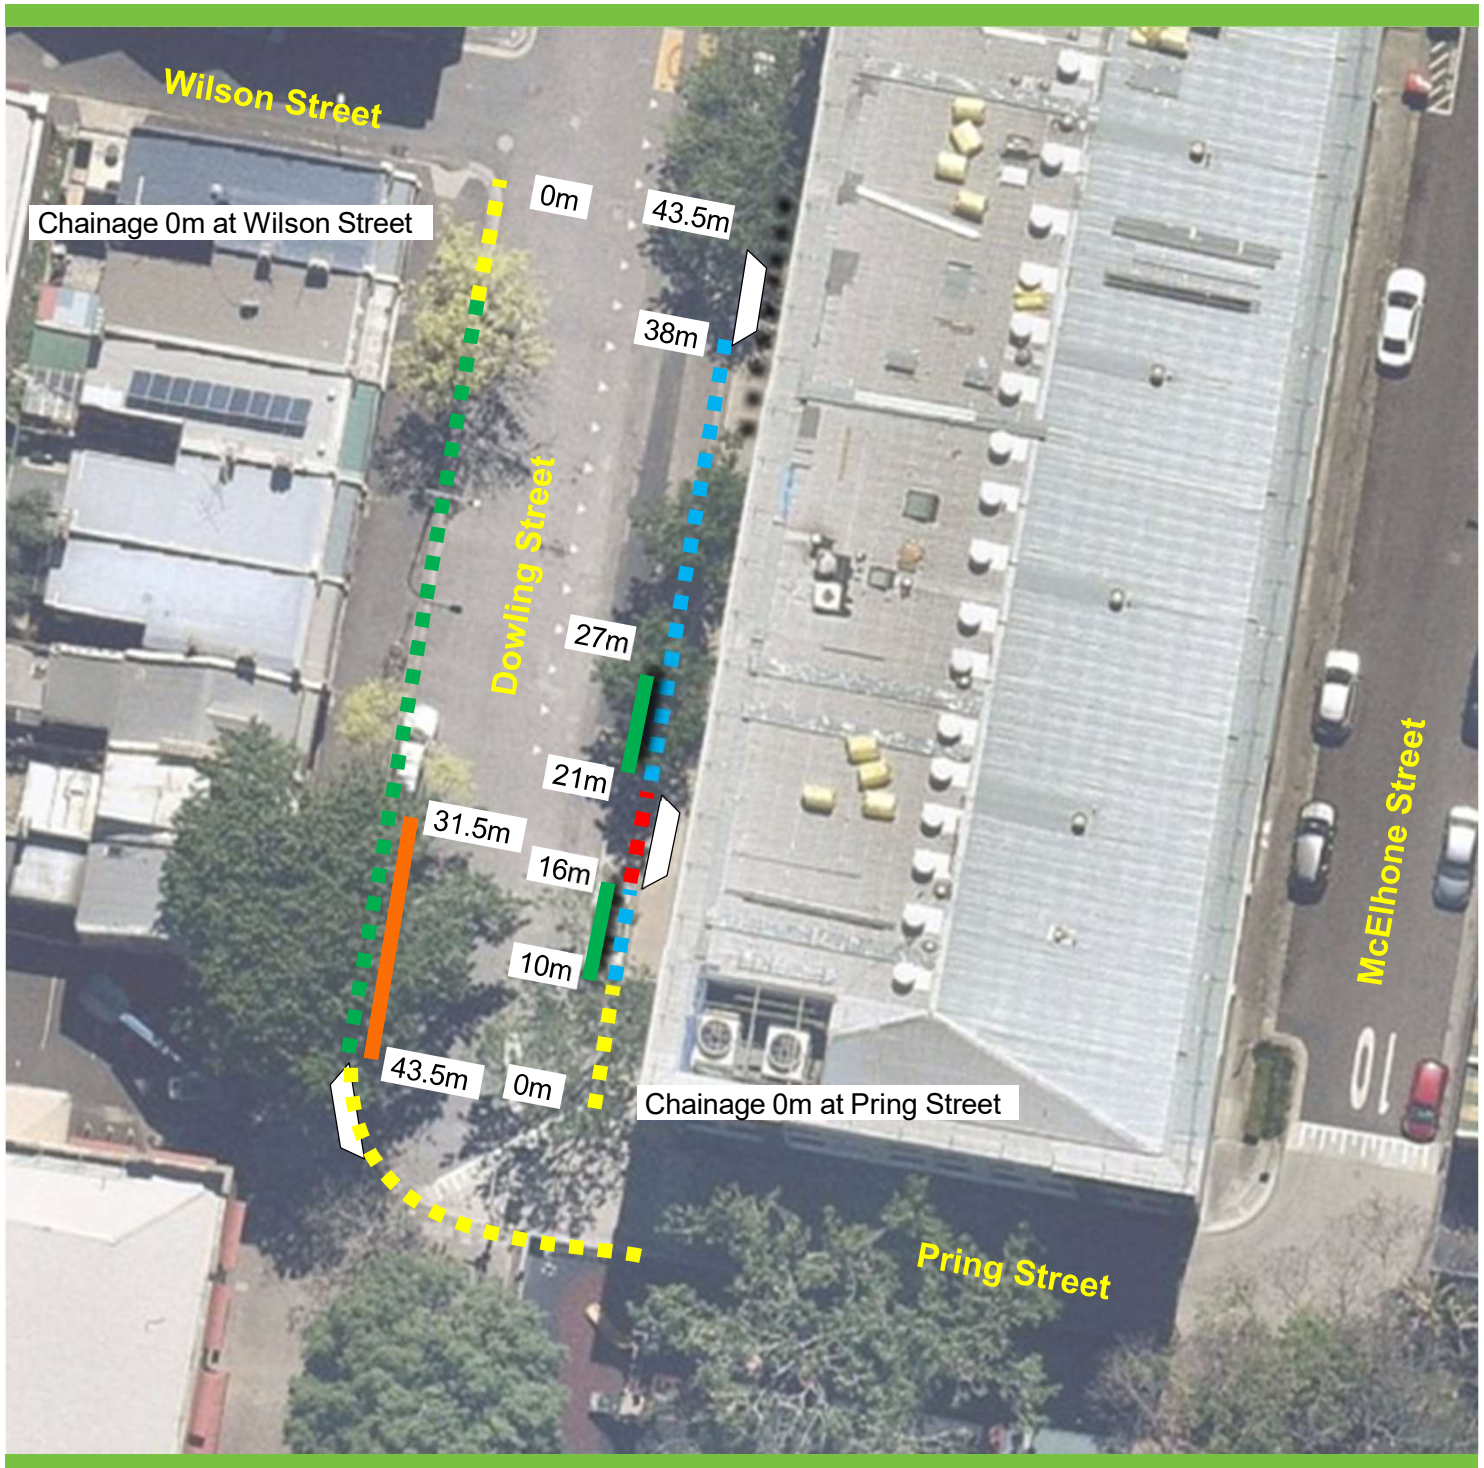

Existing		Existing		Proposed	
	Unrestricted		"No Parking"		"P5 min 7.30am-9.30am 2.30pm-3.30pm School Days"
	"No Stopping"				"1P 8am-6pm Mon-Fri Permit Holders Excepted Area 28"
	Driveway				
	"1P 8am-6pm Mon-Fri Permit Holders Excepted Area 28"				